

Call before you Dig 8-1-1
 0 25 50 100
 SCALE 1"=50'

mahlum

71 COLUMBIA | FLOOR 4
 SEATTLE WA 98104
 (206) 441-4151 OFFICE
 (206) 441-0478 FAX

1231 NW HOYT | SUITE 102
 PORTLAND OR 97209
 (503) 224-4032 OFFICE
 (503) 224-0918 FAX

MAHLUM.COM

COUGHLIN
 PORTER
 LUNDEEN

801 SECOND AVENUE - SUITE 800
 SEATTLE, WA 98104
 P: 206.343.0400
 F: 206.343.0411
 A CONSULTING
 STRUCTURAL AND CIVIL
 ENGINEERING CORPORATION




ISSAQUAH SCHOOL DISTRICT

ISSAQUAH MIDDLE SCHOOL

500 2ND AVE SE, ISSAQUAH WA 98027



FOR JURISDICTION USE ONLY:

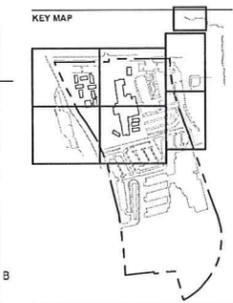

MARK	DATE	DESCRIPTION
ISSUE DATE:	9 FEBRUARY 2015	
ISSUE:	BID SET #1	

PROJECT NO.:	C120092-06
DRAWN BY:	SAS
CHECKED BY:	KES
DATE:	02/09/15

TEMPORARY EROSION CONTROL INDEX PLAN PHASE 1

Phasing Notes

PHASE I
 INSTALL NEW MIDDLE SCHOOL BUILDING, TRANSIT CENTER BUS LOOP, STAFF PARKING AND PORTIONS OF SCHOOL PARKING LOT. UTILITIES TO BE INSTALLED IN ACCORDANCE WITH PHASING. SEE TESC PLANS FOR CONSTRUCTION SEQUENCE.

PHASE II
 CLARK ELEMENTARY SCHOOL TO REMAIN OCCUPIED THROUGH THE DURATION OF PHASE I CONSTRUCTION.

PHASE III
 INSTALL NEW MIDDLE SCHOOL TRACK AND SOFTBALL FIELD AND REMAINING SCHOOL PARKING LOT. UTILITIES TO BE INSTALLED IN ACCORDANCE WITH PHASING. SEE TESC PLANS FOR CONSTRUCTION SEQUENCE.


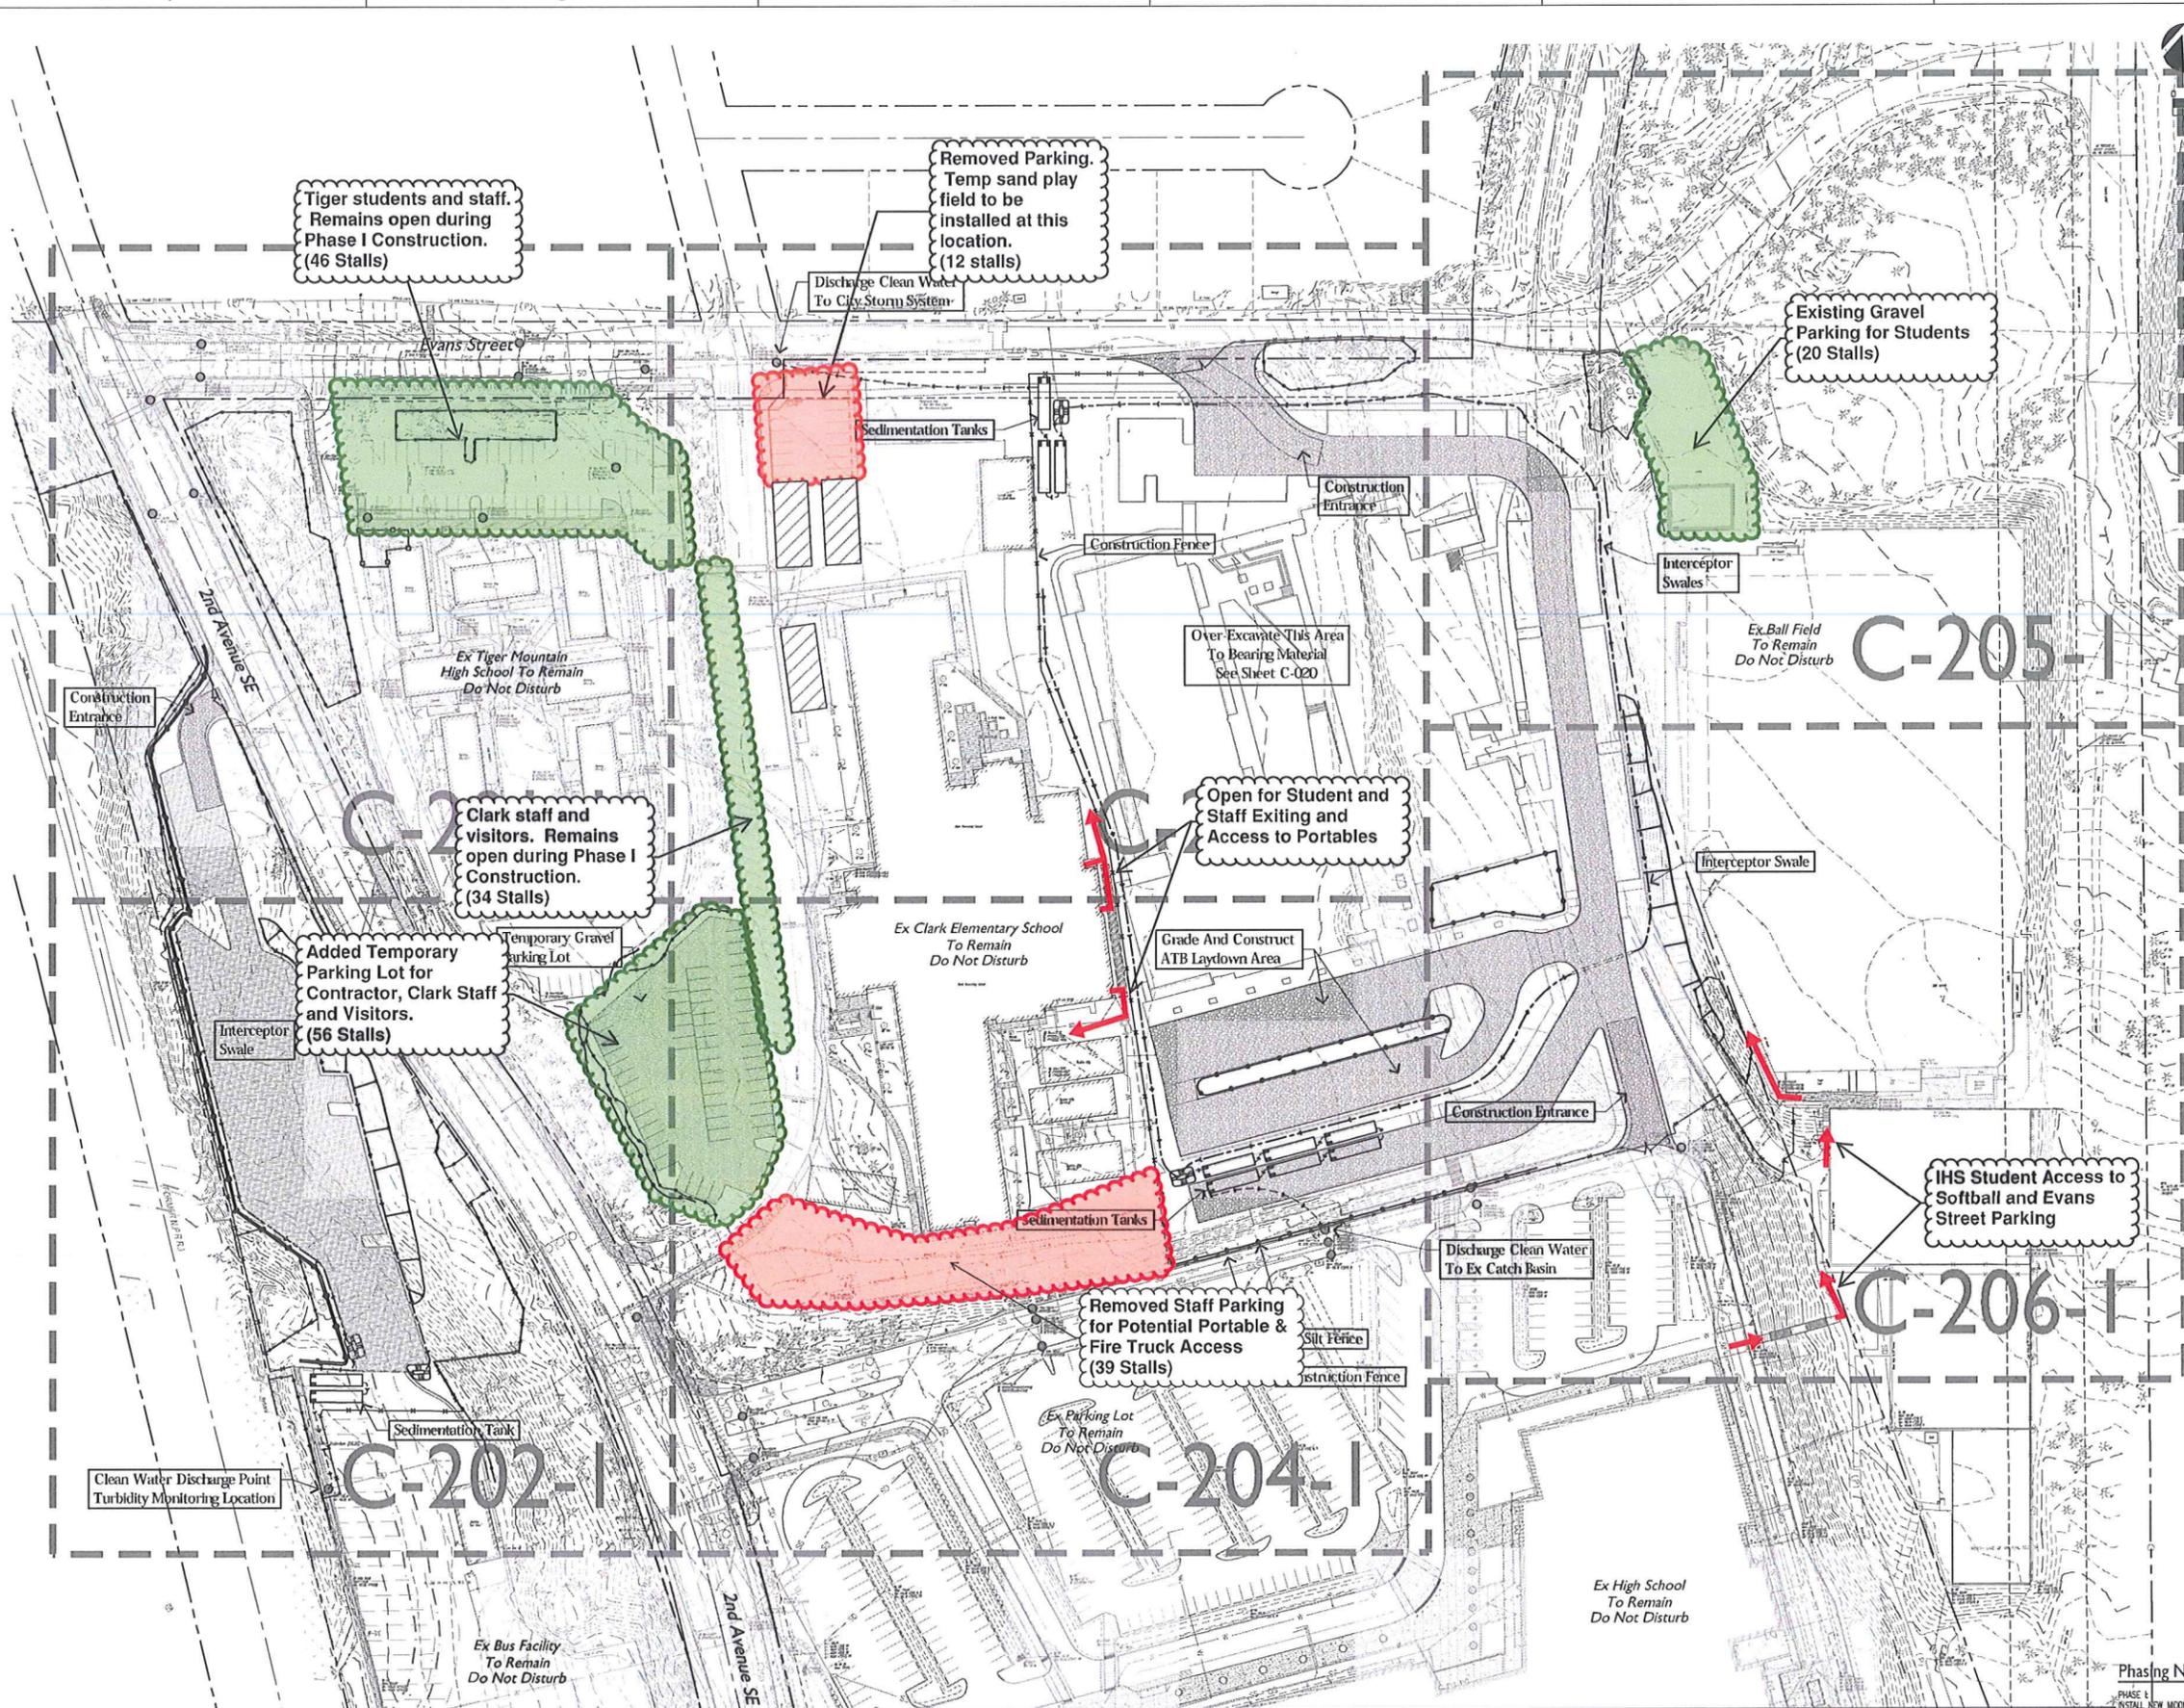


EXHIBIT 2 Parking & Access Plan - Phase 1 Construction
 (April 2015 to October 2016)


C-200-1

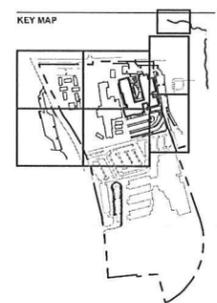

MARK	DATE	DESCRIPTION
ISSUE DATE:	9 FEBRUARY 2015	
ISSUE:	BID SET #1	

PROJECT NO.:	C120092-08
DRAWN BY:	SAS
CHECKED BY:	KBS
DATE:	02/09/15

PHASING & HORIZONTAL CONTROL INDEX PLAN PHASE 1

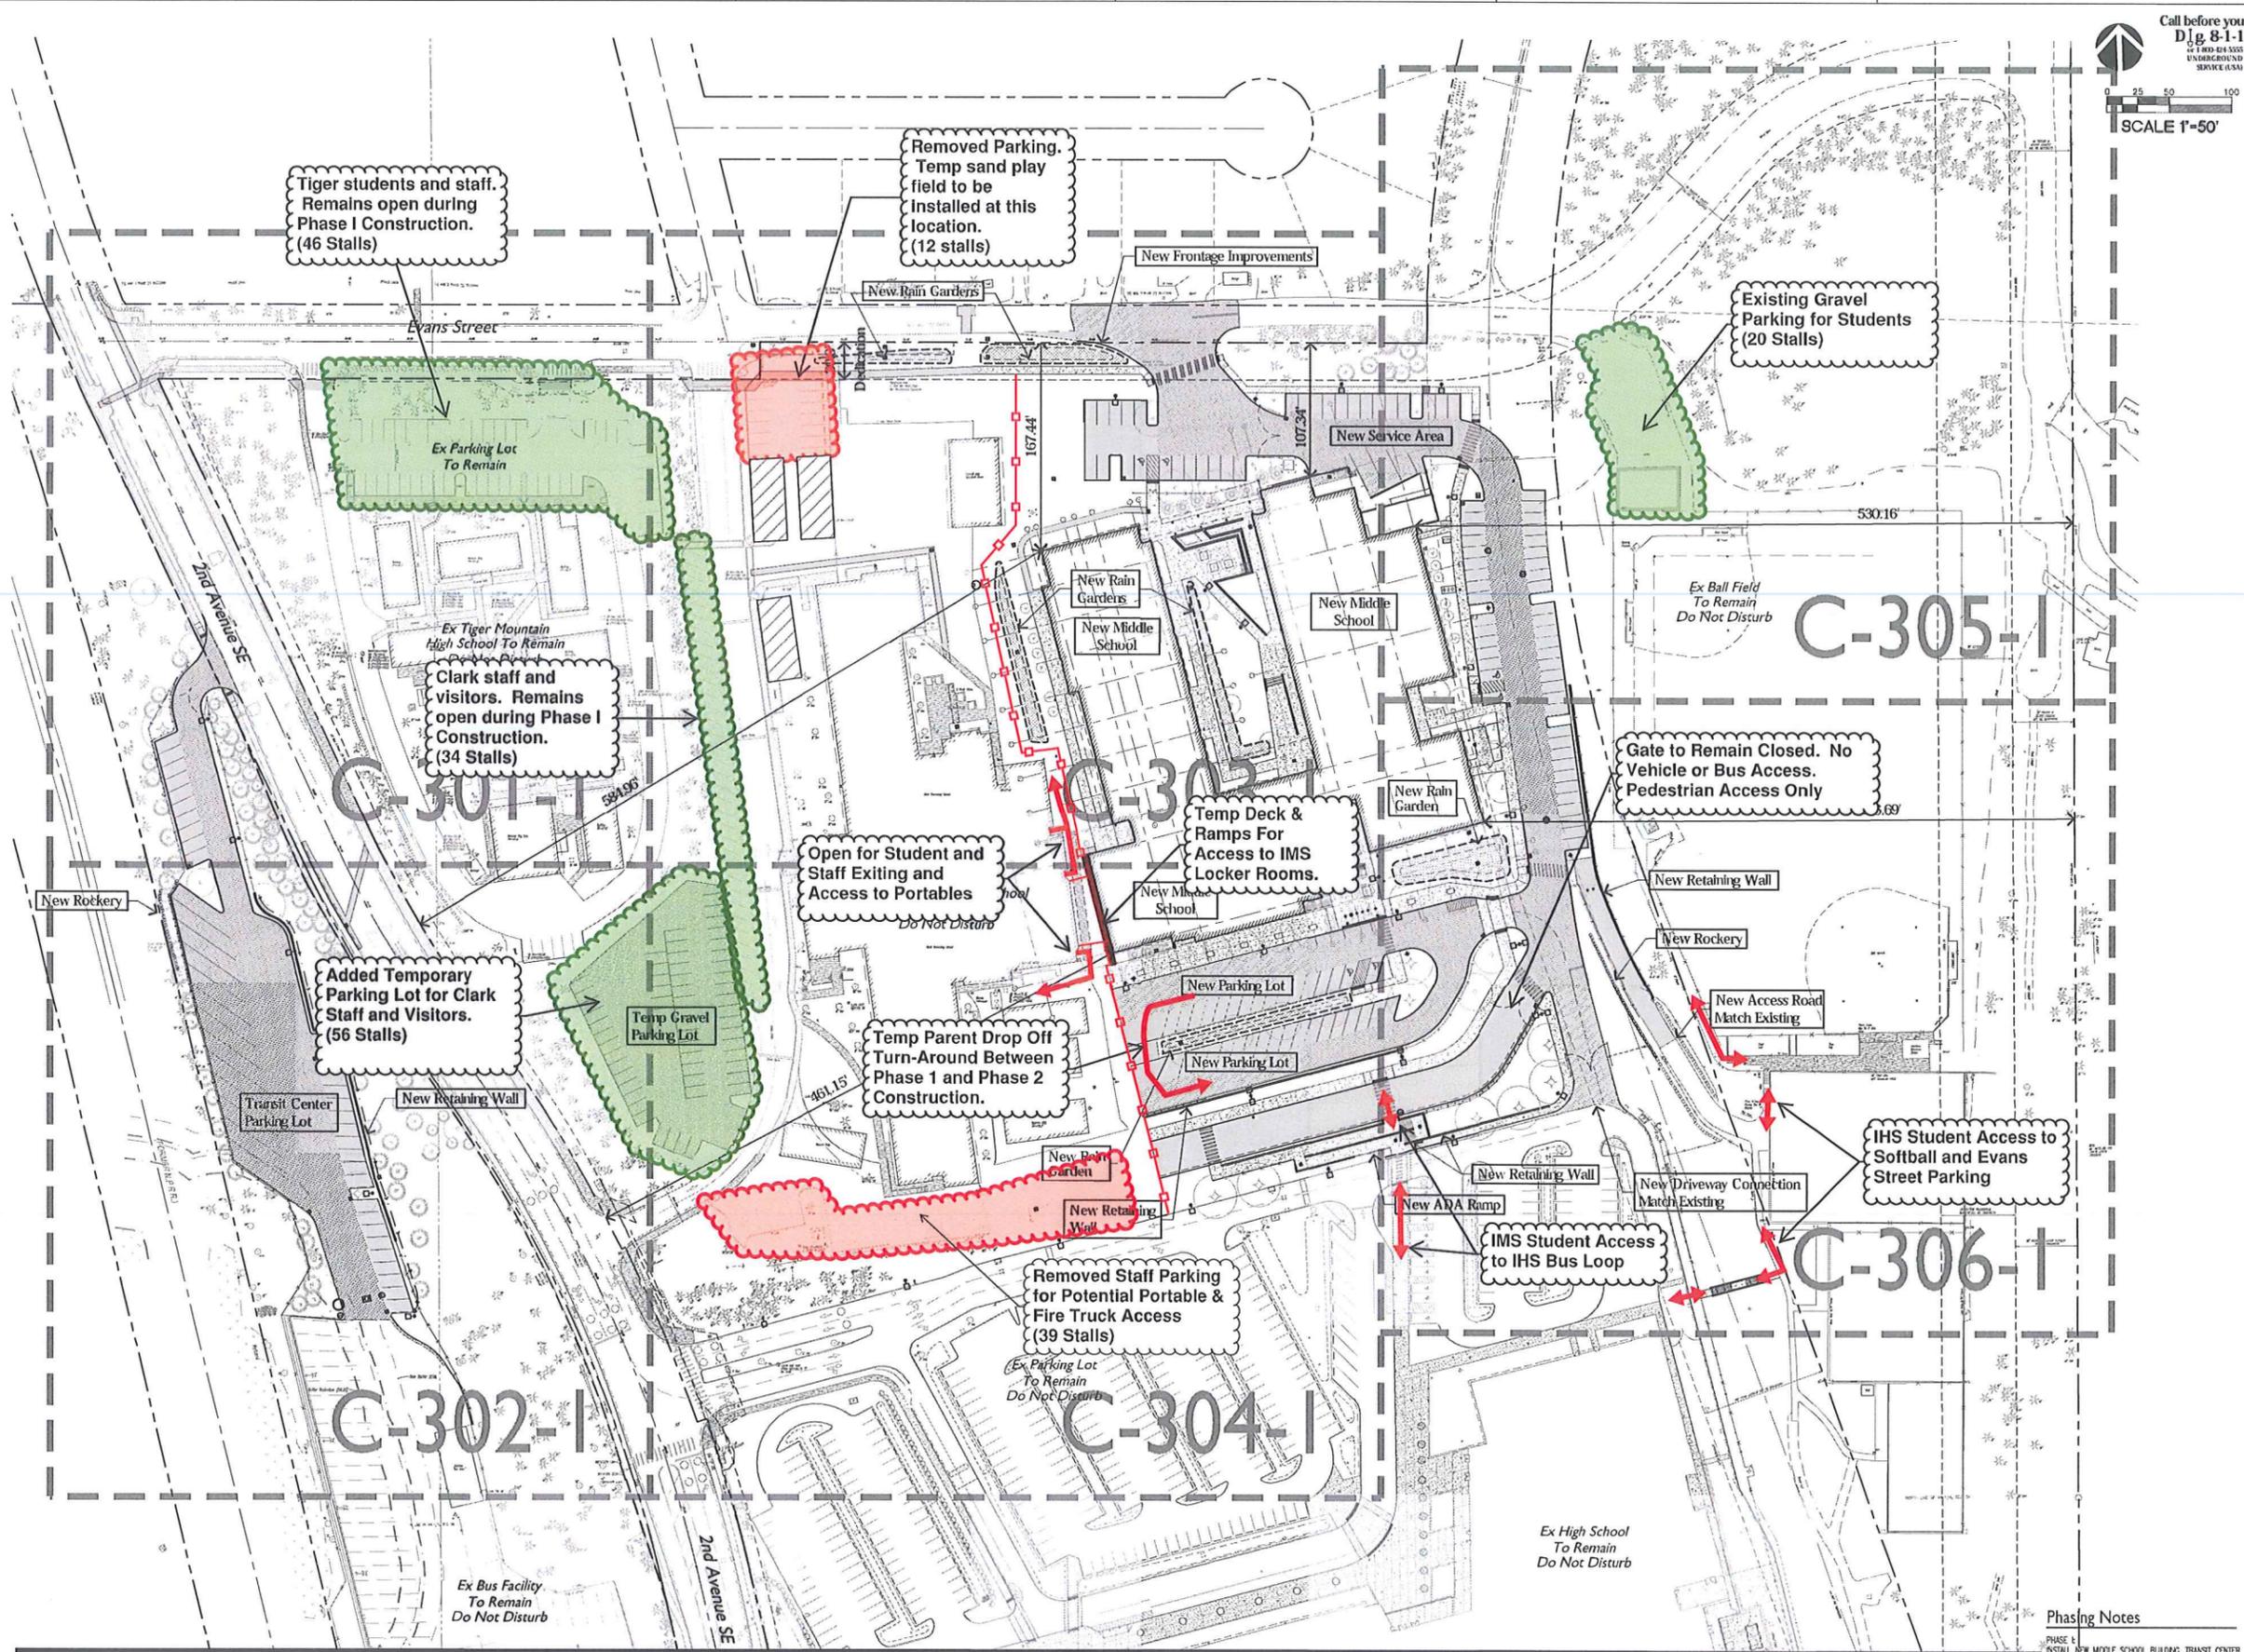

Parking & Access Plan - Between Phase 1 & 2 (October 2016 to July 2017)

Phasing Notes
 PHASE I:
 INSTALL NEW MIDDLE SCHOOL BUILDING, TRANSIT CENTER BUS LOOP, STAFF PARKING AND PORTIONS OF SCHOOL PARKING LOT. UTILITIES TO BE INSTALLED IN ACCORDANCE WITH PHASING. SEE TESC PLANS FOR CONSTRUCTION SEQUENCE.
 PHASE II:
 INSTALL NEW MIDDLE SCHOOL TRACK AND SOFTBALL FIELD AND REMAINING SCHOOL PARKING LOT. UTILITIES TO BE INSTALLED IN ACCORDANCE WITH PHASING. SEE TESC PLANS FOR CONSTRUCTION SEQUENCE.
 NOTE: CLARK ELEMENTARY SCHOOL TO REMAIN OCCUPIED THROUGH THE DURATION OF PHASE I CONSTRUCTION.

Design: mahlum.com; Date: 02/09/15; Project: Issaquah Middle School; Sheet: C-300-1; Drawing: PHASING & HORIZONTAL CONTROL INDEX PLAN

