


**SURVEY MAP AND BUILDING PLANS  
FOR  
ISSAQUAH CROWN CONDOMINIUMS**

97/20  
COND.


NW 1/4, SEC. 34, TWP. 24 N., RGE. 6 E., W.M.  
KING COUNTY, WASHINGTON

**BUILDING "A"**

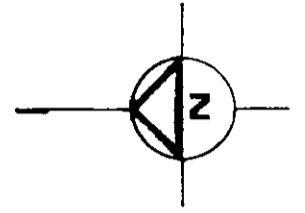


INTERIOR WALL THICKNESS = 0.38'  
EXTERIOR WALL THICKNESS = 0.58'


SCALE: 1" = 10'

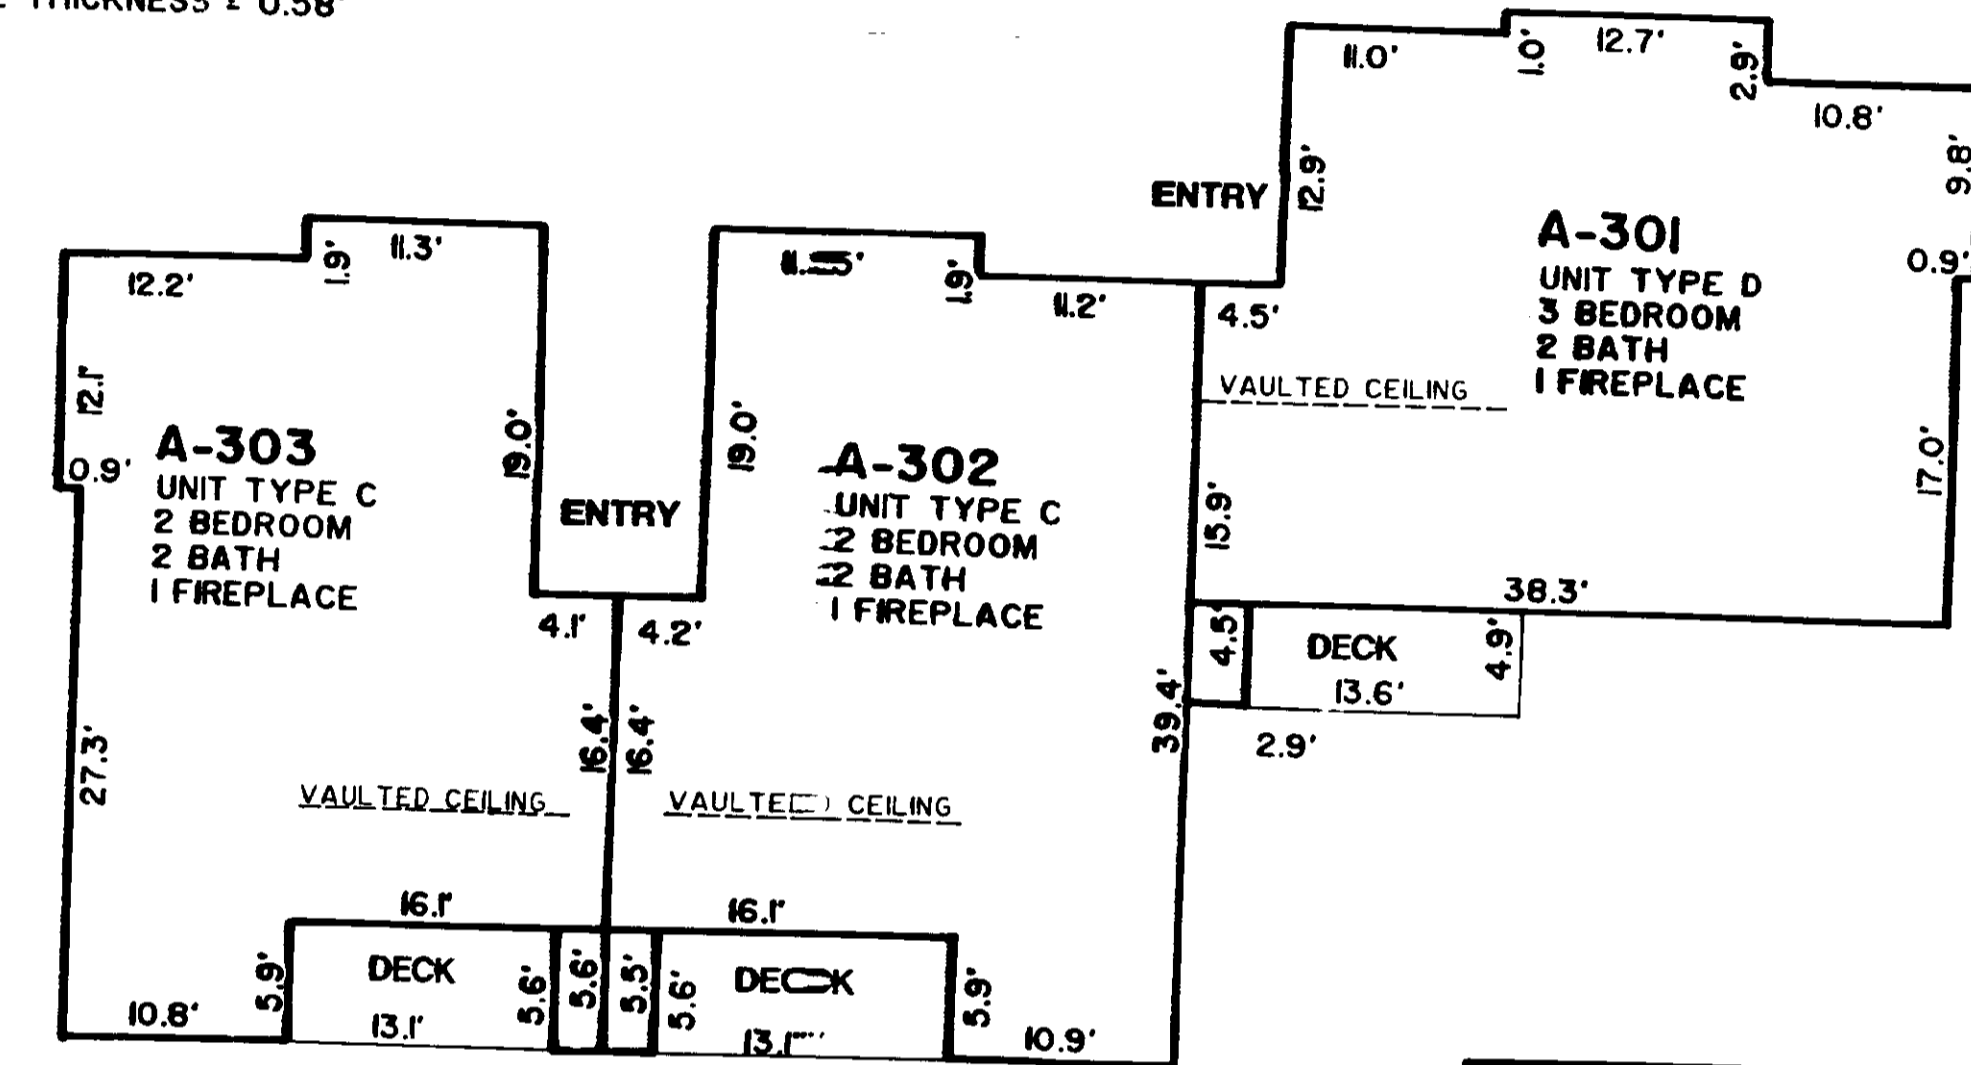

**SECOND FLOOR**

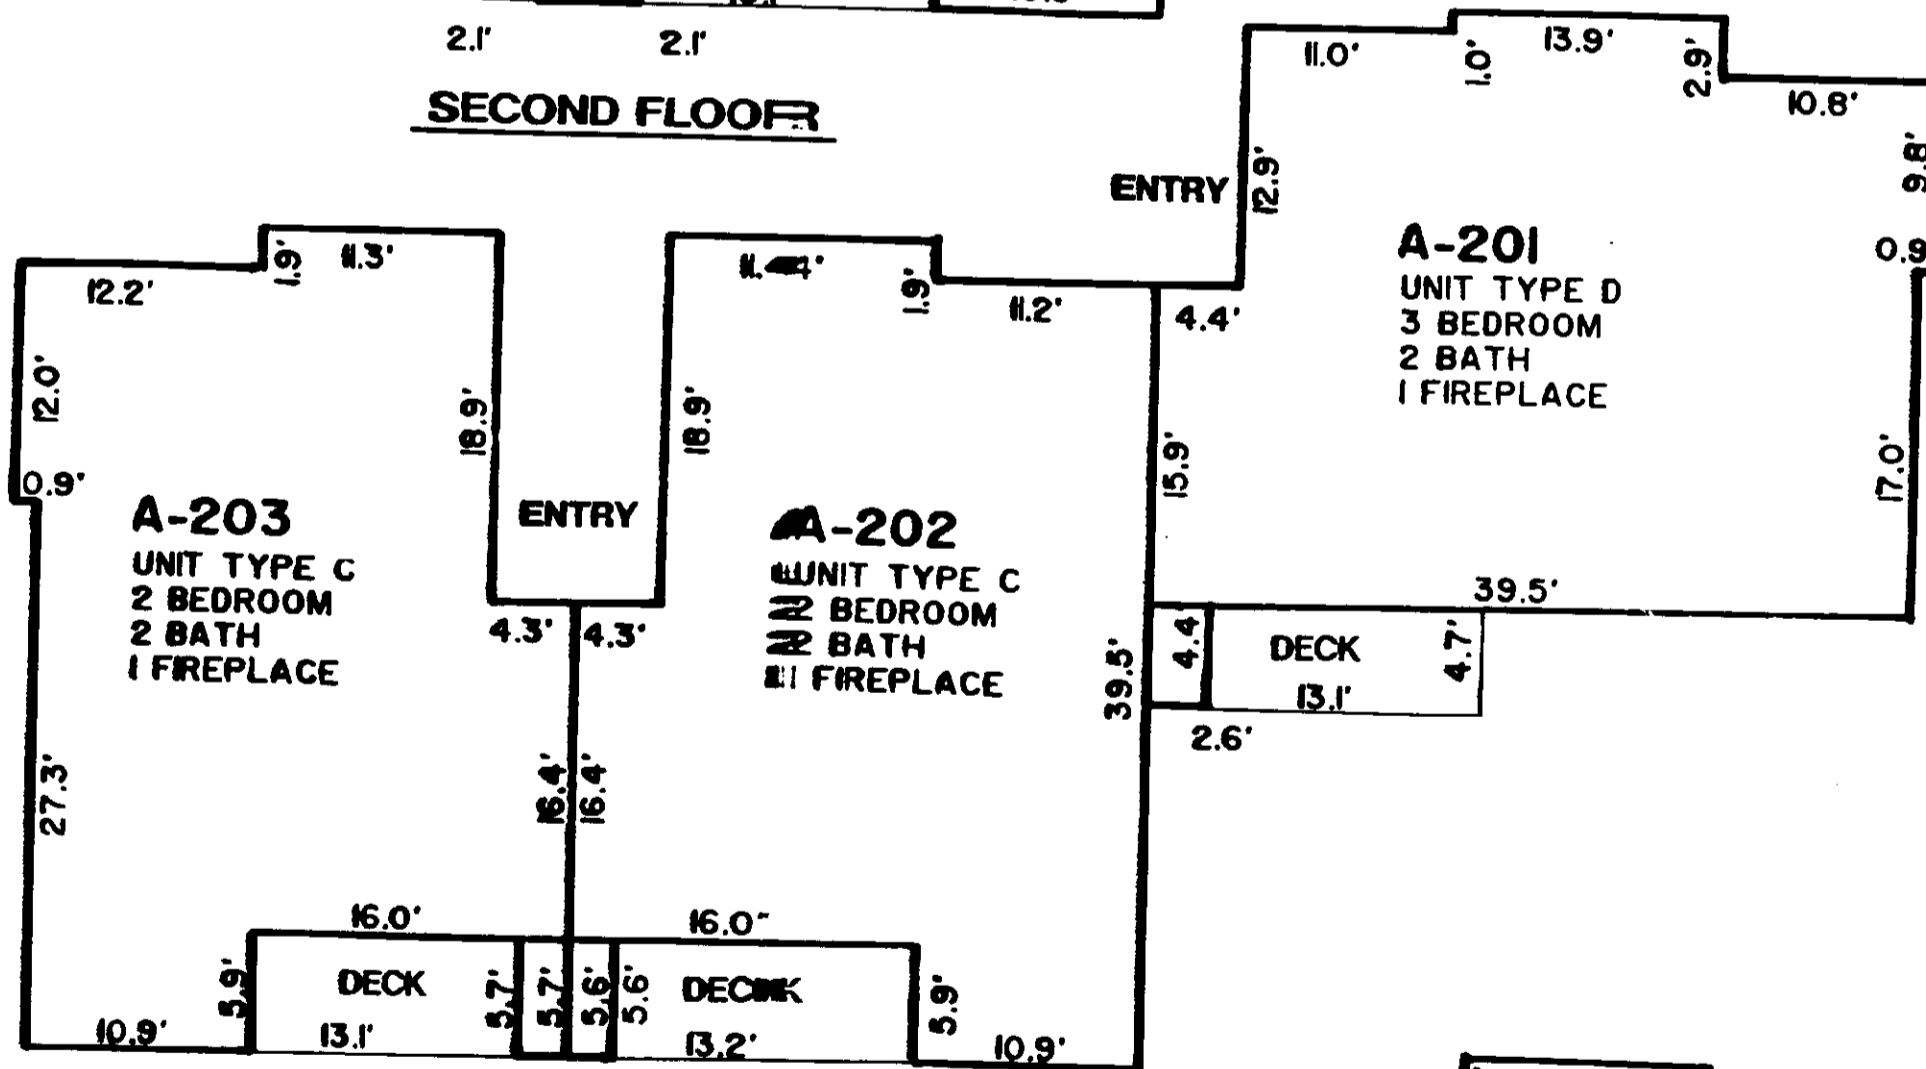

**FIRST FLOOR**

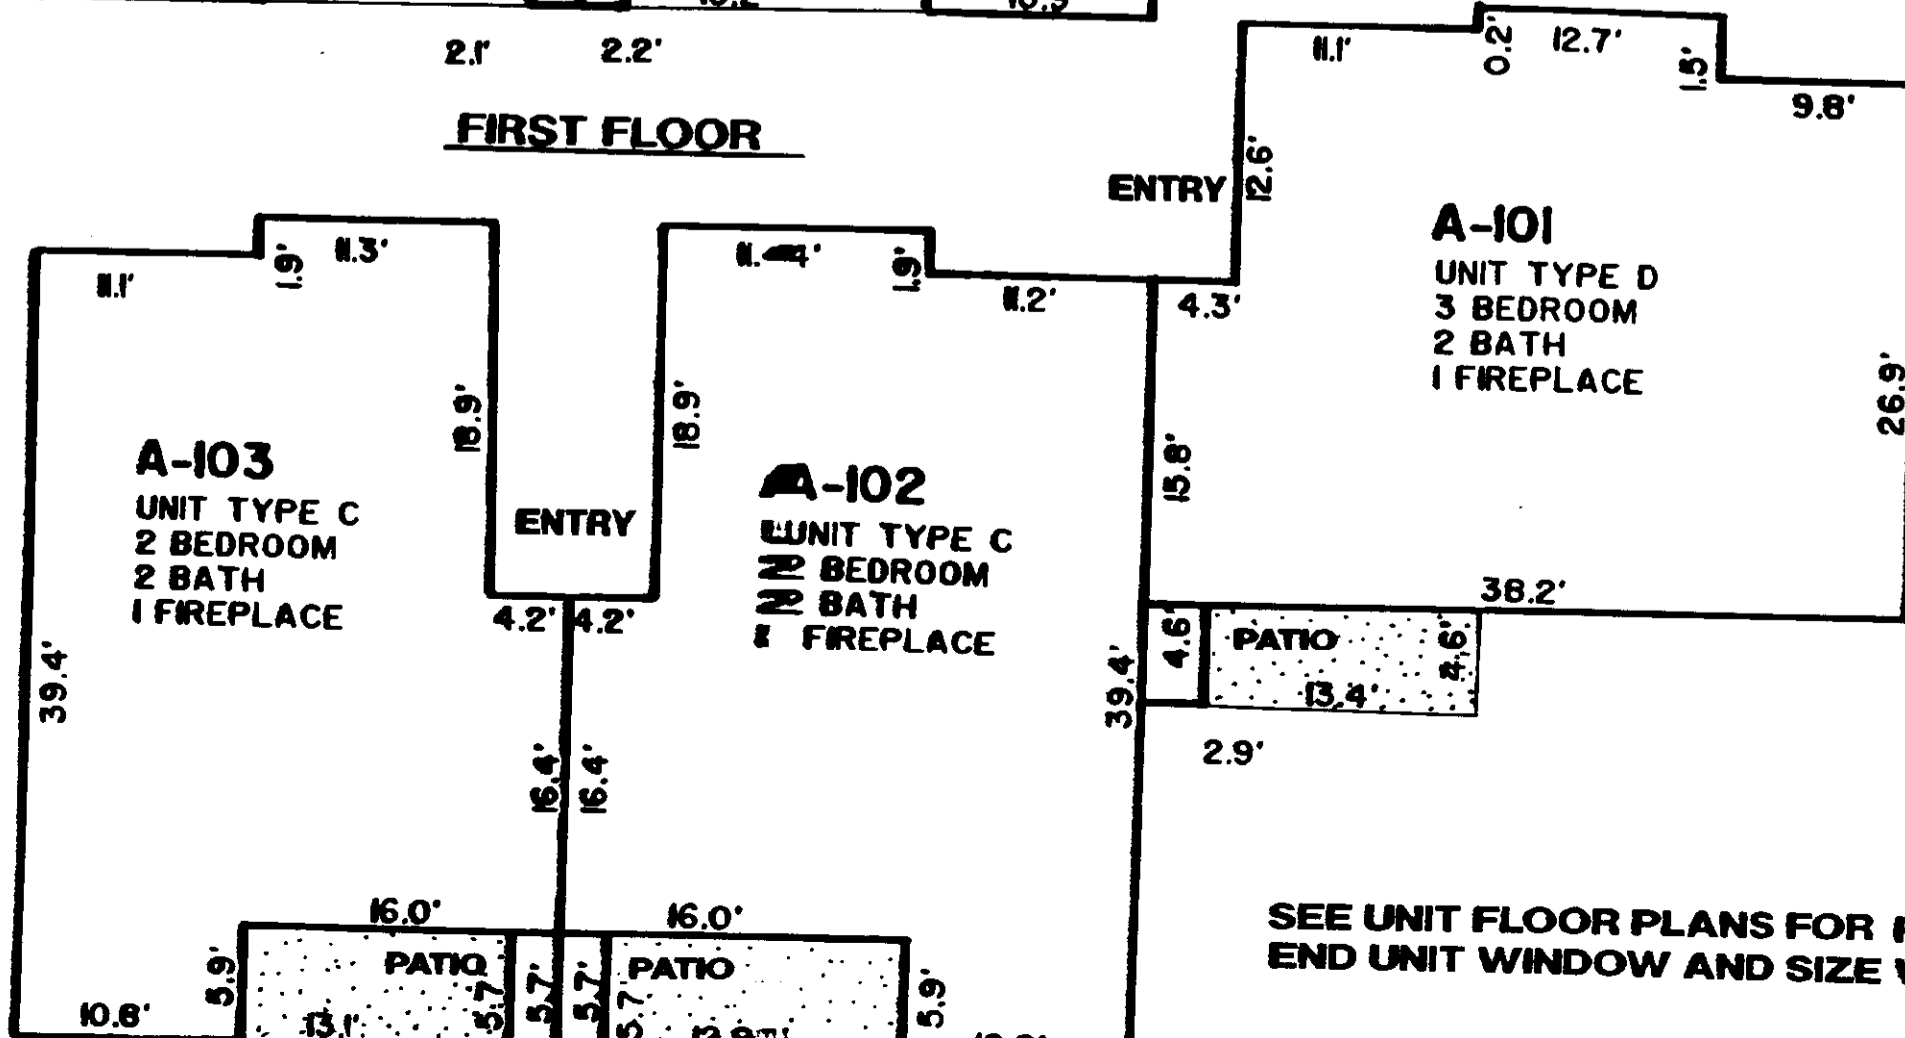

SEE UNIT FLOOR PLANS FOR FIRST AND SECOND FLOOR  
END UNIT WINDOW AND SIZE VARIATIONS.

97/20  
COND.