



RAVENSWOOD

A CONDOMINIUM - AMENDED PHASE I

SECTION 28, TOWNSHIP 24 NORTH, RANGE 6 EAST, W.M.
CITY OF ISSAQUAH COUNTY OF KING STATE OF WASHINGTON

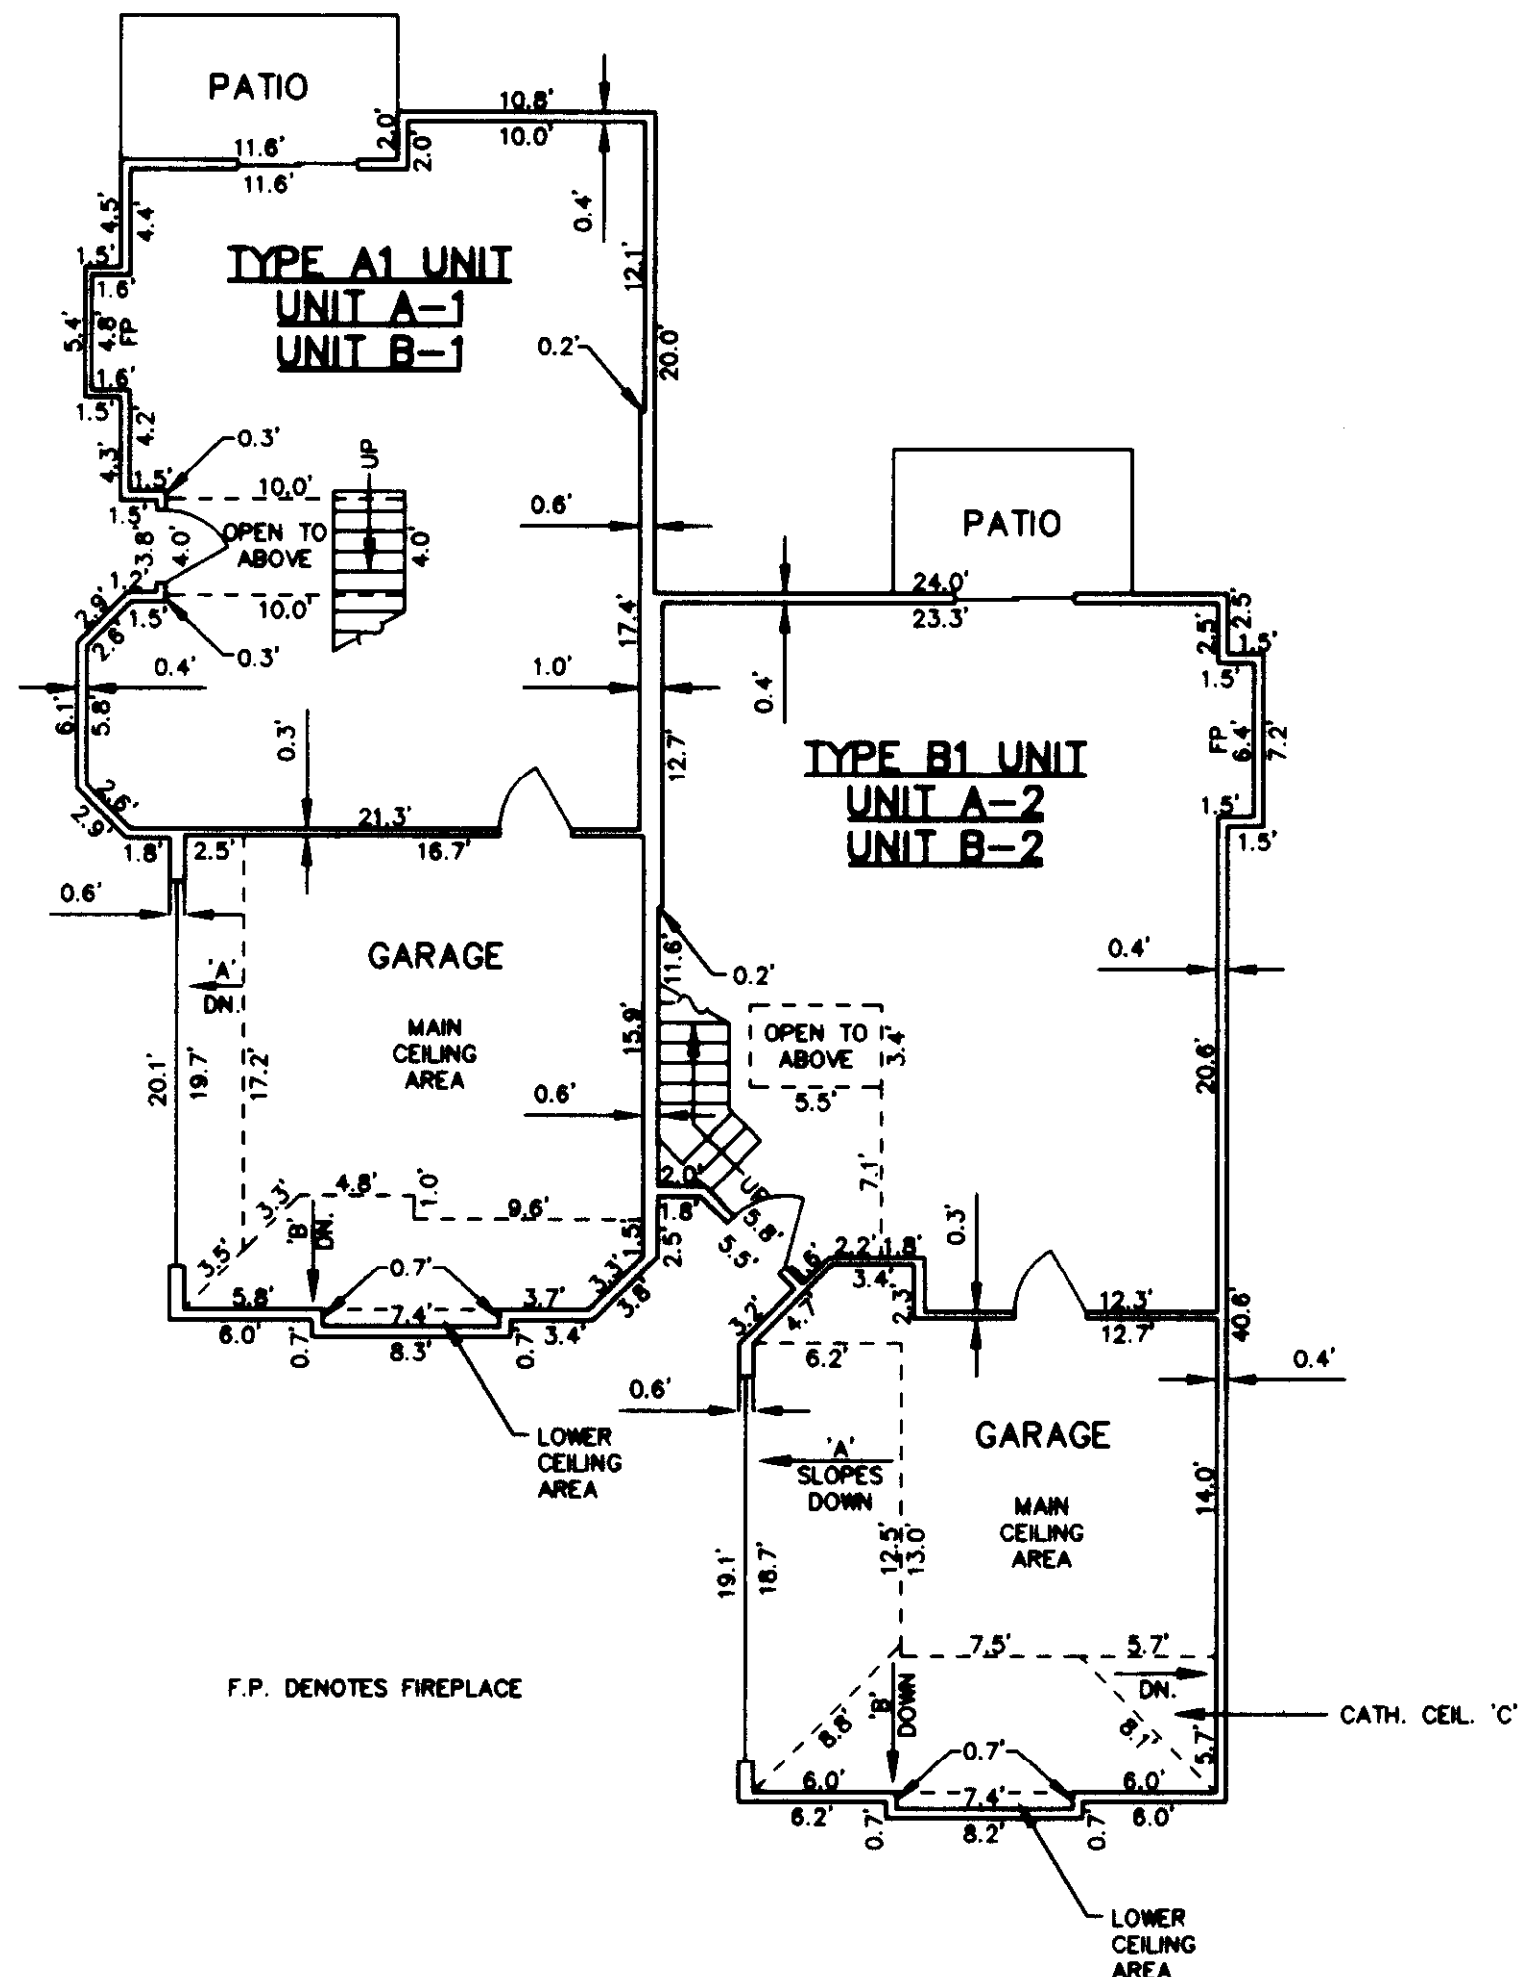

FIRST FLOOR PLAN

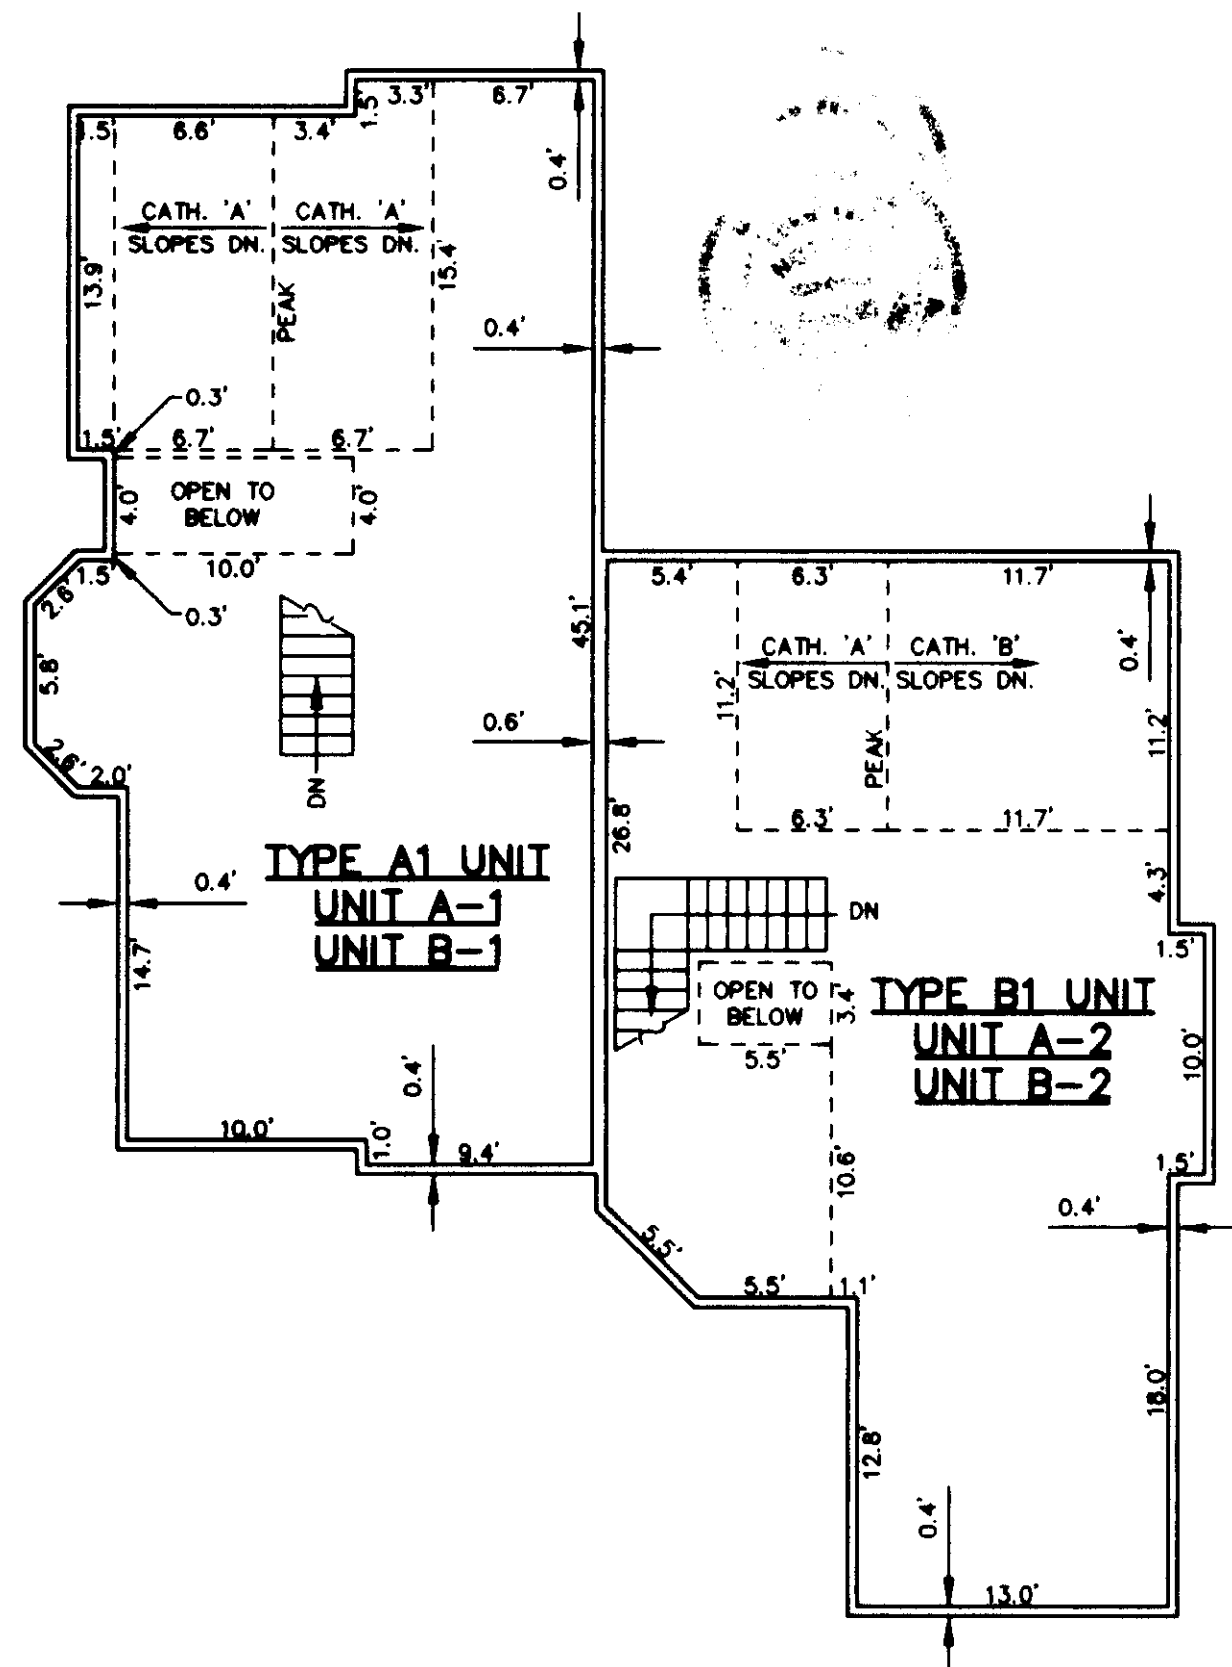

SECOND FLOOR PLAN

BUILDING TYPE 1

APPLIES TO
BUILDINGS A AND B


GRAPHIC SCALE IN FEET



1" = 8'

ELEVATION TABLE

UNIT	FLOOR	FLOOR ELEV.	GARAGE AREA				FLOOR ELEV.	CEILING ELEV.	LIVING AREA			
			CEILING AREA MAIN	LOWER	CATH. CEIL. 'A' UPPER	CATH. CEIL. 'B' LOWER			CATH. CEIL. 'A' UPPER	CATH. CEIL. 'B' LOWER	CATH. CEIL. 'C' UPPER	CATH. CEIL. 'D' LOWER
A-1	1ST	88.0	98.7	96.0	98.7	97.2	89.3	98.3	109.6	107.3		
A-1	2ND	88.0	98.7	96.0	98.7	97.2	99.2	107.3				
A-2	1ST	88.0	98.2	95.8	99.9	96.9	89.3	98.3	112.2	109.5	112.2	107.3
A-2	2ND	88.0	98.2	95.8	99.9	96.9	99.2	107.3				
B-1	1ST	88.1	98.6	95.9	98.6	97.1	89.2	98.2	109.5	107.2		
B-1	2ND	88.1	98.6	95.9	98.6	97.1	99.1	107.2				
B-2	1ST	88.1	98.1	95.7	99.8	96.8	89.2	98.2	112.1	109.4	112.1	107.2
B-2	2ND	88.1	98.1	95.7	99.8	96.8	99.1	107.2				

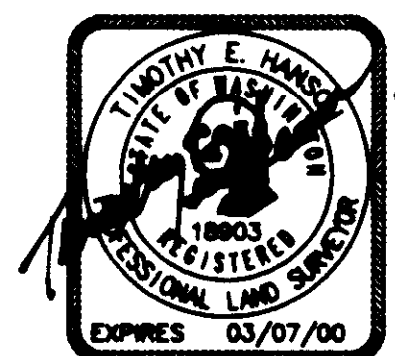

TIM HANSON AND ASSOCIATES, INC.

6025 - 108th AVENUE N.E. KIRKLAND, WA 98033

(425) 822-7271