
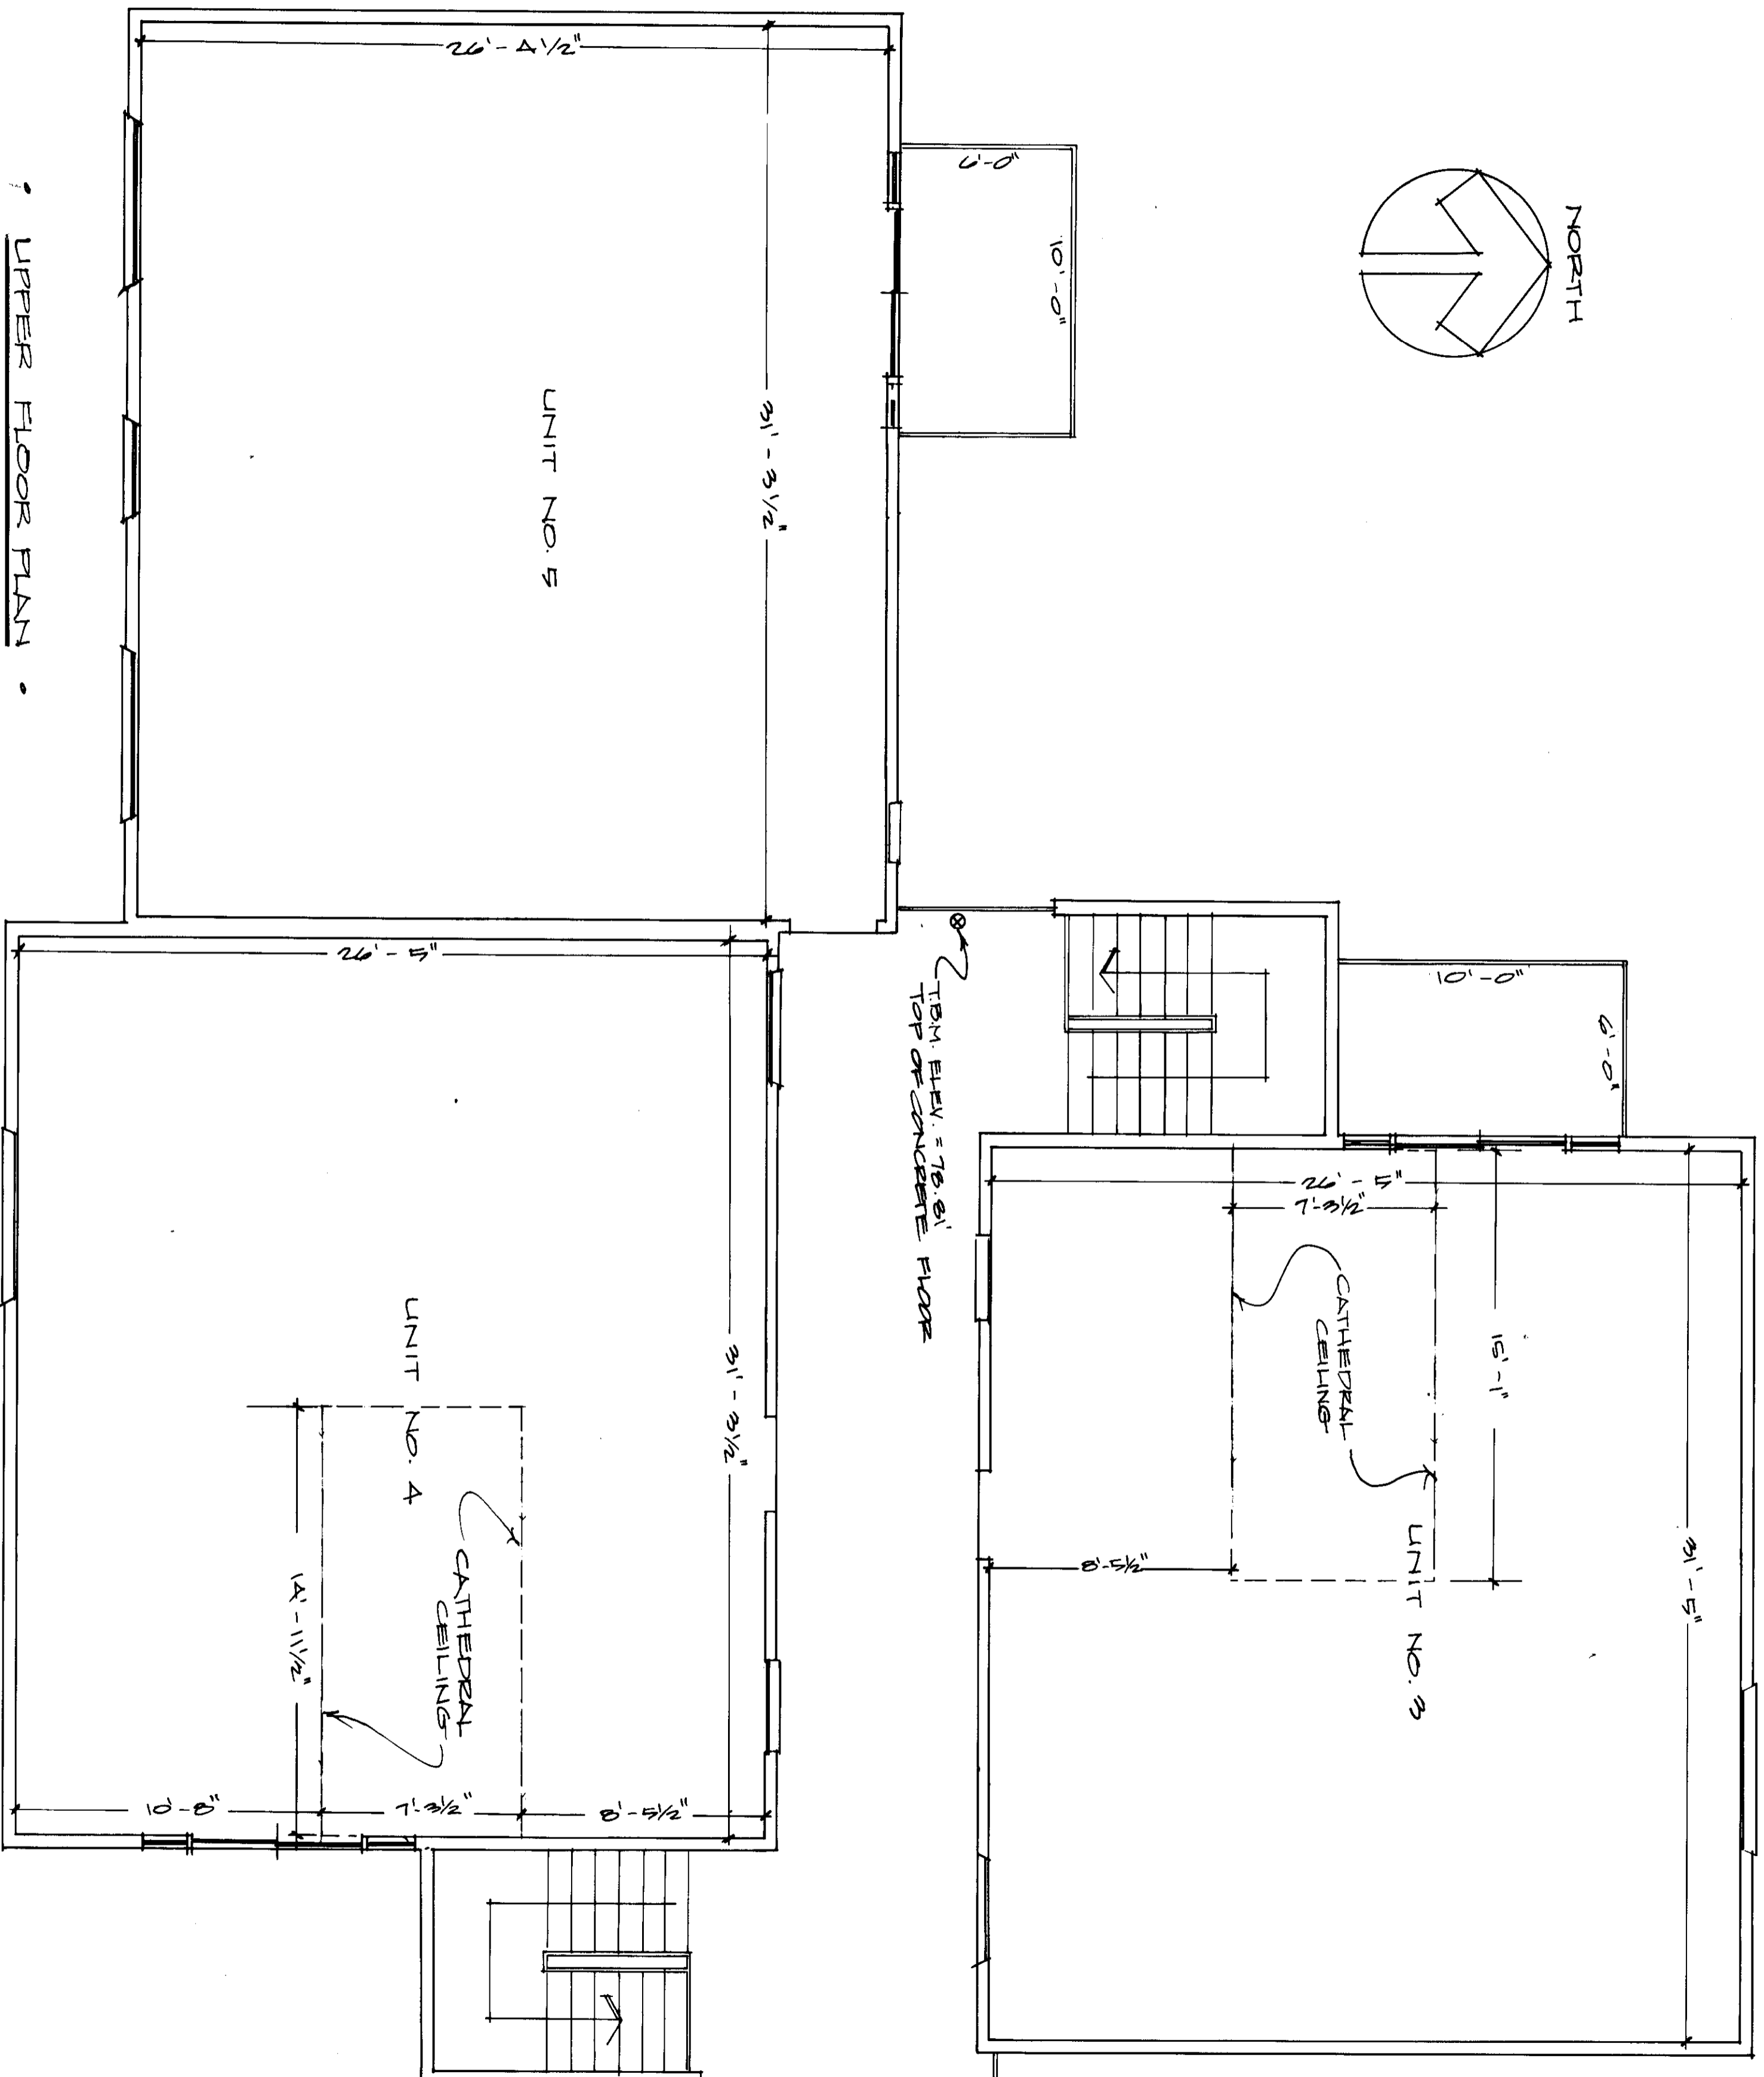


THE JUNIPER, A CONDOMINIUM

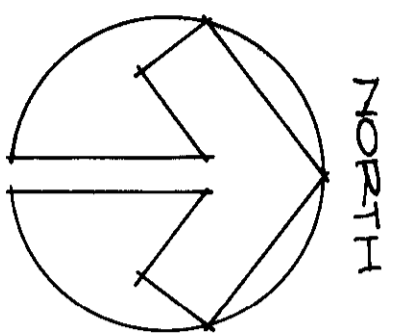

UPPER FLOOR PLAN

EASTSIDE CONSULTANTS 77181 11-2-17

1:5

SCALE: 1/4" = 1'-0"
SHEET 4 OF 5