


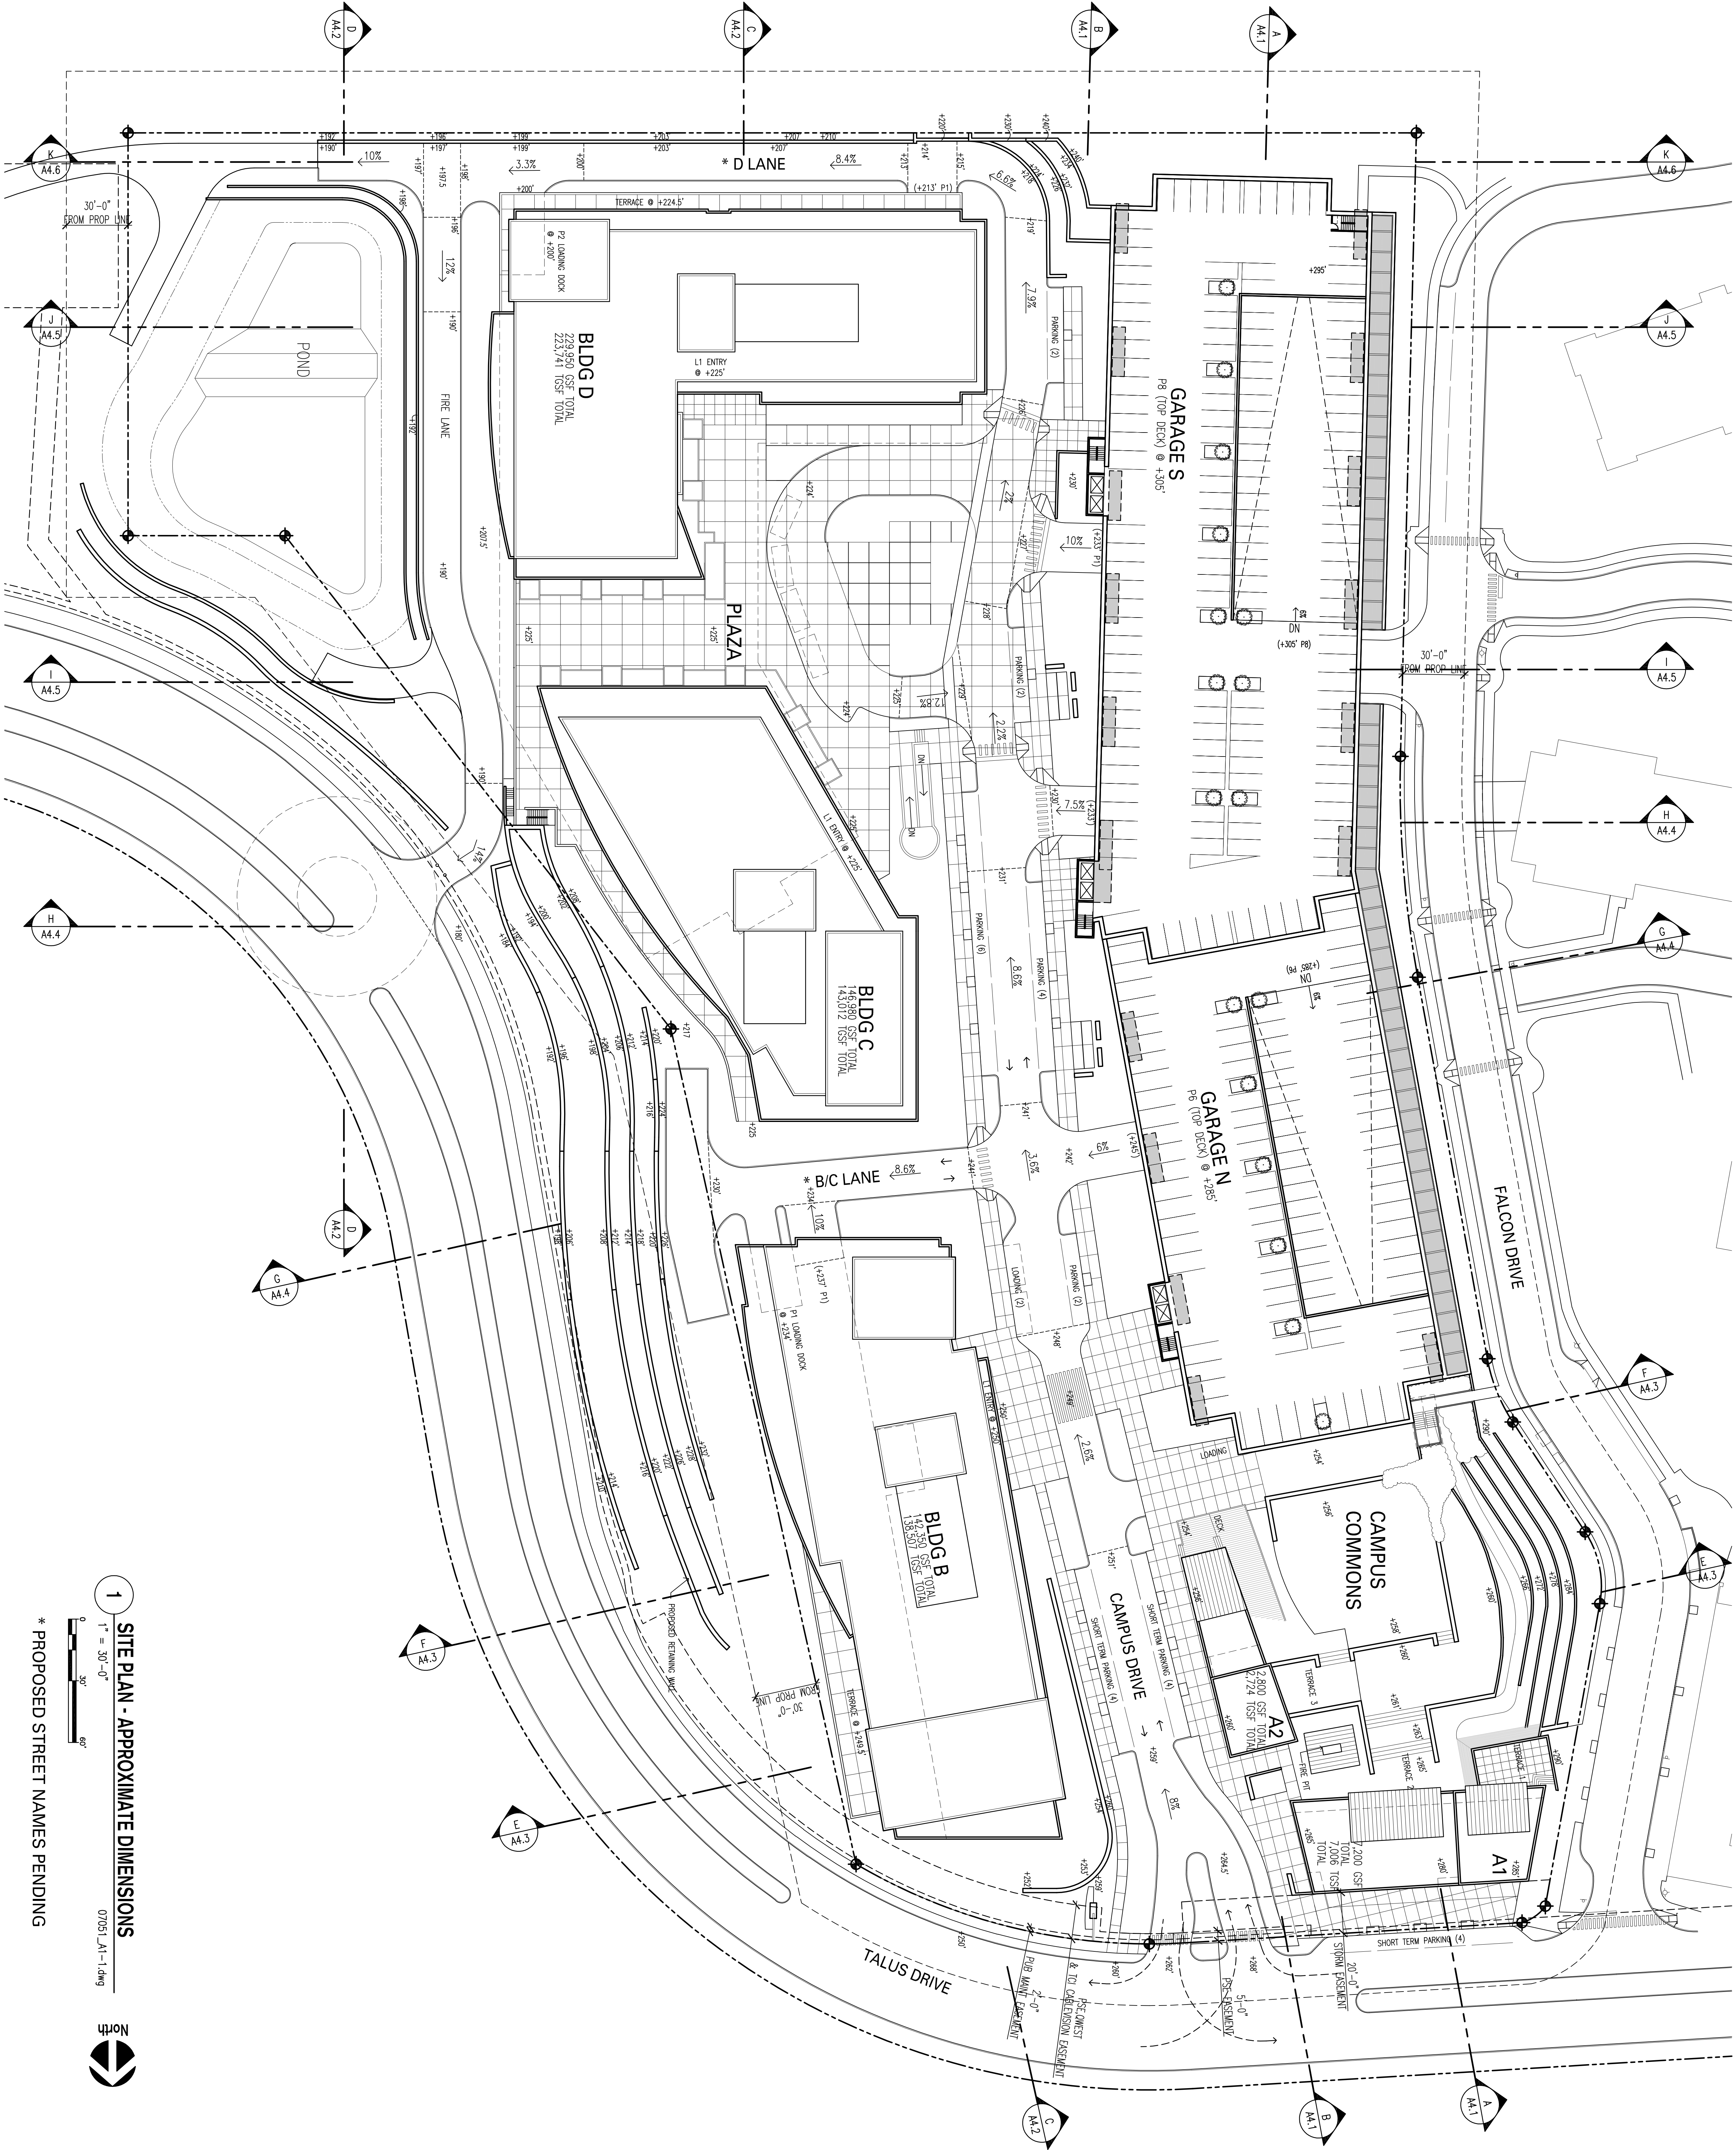

1 SITE PLAN - APPROXIMATE DIMENSIONS

1" = 30'-0"

07051_A1-1.dwg

* PROPOSED STREET NAMES PENDING