

PROJECT TITLE

TALUS
CORPORATE CENTER

OWNER
TALUS CORPORATE
CENTER, LLC




OWNER'S SIGNATURE BLOCK
TALUS CORPORATE CENTER, LLC
A DELAWARE LIMITED LIABILITY COMPANY
BY: TRIMET TALUS, LLC
A DELAWARE LIMITED LIABILITY
COMPANY, ITS MANAGER
ITS: _____
DATE: _____

ISSUED:
MARK DATE DESCRIPTION
10/24/07 SDP SUBMITAL

PROJECT NUMBER 2007-23
DRAWN BY SYH/SK
ISSUE DATE 10/24/07

STAMP

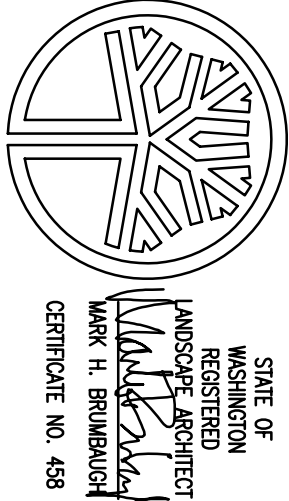

SHEET TITLE / NUMBER

LANDSCAPE PLAN



L1.1

Brumbaugh & Associates


Landscape Architecture

600 North 85th Street, Suite 102
Seattle, WA 98103-3826
Telephone 206 762 3675
Facsimile 206 762 3675

WWW.COLLINSWORMAN.COM

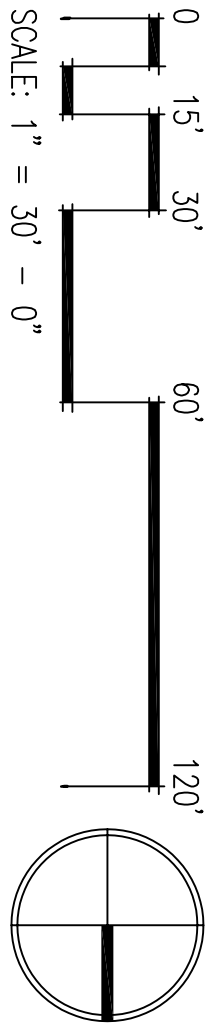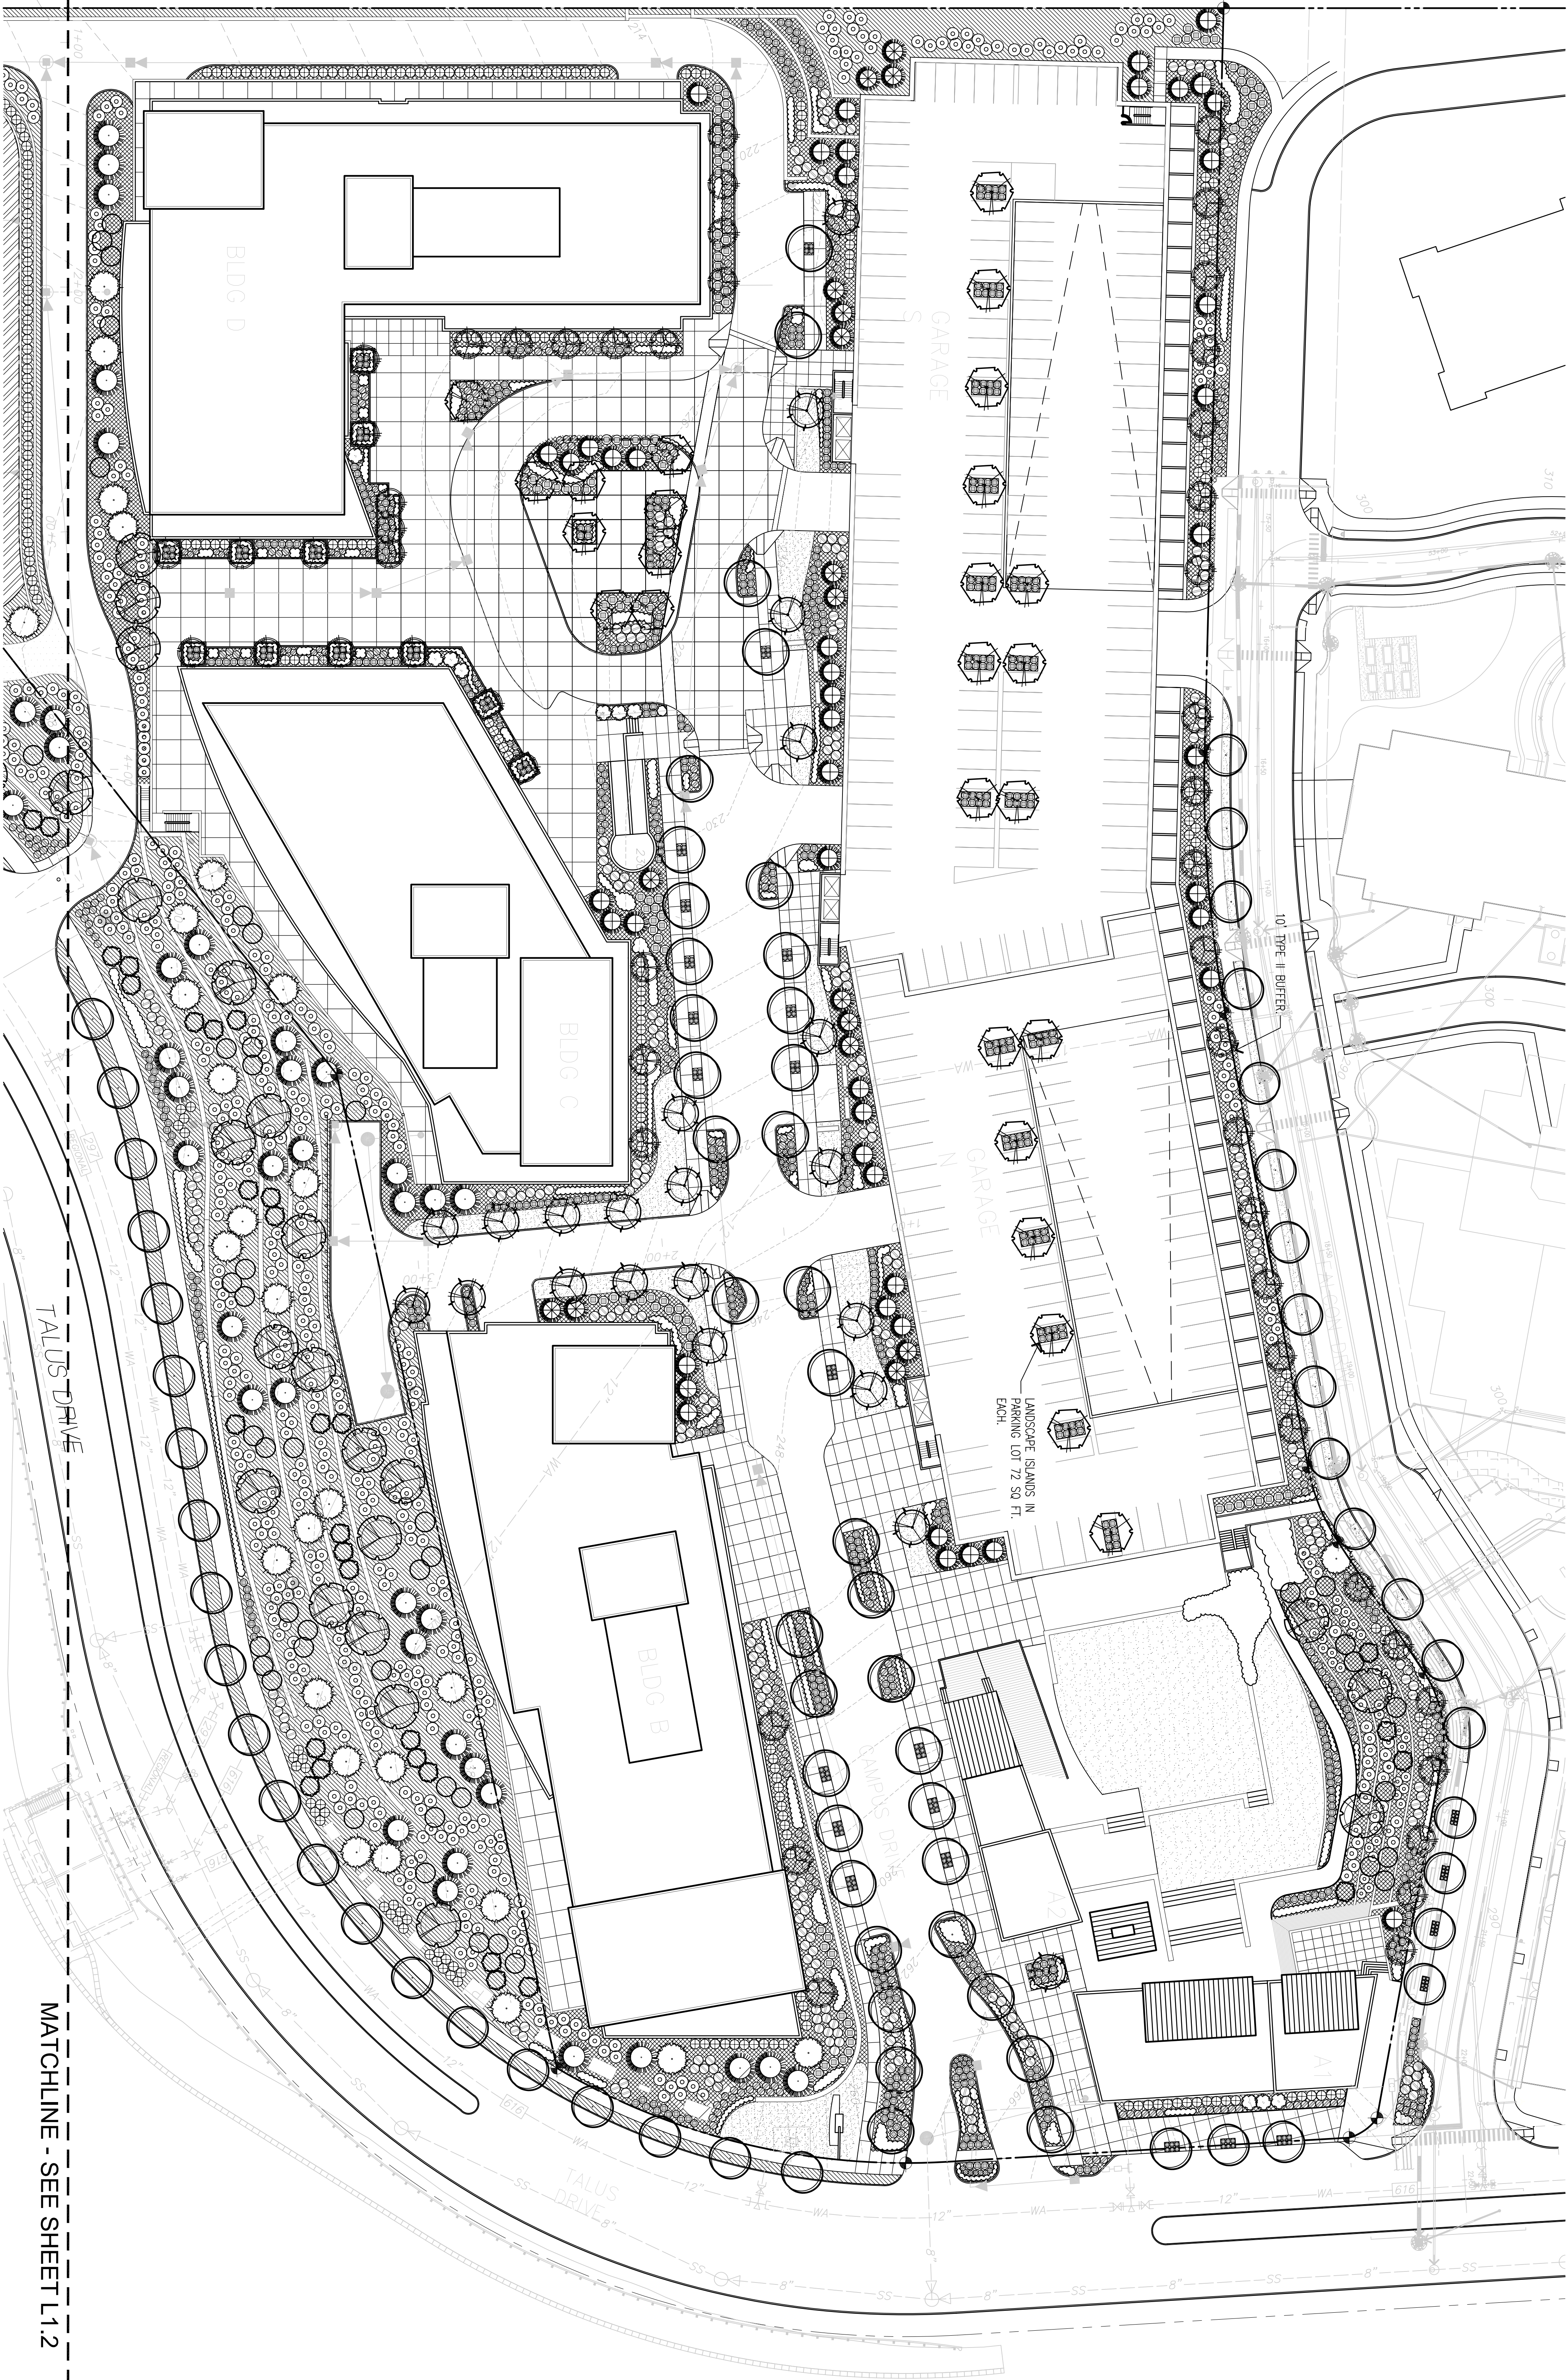

SCALE: 1" = 30' - 0"

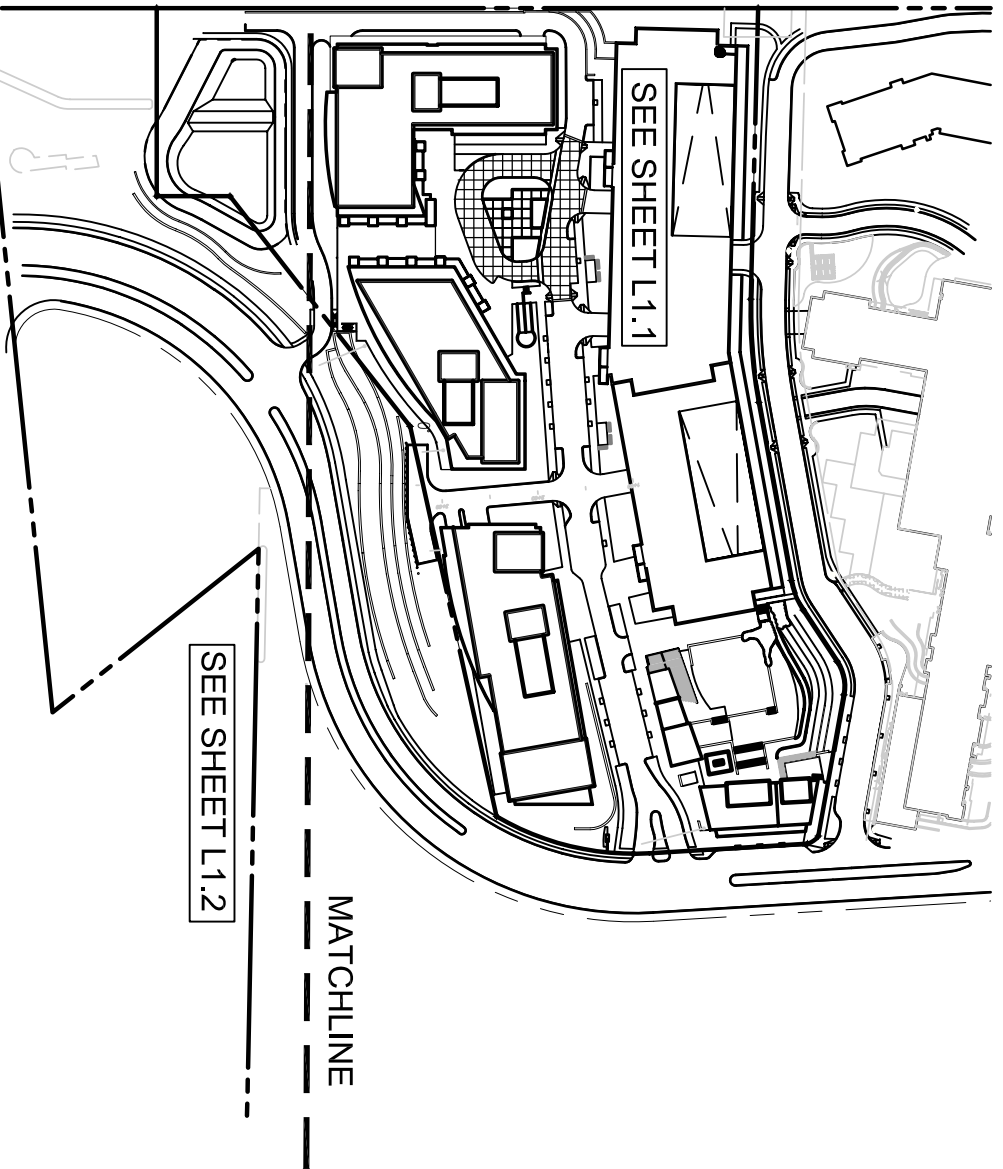

COMPOSITE PLAN

SCALE: 1"=200'-0"