



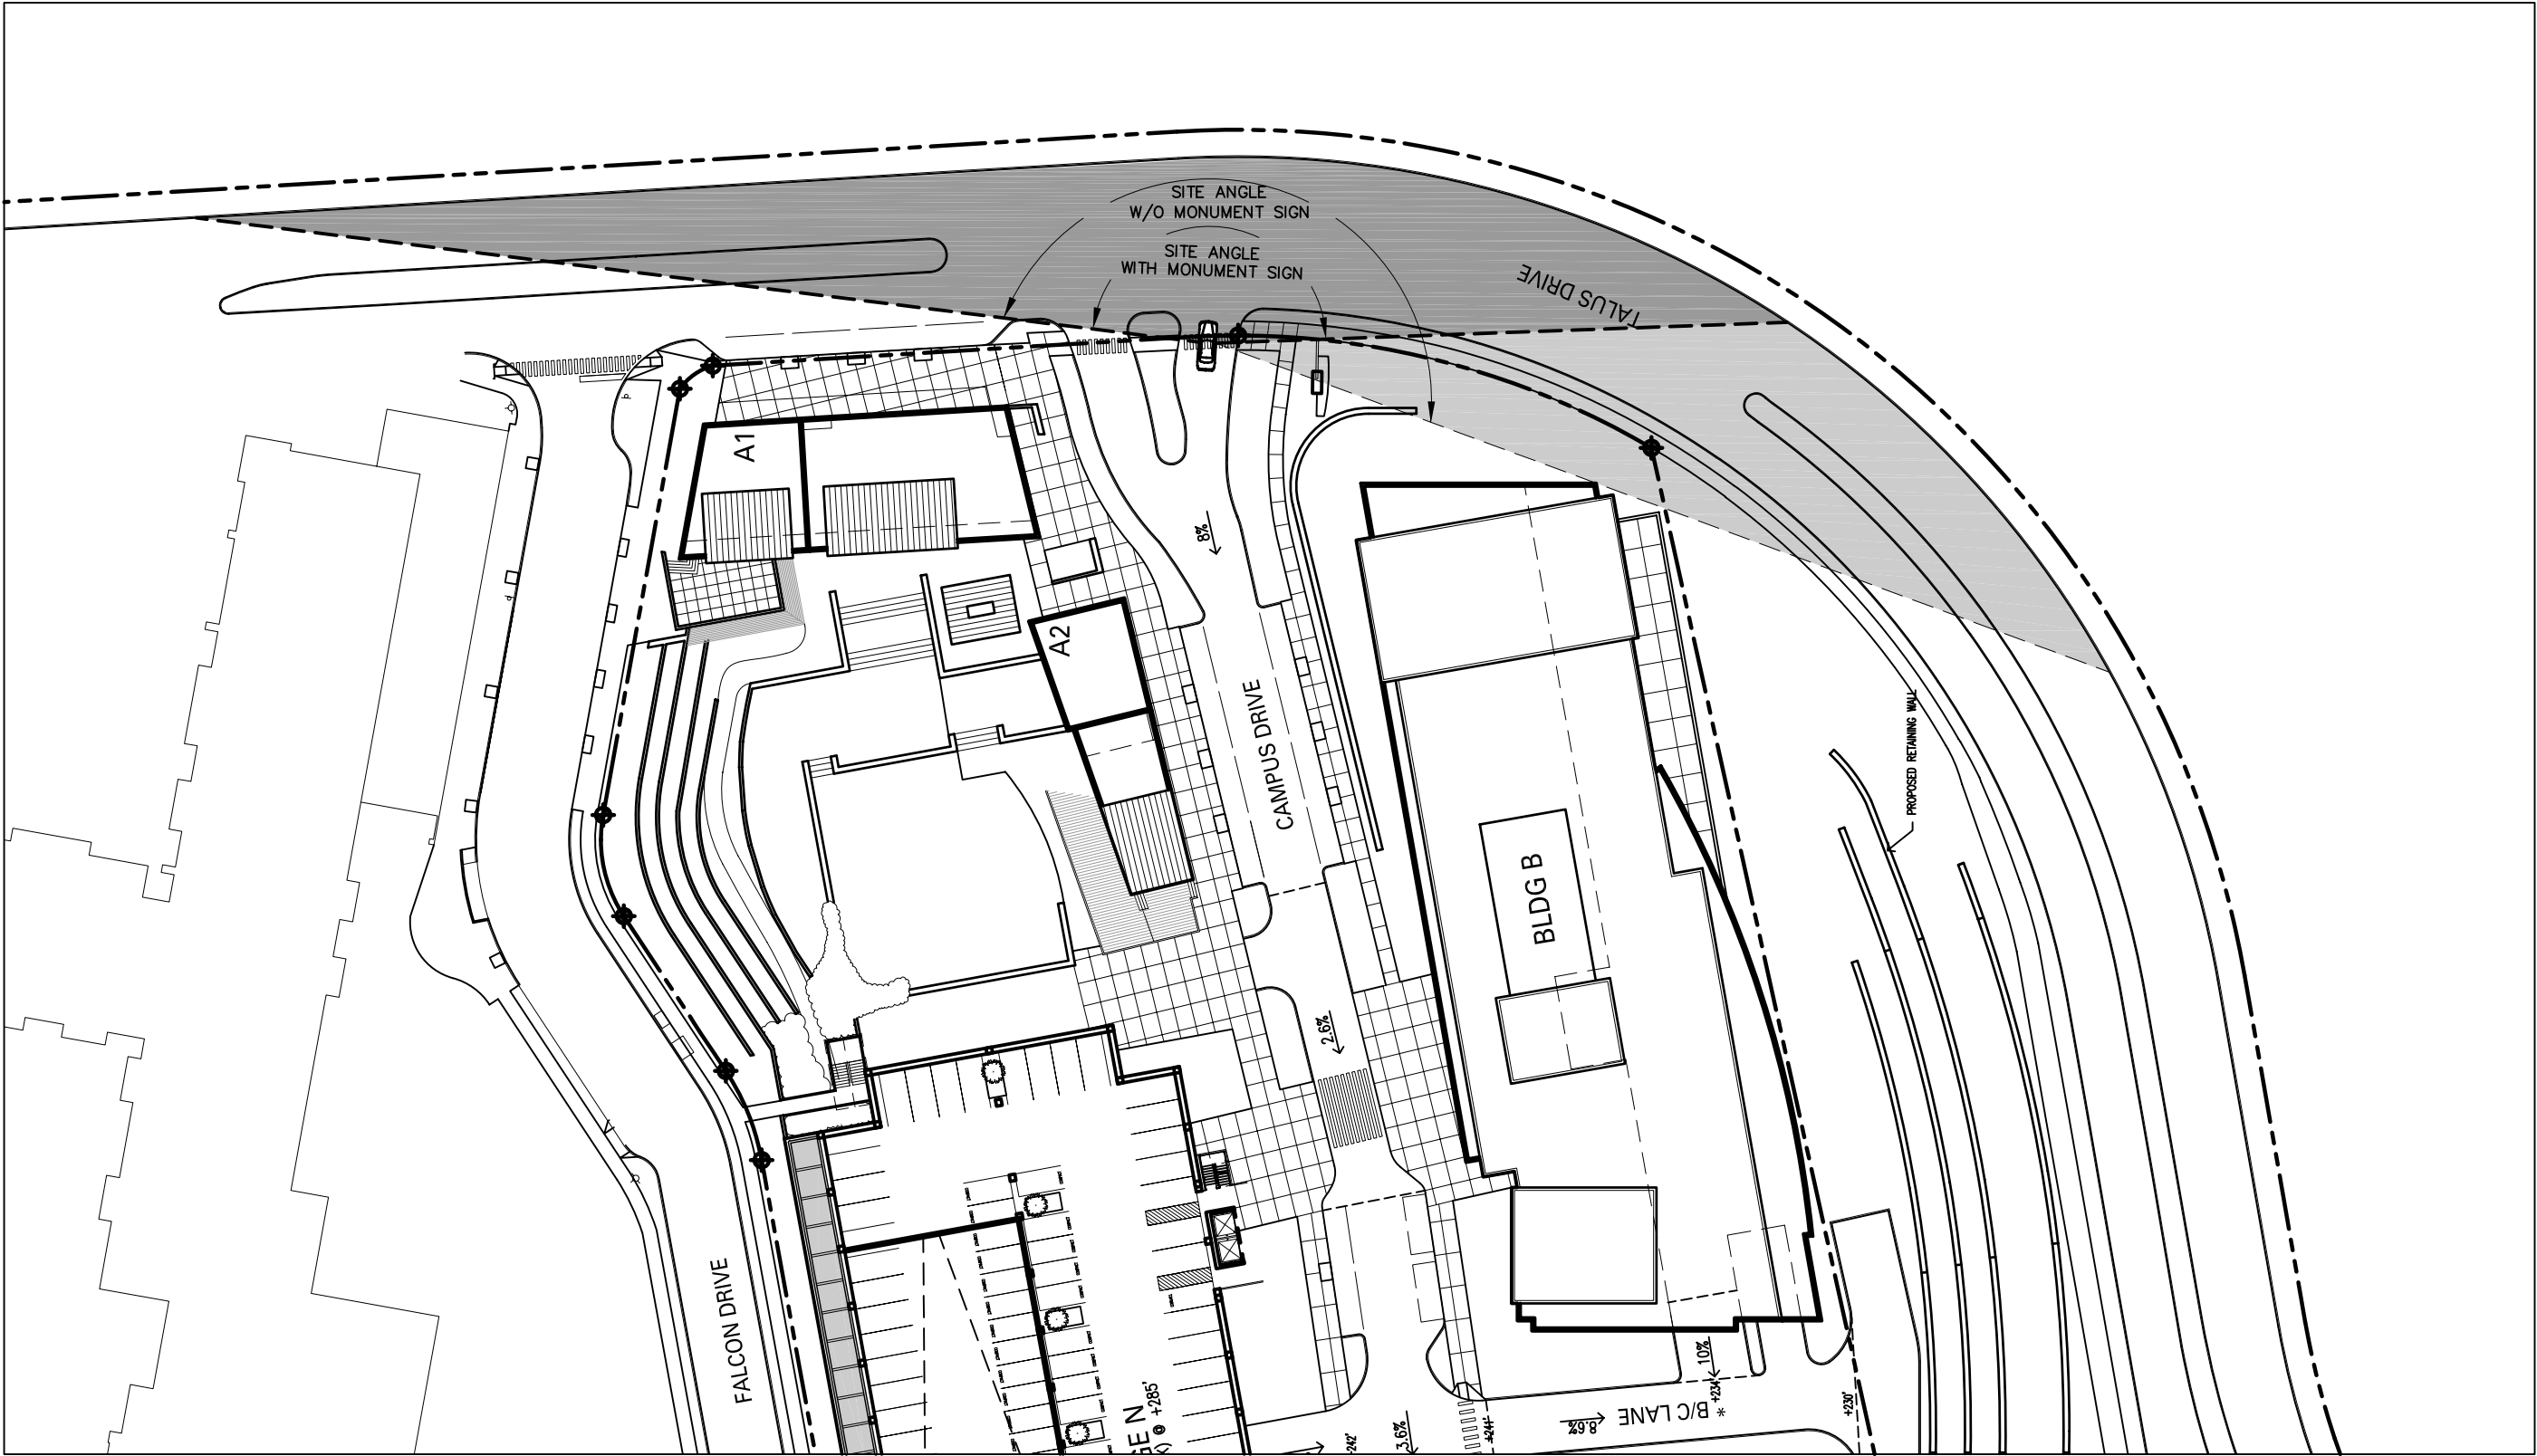

1

PARTIAL SITE PLAN-SIGHT TRIANGLE

1" = 60'-0"

 

PROJECT TITLE

TALUS
CORPORATE CENTER

ISSUED:

MARK	DATE	DESCRIPTION

PROJECT NUMBER 07051.00

DRAWN BY BT

ISSUE DATE 11.30.07

SHEET TITLE / NUMBER

SIGHT DISTANCE
TRIANGLE

A1-SUPP