




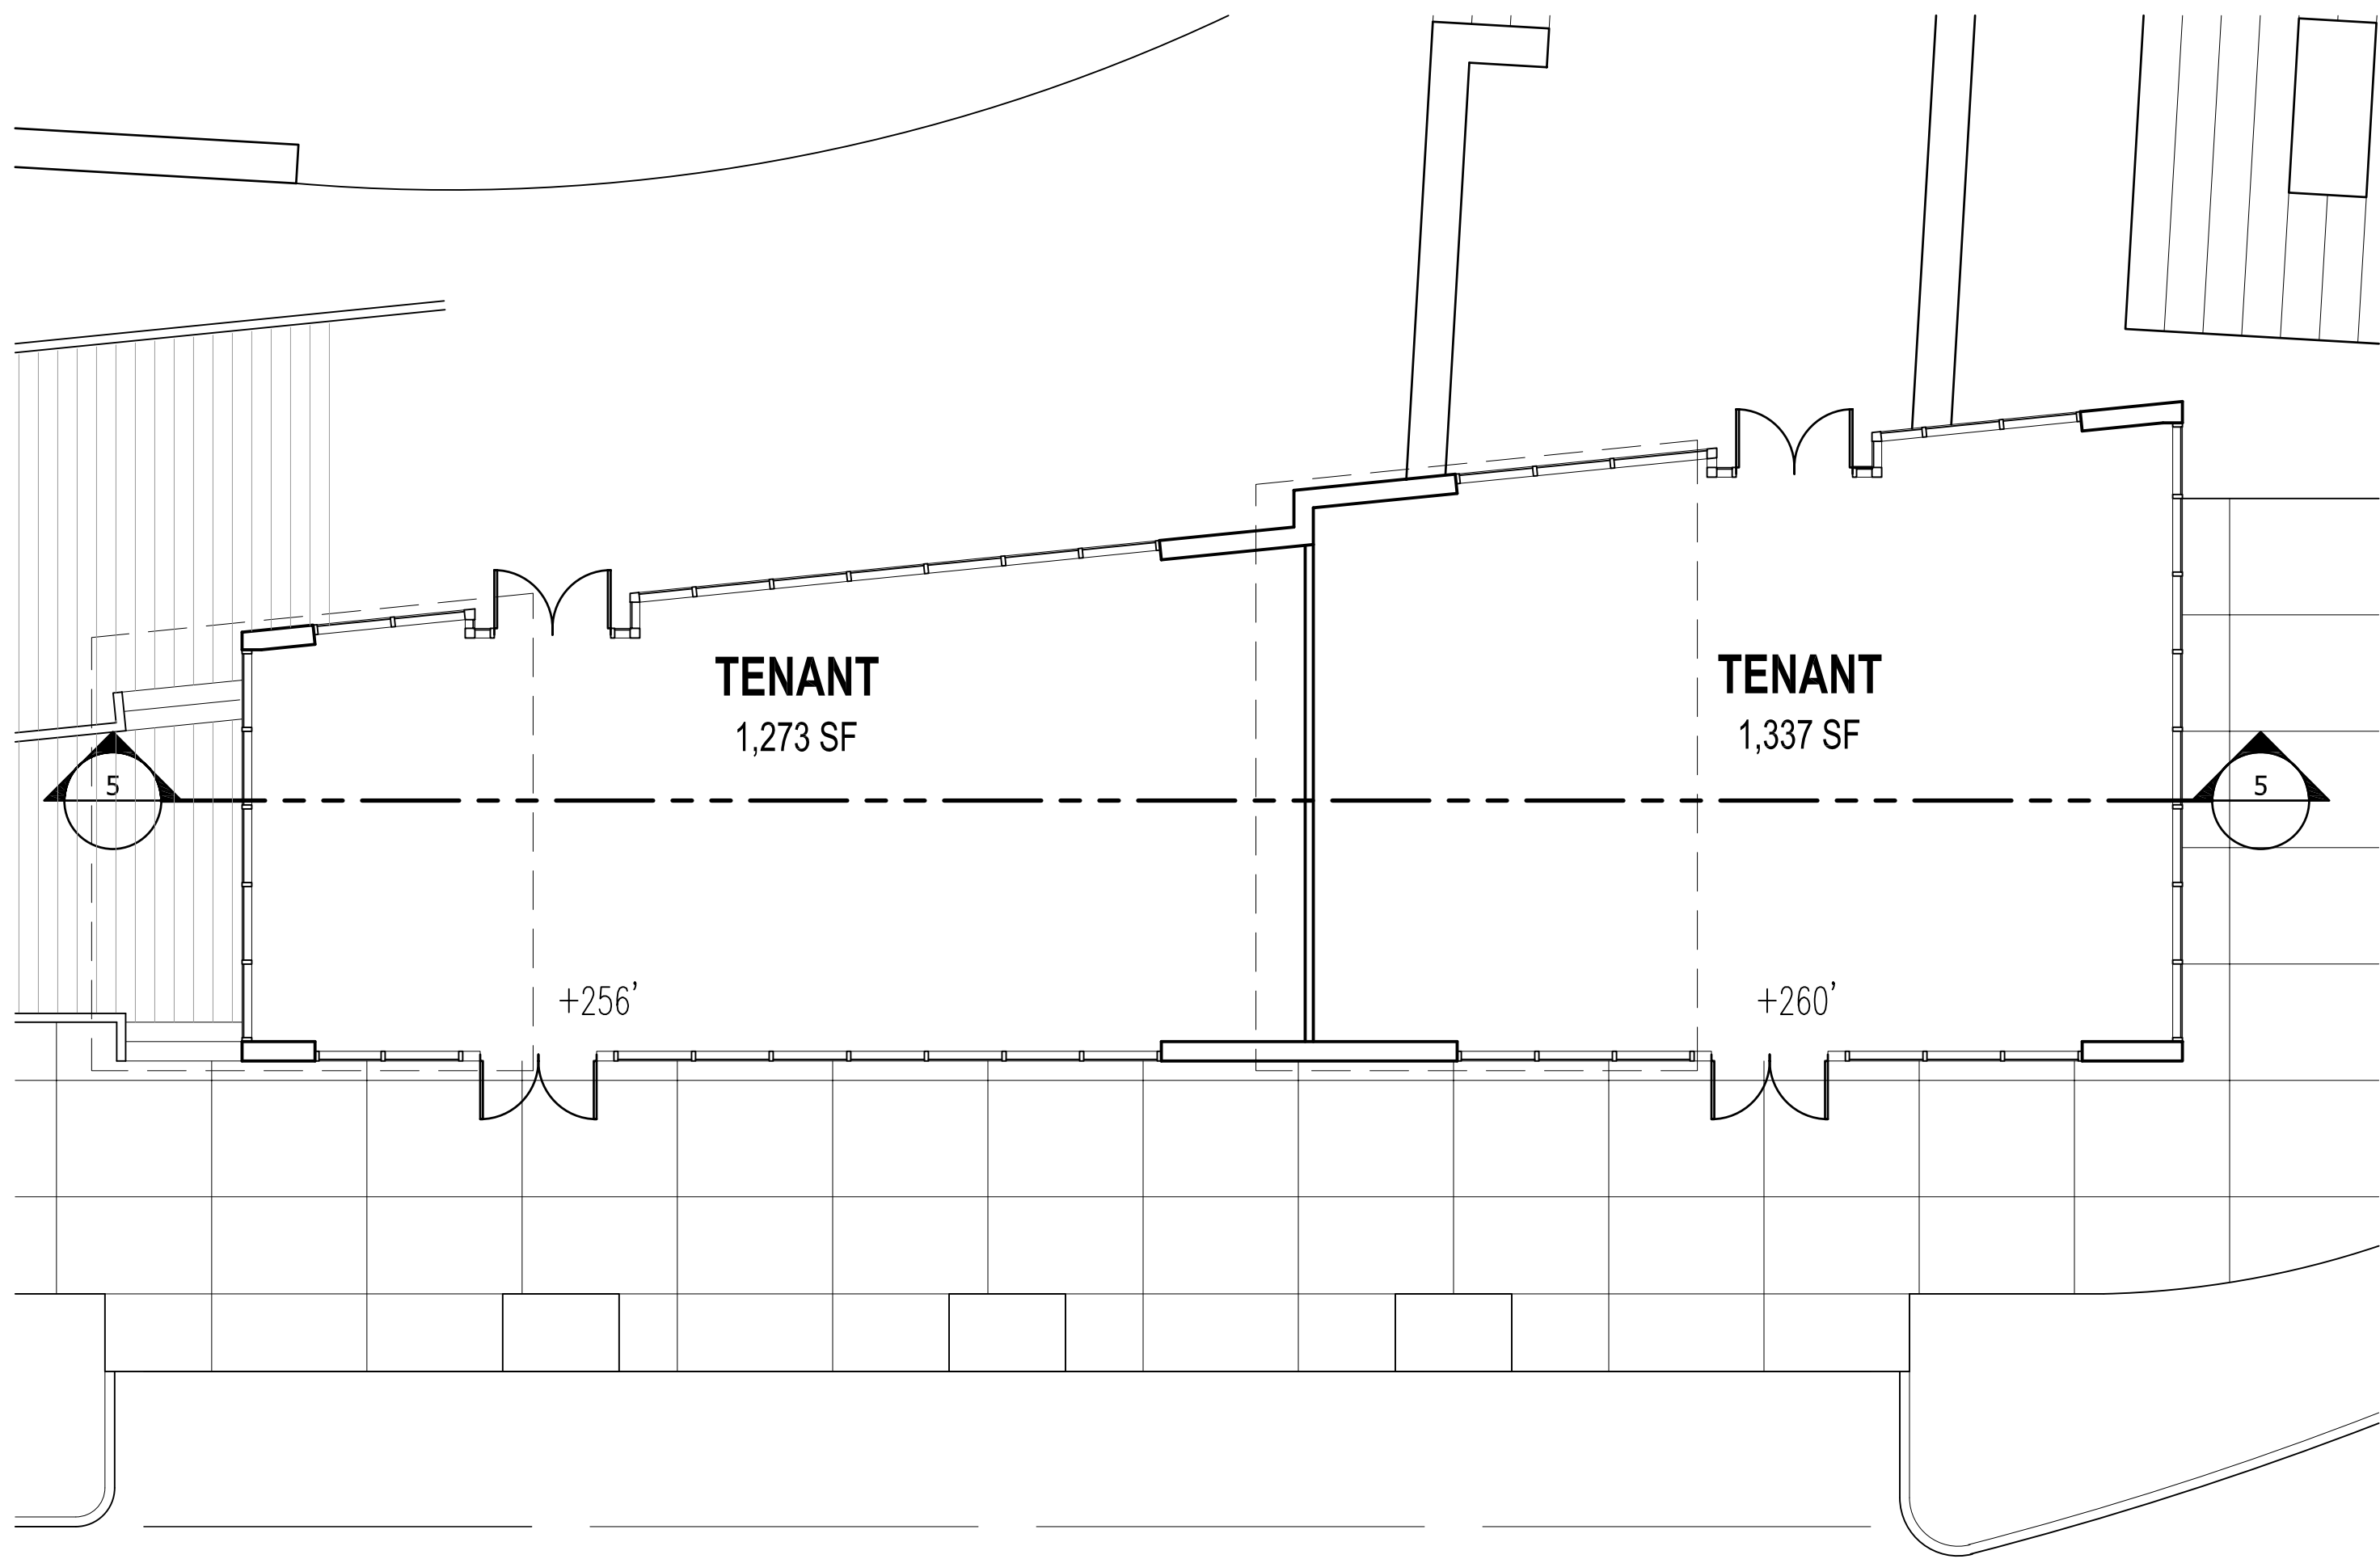


4 LEVEL 1 FLOOR PLAN-BUILDING A2
1/8" = 1'-0" 07051_A2-1A.dwg North

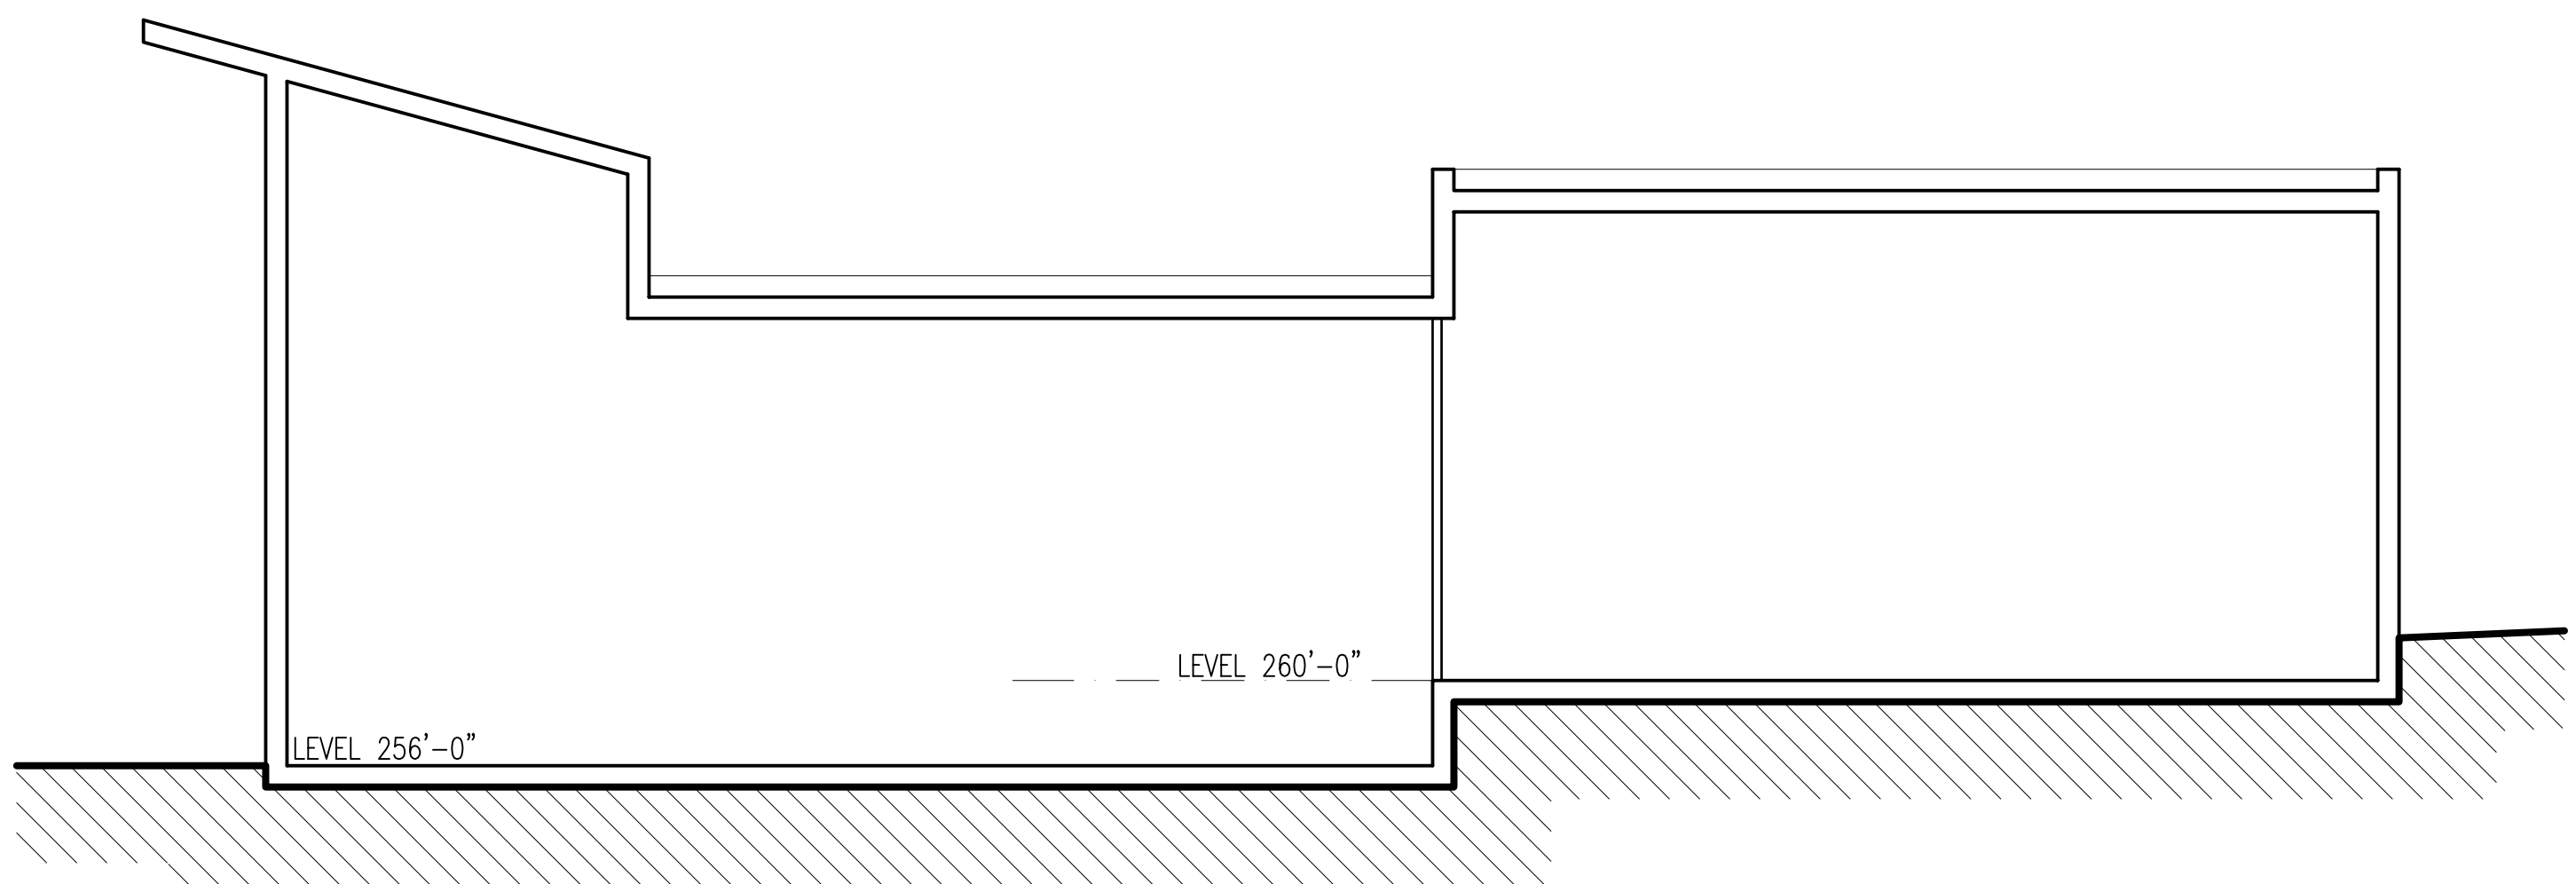


5 BUILDING SECTION-BUILDING A2
1/8" = 1'-0" 07051_A2-1A.dwg

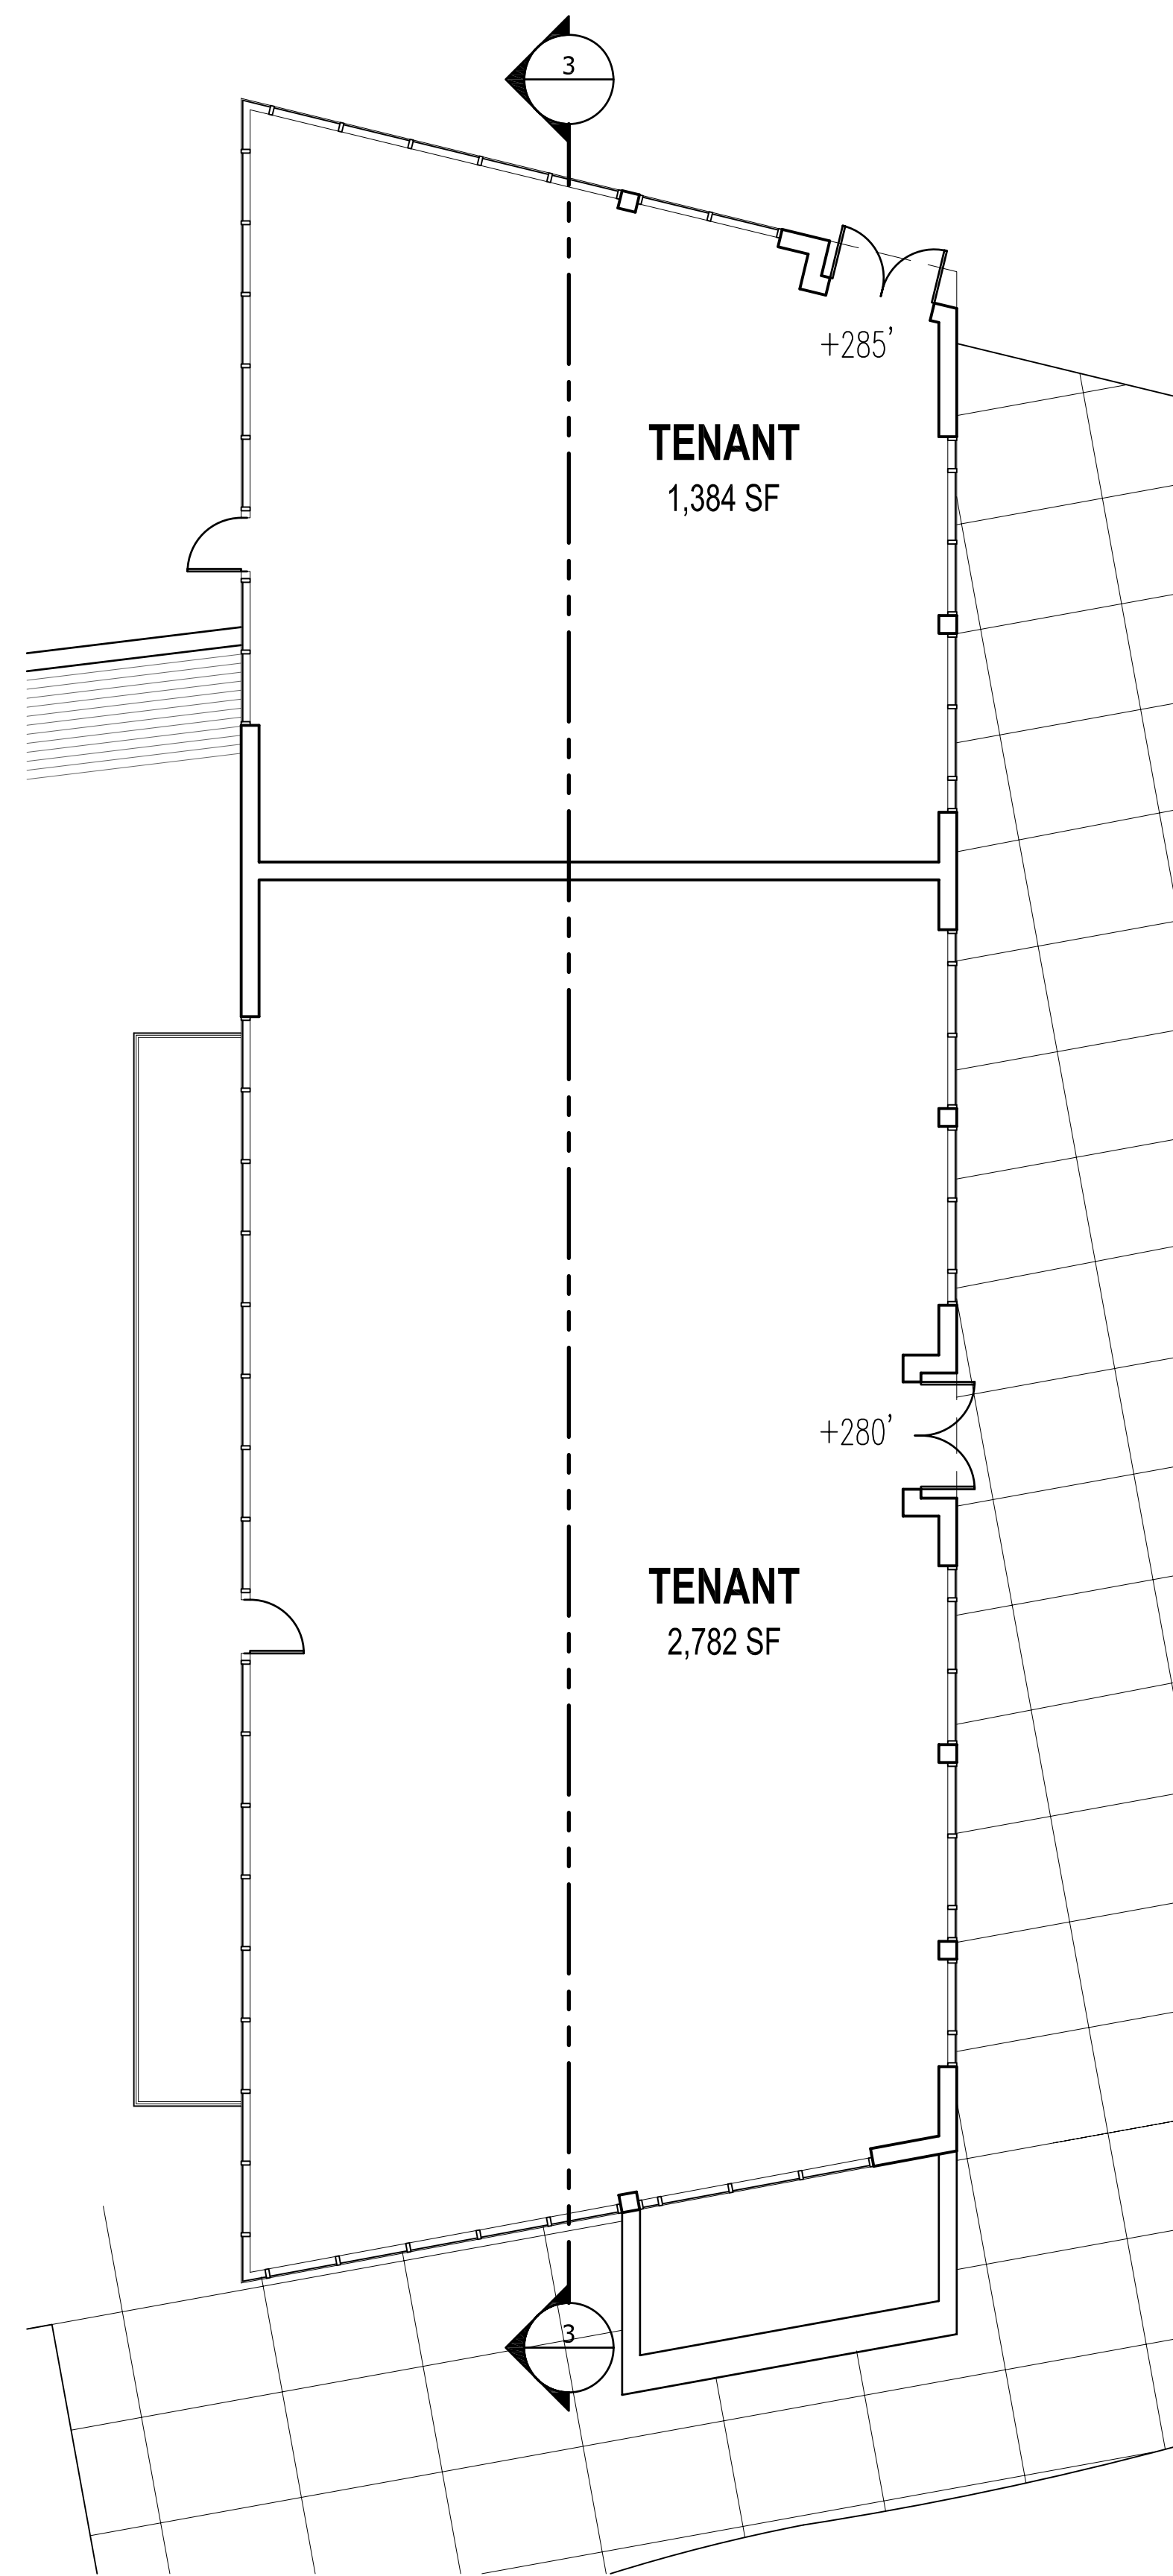

2 LEVEL 2 FLOOR PLAN-BUILDING A1
1/8" = 1'-0" 07051_A2-1A.dwg North

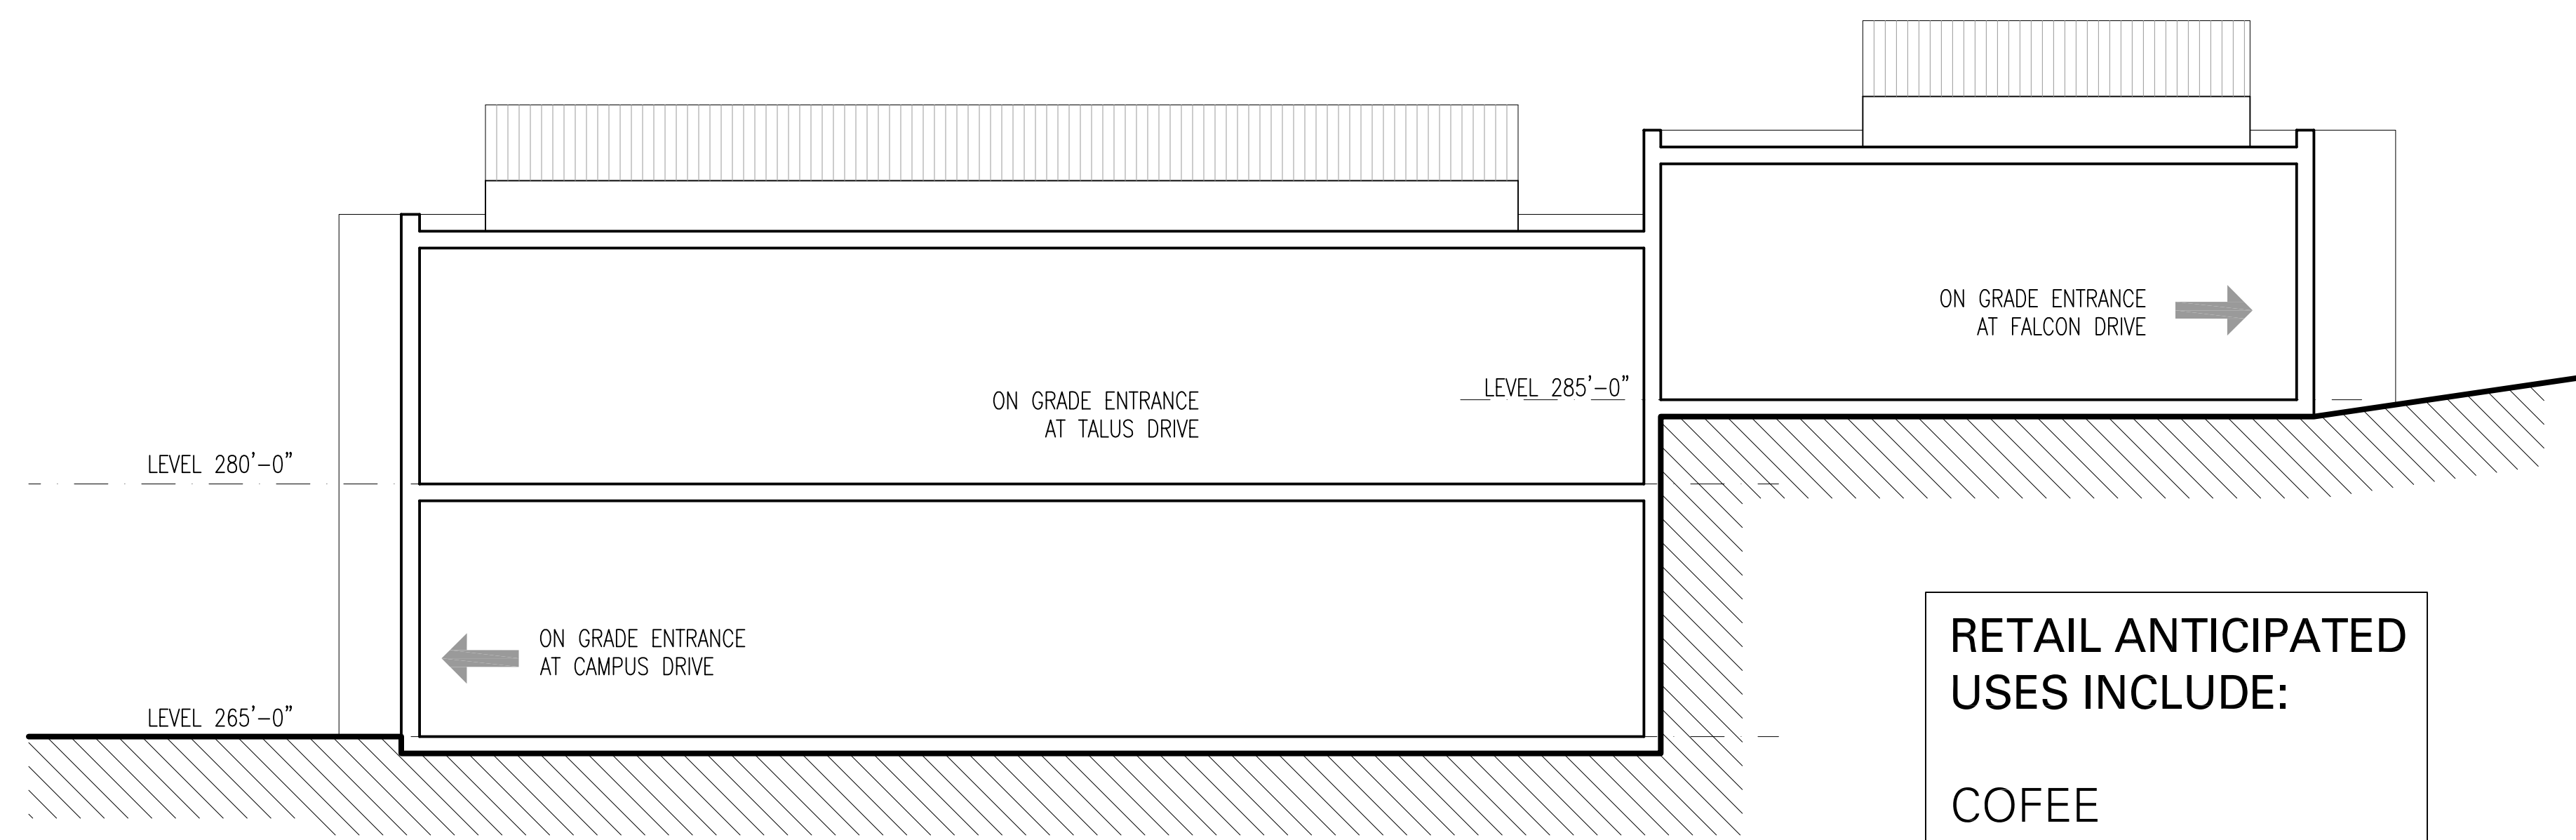

3 BUILDING SECTION-BUILDING A1
1/8" = 1'-0" 07051_A2-1A.dwg

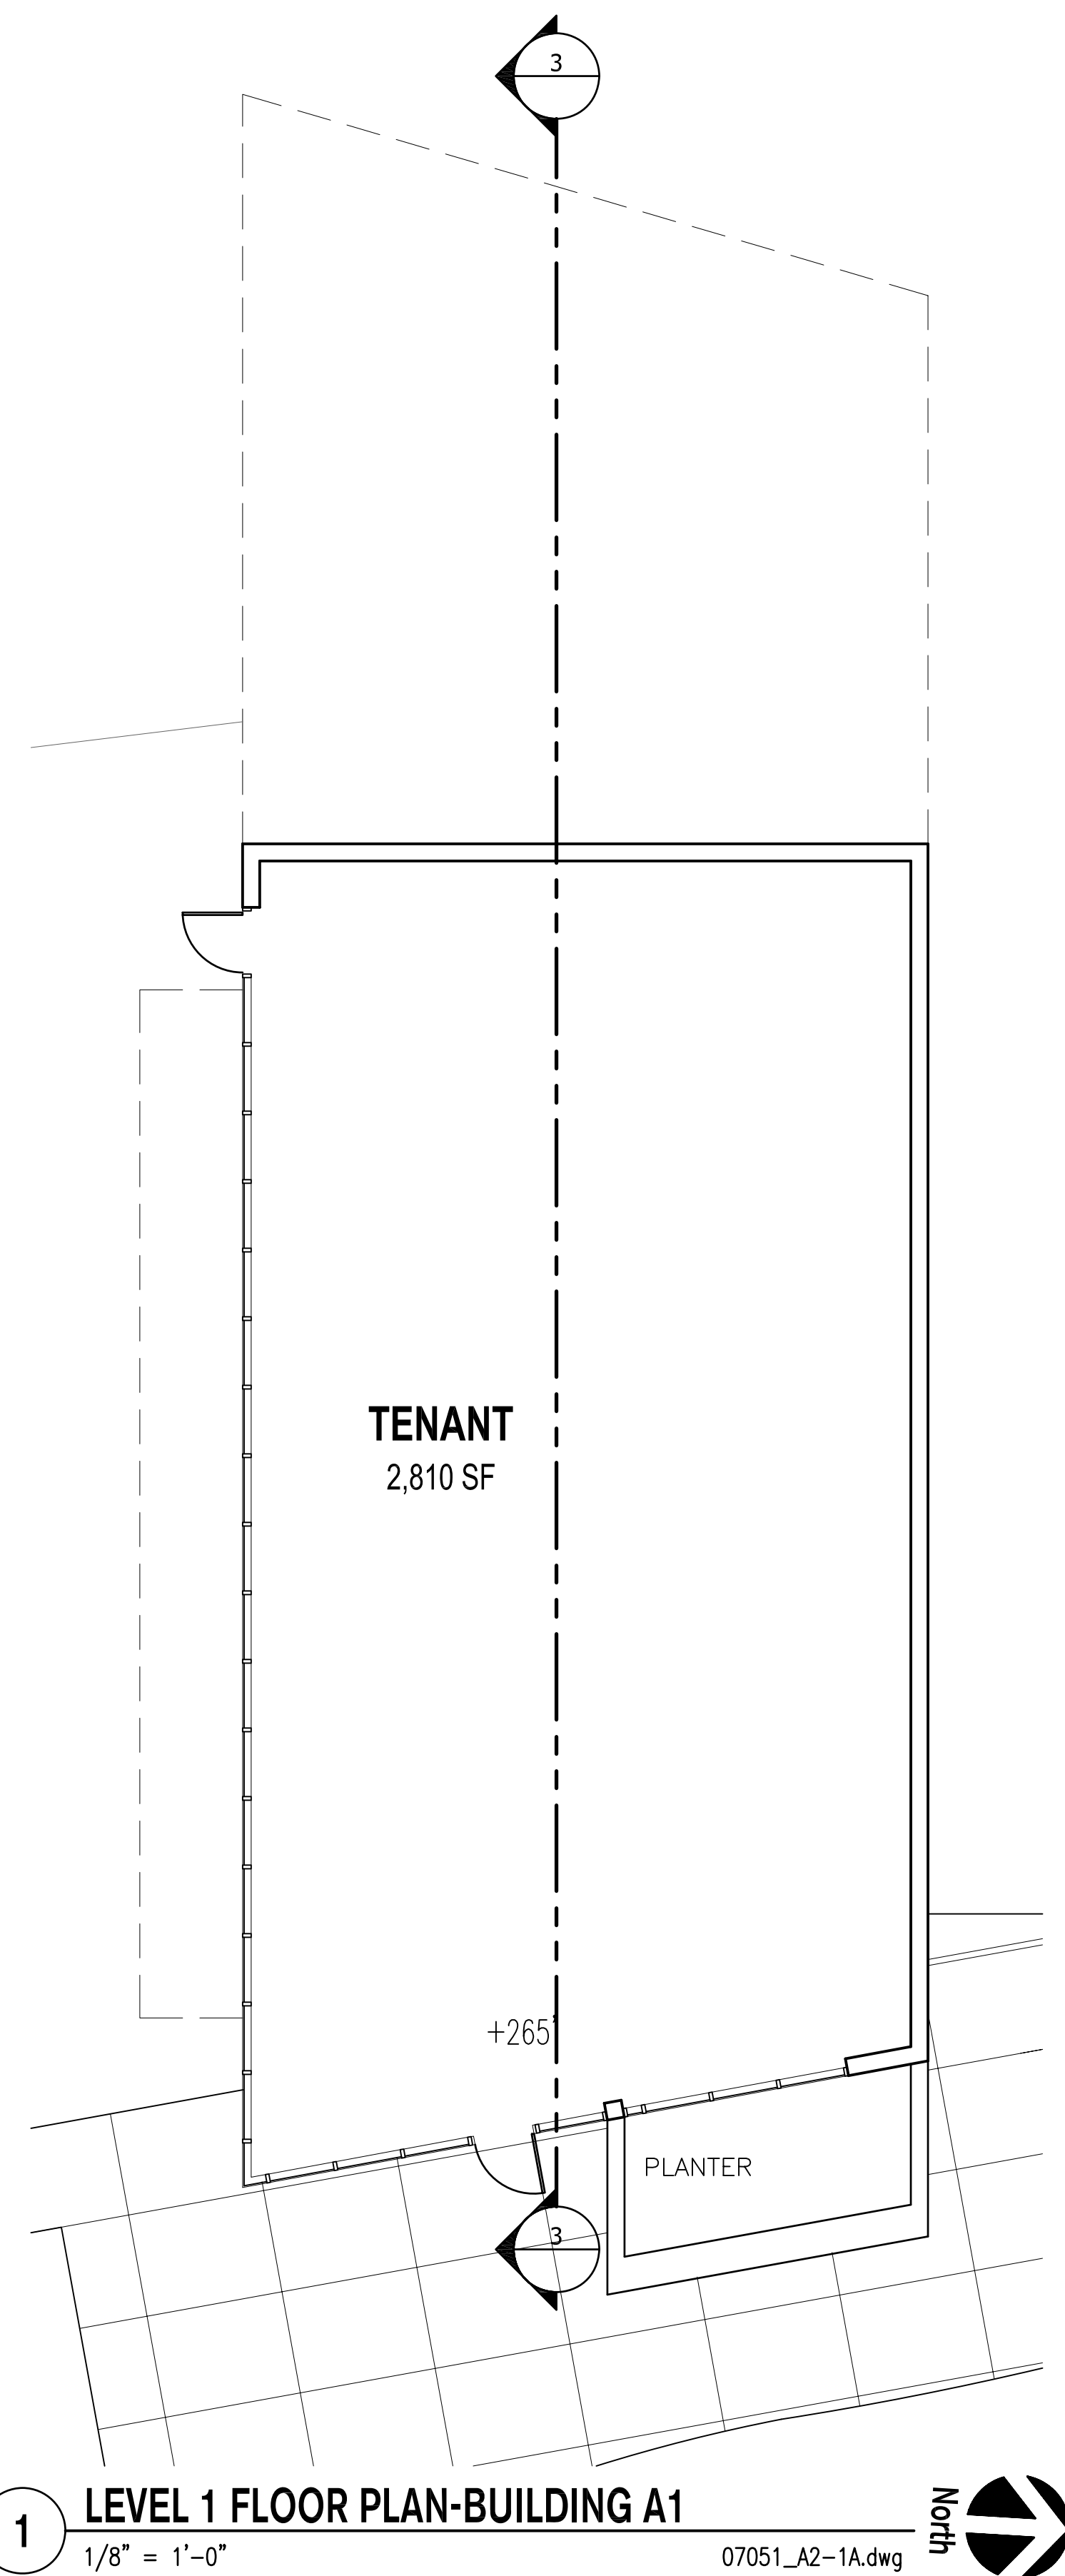

1 LEVEL 1 FLOOR PLAN-BUILDING A1
1/8" = 1'-0" 07051_A2-1A.dwg North

PROJECT TITLE
TALUS
CORPORATE CENTER

OWNER
TALUS CORPORATE
CENTER, LLC

DEVELOPER
TRIMET
DEVELOPMENT LLC

CONSULTANT

ISSUED:		
MARK	DATE	DESCRIPTION

PROJECT NUMBER 07051
DRAWN BY BT
ISSUE DATE 11/30/07

STAMP

SHEET TITLE / NUMBER

**BUILDING
A1 AND A2
FLOOR PLAN**

A2.1A

**RETAIL ANTICIPATED
USES INCLUDE:**

COFEE
SERVICE
RESTAURANT
FITNESS
DELI