

PROJECT TITLE

TALUS
CORPORATE CENTER

OWNER

TALUS CORPORATE
CENTER, LLC

DEVELOPER



CONSULTANT

ISSUED:

MARK	DATE	DESCRIPTION


PROJECT NUMBER 07051
DRAWN BY BT
ISSUE DATE 11/30/07

STAMP

SHEET TITLE / NUMBER



BUILDING B
P1 AND L1
FLOOR PLAN

A2.1B

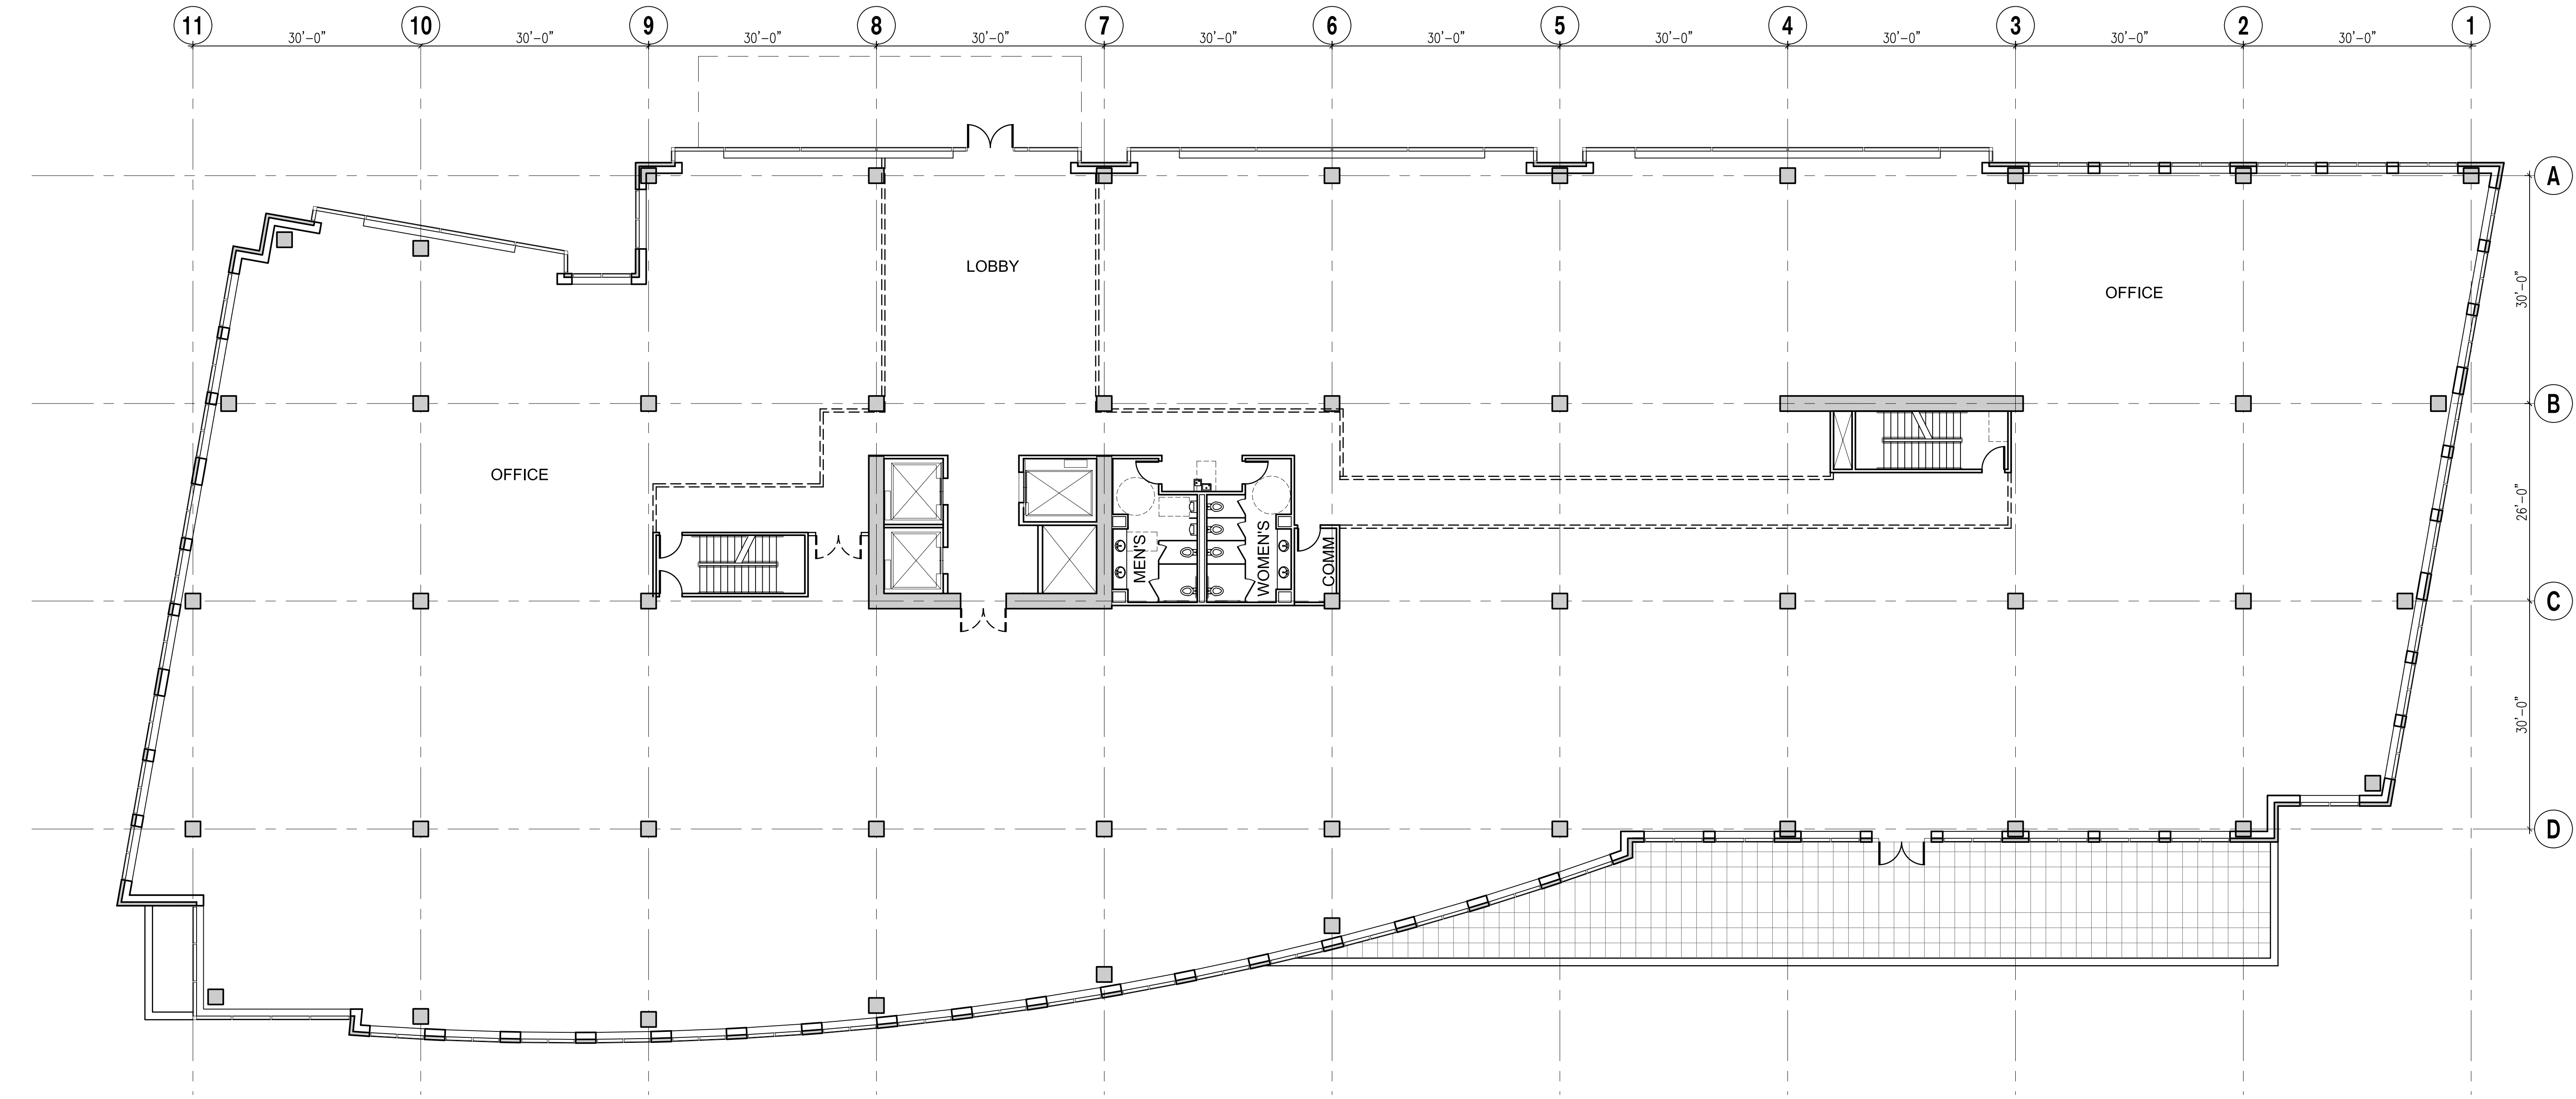

1 LEVEL 1 FLOOR PLAN
3/32" = 1'-0"

07051_A2-1B.dwg

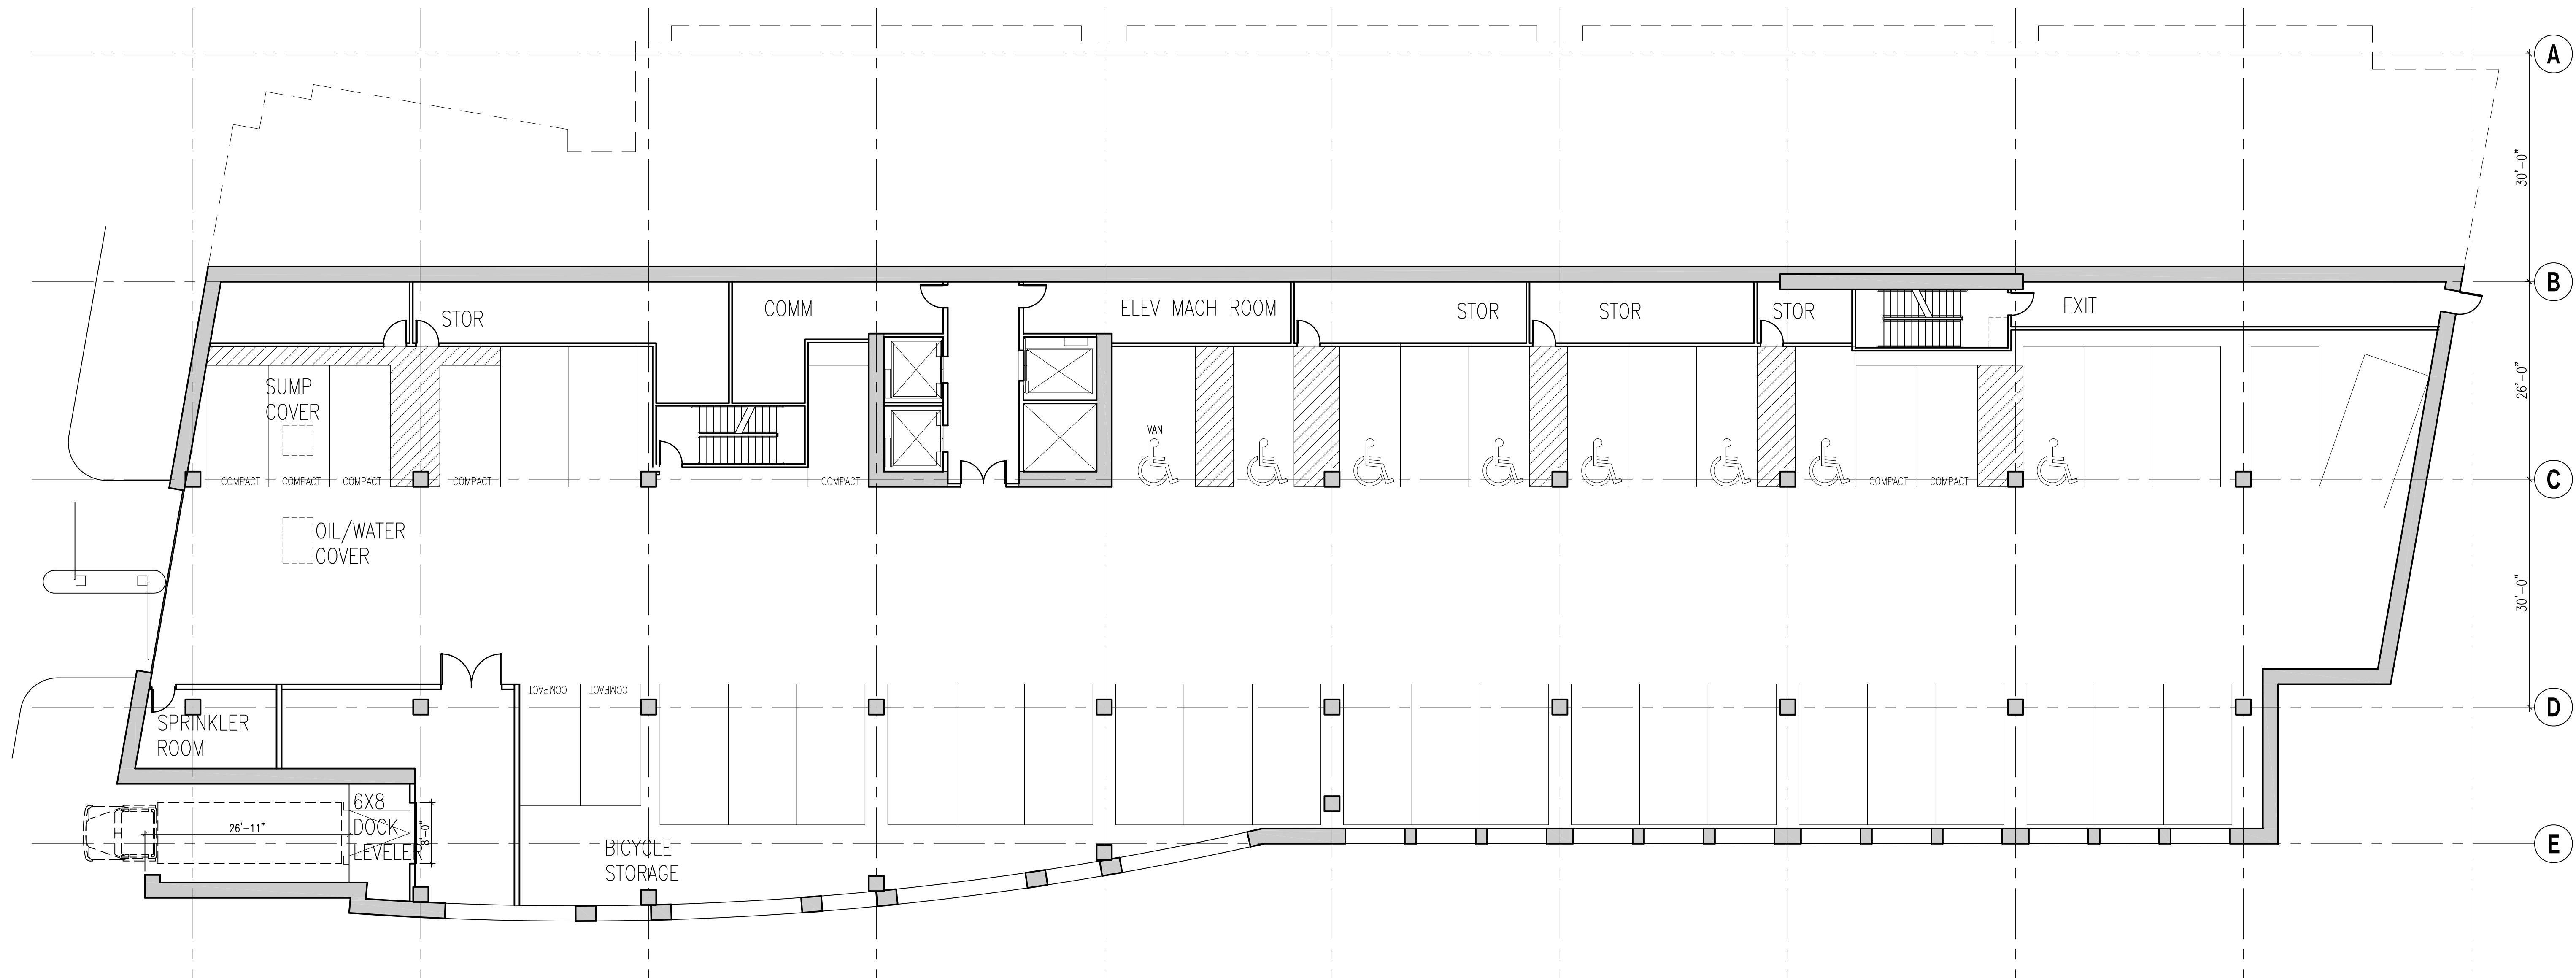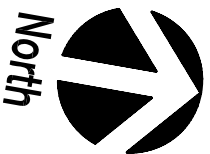

P1 LEVEL P1 PARKING LEVEL PLAN
3/32" = 1'-0"

07051_A2-1B.dwg

