

EAST LAKE SAMMAMISH CENTER A BINDING SITE PLAN

A PORTION OF ALL 1/4's, S.E. 1/4, SEC. 21, TWP. 24 N., RGE. 6 E., W.M.

CITY OF ISSAQUAH
KING COUNTY, WASHINGTON

NOTES

1. FIELD SURVEY PERFORMED BY GROUND TRAVERSE WITH WILD TC1000 TOTAL STATION; LEVELS OF PRECISION OBTAINED EXCEED THOSE SET FORTH IN WAC 332-130-090.
2. BASIS OF BEARINGS: EAST LINE OF SOUTHEAST QUARTER OF SECTION 21 BEARING NORTH 01°21'33" EAST PER KING COUNTY SURVEY CONTROL (WASHINGTON STATE PLANE COORDINATE SYSTEM, NORTH ZONE, HPGN 83/91).
3. NEW LOTS 1 THROUGH 8 AND LOTS O, R, S, AND I ARE SUBJECT TO MINERAL RESERVATIONS PER RECORDING NOS. 114853 AND 3736349.
4. THIS BINDING SITE PLAN WAS PREPARED IN CONJUNCTION WITH KING COUNTY COMMERCIAL SITE DEVELOPMENT PERMIT NO. B98CS006. ANY DEVELOPMENT OF THE SITE SHALL BE IN CONFORMANCE WITH THE APPROVED SITE PLAN.
5. THIS BINDING SITE PLAN IS SUBJECT TO THE RECORDED "DECLARATION OF COVENANTS, CONDITIONS AND RESTRICTIONS WITH RIGHT OF ACCESS" RECORDED UNDER RECORDING NUMBER 19991027001420. THIS DOCUMENT ESTABLISHES THE RIGHTS OF LOTS WITH RESPECT TO THE USE AND OPERATION OF THE PROPERTY AS A RETAIL SHOPPING CENTER INCLUDING COMMON AREA RIGHTS SUCH AS PARKING, LANDSCAPING, IRRIGATION, UTILITIES, LIGHTING STANDARDS, ETC.

SCALE
1" = 100'

5-19-98 FD. BRASS NAIL IN
CASED CONC. MON. DN. 0.9'
ASSUMED P.O.S.T.

S.E. ISSAQUAH - FALL CITY ROAD
(VAUGHN HILL ROAD)

S.E. COR. SEC. 21-24-06
6-27-97 FD. 1/2" BRASS
DISC IN CASED CONC.
MON.


90°04'23" HELD
PER R/S, V. 91,
P. 41
S. LINE, S.E. 1/4,
SEC. 21-24-06

12°07'11" (DEED)
12°11'39" (MEAS.)



BUSH, ROED & HITCHINGS, INC.
CIVIL ENGINEERS & LAND SURVEYORS
2009 MINOR AVE. E. (206) 323-4144
SEATTLE, WA 98102-3513
BRH JOB NO. 97175.21 11-1-00

SHEET 2 OF 3

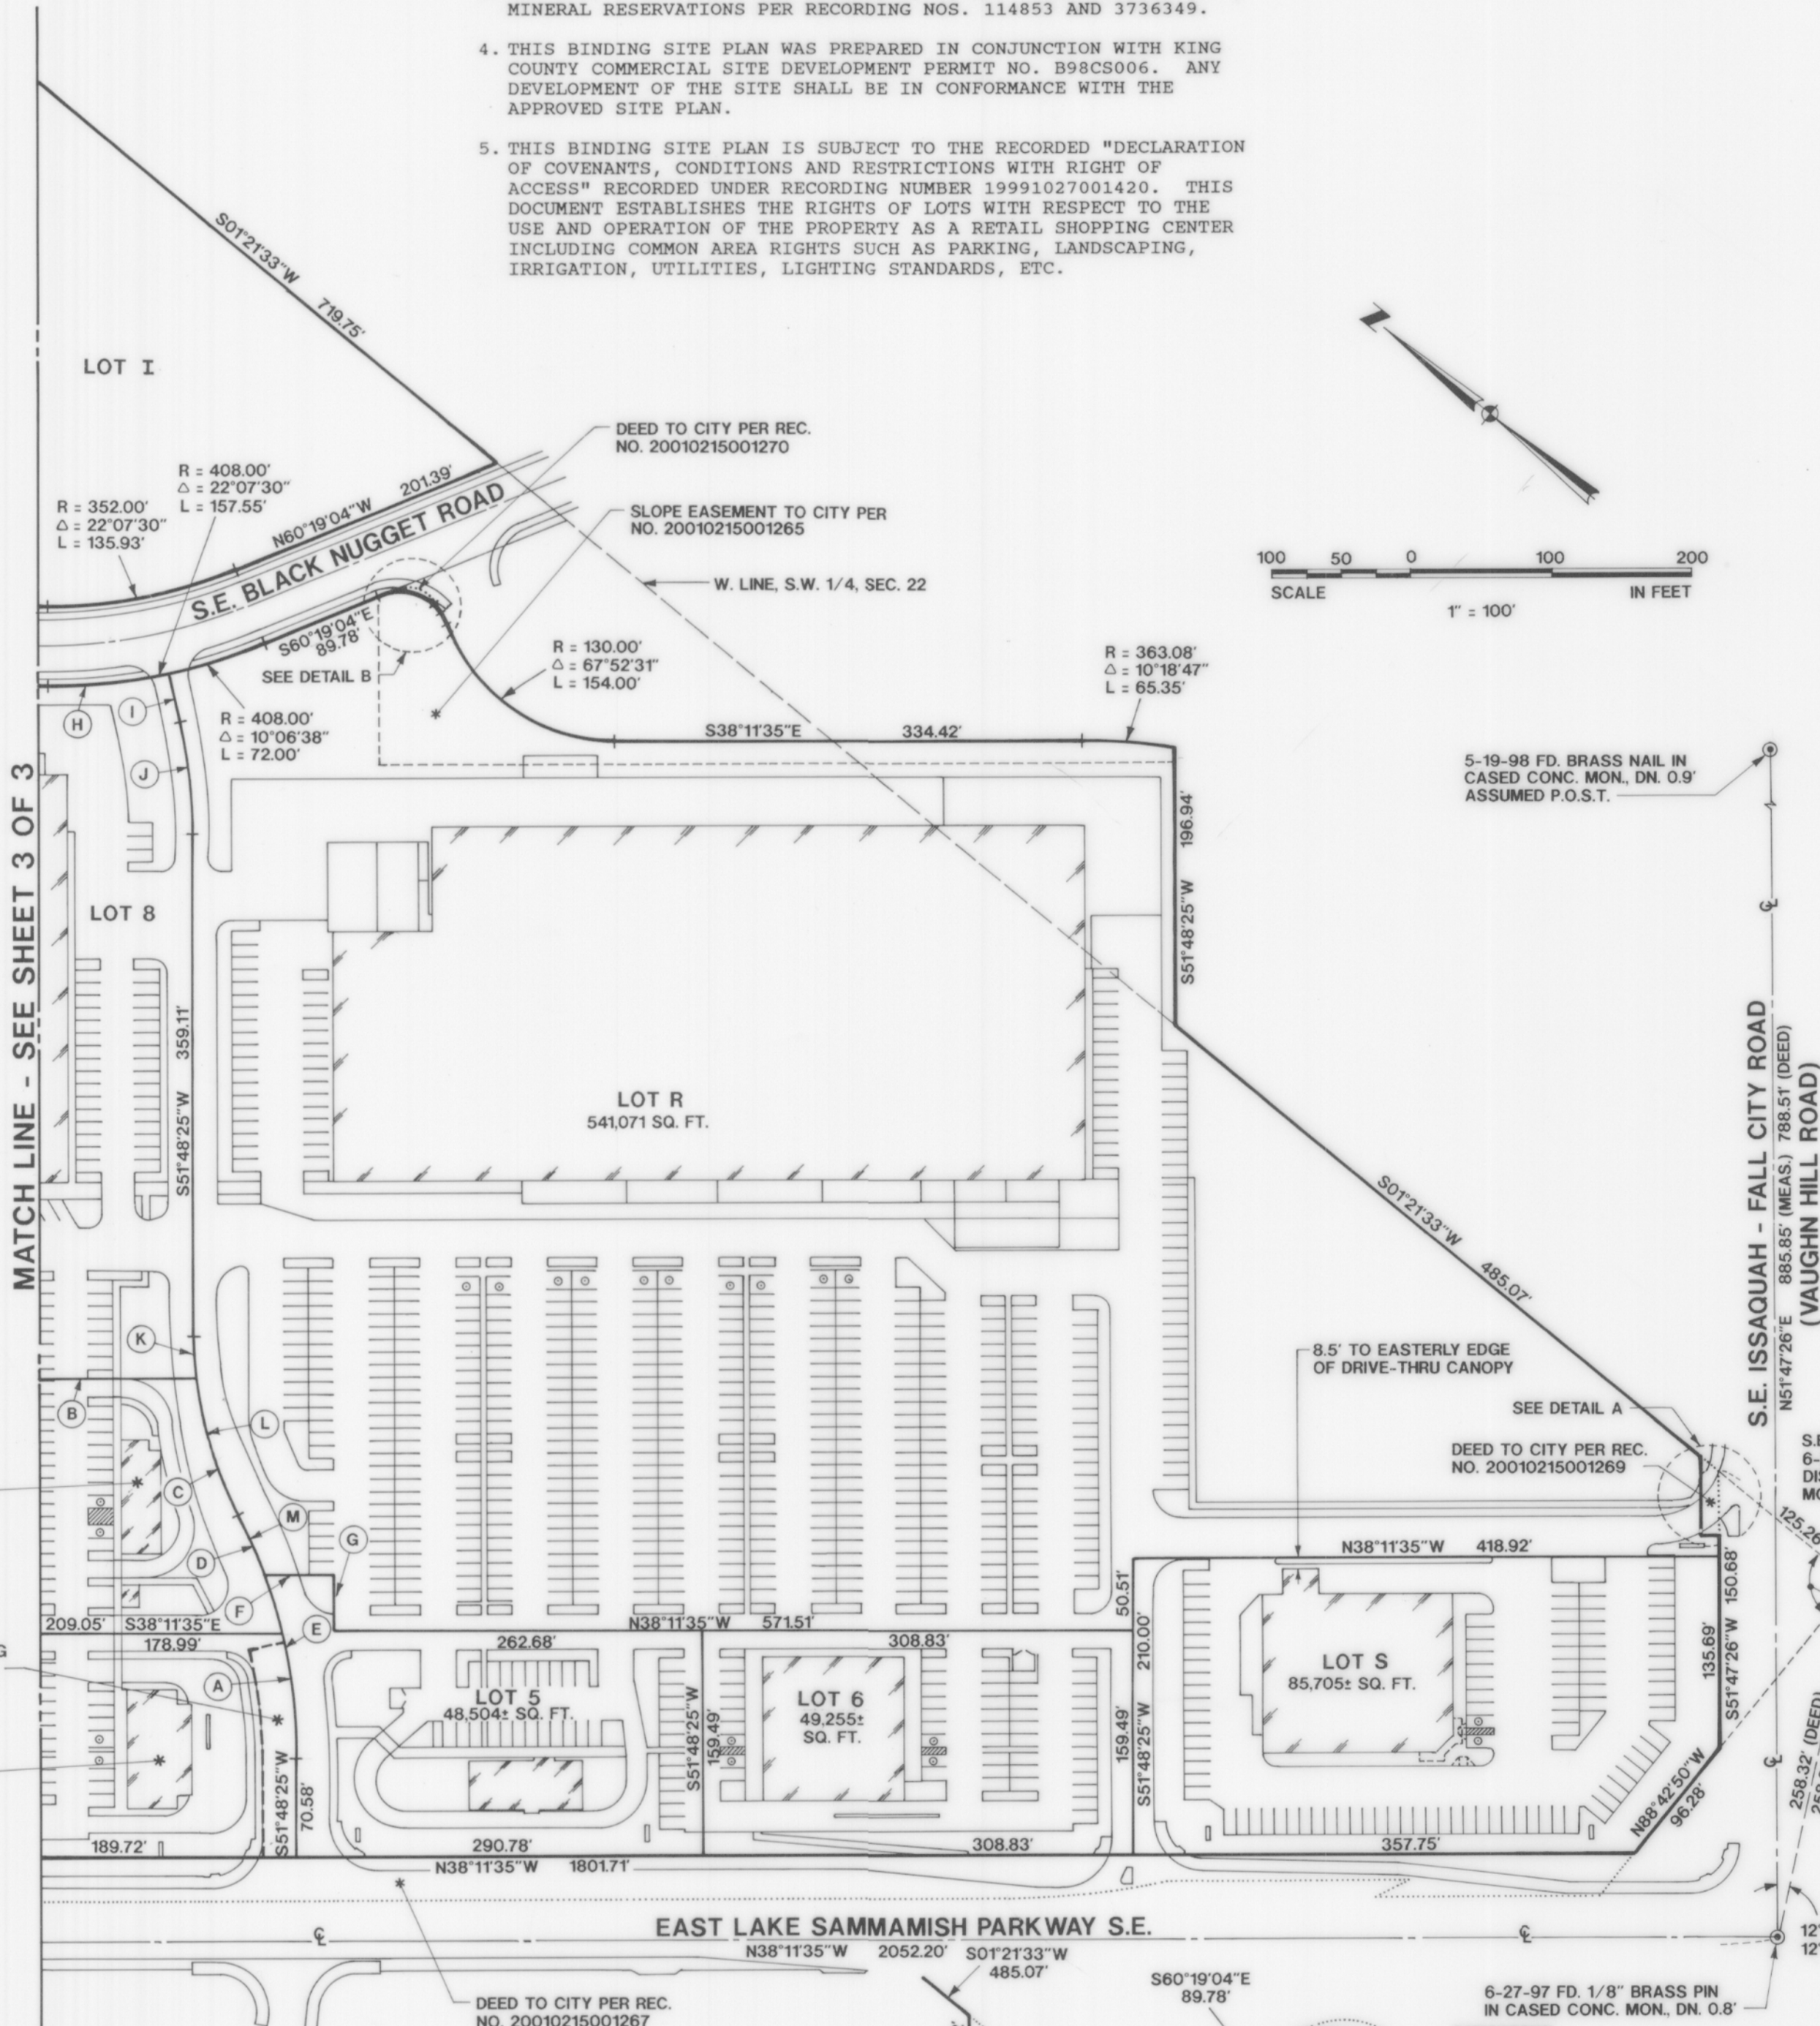

MATCH LINE - SEE SHEET 3 OF 3

DETAIL C

1" = 50'

24' WIDE EASEMENT FOR TRAFFIC
DETECTOR LOOPS GRANTED TO
CITY OF ISSAQUAH UPON RECORDING
OF THIS BSP (SEE DETAIL C ABOVE)

LOT 4
29,947±
SQ. FT.

LOT 7
32,139±
SQ. FT.

LOT 8
32,139±
SQ. FT.

LOT 5
48,504±
SQ. FT.

LOT 6
49,255±
SQ. FT.

LOT S
85,705±
SQ. FT.

LOT R
541,071±
SQ. FT.

LOT I

LOT J

LOT K

</