

# MONOHON CONDOMINIUM

SE 1/4, SW 1/4, SEC. 18, TWP. 24 N., RGE. 6 E, W.M., ISSAQUAH, KING COUNTY, WASHINGTON



### LEGEND

- CW CONCRETE WALK
- CE COMMON ELEMENT
- LCE LIMITED COMMON ELEMENT
- F FLOOR ELEVATION
- C CEILING ELEVATION
- SQ FT SQUARE FOOTAGE
- ## PARKING STALL DESIGNATION (LIMITED COMMON ELEMENT)
- ## STORAGE SPACE DESIGNATION (LIMITED COMMON ELEMENT)
- ### UNIT NUMBER
- ⊙ CENTER LINE
- /// EDGE OF ASPHALT


IF AN AREA IS NOT DESIGNATED AS "LCE" OR "CE", IT IS ASSUMED TO BE "CE".



BASIS OF BEARINGS  
RECORD OF SURVEY VOL. 114, PG. 103  
NAVD '88 VERTICAL DATUM

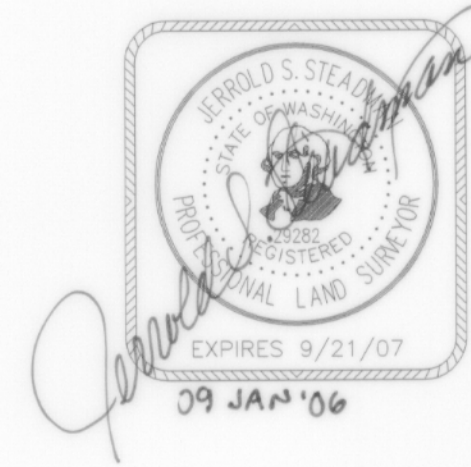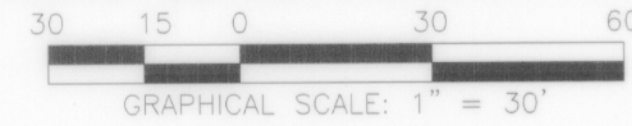

## SITE PLAN

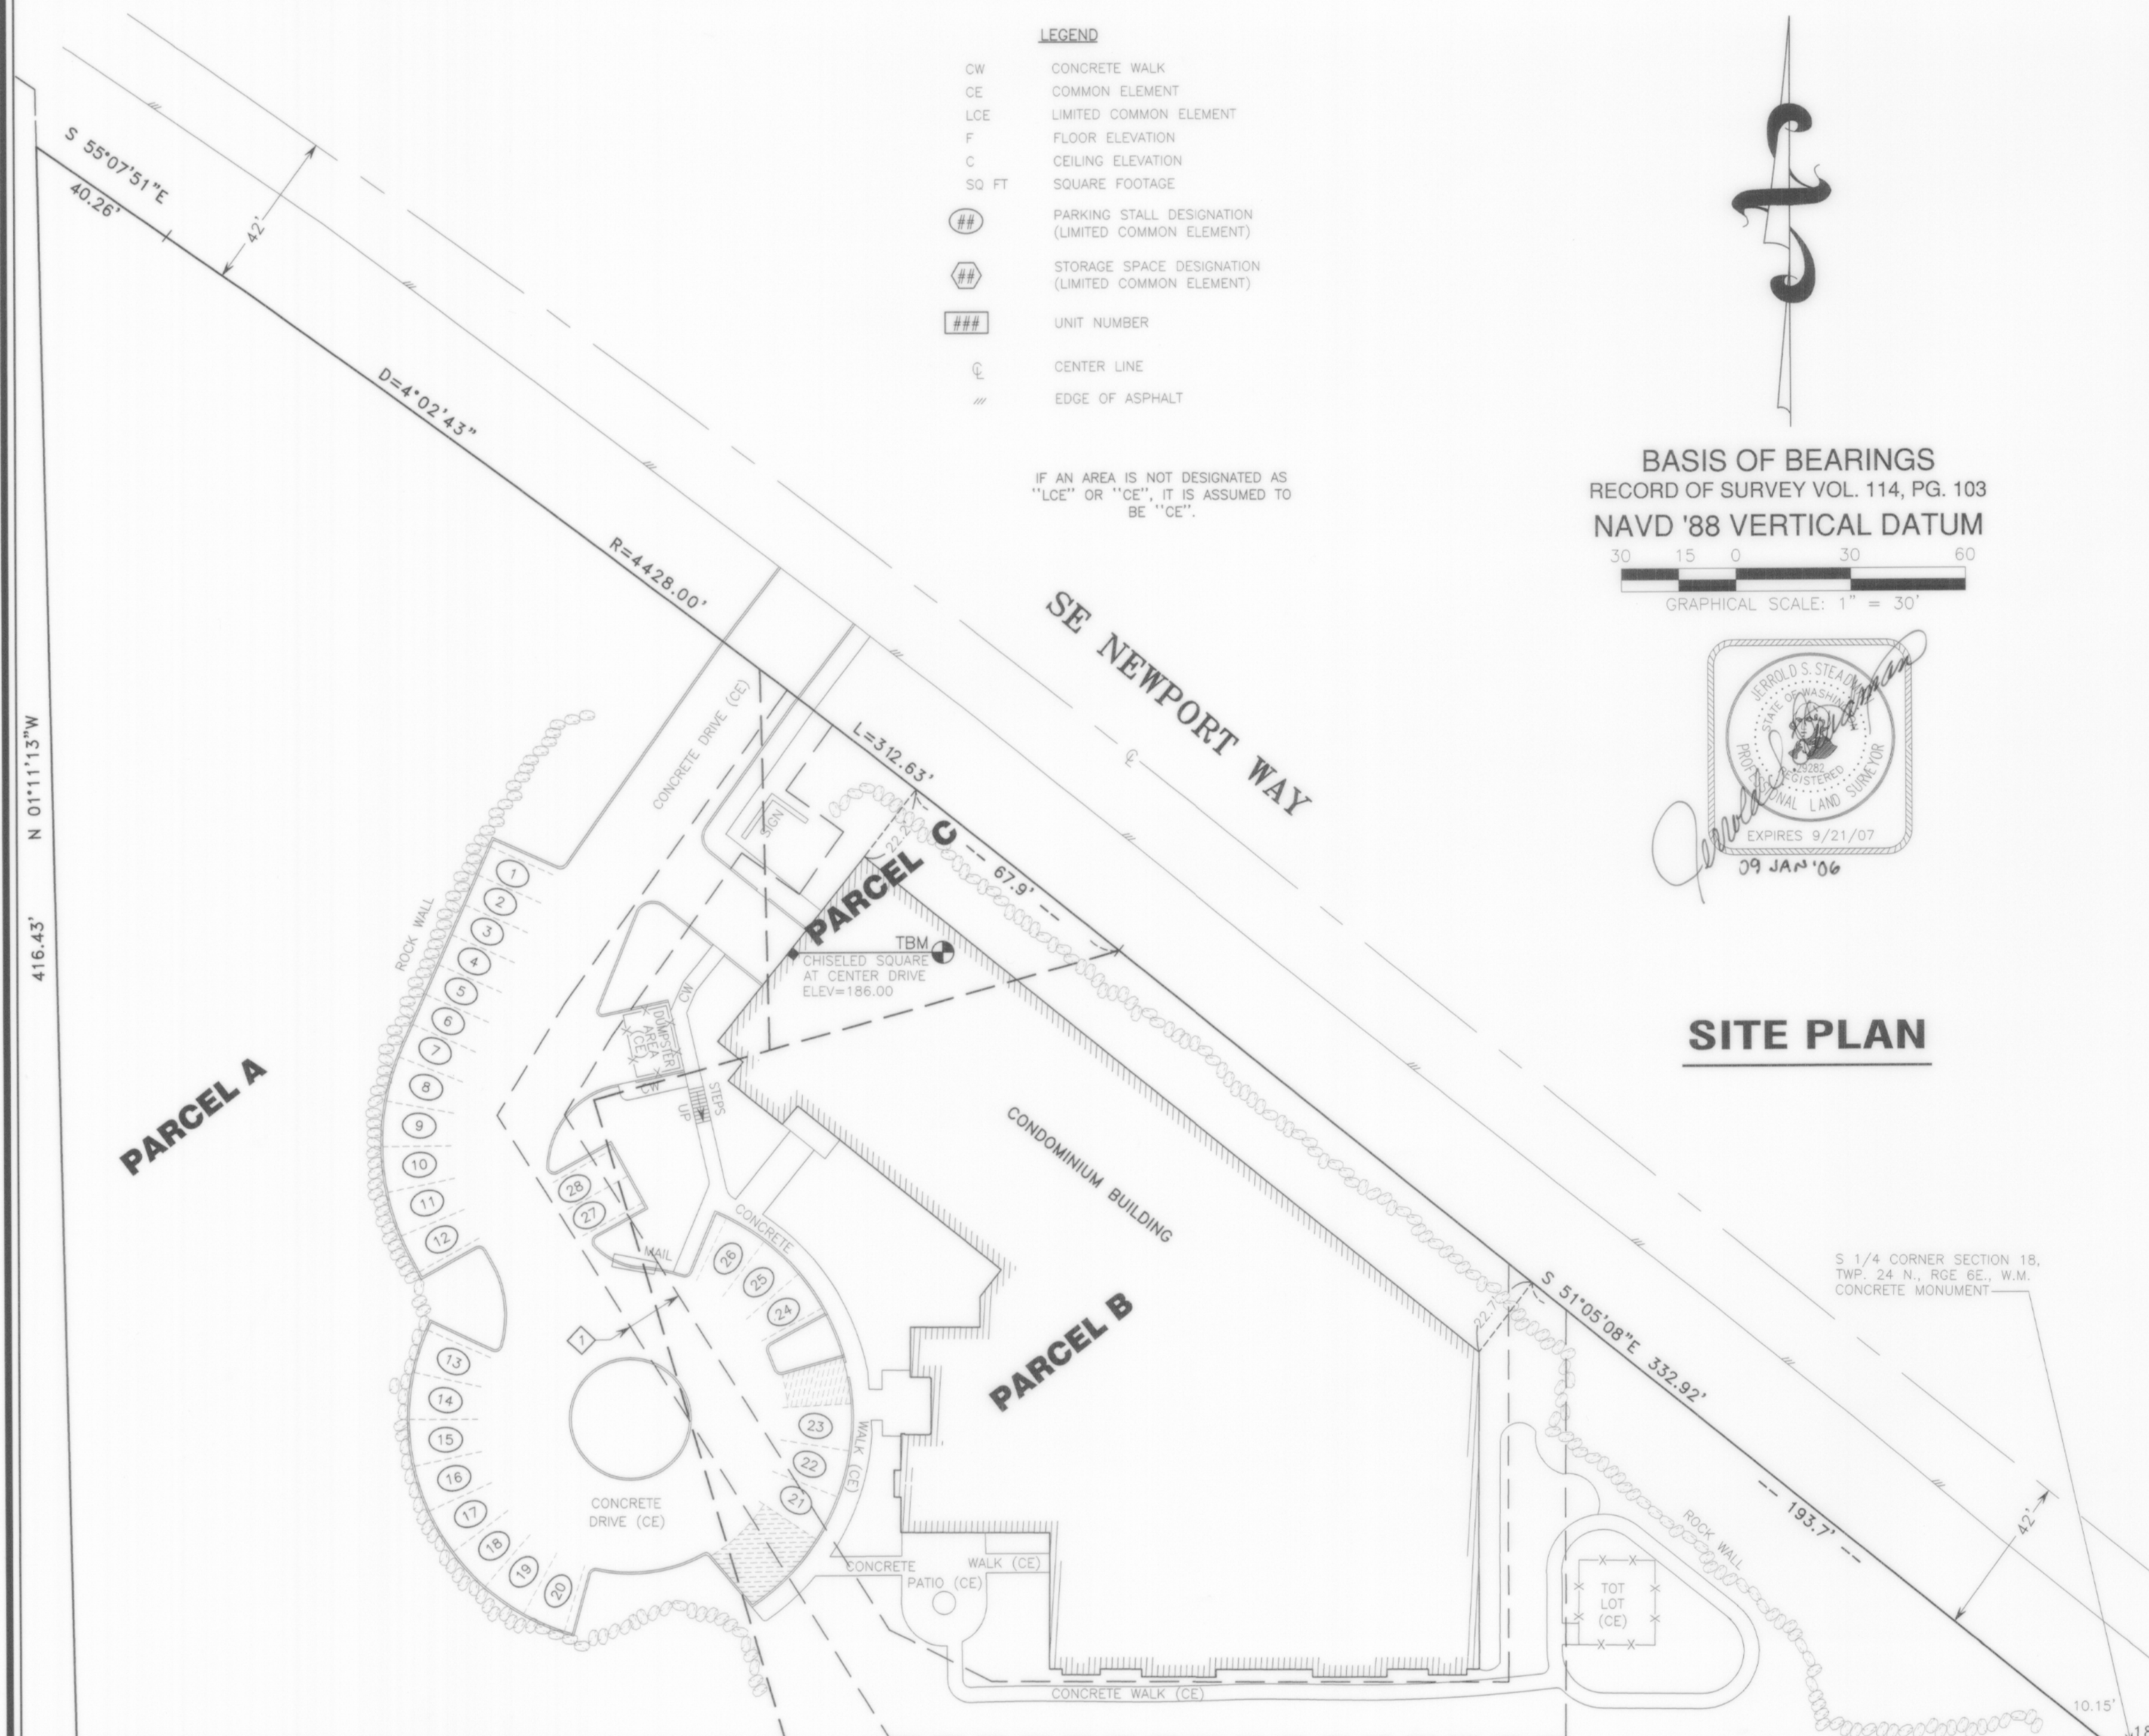

LOT 11

S. LINE OF THE SW 1/4 OF SEC. 18, TWP. 24 N., RGE. 6 E., W.M.

MONTREAUX DIVISION THREE, VOL. 166 PG.1

TRACT B

LOT 5

2005-003.00

DATE: 17 MAY 2005  
REVISED: 5 JANUARY 2006  
DRAWN BY: MAM  
MAP CHECK: JSS  
FINAL CHECK: JSS

SHEET 2 OF 7

## CONDOMINIUM SURVEY MAP & PLANS

# CONDOMINIUM SURVEY COMPANY

Specializing in

CONDOMINIUM SURVEYS ONLY

6564 FIFTH AVENUE SOUTH, SEATTLE, WASHINGTON 98108 (206) 762-3316

### INDEX

SE 1/4, SW 1/4, SEC. 18, TWP. 24 N., RGE. 6 E., W.M. KING COUNTY, WASHINGTON