
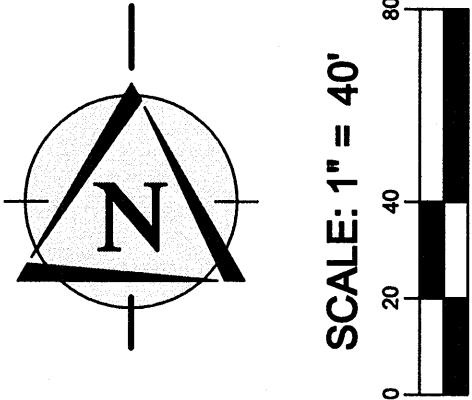


S.E. 1/4 SECTION 29, 24N., 6E.

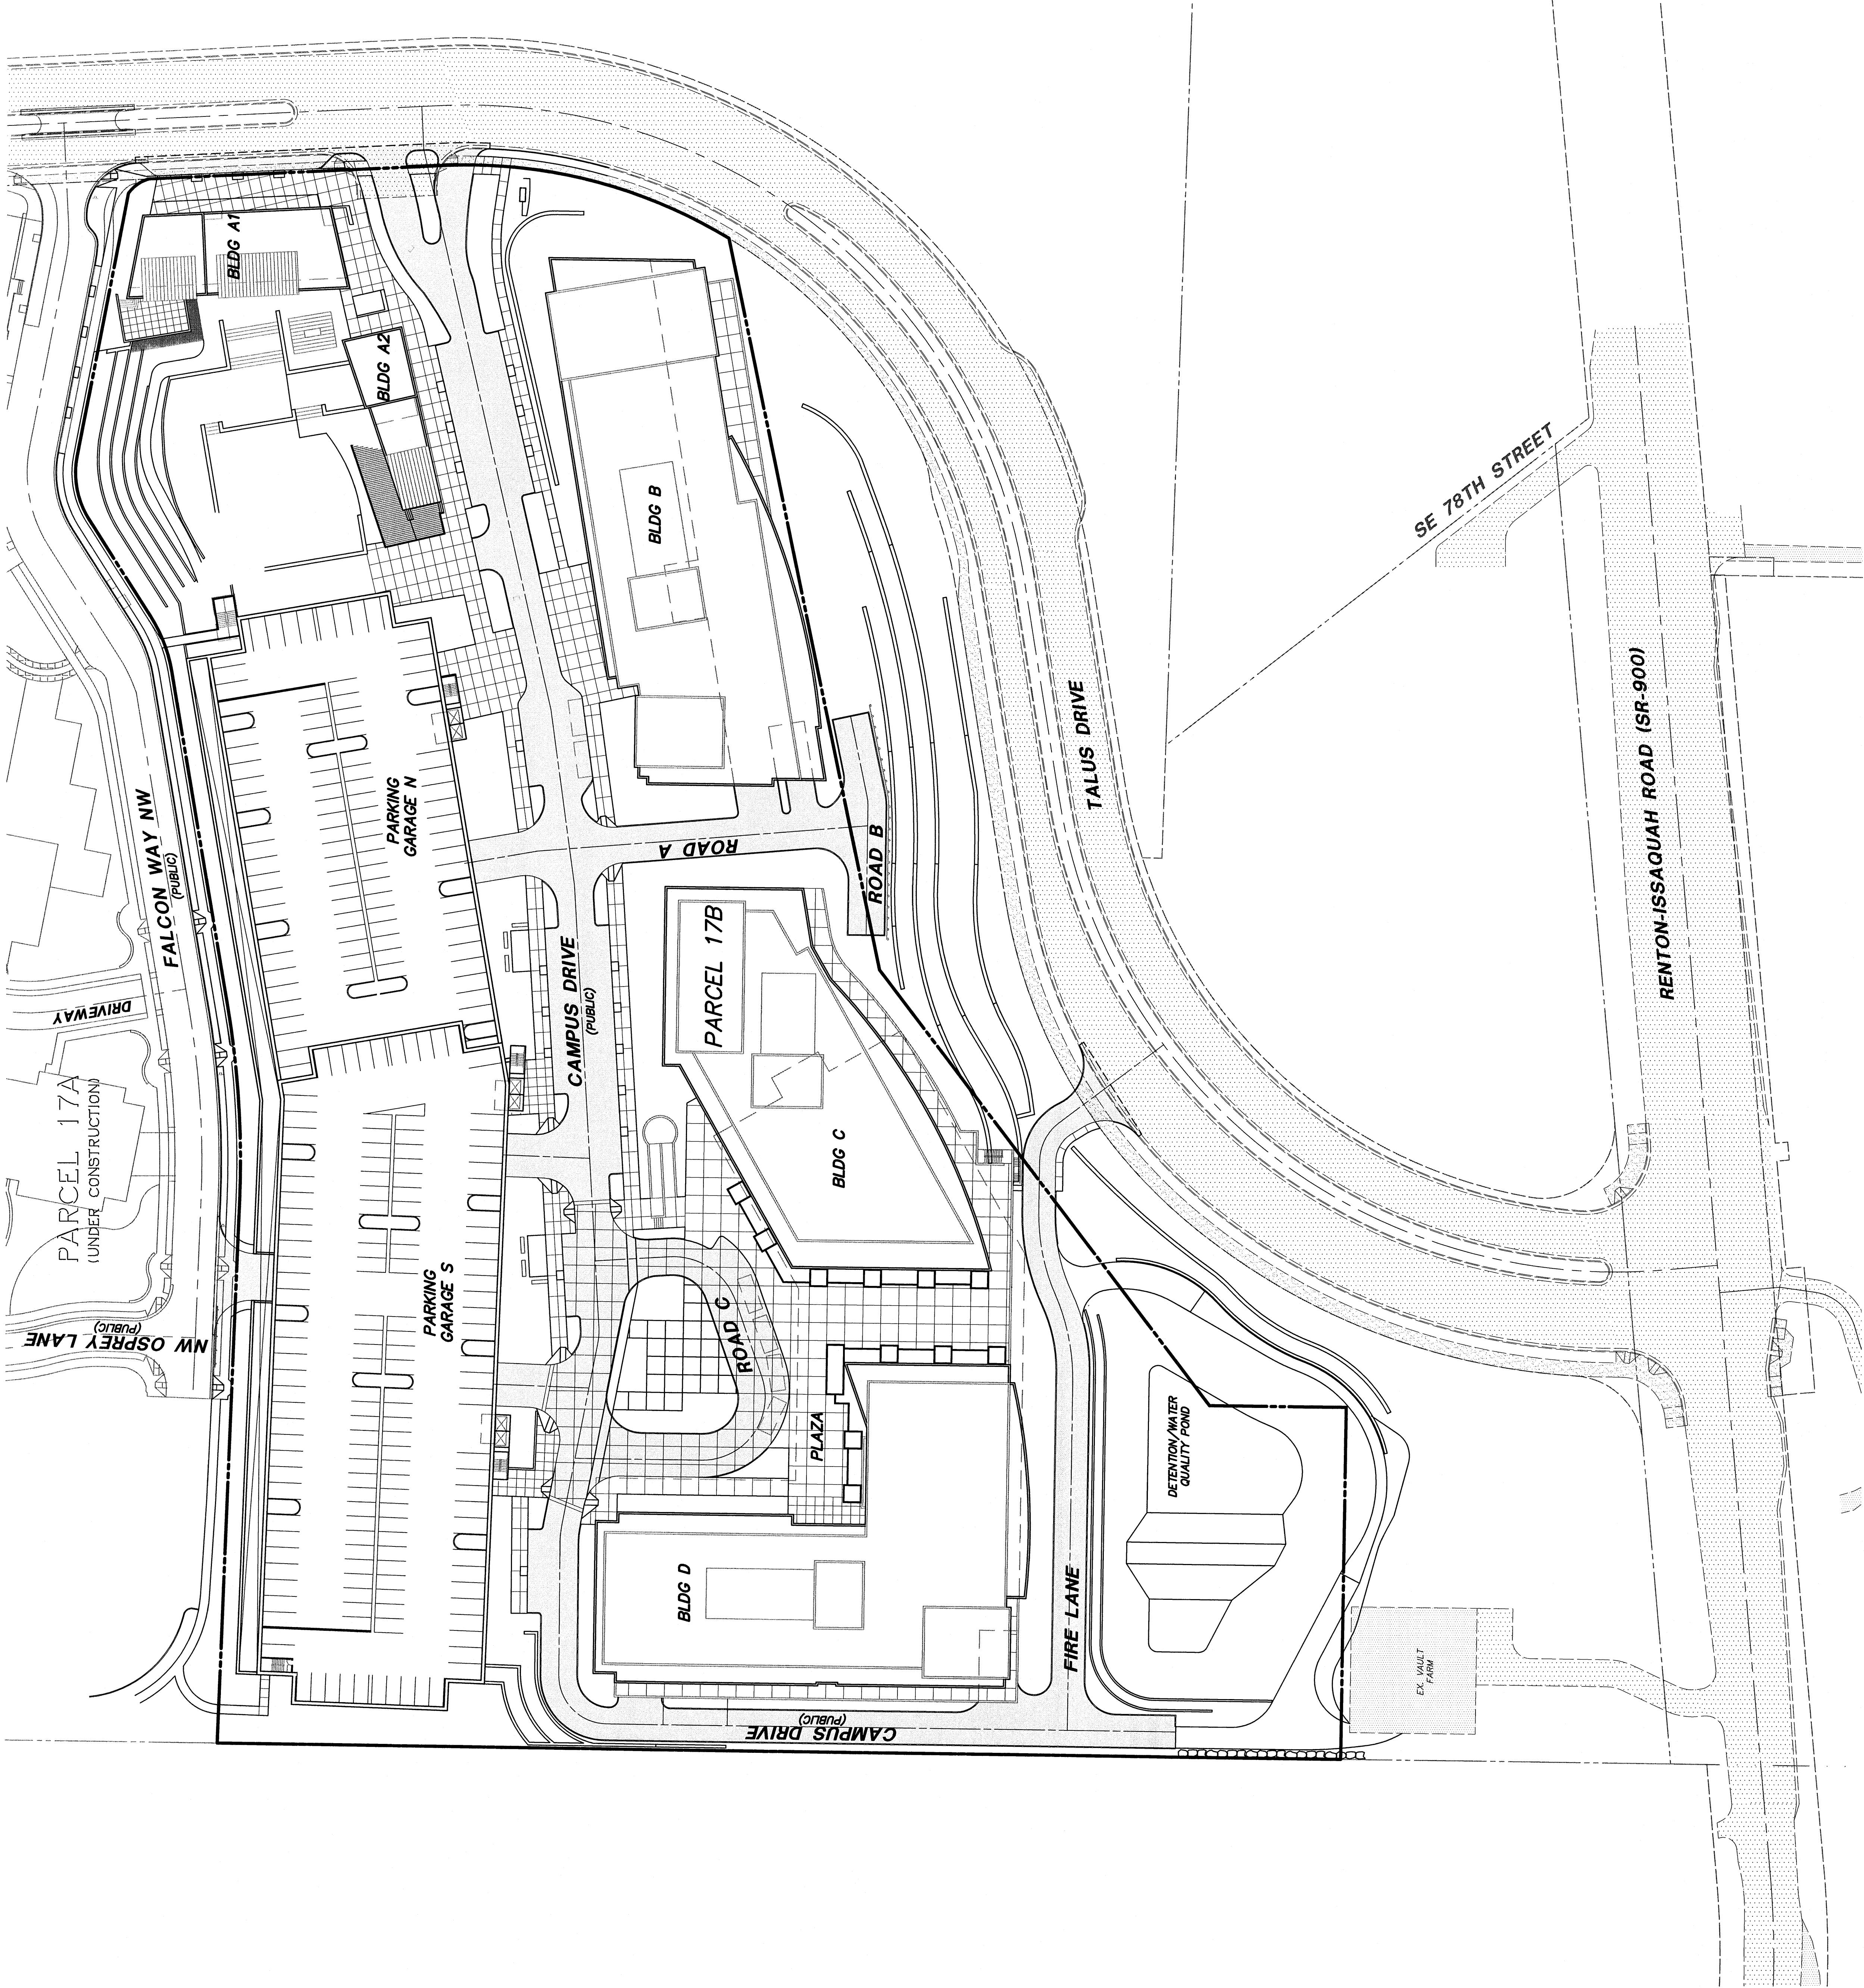

12112 118th Ave. NE
Kirkland, WA 98034-8629
425.821.8448
425.821.3481 fax
info@triadassoc.com
www.triadassoc.com

Land Development Consultants

WASHINGTON

TALUS CORPORATE CENTER

TRIMET DEVELOPMENT, LLC

MASTER SITE PLAN

CITY OF ISSAQUAH,

DATE: _____
BY: CK
DATE: _____

DATE: _____
REVISION: _____

DATE: _____
REVISION: _____

DATE: _____
REVISION: _____

DATE: _____
REVISION: _____

PRELIMINARY



EXPIRES: 12/31/05

STAMP NOT VALID
UNLESS SIGNED AND DATED

JOB NO. 06-170

SHEET NO. C1 of C4

APPROVAL CONDITIONS	
PLANNING	
ENGINEERING	
MORT Planner	Date
☐ Reviewed & Determined to be not applicable	☐ Reviewed & Determined to be not applicable
MORT LS Arch.	Date
☐ Reviewed & Determined to be not applicable	☐ Reviewed & Determined to be not applicable
MDRT Program Manager	
Public Works Eng Director	
Date	

ONLY SHEETS WITH AUTHORIZING SIGNATURES
HAVE BEEN APPROVED FOR CONSTRUCTION
© 2007 TRIAD ASSOCIATES