


JUNIPER VILLAGE A CONDOMINIUM

NE 1/4 SECTION 28, TOWNSHIP 24 NORTH, RANGE 4 EAST, W.M.
KING COUNTY, WASHINGTON


UNIT DIMENSIONS
SCALE: 1" = 10'

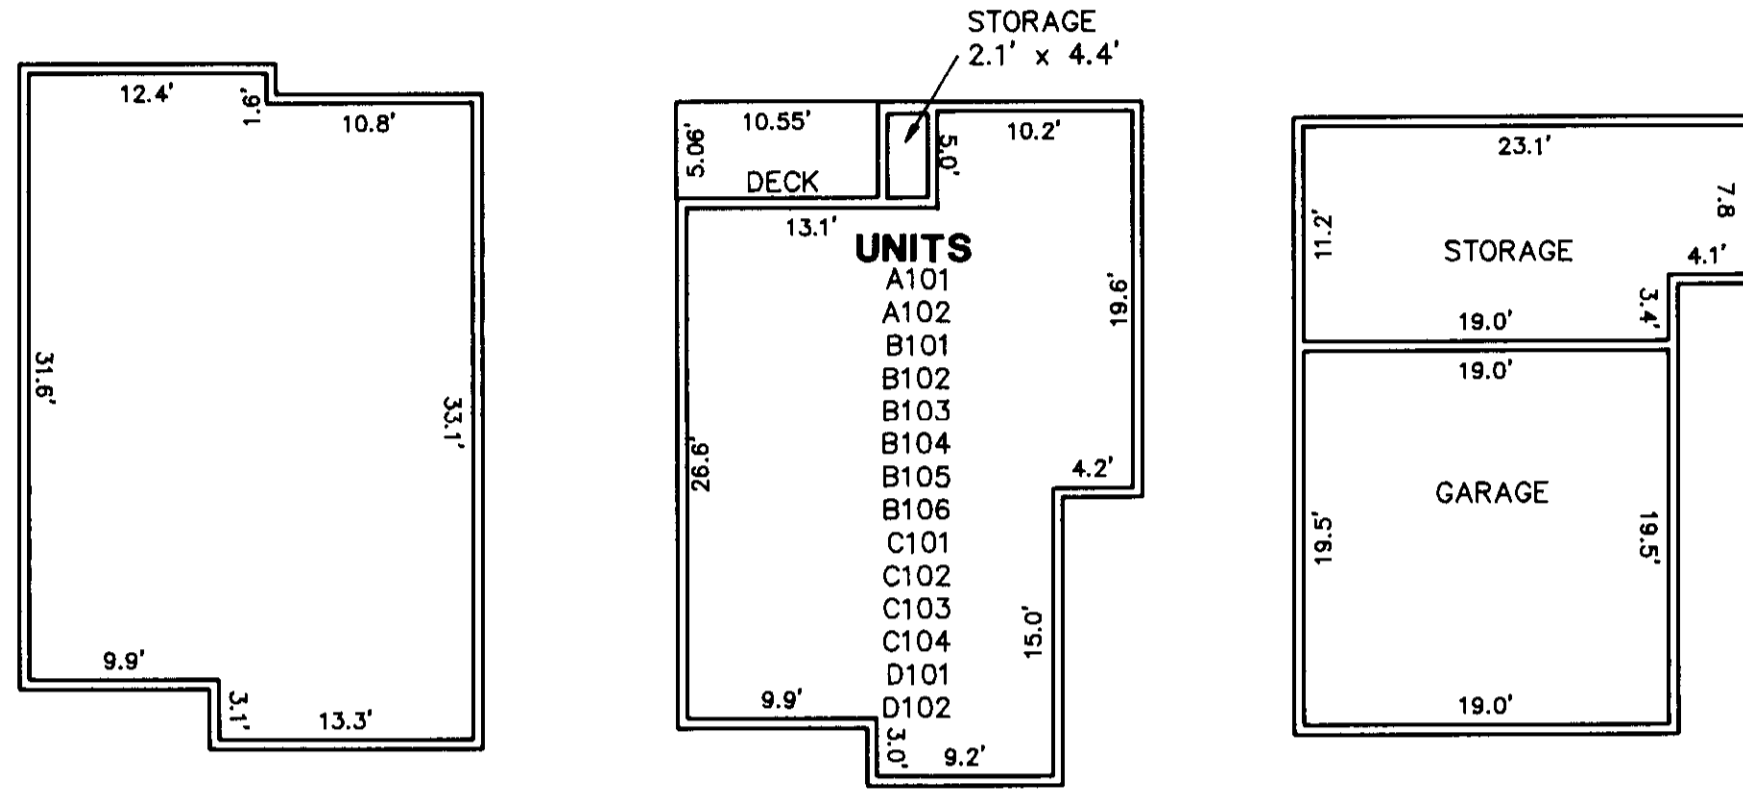

UPPER FLOOR PLAN

MIDDLE FLOOR PLAN

GROUND FLOOR PLAN

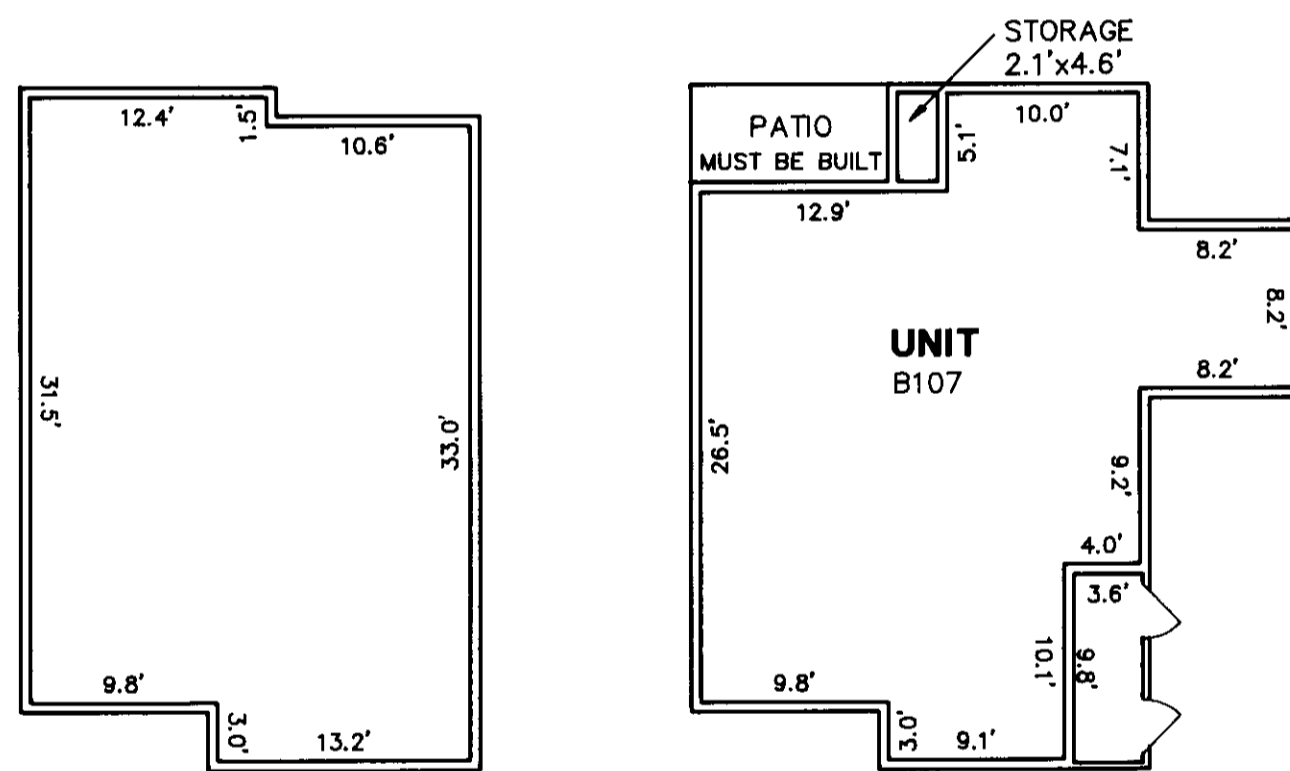


UPPER FLOOR PLAN

MAIN FLOOR PLAN

UNIT DATA

BLDG.	UNIT	LIVING SQ.FT.	GARAGE SQ.FT.	STORAGE SQ.FT.	DECK/PATIO SQ.FT.	GARAGE/STORAGE FLOOR ELEV.	GARAGE/STORAGE CEILING ELEV.	1ST FLOOR ENTRY ELEV.	1ST FLOOR ENTRY CLG.	1ST FLOOR ELEV.	1ST FLOOR CEILING	2ND FLOOR ELEV.	2ND FLOOR CEILING
A	101	1405	371	253	53	65.89	75.21	70.41	79.69	74.91	84.10	85.01	93.05
A	102	1405	371	253	53	65.89	75.23	70.39	79.67	74.96	84.13	85.04	93.11
B	101	1405	371	253	53	65.90	75.23	70.45	79.73	74.99	84.15	85.09	93.08
B	102	1405	371	253	53	65.95	75.29	70.46	79.76	74.94	84.10	85.02	93.06
B	103	1405	371	253	53	65.91	75.23	70.44	79.70	74.91	84.08	85.00	93.04
B	104	1405	371	253	53	65.93	75.27	70.45	79.70	74.94	84.09	85.02	93.05
B	105	1405	371	253	53	65.90	75.27	70.44	76.74	74.95	84.12	85.04	93.11
B	106	1405	371	253	53	65.93	75.27	70.43	79.71	74.93	84.08	85.03	93.09
B	107	1507	-	10	MUST BE BUILT	-	-	-	-	65.40	73.49	74.39	82.52
C	101	1405	371	253	53	65.85	75.19	70.40	79.71	74.87	84.03	85.03	93.12
C	102	1405	371	253	53	65.88	75.28	70.41	79.71	74.87	84.03	85.01	93.13
C	103	1405	371	253	53	65.88	75.18	70.41	79.74	74.87	84.09	85.02	93.13
C	104	1405	371	253	53	65.88	75.23	70.42	79.72	74.87	84.07	85.02	93.10
D	101	1405	371	253	53	66.89	76.22	71.40	80.68	75.98	85.13	86.01	94.01
D	102	1405	371	253	53	66.91	76.21	71.40	80.68	75.99	85.15	85.99	94.00

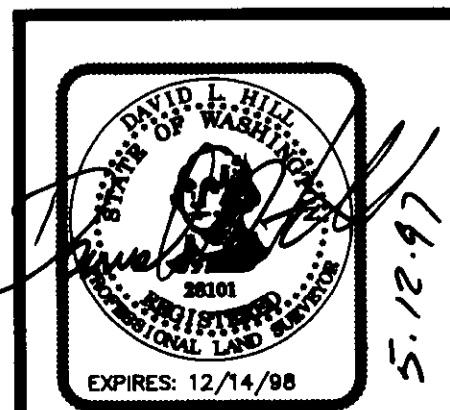

CONCEPT ENGINEERING, INC.
455 Rainier Boulevard North, Suite 200
Issaquah, Washington 98027
(206) 392-8055