



THE JUNIPER, A CONDOMINIUM

IN THE S.E. 1/4 NE 1/4 OF SECTION 20, T. 24 N. R. 9 E., W. 11.

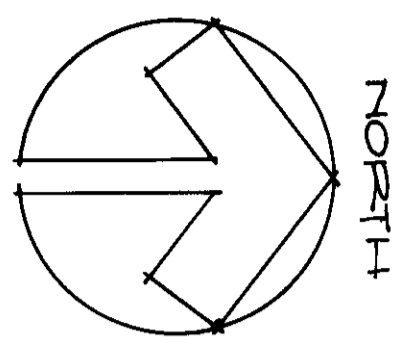

TYPICAL NOTES:

1. THE BOUNDARIES OF AN APARTMENT (CONDO) ARE THE INTERIOR SURFACES OF THE WALLS, FLOORS, CEILING, WINDOWS AND DOORS, THEREOF EXCLUDING ALL PREP, PUTS, WIRES, CONDUIT AND OTHER FACILITIES THAT RUN THROUGH ANY INTERIOR WALL OR PARTITION FOR THE PURPOSE OF RENEWING UTILITY SERVICES TO SAID DWELLING.
2. THESE FLOOR PLANS AND THE DIMENSIONS HEREON ARE COMPILED FROM ARCHITECTURAL PLANS SUPPLEMENTED BY FIELD DATA. THE RESULTANT SAID DIMENSIONS, SHOWN HEREON, MAY THEREFORE VARY SLIGHTLY (WITHIN ONE A FOOT) WITH REFERENCE TO THE ACTUAL DIMENSIONS.

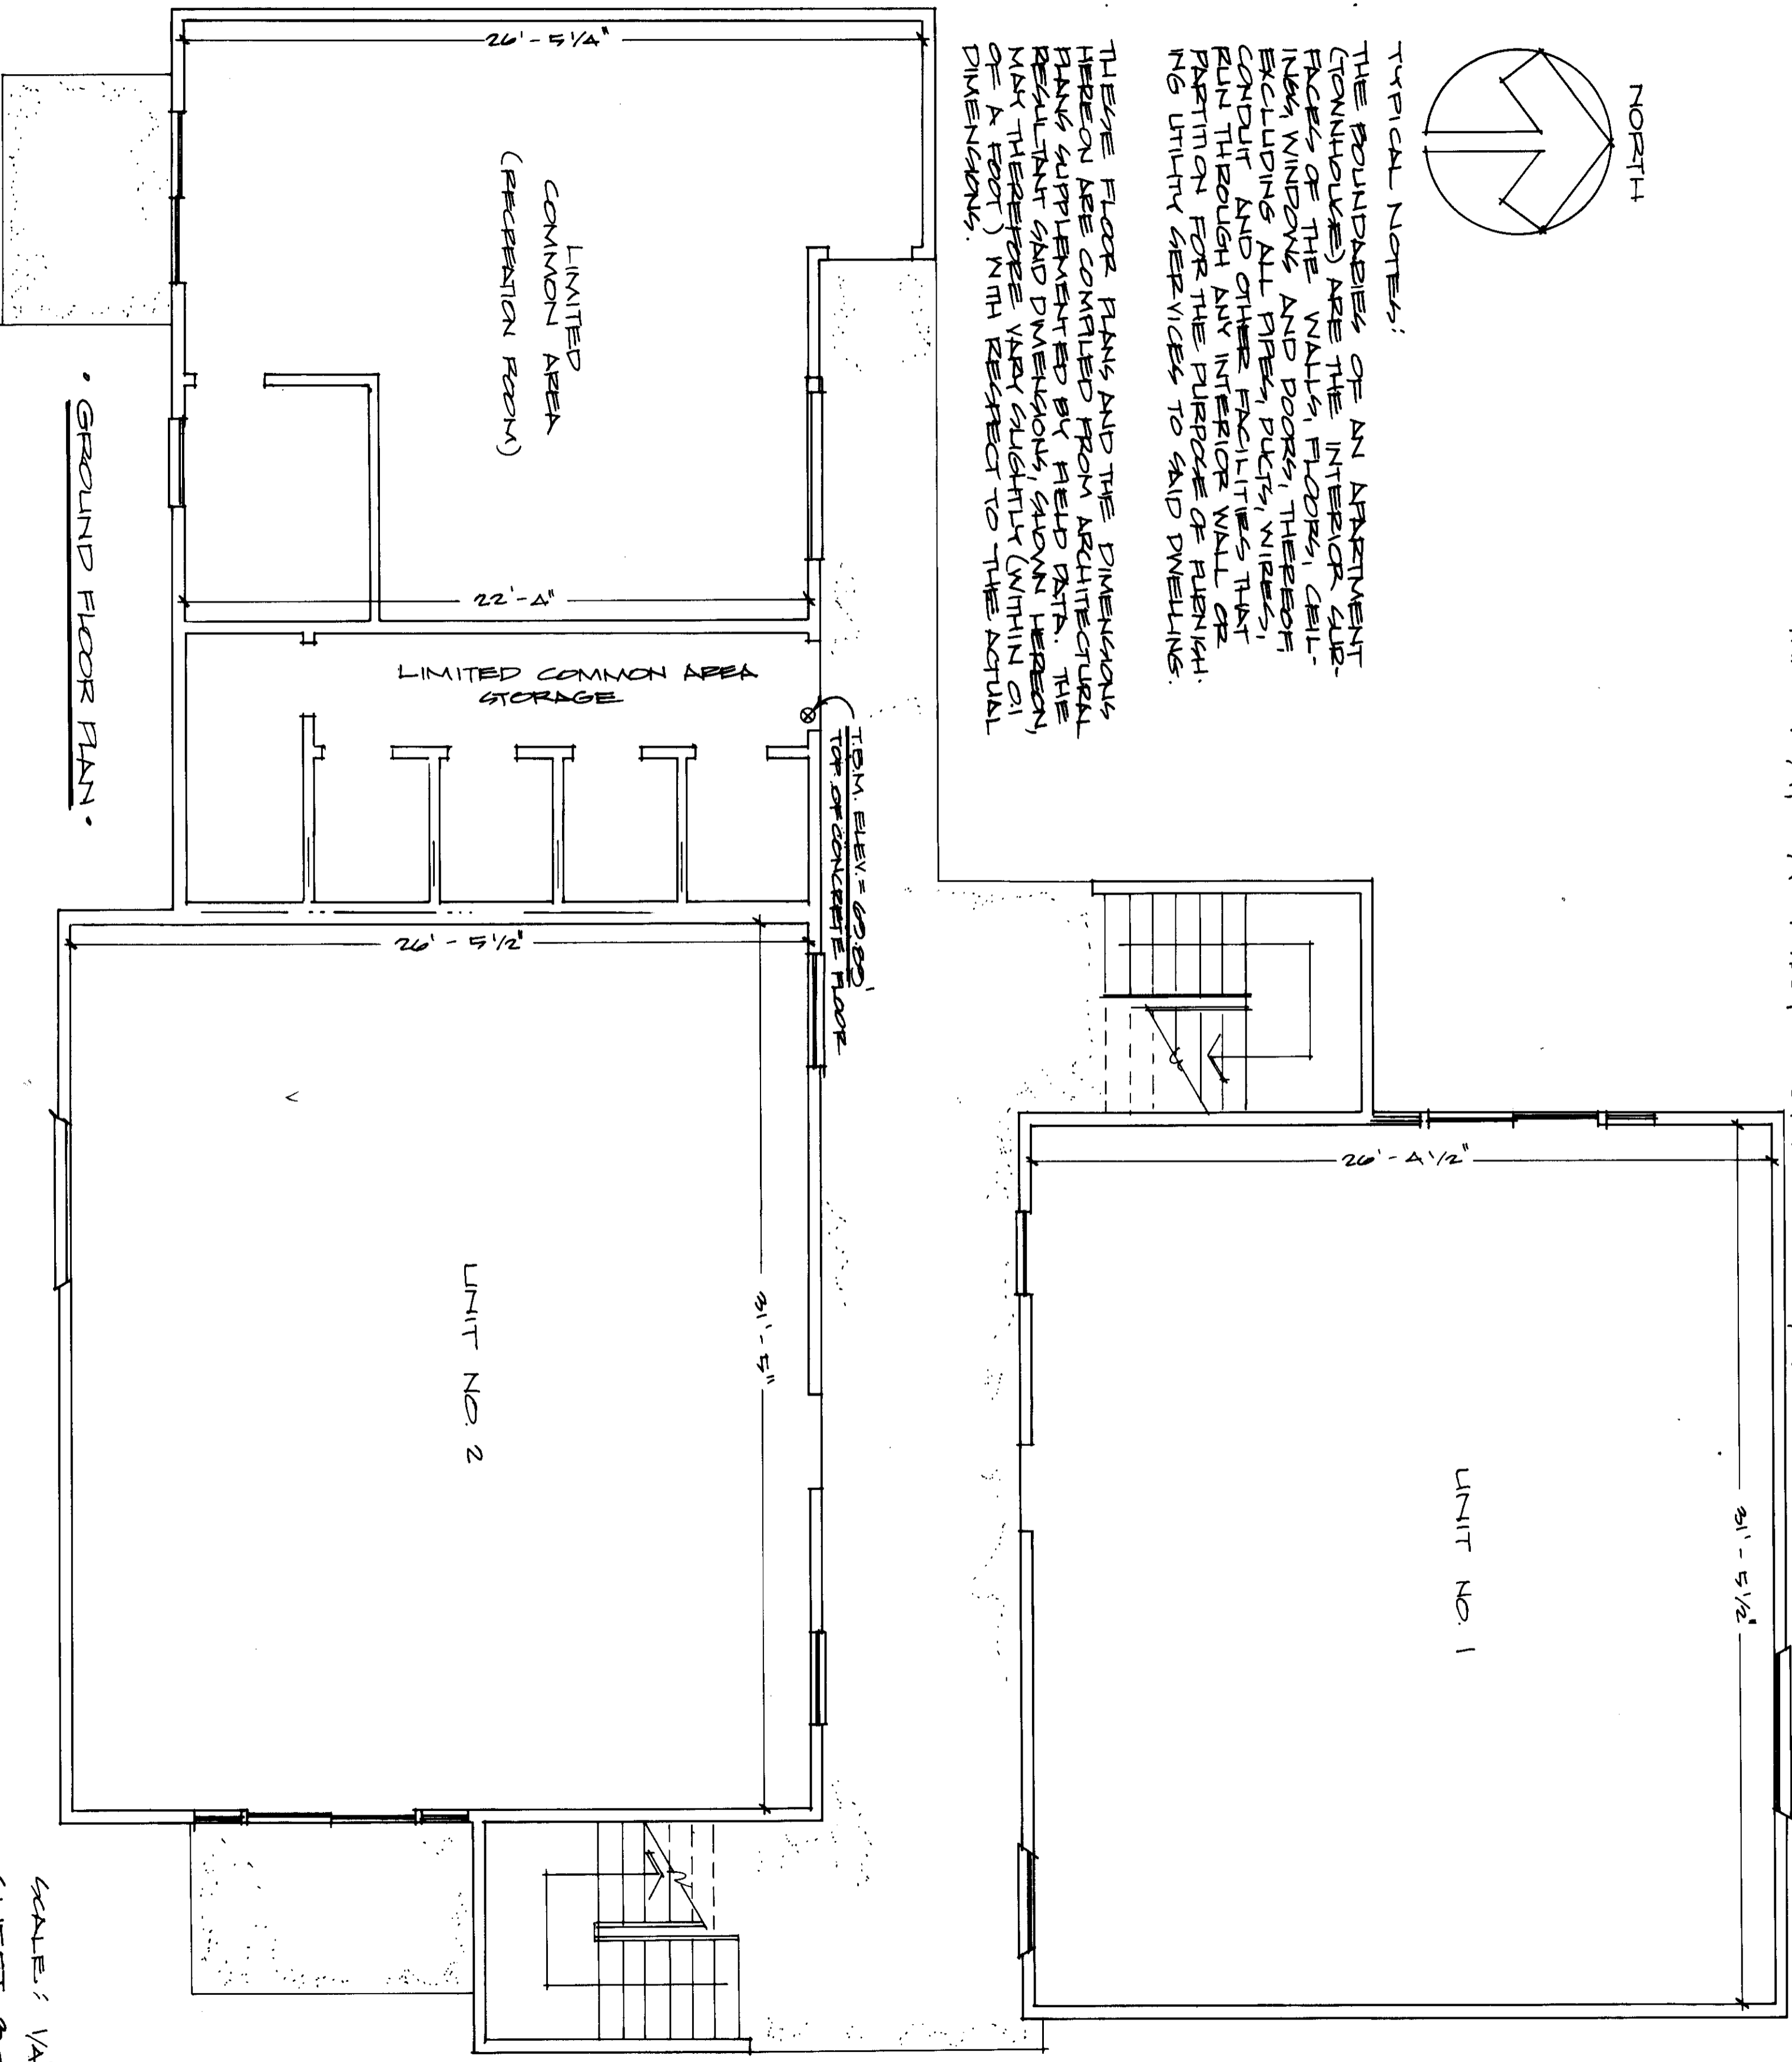

• GROUND FLOOR PLAN •

EA/TSIDE CONSULTANTS 77181 11-2-177

SCALE: 1/4" = 1'-0"
SHEET 3 OF 5

