


RAVENSWOOD

A CONDOMINIUM - PHASE I


SECTION 28, TOWNSHIP 24 NORTH, RANGE 6 EAST, W.M.
CITY OF ISSAQUAH COUNTY OF KING STATE OF WASHINGTON

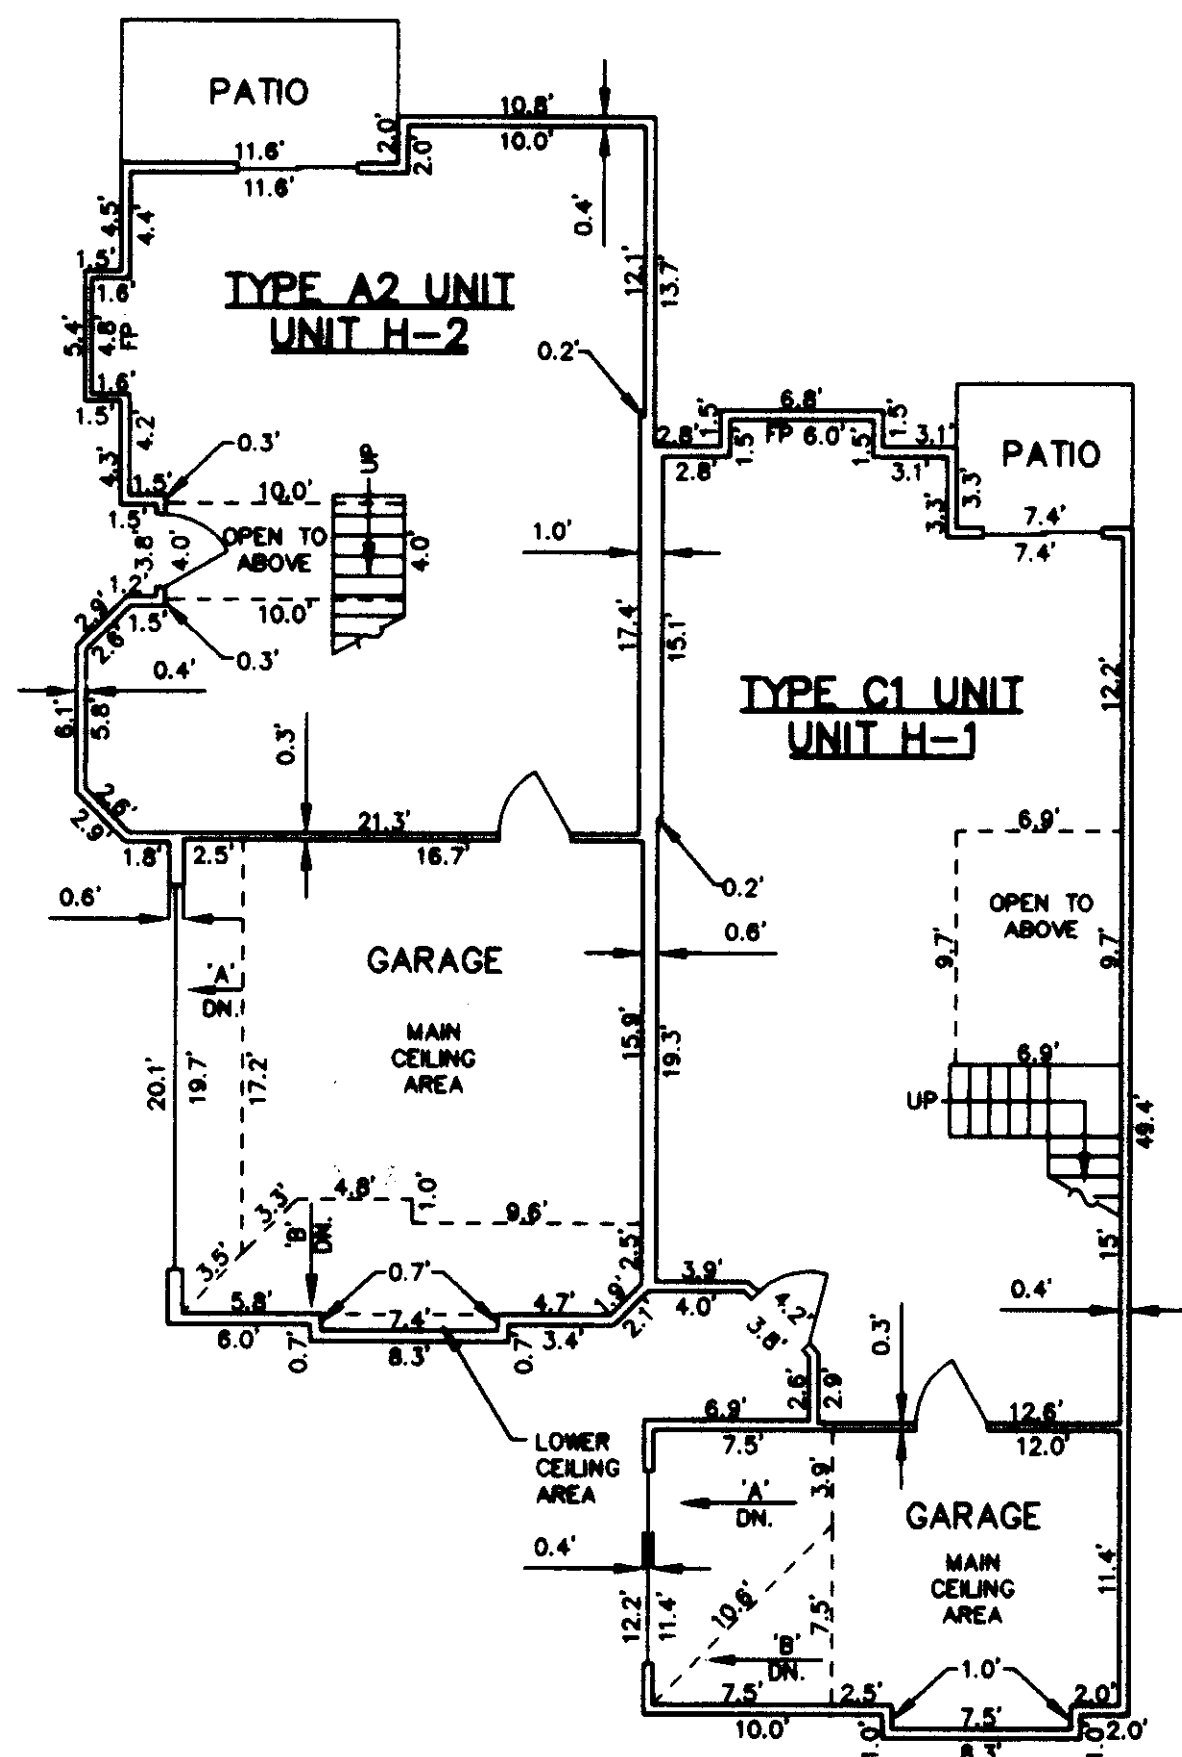

FIRST FLOOR PLAN


BUILDING TYPE 2

APPLIES TO
BUILDING H

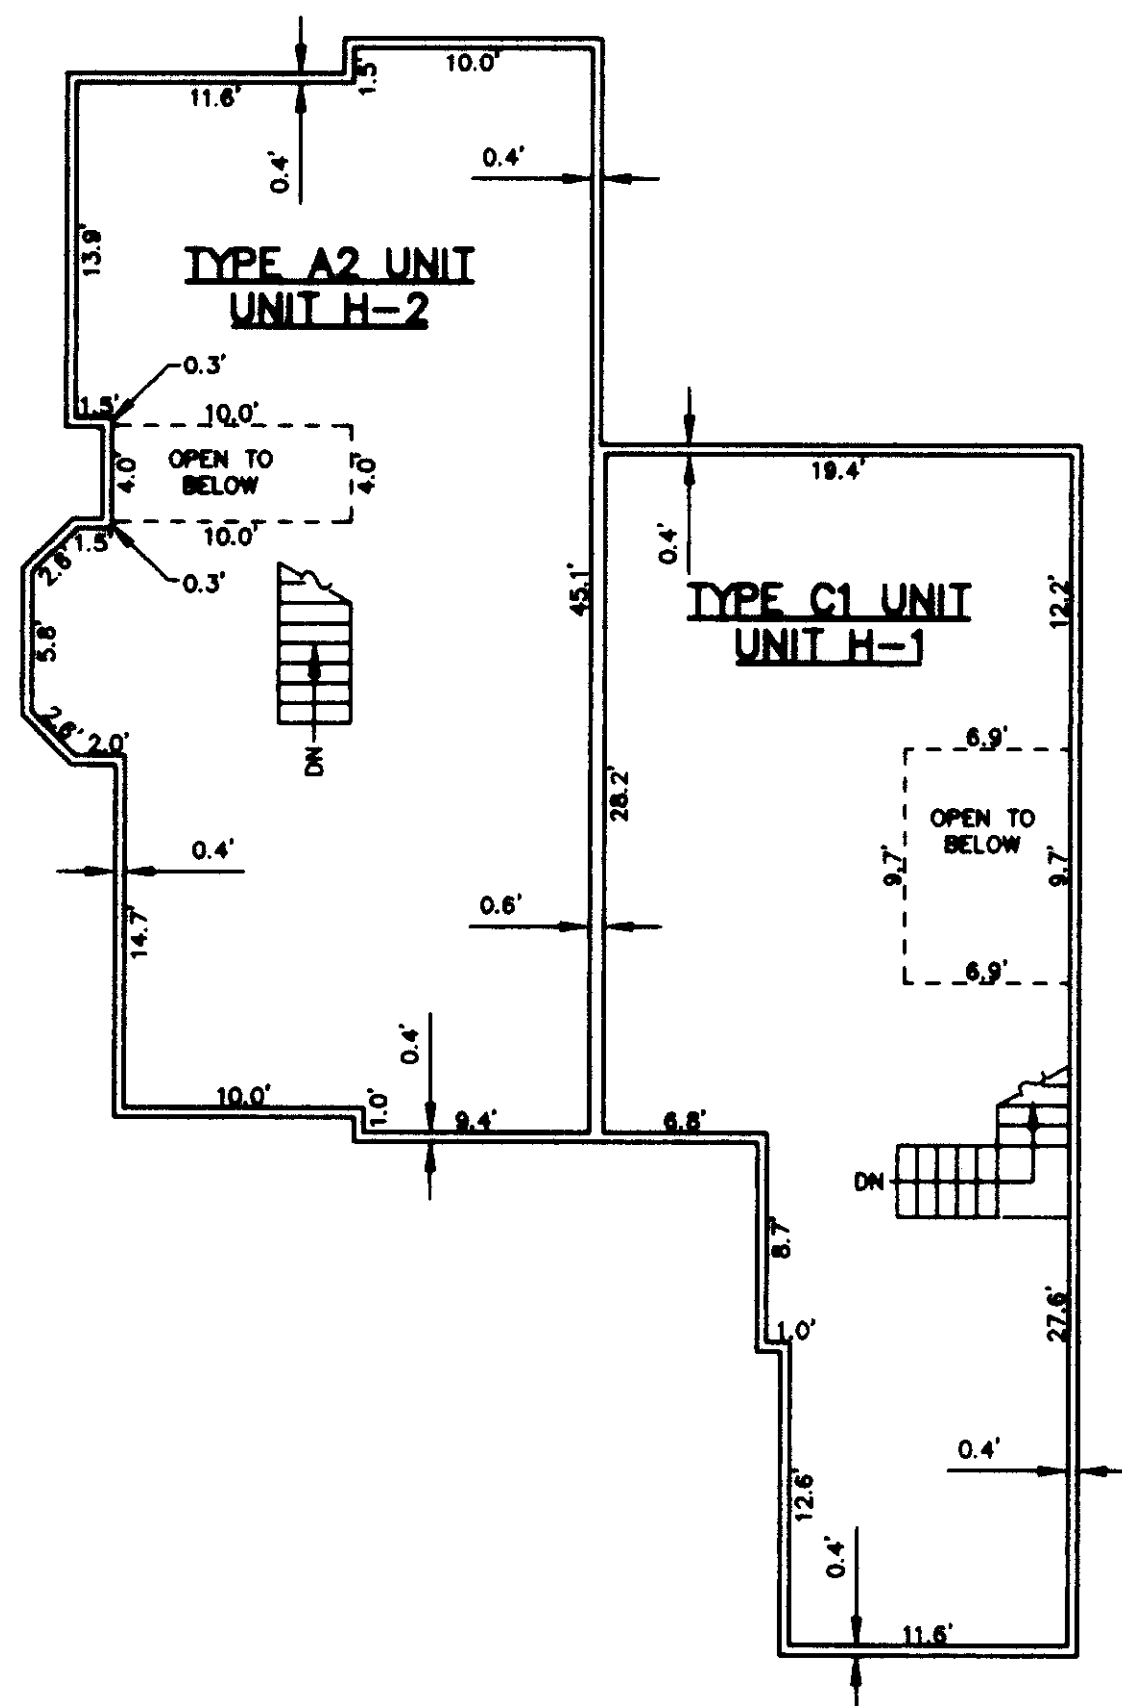

SECOND FLOOR PLAN


GRAPHIC SCALE IN FEET

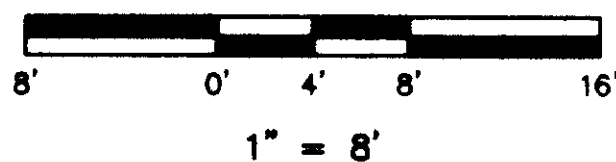

ELEVATION TABLE

UNIT	FLOOR	GARAGE AREA				LIVING AREA	
		FLOOR ELEV.	CEILING AREA	CATH. CEIL. 'A' UPPER LOWER	CATH. CEIL. 'B' UPPER LOWER	FLOOR ELEV.	CEILING ELEV.
H-1	1ST	87.9	98.1	100.5 96.7	100.5 96.7	89.1	98.1
H-1	2ND					99.0	107.1
H-2	1ST	87.9	96.5 95.6	96.5 97.0	96.5 97.0	89.1	98.1
H-2	2ND					99.0	107.1

F.P. DENOTES FIREPLACE

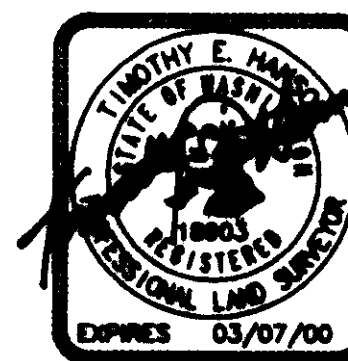

TIM HANSON AND ASSOCIATES, INC.
6025 - 108th AVENUE N.E. KIRKLAND, WA 98033
(425) 822-7271

PROJECT NO. 99021

SHEET 4 OF 4

158 30