



RAVENSWOOD

A CONDOMINIUM - PHASE II

SECTION 28, TOWNSHIP 24 NORTH, RANGE 6 EAST, W.M.
CITY OF ISSAQUAH COUNTY OF KING STATE OF WASHINGTON

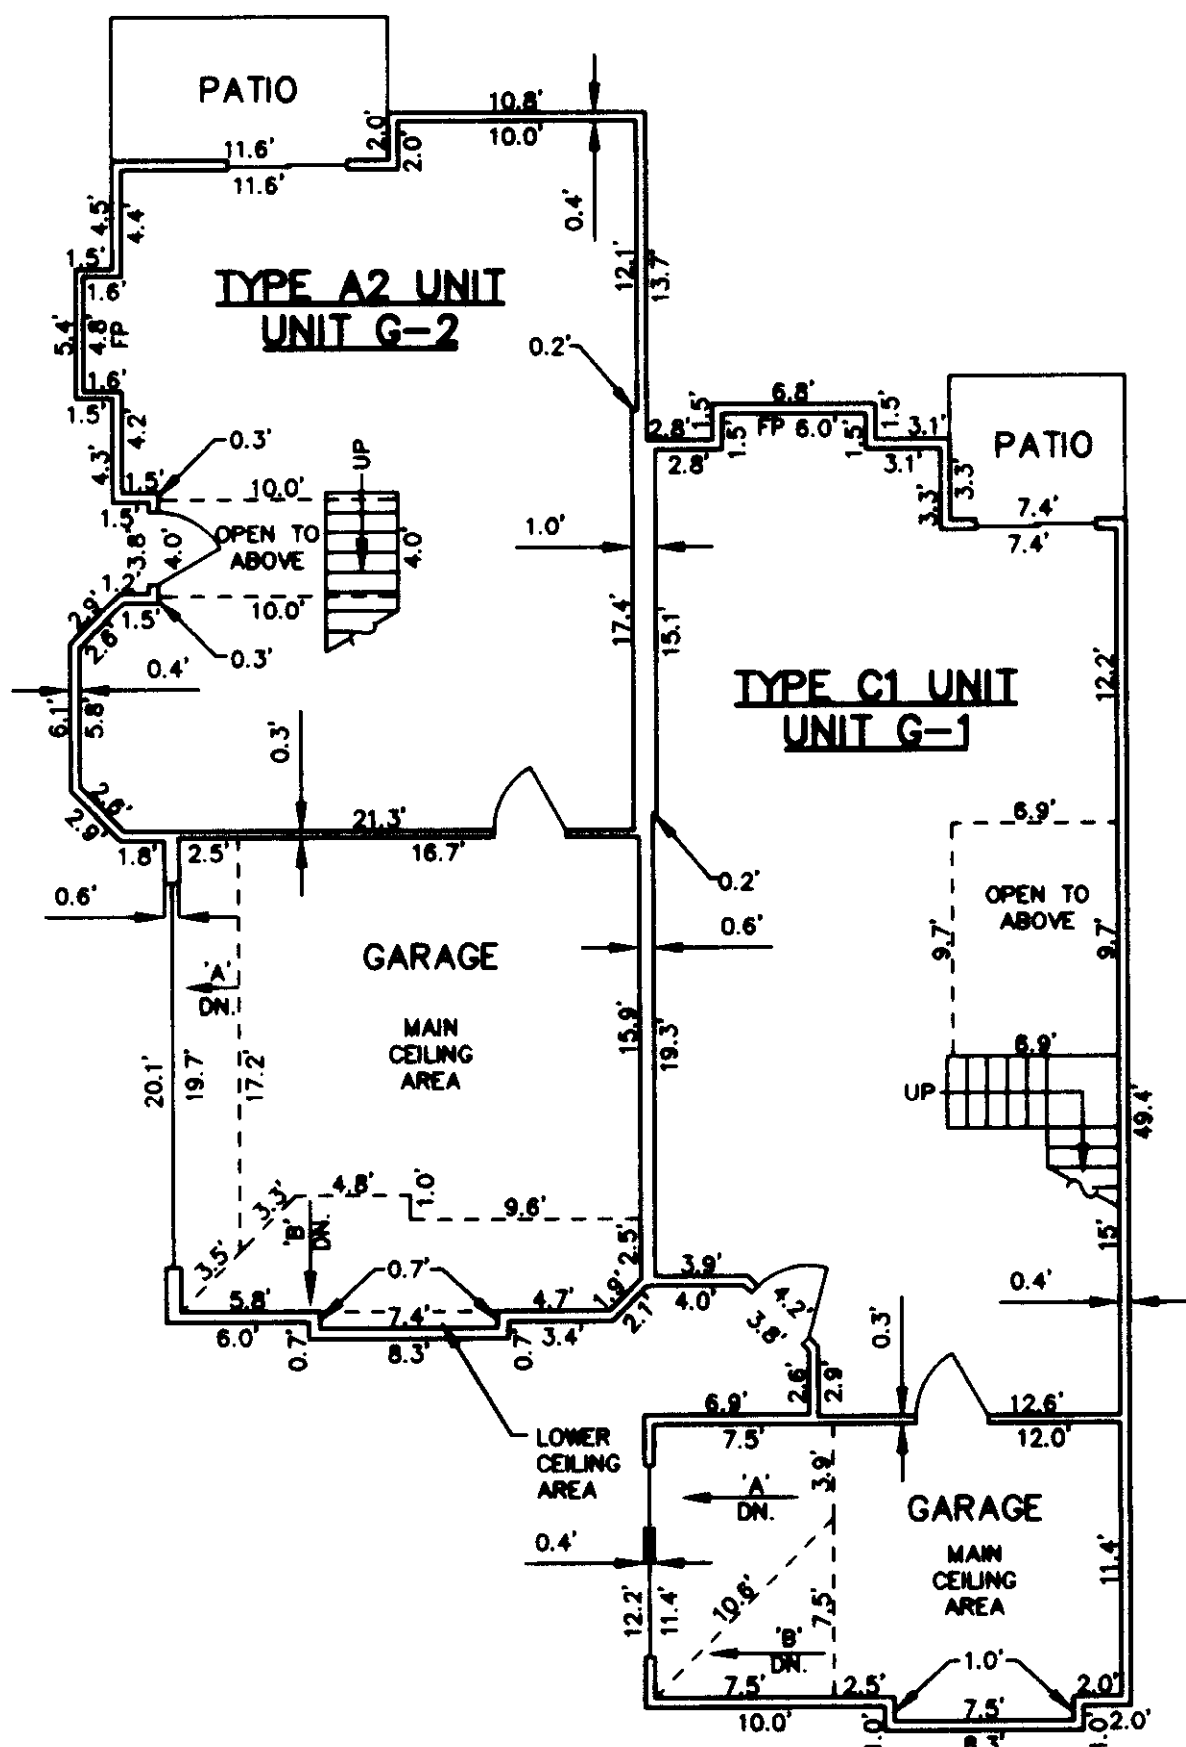


FIRST FLOOR PLAN

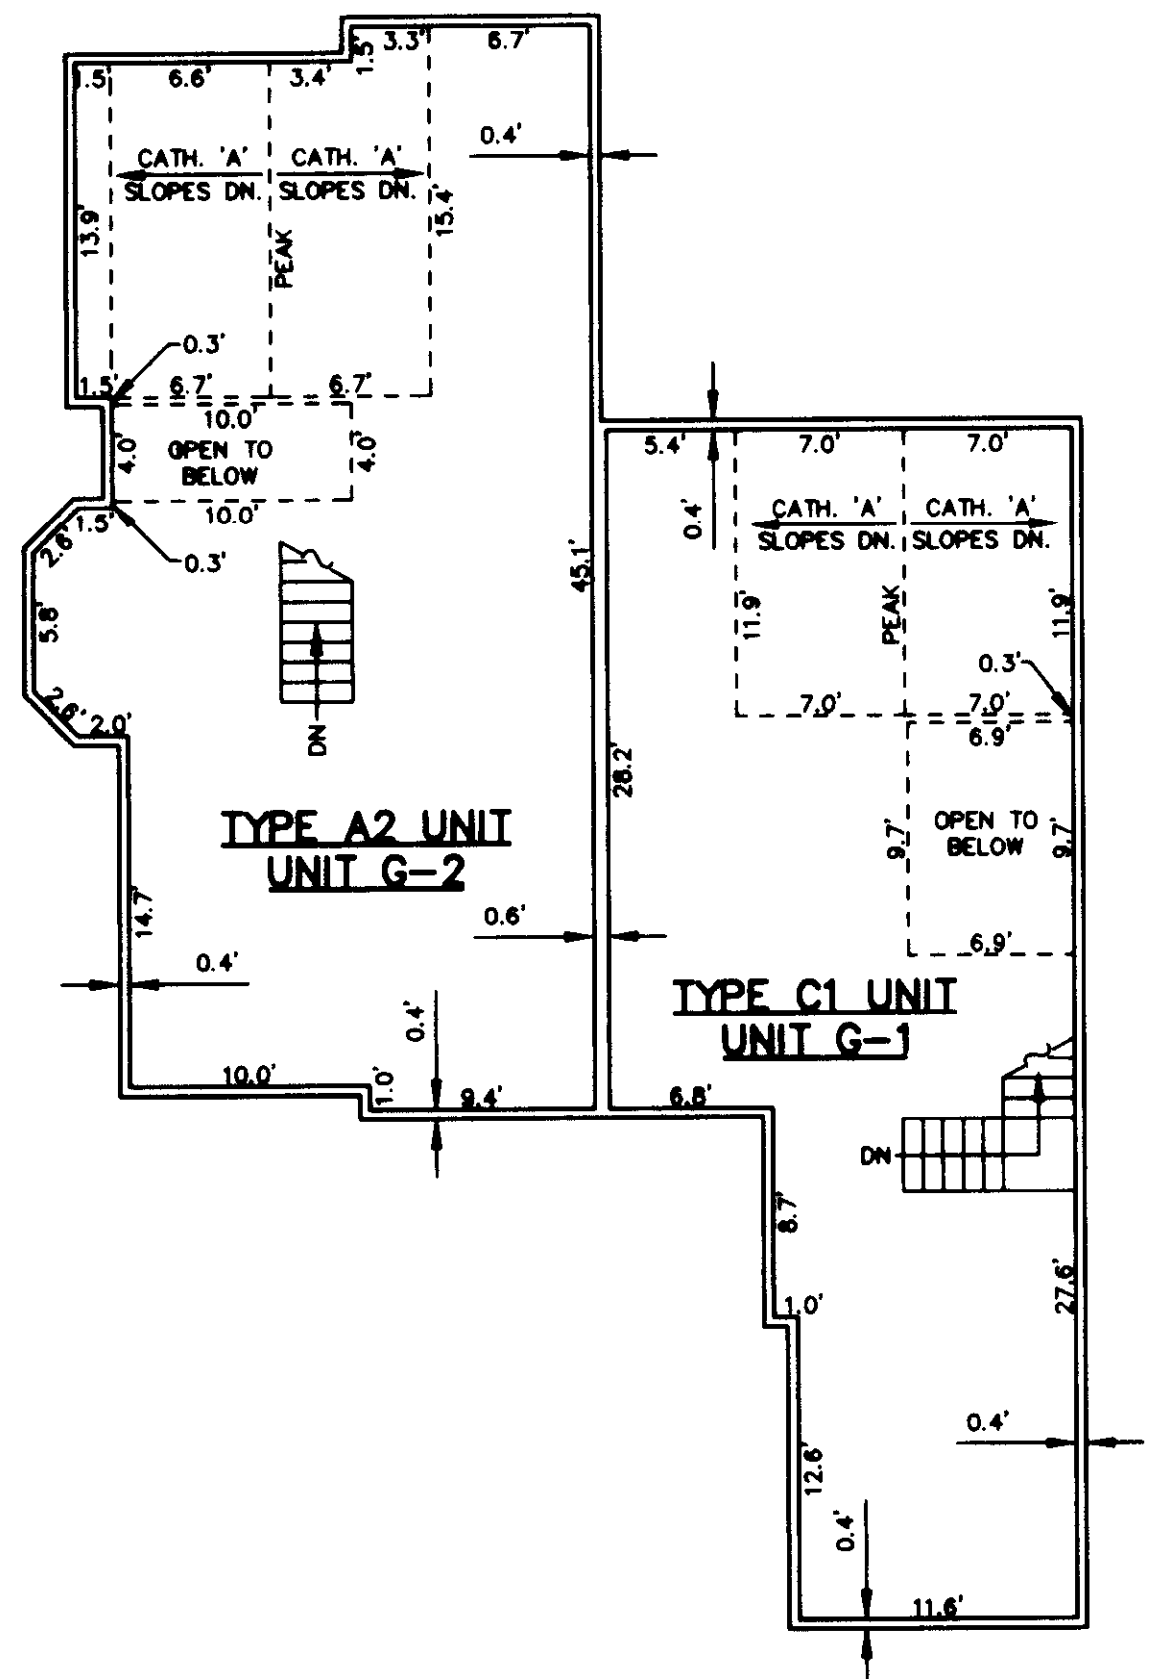

SECOND FLOOR PLAN

BUILDING TYPE 2
APPLIES TO BUILDING G


GRAPHIC SCALE IN FEET

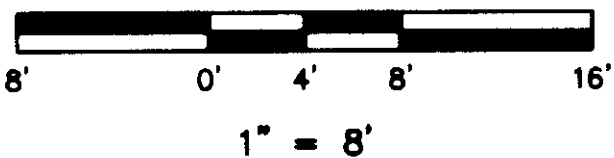

ELEVATION TABLE

UNIT	FLOOR	FLOOR ELEV.	GARAGE AREA				LIVING AREA			
			CEILING AREA	CATH. CEIL. 'A'	CATH. CEIL. 'B'		FLOOR ELEV.	CEILING ELEV.	CATH. CEIL. 'A'	
			MAIN	UPPER	UPPER	LOWER			UPPER	LOWER
G-1	1ST	87.4	97.6	100.0	96.2	100.0	96.2	88.6	97.6	
G-1	2ND							98.5	106.6	109.0
G-2	1ST	87.4	98.0	95.3	97.8	96.5	99.0	96.5	88.6	97.6
G-2	2ND							98.5	106.6	108.9

F.P. DENOTES FIREPLACE

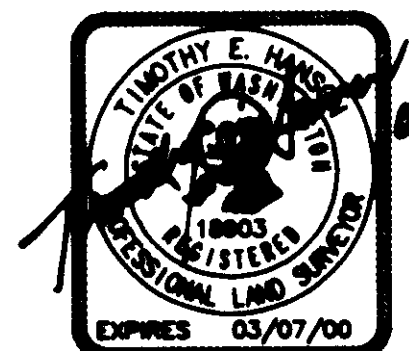

TIM HANSON AND ASSOCIATES, INC.
6025 - 108th AVENUE N.E. KIRKLAND, WA 98033
(425) 822-7271

PROJECT NO. 99021

SHEET 4 OF 6