


RAVENSWOOD

A CONDOMINIUM - PHASE II


SECTION 28, TOWNSHIP 24 NORTH, RANGE 6 EAST, W.M.
CITY OF ISSAQUAH COUNTY OF KING STATE OF WASHINGTON

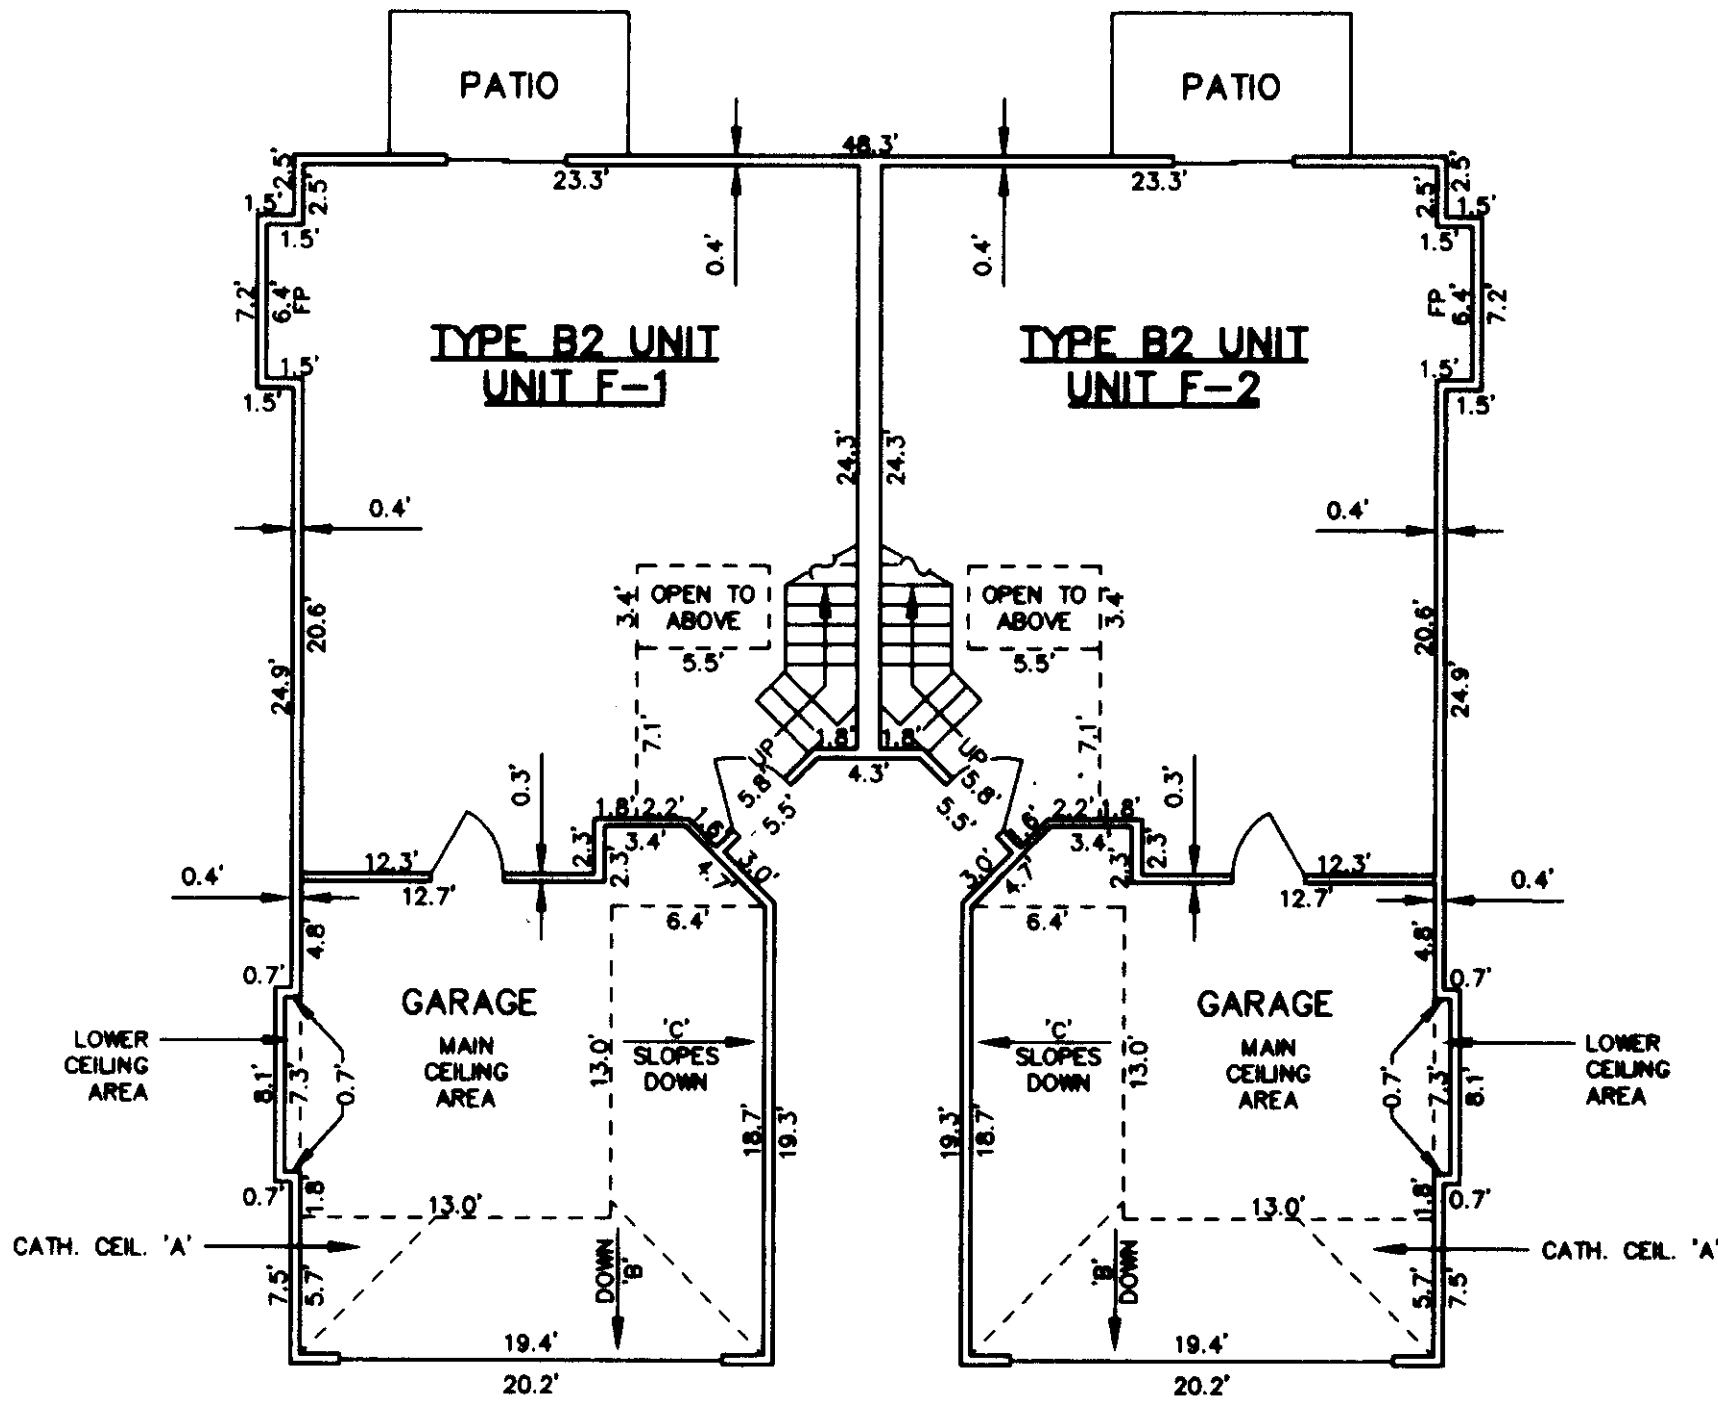

F.P. DENOTES FIREPLACE


FIRST FLOOR PLAN

BUILDING TYPE 4
APPLIES TO BUILDING F

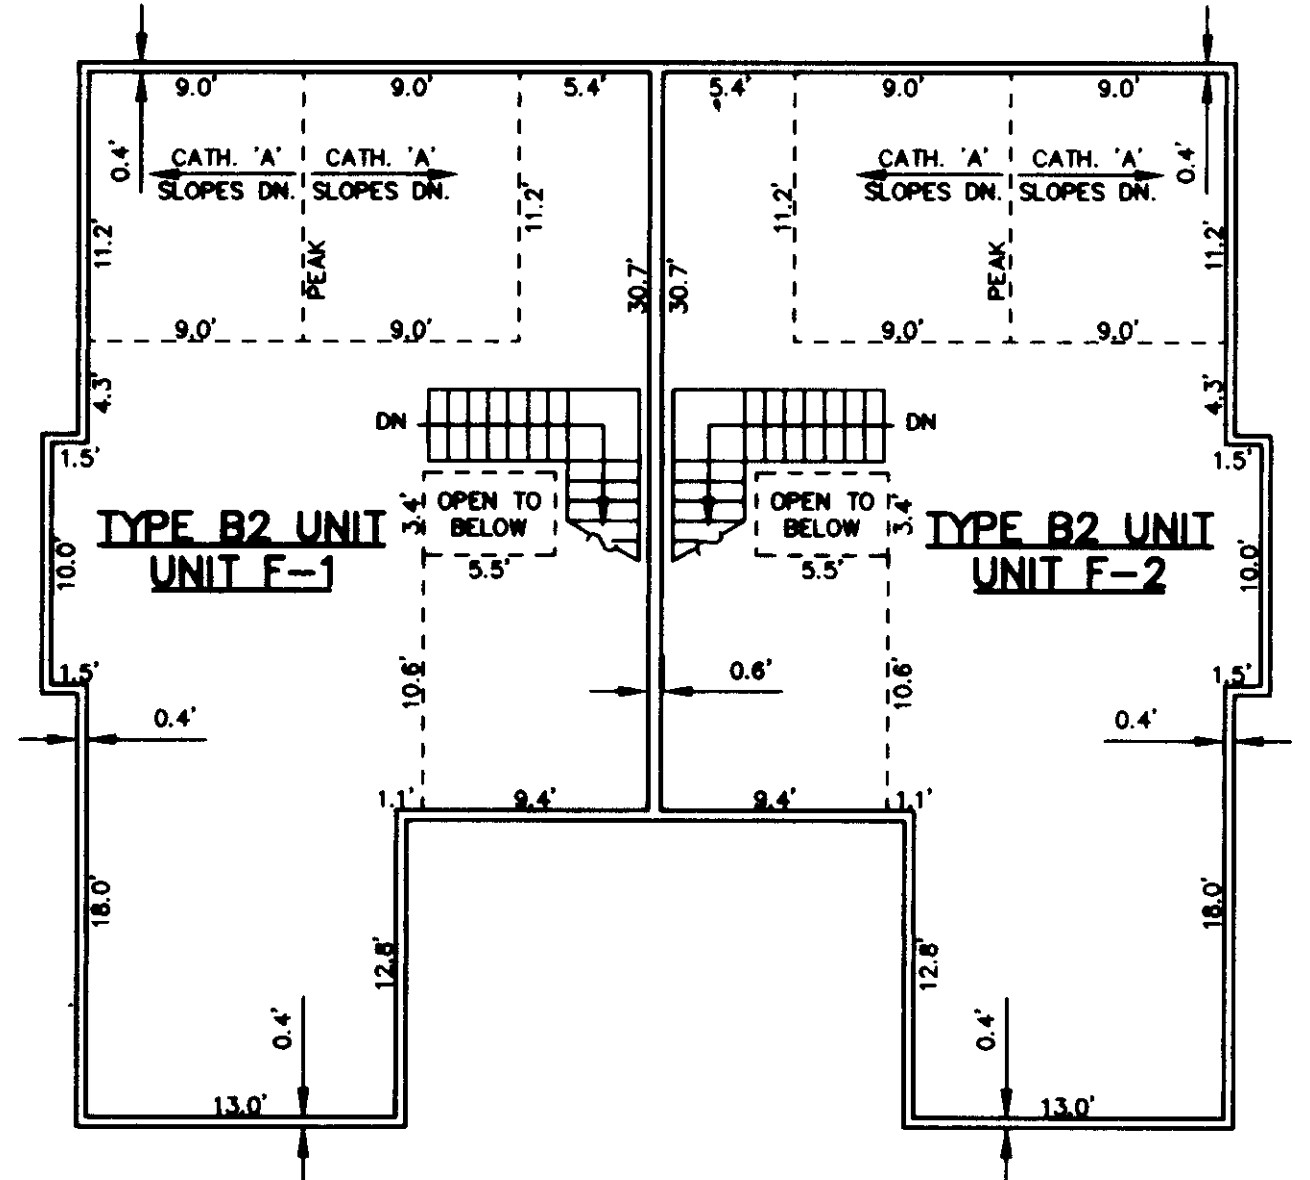


SECOND FLOOR PLAN

GRAPHIC SCALE IN FEET

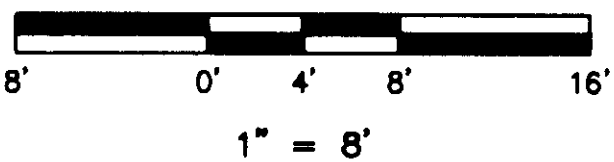

ELEVATION TABLE

UNIT	FLOOR	FLOOR ELEV.	GARAGE AREA						LIVING AREA			
			CEILING	AREA	CATH. CEIL. 'A' UPPER	CATH. CEIL. 'A' LOWER	CATH. CEIL. 'B' UPPER	CATH. CEIL. 'B' LOWER	CATH. CEIL. 'C' UPPER	CATH. CEIL. 'C' LOWER	FLOOR ELEV.	CEILING ELEV.
F-1	1ST	88.1	98.3	95.8	99.9	96.9	99.9	96.9	100.1	96.9	89.3	98.3
F-1	2ND										99.2	107.3
F-2	1ST	88.1	98.3	95.8	99.9	96.9	99.9	96.9	100.1	96.9	89.3	98.3
F-2	2ND										99.2	107.3

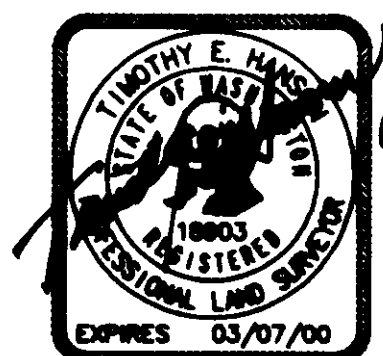

TIM HANSON AND ASSOCIATES, INC.
6025 - 108th AVENUE N.E. KIRKLAND, WA 98033
(425) 822-7271

PROJECT NO. 99021

SHEET 5 OF 6

159 65 05