



SECOND FLOOR

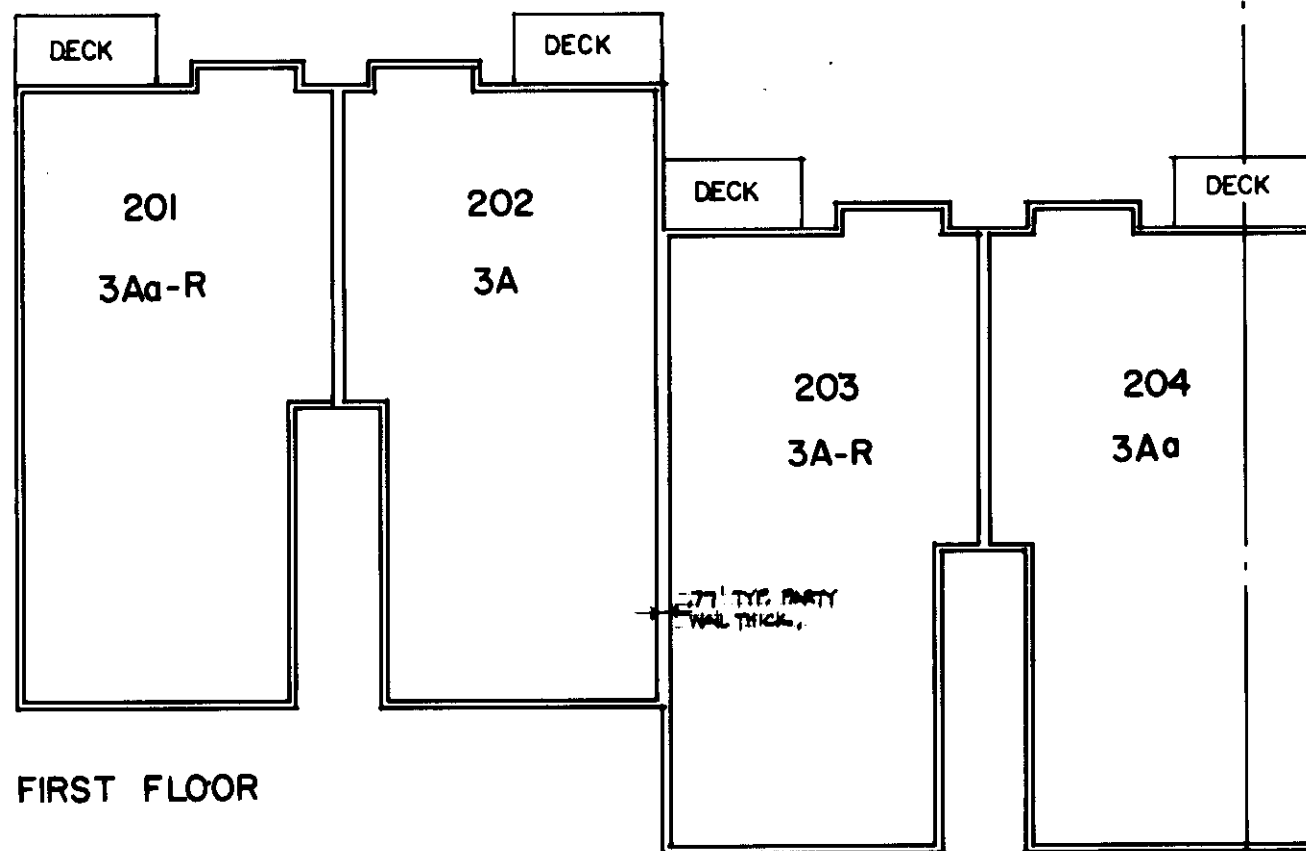

FIRST FLOOR

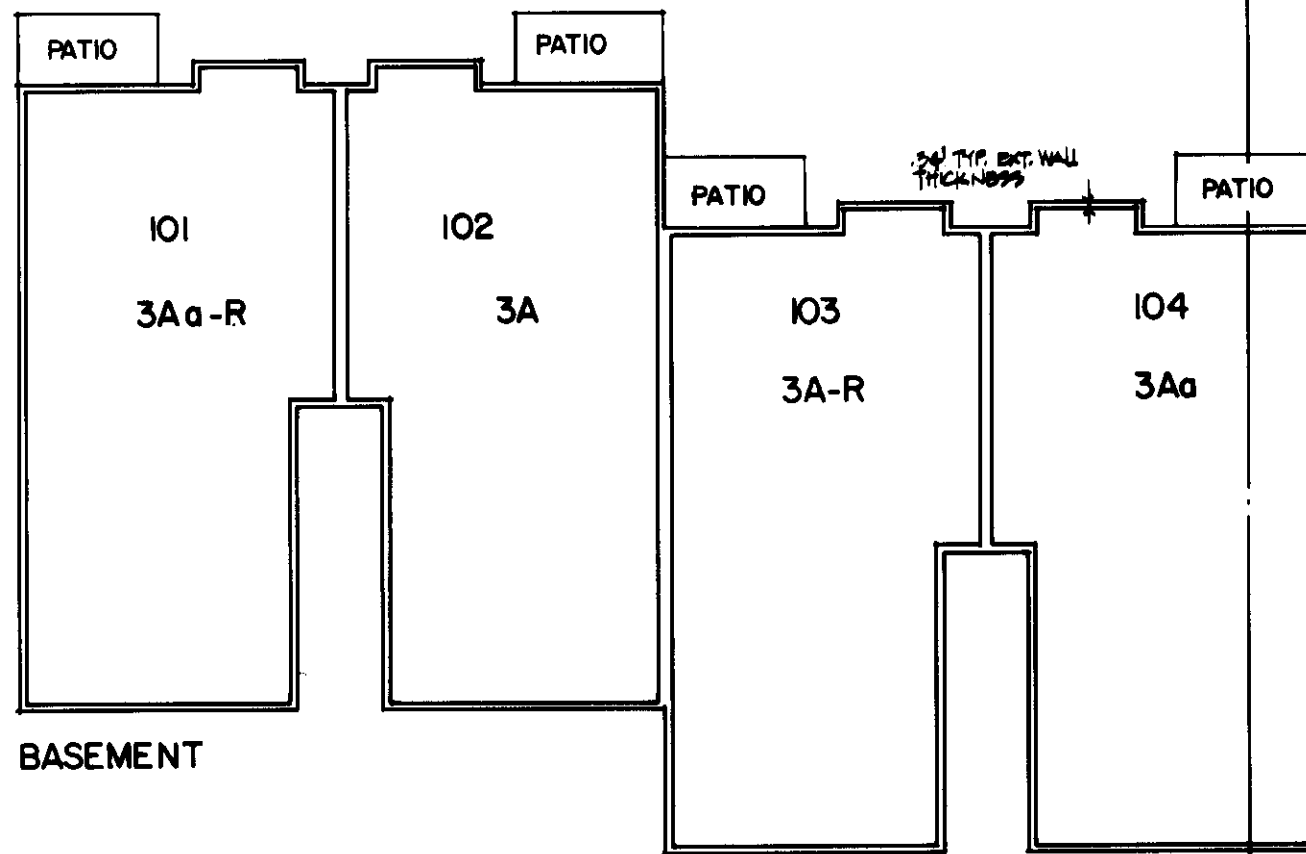

BASEMENT

BUILDING PLANS • BLDGS. B & C

1/16" = 1'-0"

B		APT. TYPE	SHT. NO.	SQ. FT.	FIN. FLOOR ELEVATION	FURRED CEIL. ELEV.	CEILING ELEVATION	CATHEDRAL CEIL. ELEV.
101	3Aa-R	7	1261.67	154.85	161.85	162.53	N/A	
102	3A	7	1261.67	154.85	161.85	162.53	N/A	
103	3A-R	7	1261.67	157.87	164.87	165.55	N/A	
104	3Aa	7	1261.67	157.87	164.87	165.55	N/A	
201	3Aa-R	7	1261.67	163.54	170.54	171.22	N/A	
202	3A	7	1261.67	163.54	170.54	171.22	N/A	
203	3A-R	7	1261.67	166.57	173.57	174.25	N/A	
204	3Aa	7	1261.67	166.57	173.57	174.25	N/A	
301	3A-R	7	1261.67	172.24	179.24	179.90	184.75	
302	3A	7	1261.67	172.24	179.24	179.90	184.75	
303	3A-R	7	1261.67	175.27	182.27	182.93	187.78	
304	3Aa	7	1261.67	175.27	182.27	182.93	187.78	

C		APT. TYPE	SHT. NO.	SQ. FT.	FIN. FLOOR ELEVATION	FURRED CEIL. ELEV.	CEILING ELEVATION	CATHEDRAL CEIL. ELEV.
101	3Aa-R	7	1261.67	166.86	173.86	174.54	N/A	
102	3A	7	1261.67	166.86	173.86	174.54	N/A	
103	3A-R	7	1261.67	169.88	176.88	177.56	N/A	
104	3Aa	7	1261.67	169.88	176.88	177.56	N/A	
201	3Aa-R	7	1261.67	175.56	182.56	183.24	N/A	
202	3A	7	1261.67	175.56	182.56	183.24	N/A	
203	3A-R	7	1261.67	178.58	185.58	186.26	N/A	
204	3Aa	7	1261.67	178.58	185.58	186.26	N/A	
301	3Aa-R	7	1261.67	184.26	191.26	191.92	196.77	
302	3A	7	1261.67	184.26	191.26	191.92	196.77	
303	3A-R	7	1261.67	187.28	194.28	194.94	199.79	
304	3Aa	7	1261.67	187.28	194.28	194.94	199.79	

Lawrence S. Braund, P.E.
Thomas A. Johnson, AIA
Greg L. Allwine, Arch.

**RIDGEBROOK
A CONDOMINIUM**

304 main ave. so., suite 200 renton, wa. 98055 (206) 271-7200 623-5732

Project No : 88-16
Drawn by : [Signature]
Issue date : 12/11/88
Latest rev. :