



THIRD FLOOR

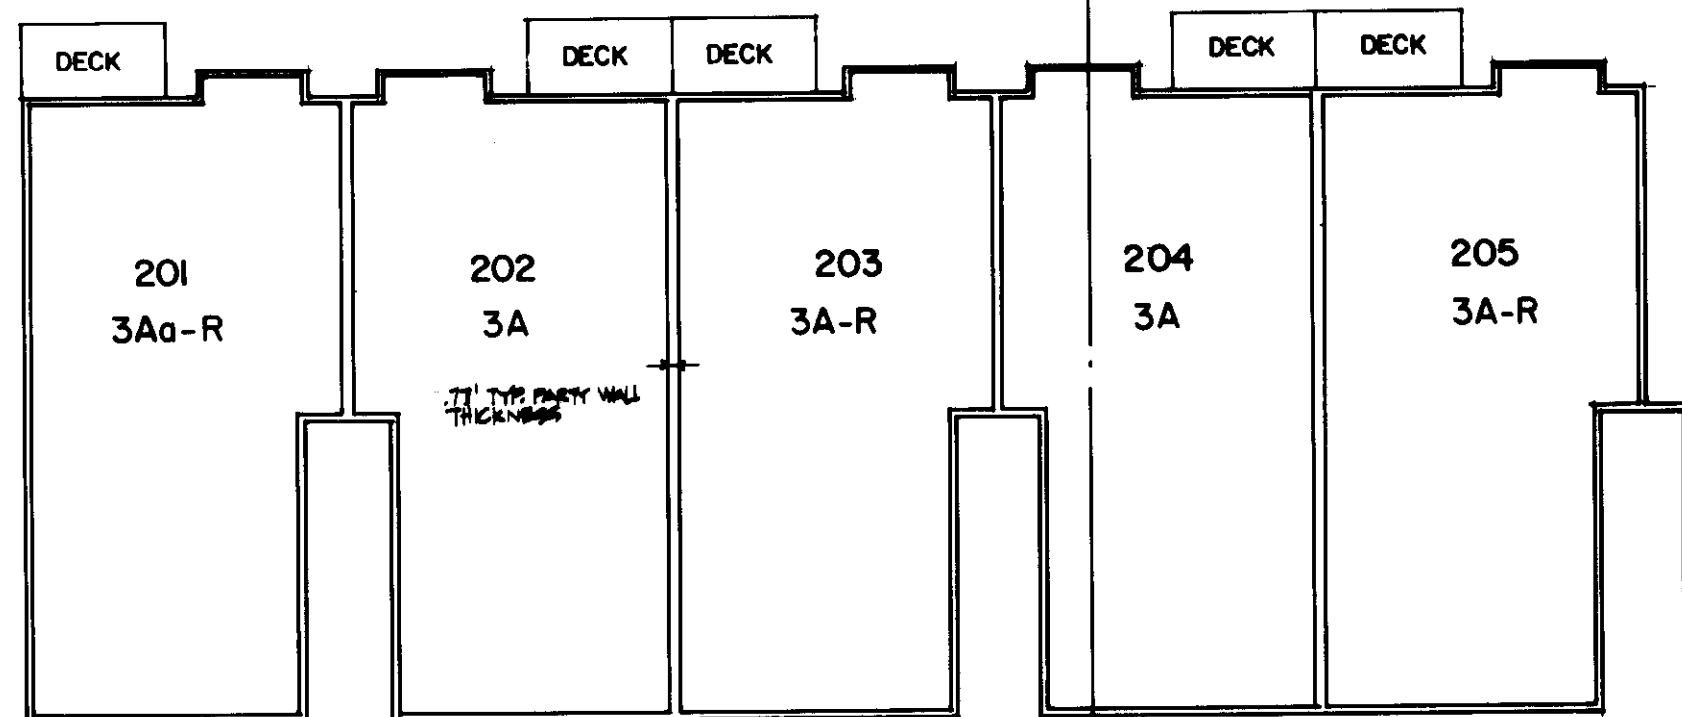

SECOND FLOOR

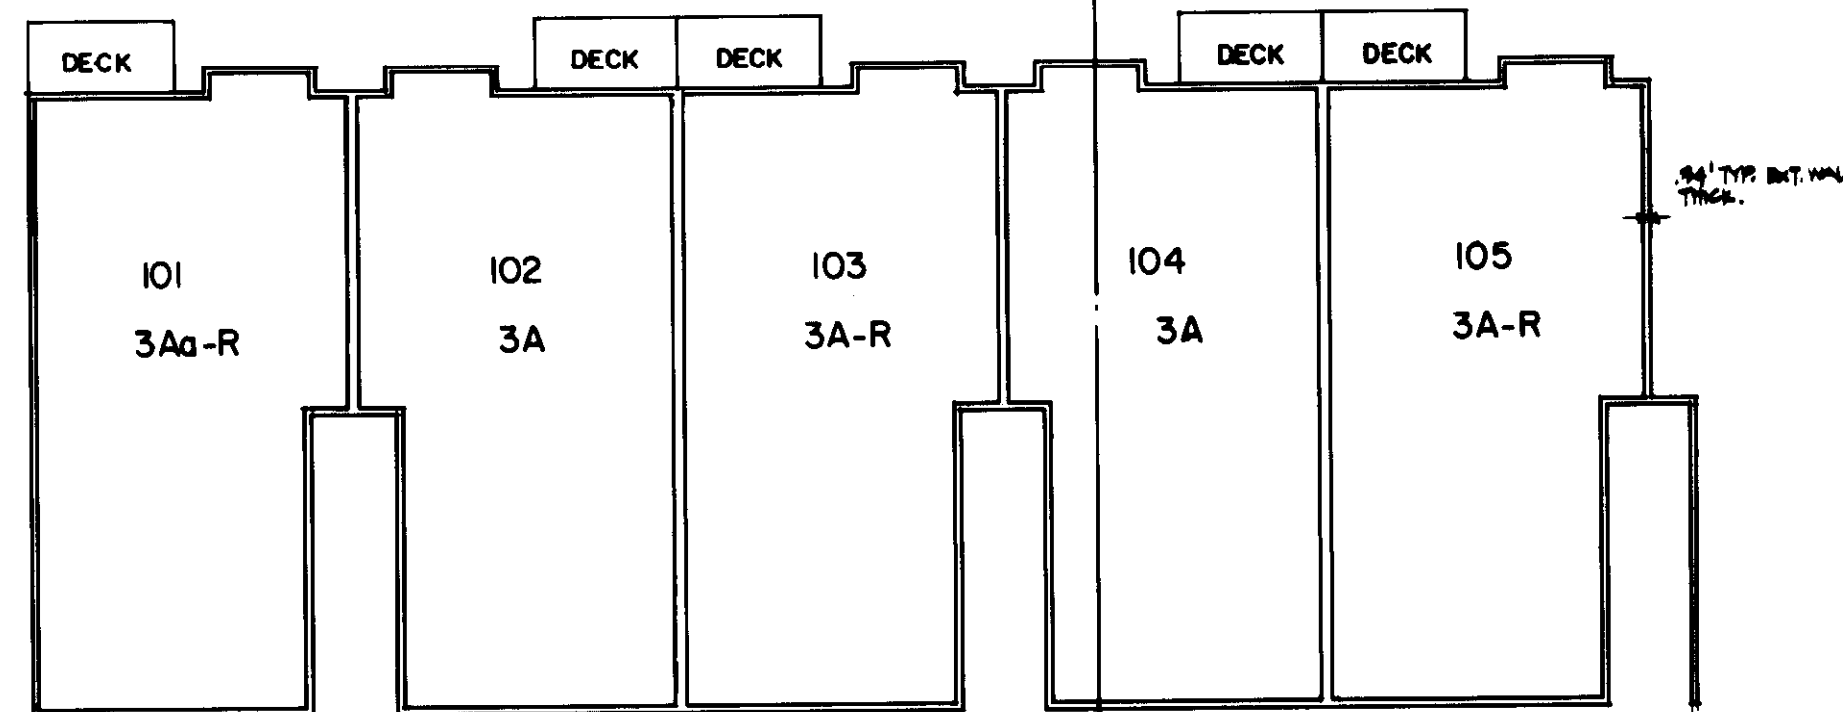

FIRST FLOOR

BUILDING PLANS · BLDGS. D

1/16" = 1'-0"

APT. TYPE	SHT. NO.	SQ. FT.	FIN. FLOOR ELEVATION	FURRED CEIL. ELEV.	CEILING ELEVATION	CATHEDRAL CEIL. ELEV.
3Aa-R	7	1261.67	189.35	196.35	197.03	N/A
3A	7	1261.67	189.35	196.35	197.03	N/A
3A-R	7	1261.67	189.35	196.35	197.03	N/A
3A	7	1261.67	189.35	196.35	197.03	N/A
3A-R	7	1261.67	189.35	196.35	197.03	N/A
3Aa-R	7	1261.67	198.05	205.05	205.73	N/A
3A	7	1261.67	198.05	205.05	205.73	N/A
3A-R	7	1261.67	198.05	205.05	205.73	N/A
3A	7	1261.67	198.05	205.05	205.73	N/A
3A-R	7	1261.67	198.05	205.05	205.73	N/A
3Aa-R	7	1261.67	206.75	213.75	214.41	219.26
3A	7	1261.67	206.75	213.75	214.41	219.26
3A-R	7	1261.67	206.75	213.75	214.41	219.26
3A	7	1261.67	206.75	213.75	214.41	219.26

LEGEND

- 3A APARTMENT TYPE
- 3Aa ALTERNATE APARTMENT TYPE
- 3A-R REVERSE APARTMENT TYPE
- 203 APARTMENT NUMBER

Lawrence S. Braund, P.E.
Thomas A. Johnson, AIA
Greg L. Allwine, Arch.

**RIDGEBROOK
A CONDOMINIUM**

Project No : 52-16
Drawn by : [Signature]
Issue date : 15 APRIL '83
Latest rev. :

304 main ave. so, suite 200 renton, wa. 98055 (206) 271-7200 623-5732