



THIRD FLOOR

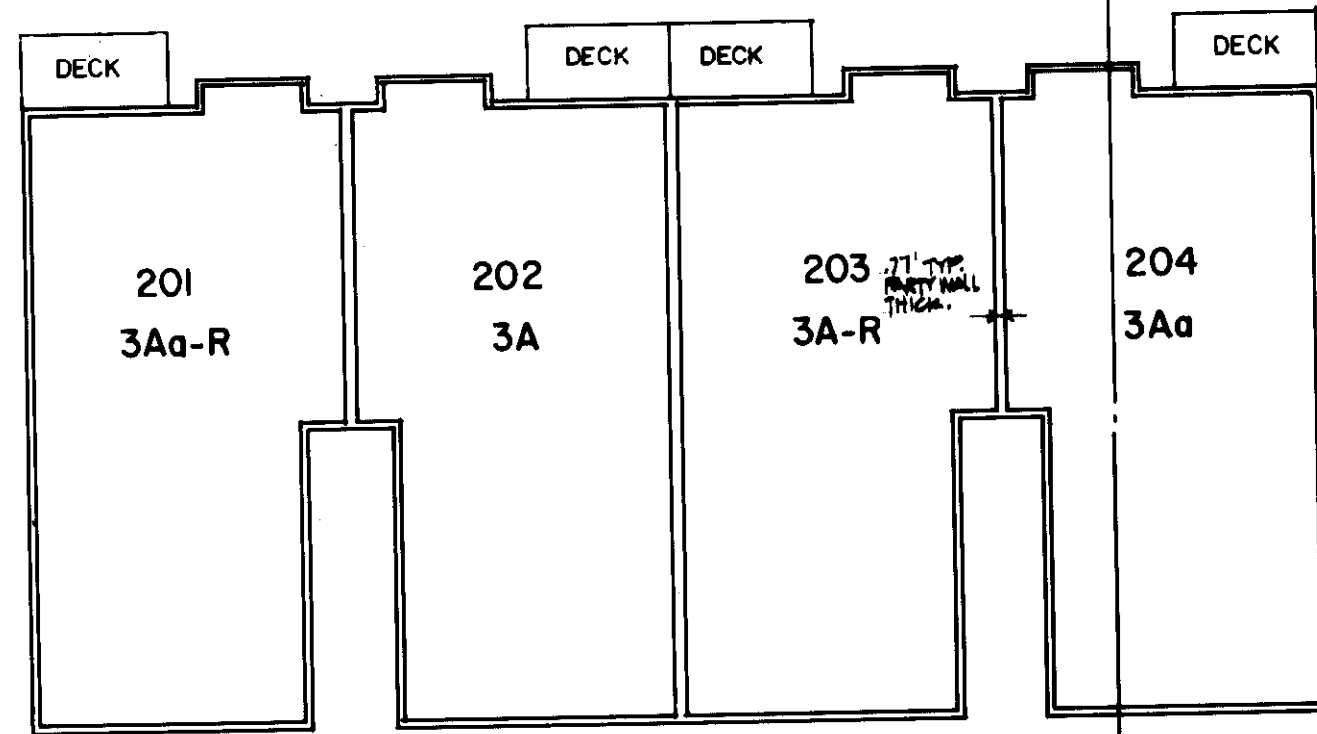

SECOND FLOOR

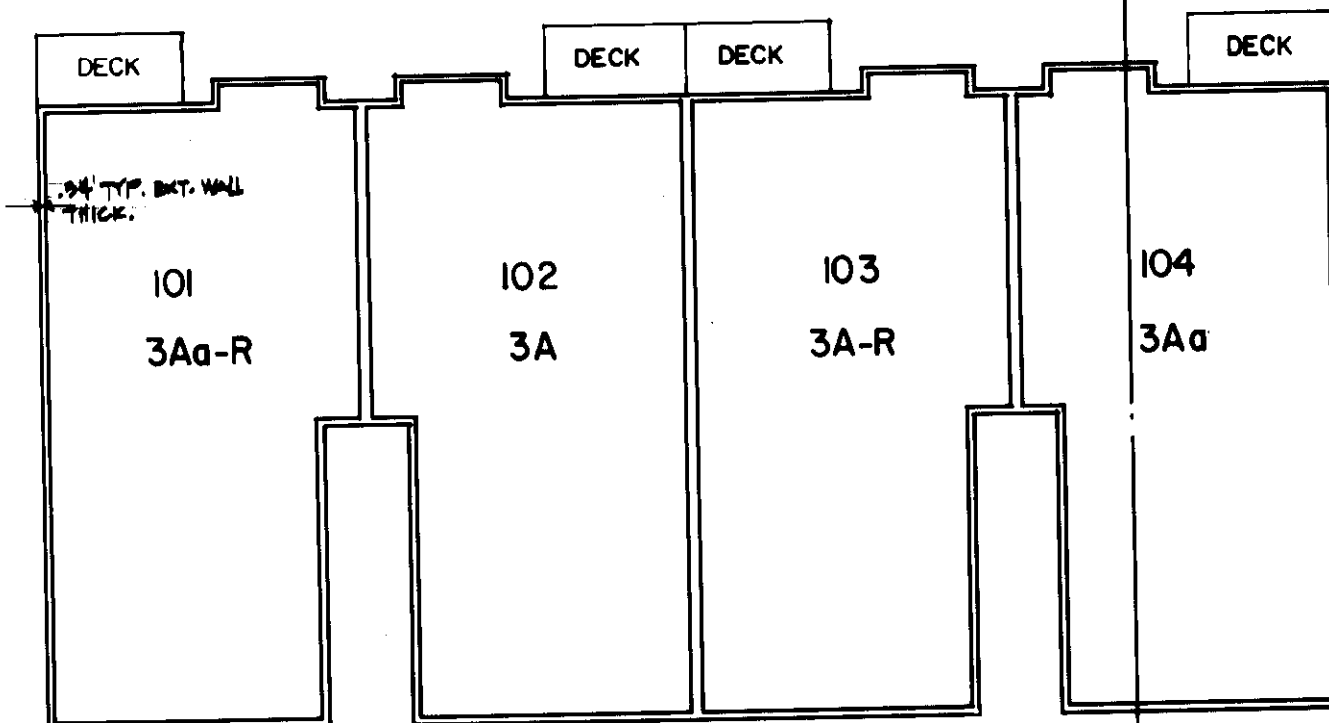

FIRST FLOOR

**BUILDING PLANS · BLDGS. E & F**

1/16" = 1'-0"

E	APT. TYPE	SHT. NO.	SQ. FT.	FIN. FLOOR ELEVATION	FURRED CEIL. ELEV.	CEILING ELEVATION	CATHEDRAL CEIL. ELEV.
101	3Aa-R	7	1261.67	183.80	190.80	191.48	N/A
102	3A	7	1261.67	183.80	190.80	191.48	N/A
103	3A-R	7	1261.67	183.80	190.80	191.48	N/A
104	3Aa	7	1261.67	183.80	190.80	191.48	N/A
201	3Aa-R	7	1261.67	192.50	199.50	200.18	N/A
202	3A	7	1261.67	192.50	199.50	200.18	N/A
203	3A-R	7	1261.67	192.50	199.50	200.18	N/A
204	3Aa	7	1261.67	192.50	199.50	200.18	N/A
301	3Aa-R	7	1261.67	201.20	208.20	208.86	213.71
302	3A	7	1261.67	201.20	208.20	208.86	213.71
303	3A-R	7	1261.67	201.20	208.20	208.86	213.71
304	3Aa	7	1261.67	201.20	208.20	208.86	213.71

F	APT. TYPE	SHT. NO.	SQ. FT.	FIN. FLOOR ELEVATION	FURRED CEIL. ELEV.	CEILING ELEVATION	CATHEDRAL CEIL. ELEV.
101	3Aa-R	7	1261.67	176.36	183.36	184.04	N/A
102	3A	7	1261.67	176.36	183.36	184.04	N/A
103	3A-R	7	1261.67	176.36	183.36	184.04	N/A
104	3Aa	7	1261.67	176.36	183.36	184.04	N/A
201	3Aa-R	7	1261.67	185.06	192.06	192.74	N/A
202	3A	7	1261.67	185.06	192.06	192.74	N/A
203	3A-R	7	1261.67	185.06	192.06	192.74	N/A
204	3Aa	7	1261.67	185.06	192.06	192.74	N/A
301	3Aa-R	7	1261.67	193.76	200.76	201.42	206.27
302	3A	7	1261.67	193.76	200.76	201.42	206.27
303	3A-R	7	1261.67	193.76	200.76	201.42	206.27
304	3Aa	7	1261.67	193.76	200.76	201.42	206.27

Lawrence S. Braund, P.E.  
Thomas A. Johnson, AIA  
Greg L. Allwine, Arch.

**RIDGEBROOK  
A CONDOMINIUM**

304 main ave. so., suite 200 renton, wa. 98055 (206) 271-7200 623-5732

Project No : 82-16  
Drawn by : GP  
Issue date : 19 APR 83  
Latest rev. :