
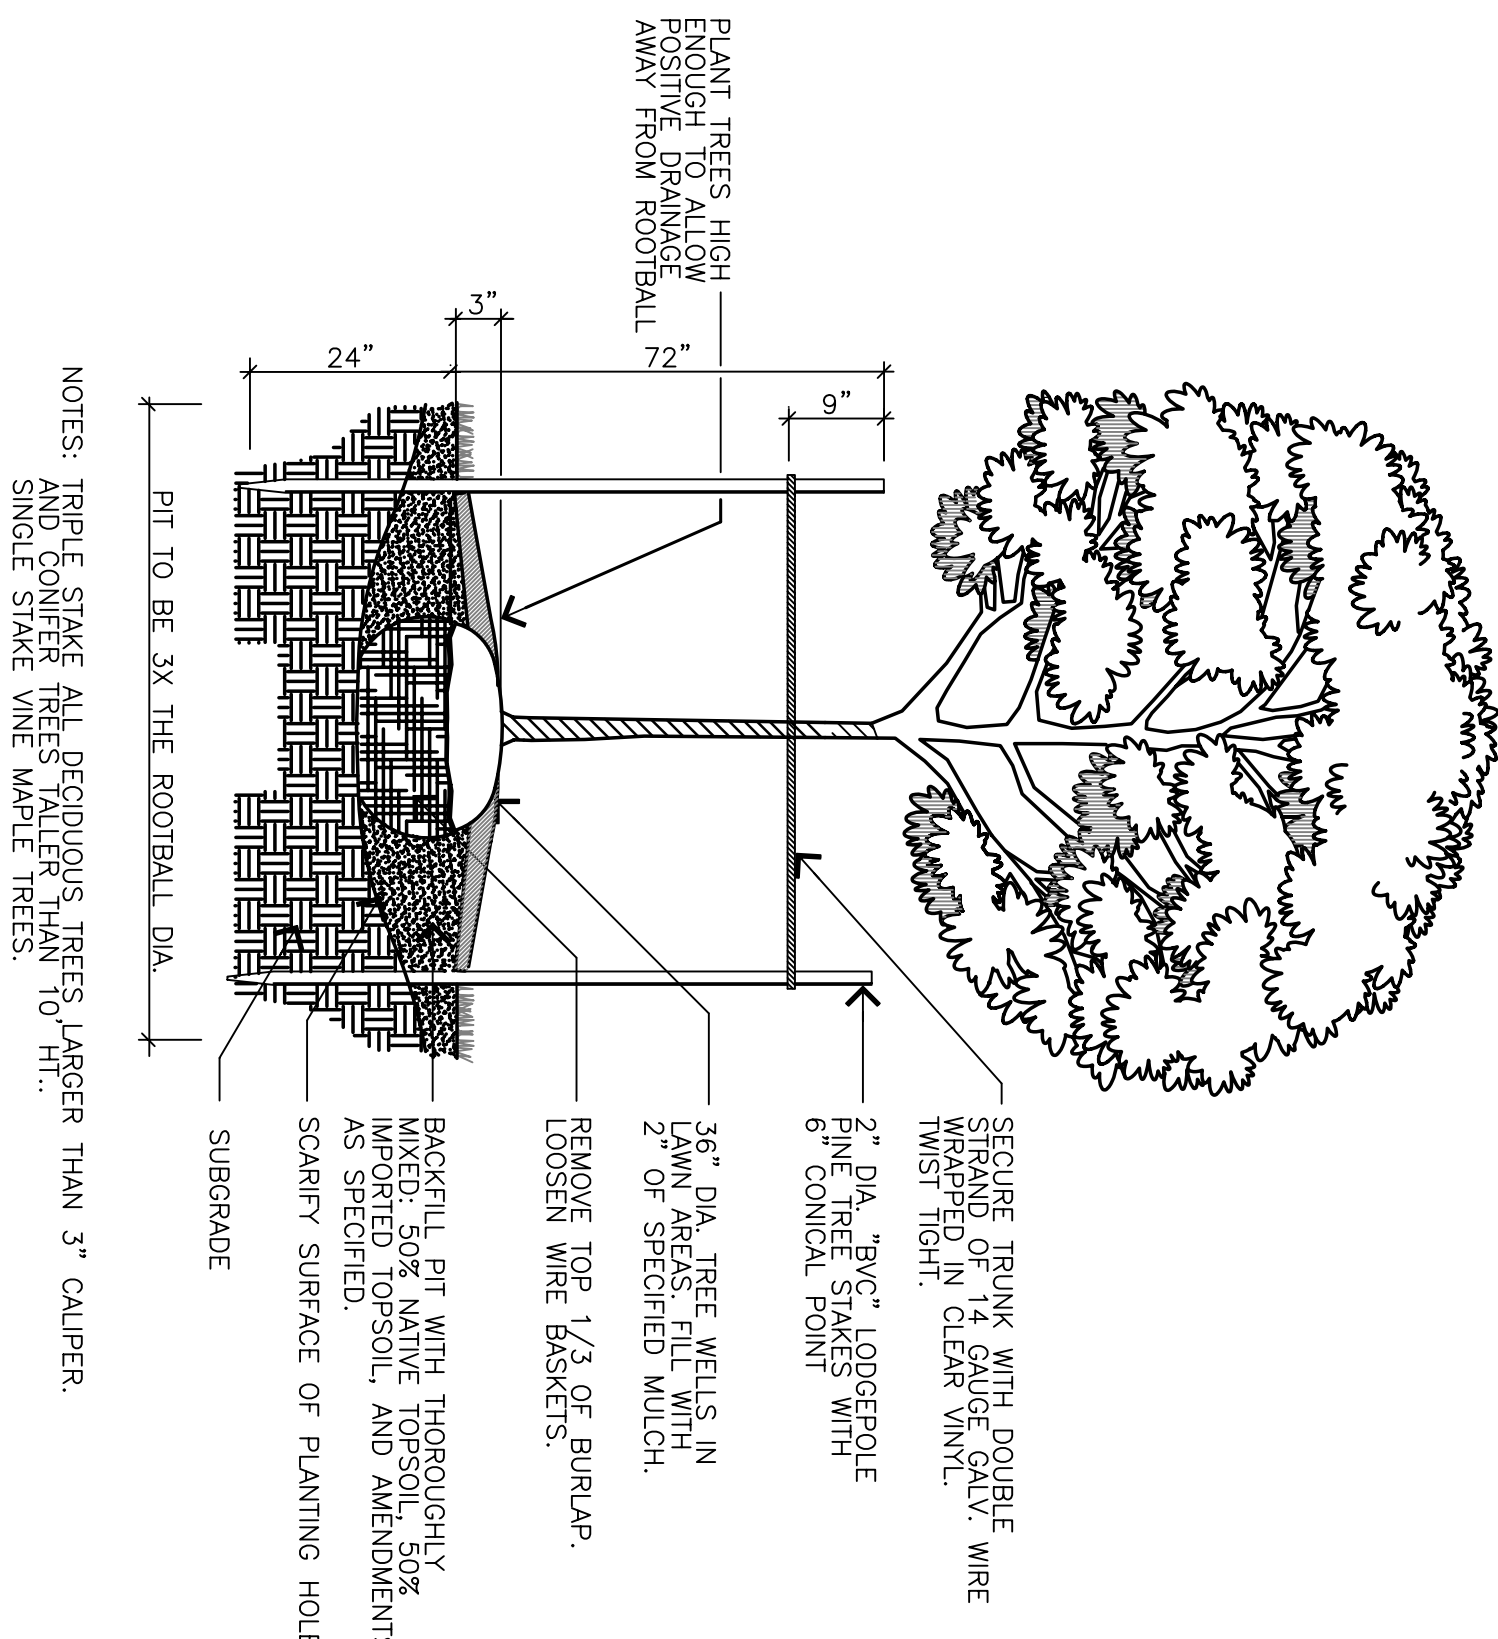



PLANT SCHEDULE

SYMBOL	BOTANICAL NAME / COMMON NAME	SIZE	NOTES
EVERGREEN TREES			
	CALOCEDRUS DECURRENS / INCENSE CEDAR	8' HT.	B & B, FULL & BUSHY
	THUJA PLICATA / WESTERN RED CEDAR	8' HT.	B & B, FULL & BUSHY
	CHAMAECYPARIS O. 'BRADLEYI' / HINOKI CYPRESS	8' HT.	B & B, MATCHED FORM
	PSEUDOTSUGA MENZIESII / DOUGLAS FIR	8' HT.	B & B, MATCHED FORM
DECIDUOUS TREES			
	HAMAMELIS VIRGINIANA / WITCH HAZEL	2-1/2" CAL.	B & B, MATCHED FORM
	THUJA CORDATA GREENSPINE / GREENSPINE LINDEN	2-1/2" CAL.	B & B, MATCHED FORM
	ACER RUBRUM AUTUMN BLAZE / RED MAPLE	1 1/2" DBH	B & B, MATCHED FORM
	FRAXINUS SUMMIT / SUMMIT ASH	1 1/2" DBH	B & B, MATCHED FORM
	ACER RUBRUM 'HARDY' / RED MAPLE	1 1/2" DBH	B & B, MATCHED FORM
	ACER CIRCINNATUM / VINE MAPLE	1 1/2" DBH	B & B, MATCHED FORM
	CERCIDIPHYLLUM JAPONICA / KATSURA	1 1/2" DBH	B & B, MATCHED FORM
EVERGREEN FOUNDATION SHRUBS			
	*PRUNUS L. 'OTTO LUYKEN' / OTTO LUYKEN LAUREL	24" HT.	FULL & BUSHY, 36" O.C.
	TAXUS B. REPANDENS / SPREADING YEW	24" HT.	FULL & BUSHY, 36" O.C.
	VIBURNUM DAVIDII / DAVID'S VIBURNUM	24" HT.	FULL & BUSHY, 36" O.C.
	LEICOTHOE FONTANESIANA / DROOPING LEICOTHOE	24" HT.	FULL & BUSHY, 36" O.C.
	*PRUNUS MUCRO / MUCRO PINE	24" HT.	FULL & BUSHY, 36" O.C.
	ILEX CRENATA COMEXA / JAPANESE HOLLY	24" HT.	FULL & BUSHY, 36" O.C.
	*CISTUS LADANIFER / CRIMSON SPOT ROCK ROSE	24" HT.	FULL & BUSHY, 36" O.C.
	*HEBE PINGUIFOLIA / HEBE	24" HT.	FULL & BUSHY, 24" O.C.
	*PRUNUS MUCRO / MUCRO PINE	24" HT.	FULL & BUSHY, 36" O.C.
EVERGREEN SCREENING SHRUBS			
	THUJA O. 'SMEATALD GREEN' / PYRAMIDALIS	24" HT.	B & B, 30" O.C.
	VIBURNUM TINUS SPRING BOULET / SPRING BOULET VIBURNUM	24" HT.	FULL & BUSHY, 48" O.C.
	PRUNUS L. 'SCHIPA' / SCHIPPA LAUREL	24" HT.	FULL & BUSHY, 36" O.C.
	TAXUS M. 'HICKSI' / HICKS YEW	24" HT.	FULL & BUSHY, 48" O.C.
	*ABUTILON UNEDO 'COMPACTA' / STRAWBERRY TREE	24" HT.	FULL & BUSHY, 48" O.C.
DECIDUOUS ACCENT SHRUBS			
	SPIRAEA BUMALDA ANTHONY WATERER / DWARF RED SPIRAEA	24" HT.	FULL & BUSHY, 36" O.C.
	*BERBERIS T. ROYAL BURGUNDY / ROYAL BURGUNDY BARBERRY	24" HT.	FULL & BUSHY, 24" O.C.
	CORNUS S. KELSEY / RED TWIG DOGWOOD	24" HT.	FULL & BUSHY, 36" O.C.
LARGE DECIDUOUS ACCENT SHRUBS			
	EUBANKIA ALATA / WINGED EUBANKIUS	24" HT.	FULL & BUSHY, 48" O.C.
	VIBURNUM P. T. MARIESII / MARIESII VIBURNUM	24" HT.	FULL & BUSHY, 48" O.C.
	SALIX PURPUREA / ARTIC WILLOW	24" HT.	FULL & BUSHY, 48" O.C.
	HYDRANGEA MACROPHYLLA / GARDEN HYDRANGEA	24" HT.	FULL & BUSHY, 48" O.C.
	PHLOXIMUM TEXAN MAORI MADEY / FLAX	24" HT.	FULL & BUSHY, 48" O.C.
WINTER SHRUBS			
	CORNUS STOLONIFERA 'BAILEY' / REDTWIG DOGWOOD	30-36" HT.	5 STEM MIN. 60" O.C.
	CORNUS STOLONIFERA 'TAYLOR' / YELLOWING DOGWOOD	30-36" HT.	5 STEM MIN. 60" O.C.
	AMELANCHIER ALNIFOLIA / PACIFIC SERVICEBERRY	24-30" HT.	FULL FOLIAGE, 60" O.C.
	CORNUS CORNUTA / WESTERN HAZELNUT	24-30" HT.	FULL FOLIAGE, 60" O.C.
	OSTRYA CERASIFOLIA / INDIAN PLUM	24-30" HT.	FULL FOLIAGE, 60" O.C.
	*MAHONIA AQUIFOLIUM / OREGON GRAPE	24-30" HT.	FULL FOLIAGE, 60" O.C.
	*ROSA GRAMINIFOLIA GRAMINIFOLIA / BALDWIN ROSE	24-30" HT.	FULL FOLIAGE, 48" O.C.
	*RIBES SANGUINEUM KING EDWARD VI / FLOWER CURRANT	24-30" HT.	FULL FOLIAGE, 48" O.C.
ORNAMENTAL GRASSES & PERENNIALS			
	*HELICOTRICHON SEMPERVIRENS / BLUE OAT GRASS	1 GAL.	36" O.C.
	*CALAMAGROSTIS A. KARL FOESTER / FEATHER REED GRASS	1 GAL.	30" O.C.
	*MISCANTHUS S. 'YAKU YAMA' / MISCANTHUS	1 GAL.	30" O.C.
	*PENNISETUM ALOPECUROIDES 'HAMELEY' / FOUNTAIN GRASS	1 GAL.	30" O.C.
	BERGENIA C. BRESSINGHAM'S WHITE / BERGENIA	1 GAL.	30" O.C.
GROUNDCOVER			
	ARCTOSTAPHYLOS UVA-URSI / KUMMKNICK	4" POT	18" O.C.
	FRAGARIA CHILOENSIS / SAND STRAWBERRY	4" POT	18" O.C.
	FINE LAWN	4" POT	18" O.C.
	HYDROSEED		
	58 COLONIAL BENTGRASS		
	25 RED FESCUE ANNUAL RYE 'BARCLAY'		
	408 DWARF TALL FESCUE		
	EMERGENT PLANTING		
	25 JUNCO EFFUSUS / SOFT RUSH	1 GAL.	24" O.C. FULL FOLIAGE
	25 SCIRPUS MICROCARPUS / BUR REED	1 GAL.	24" O.C. FULL FOLIAGE
	25 CAREX OBNUPTA / SLOUGH SEDGE	1 GAL.	24" O.C. FULL FOLIAGE
	25 SCIRPUS ACUTUS / HARDSTEM BURRUSH	1 GAL.	24" O.C. FULL FOLIAGE


* INDICATES DROUGHT TOLERANT SPECIES
NOTE: ALL LANDSCAPE TO RECEIVE FULLY AUTOMATIC IRRIGATION SYSTEM
NOTE: PERIMETER DECIDUOUS TREES SHALL BE 1 1/2 CALIPER MEASURED 4.5 FEET ABOVE THE ROOTBALL AT THE TIME OF PLANTING.
NOTE: PERIMETER SHRUBS SHALL BE A MINIMUM OF 24 INCHES IN HEIGHT AT TIME OF PLANTING.

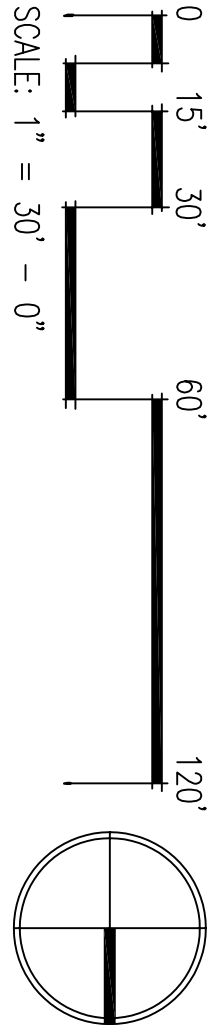


1 ON GRADE TREE PLANTING

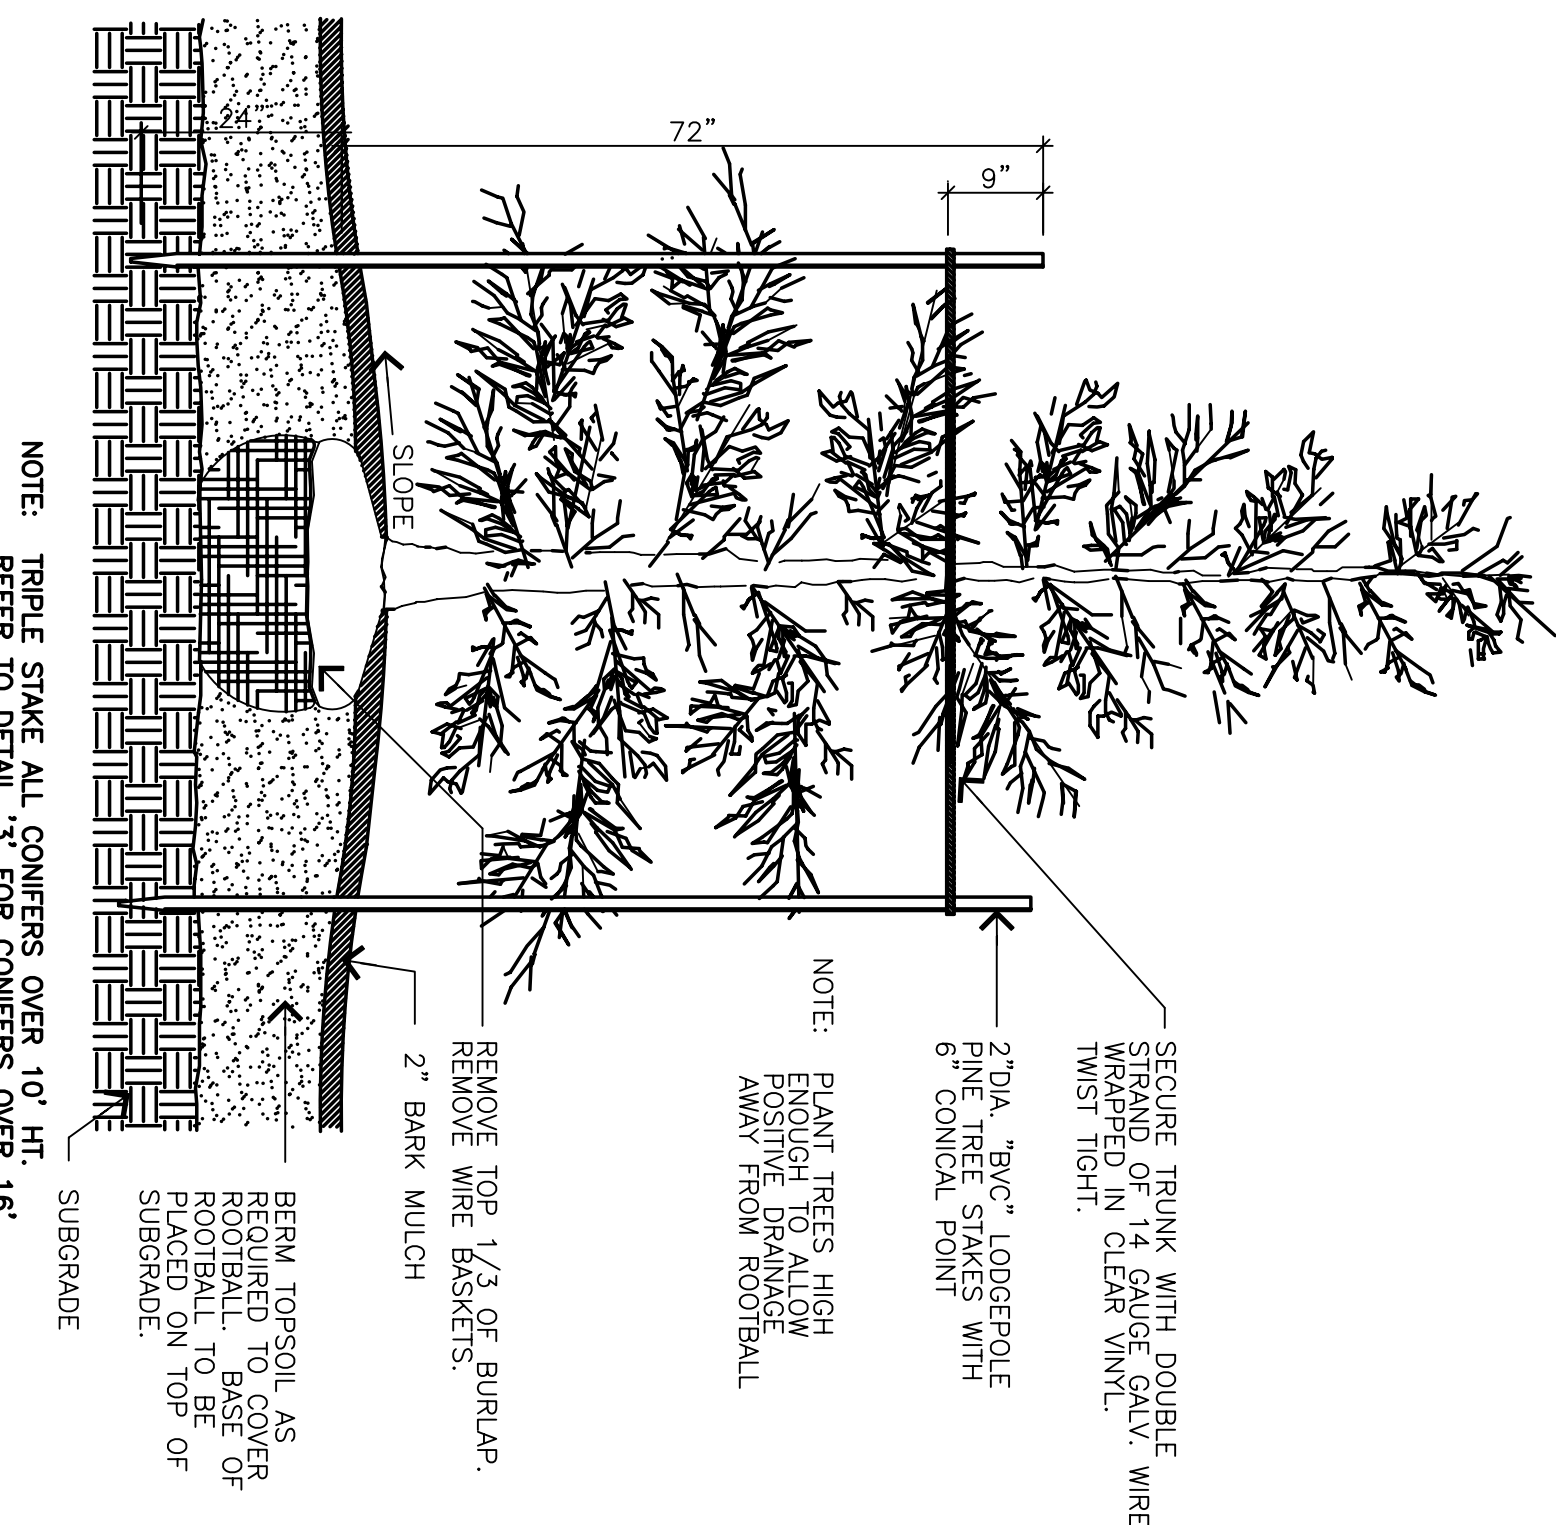

2 CONIFER TREE PLANTING

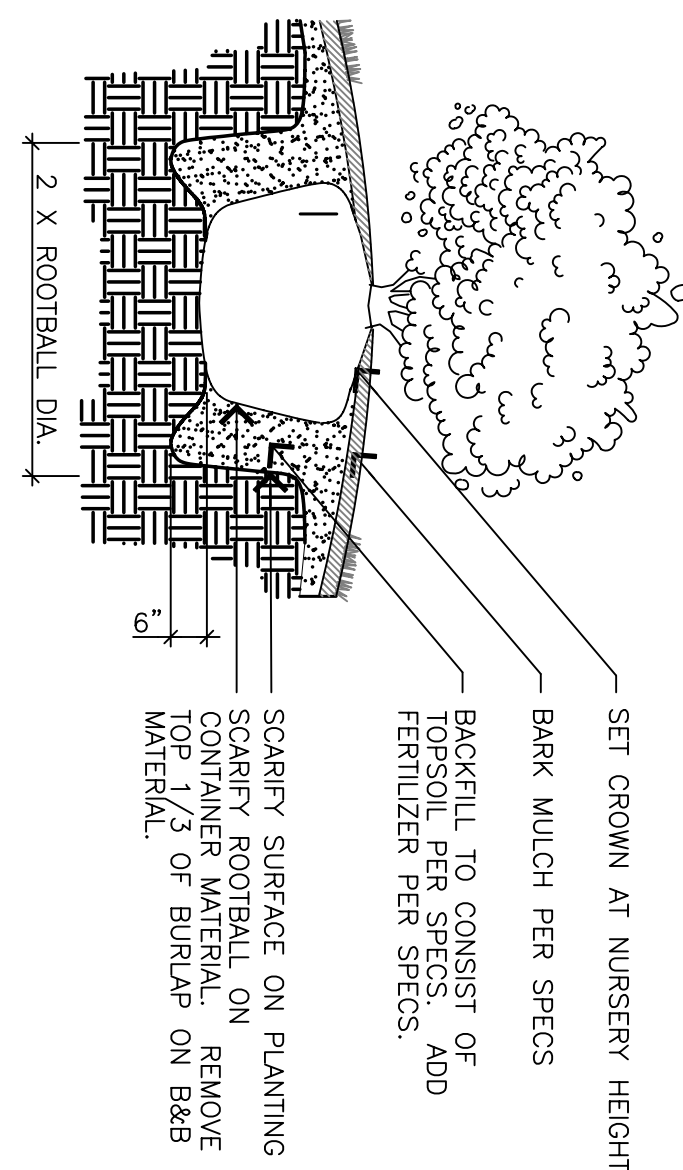

3 SHRUB PLANTING

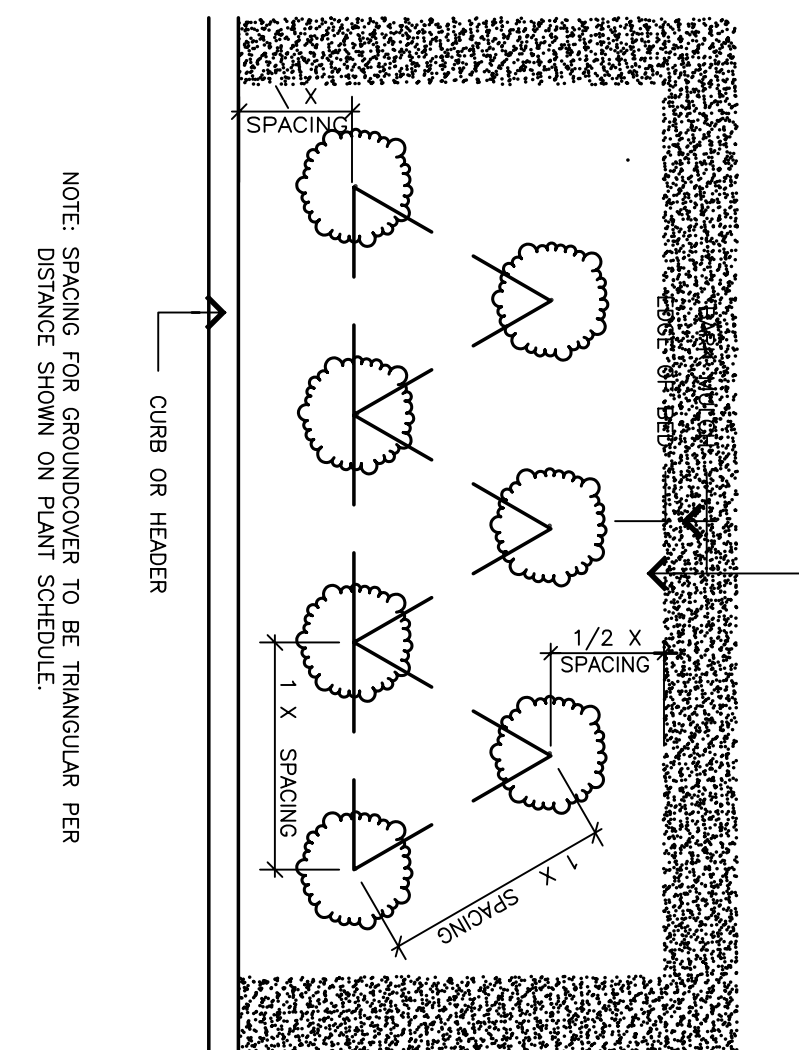


4 GROUNDCOVER SPACING



Brumbaugh & Associates
Landscape Architecture
600 North 85th Street, Suite 102
Seattle, WA 98103-3826
Phone: 206 782 3675
Fax: 206 782 3675

COLLINS
FERMAN
710 SECOND AVENUE • SUITE 1400
SEATTLE, WA 98104-7710
T • 206 246 2100 F • 206 246 2101

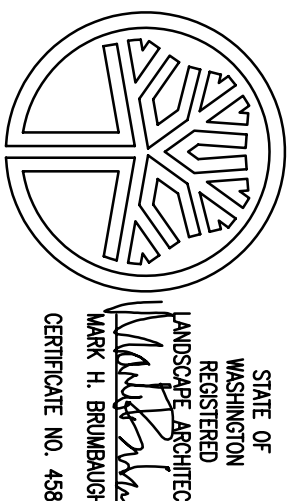

SHEET TITLE / NUMBER
LANDSCAPE
SCHEDULE &
DETAILS
L1.2
WWW.COLLINSFERMAN.COM



OWNER'S SIGNATURE BLOCK
TALUS CORPORATE CENTER, LLC
A DELAWARE LIMITED LIABILITY COMPANY
BY: TRINET TALUS, LLC
A WASHINGTON LIMITED LIABILITY
COMPANY, ITS MANAGER
ITS: _____
DATE: _____

ISSUED:
MARK DATE DESCRIPTION
10/24/07 SDP SUBMITAL

PROJECT NUMBER 2007-23
DRAWN BY S/H/SK
ISSUE DATE 10/24/07

STAMP
PROJECT NUMBER 2007-23
DRAWN BY S/H/SK
ISSUE DATE 10/24/07