





BUILDING B-ELEVATIONS: Looking West

NOTE: COLOR REPRESENTATION FOR GRAPHIC PURPOSES AND NOT ACTUAL MATERIAL SELECTION

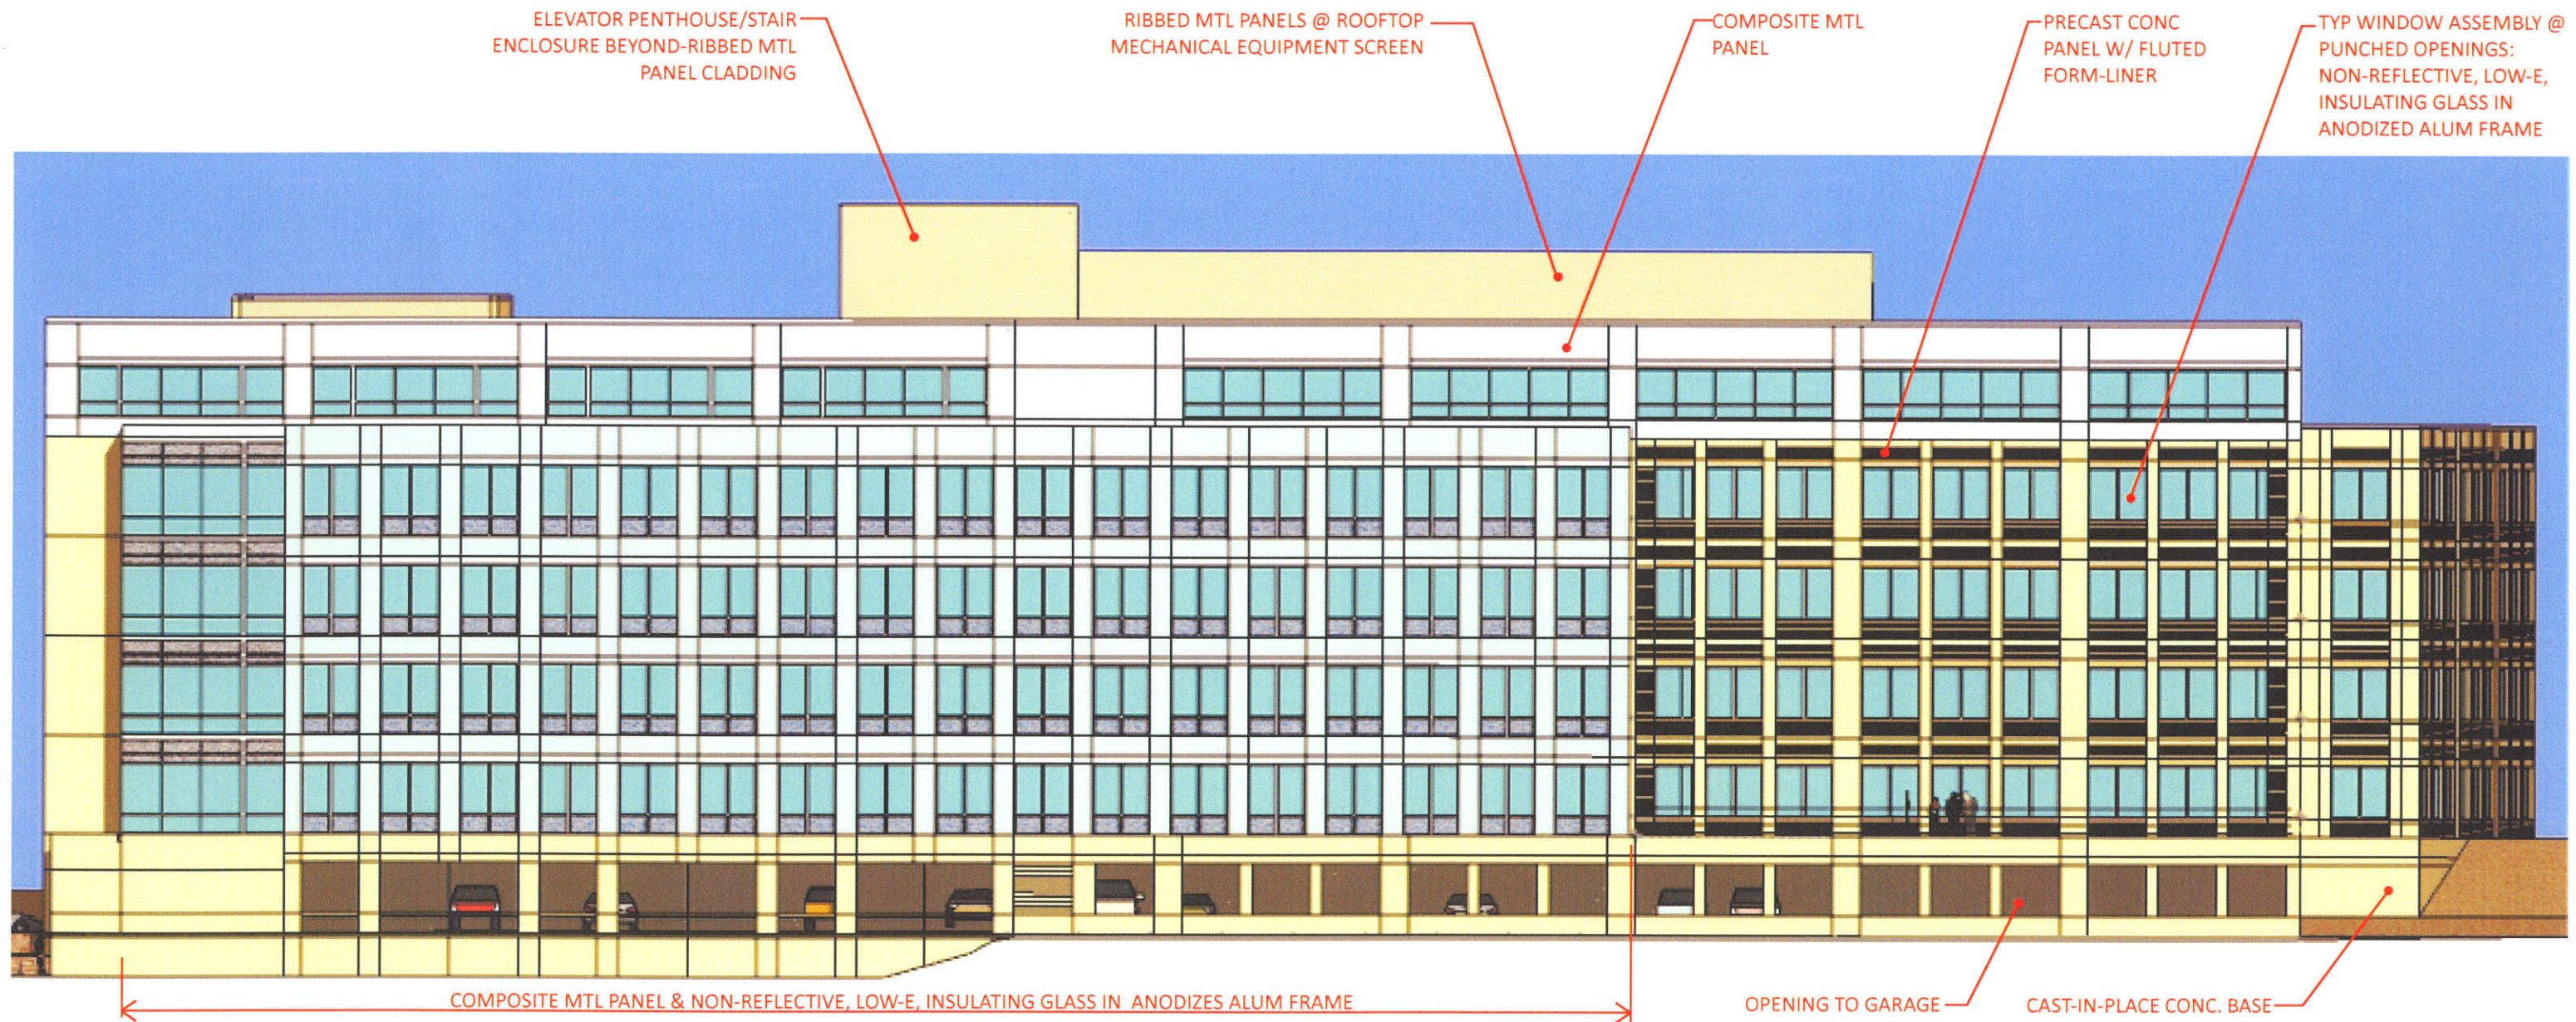

11.20.07.



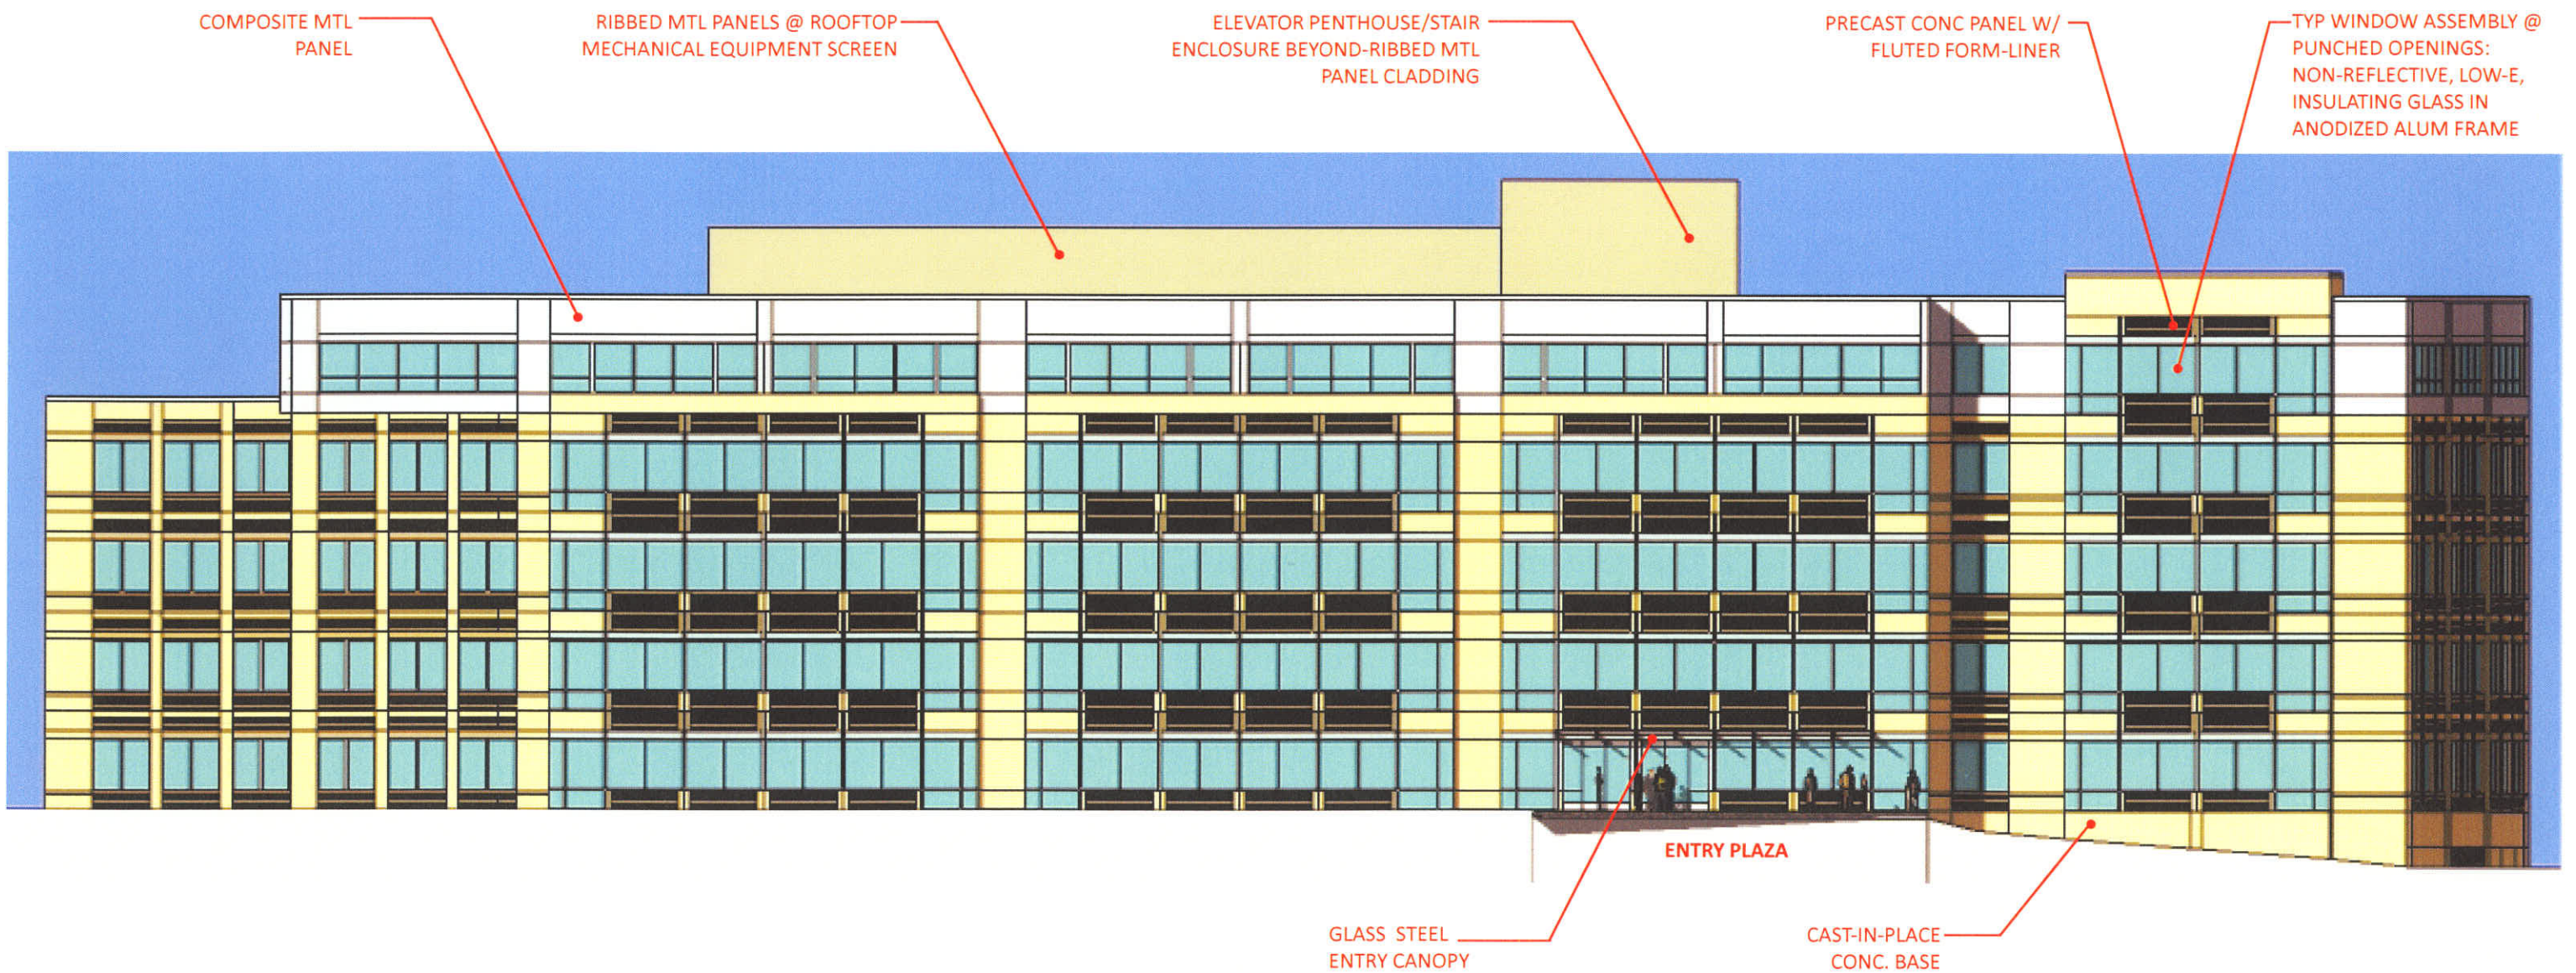


BUILDING B-ELEVATIONS: Looking East

NOTE: COLOR REPRESENTATION FOR GRAPHIC PURPOSES AND NOT ACTUAL MATERIAL SELECTION



11.20.07.



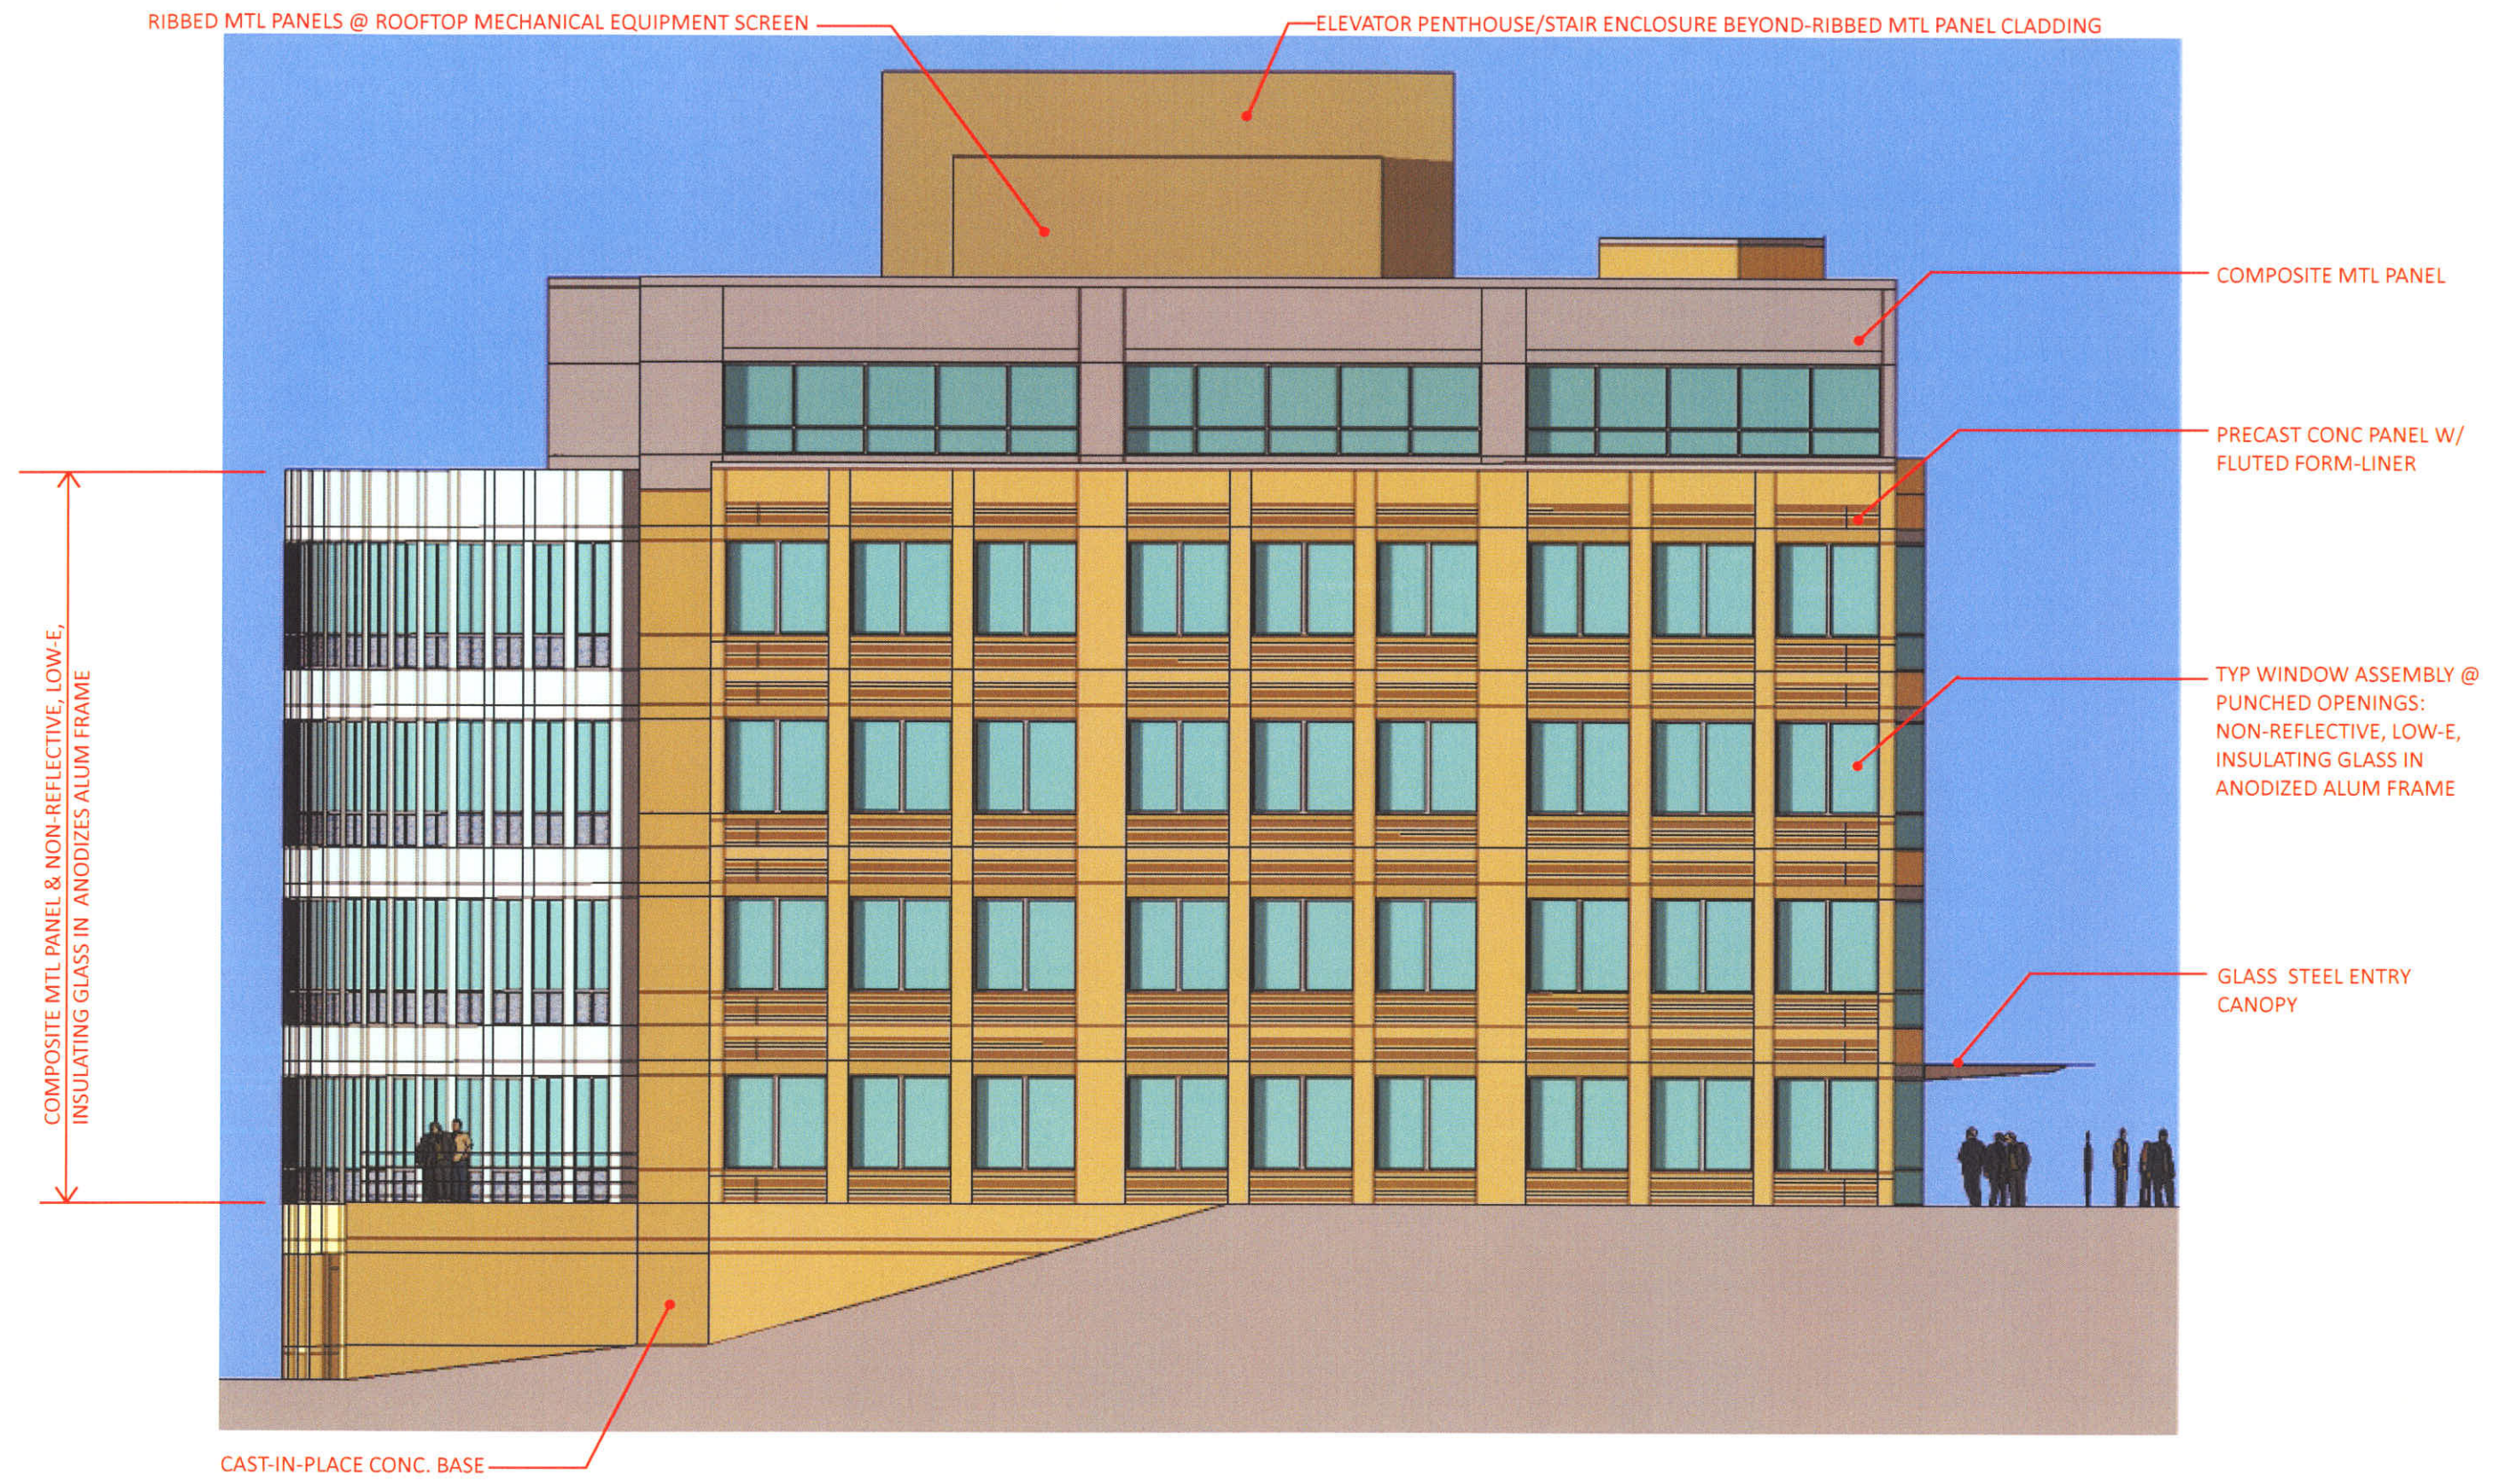


BUILDING B-ELEVATIONS: Looking South

NOTE: COLOR REPRESENTATION FOR GRAPHIC PURPOSES AND NOT ACTUAL MATERIAL SELECTION



11.20.07.



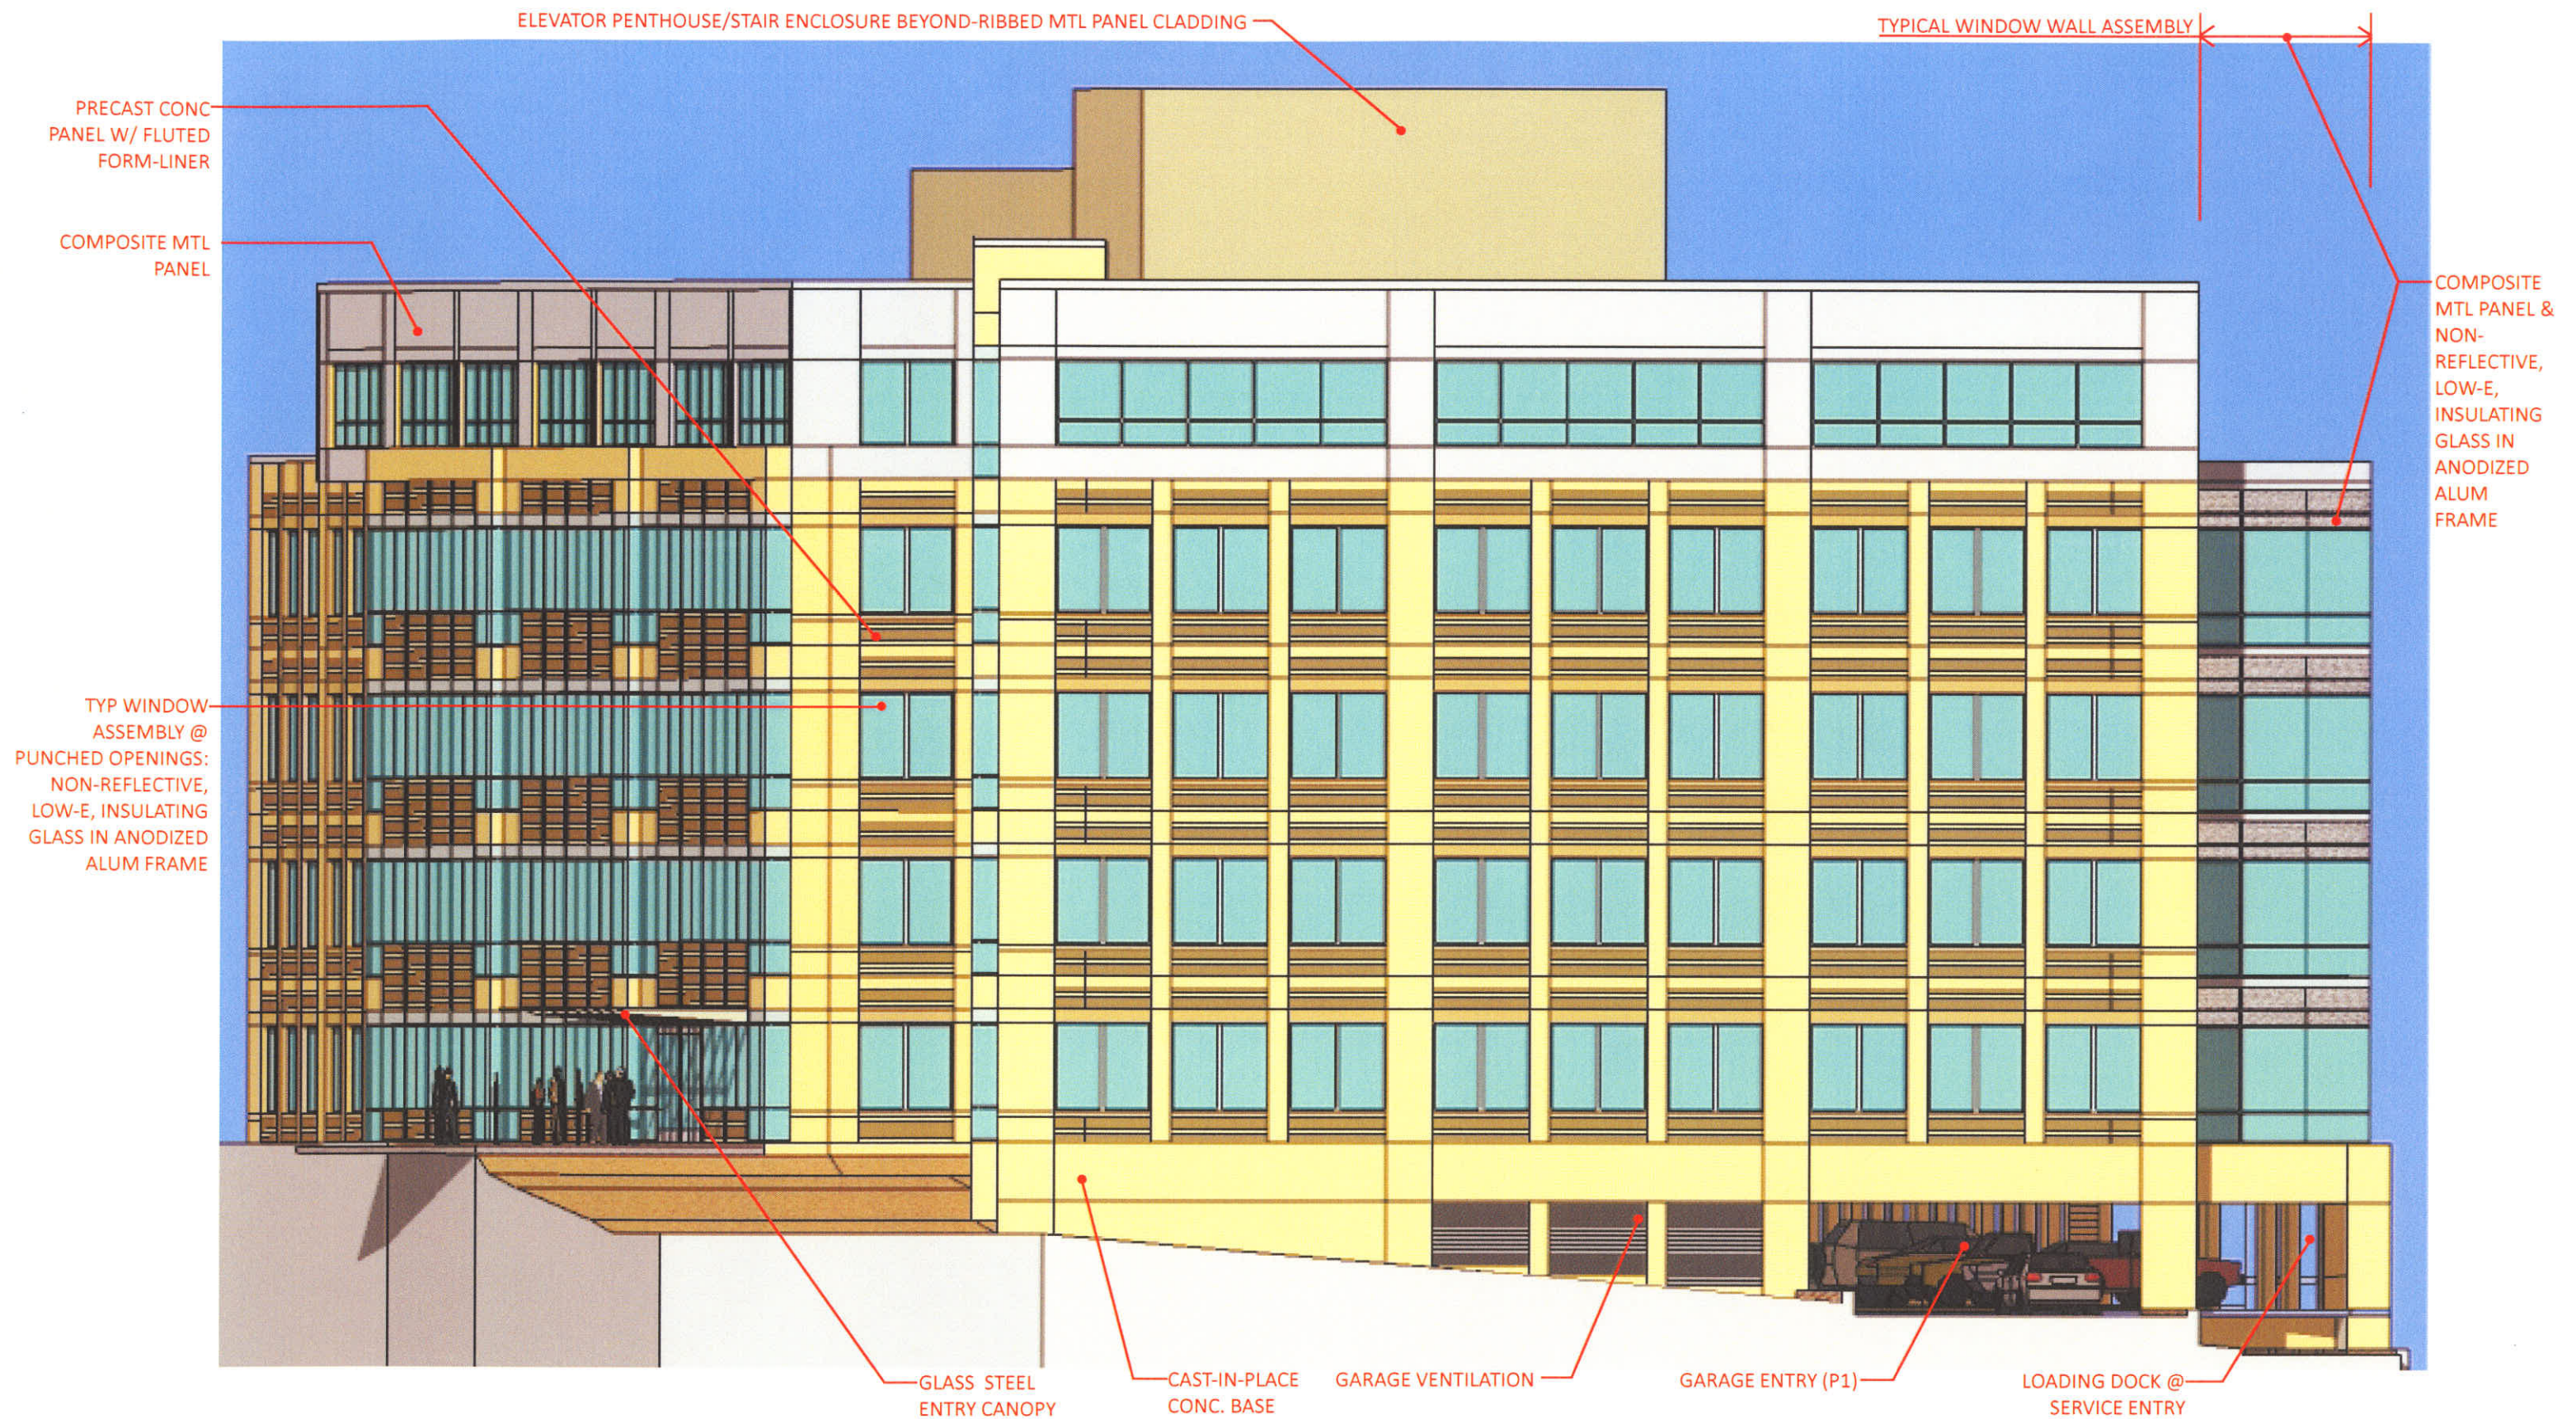

BUILDING B-ELEVATIONS: Looking North

NOTE: COLOR REPRESENTATION FOR GRAPHIC PURPOSES AND NOT ACTUAL MATERIAL SELECTION



11.20.07.



BLDG. D
(PH II)

SOUTH GARAGE (PH II)

NORTH GARAGE (PH I)

COMMONS (PH I)

BLDG. C
(PH II)


BLDG. B
(PH I)

BLDG. A1 & 2
(PHASE I)

W
COLLINS
O
ERM
A
N

BIRDS' EYE FROM NE: PHASE I & II MASSING.

11.19.07.

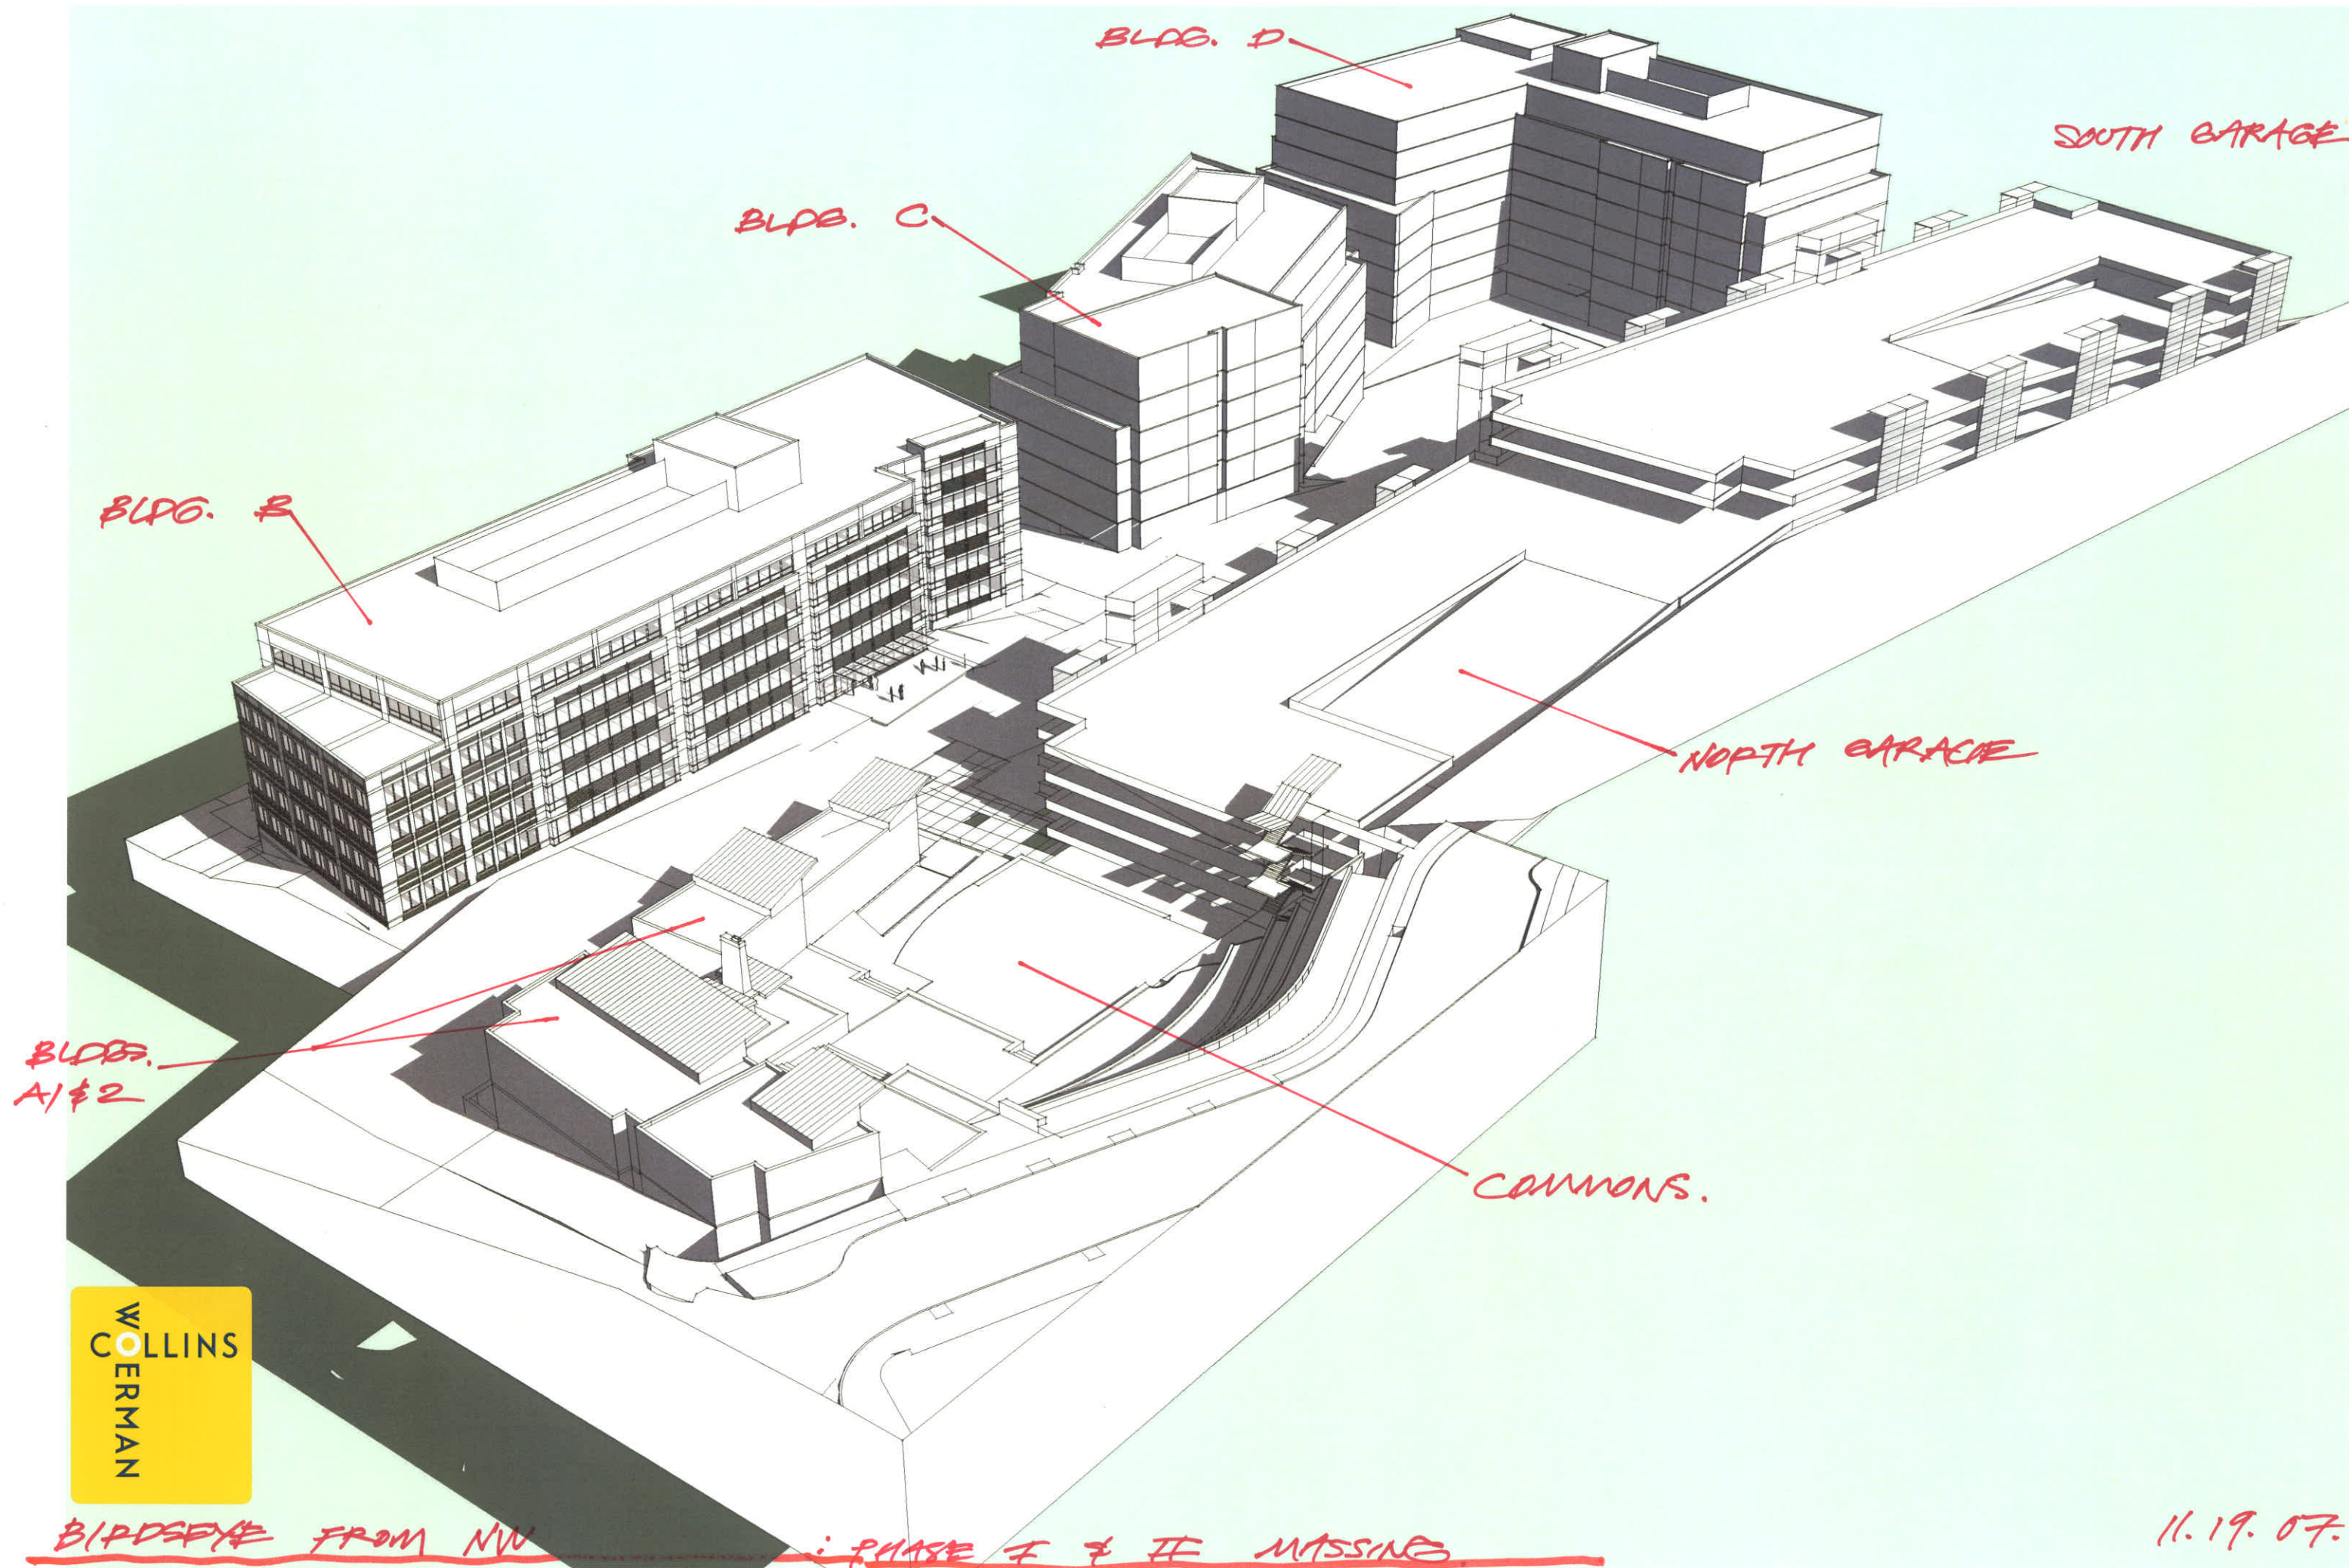


WOERMANN
COLLINS

BIRDPSEYE FROM NW



PHASE I & II MISSING

11.19.07.

BIRD-EYE FROM NORTHEAST OF PHASE I.

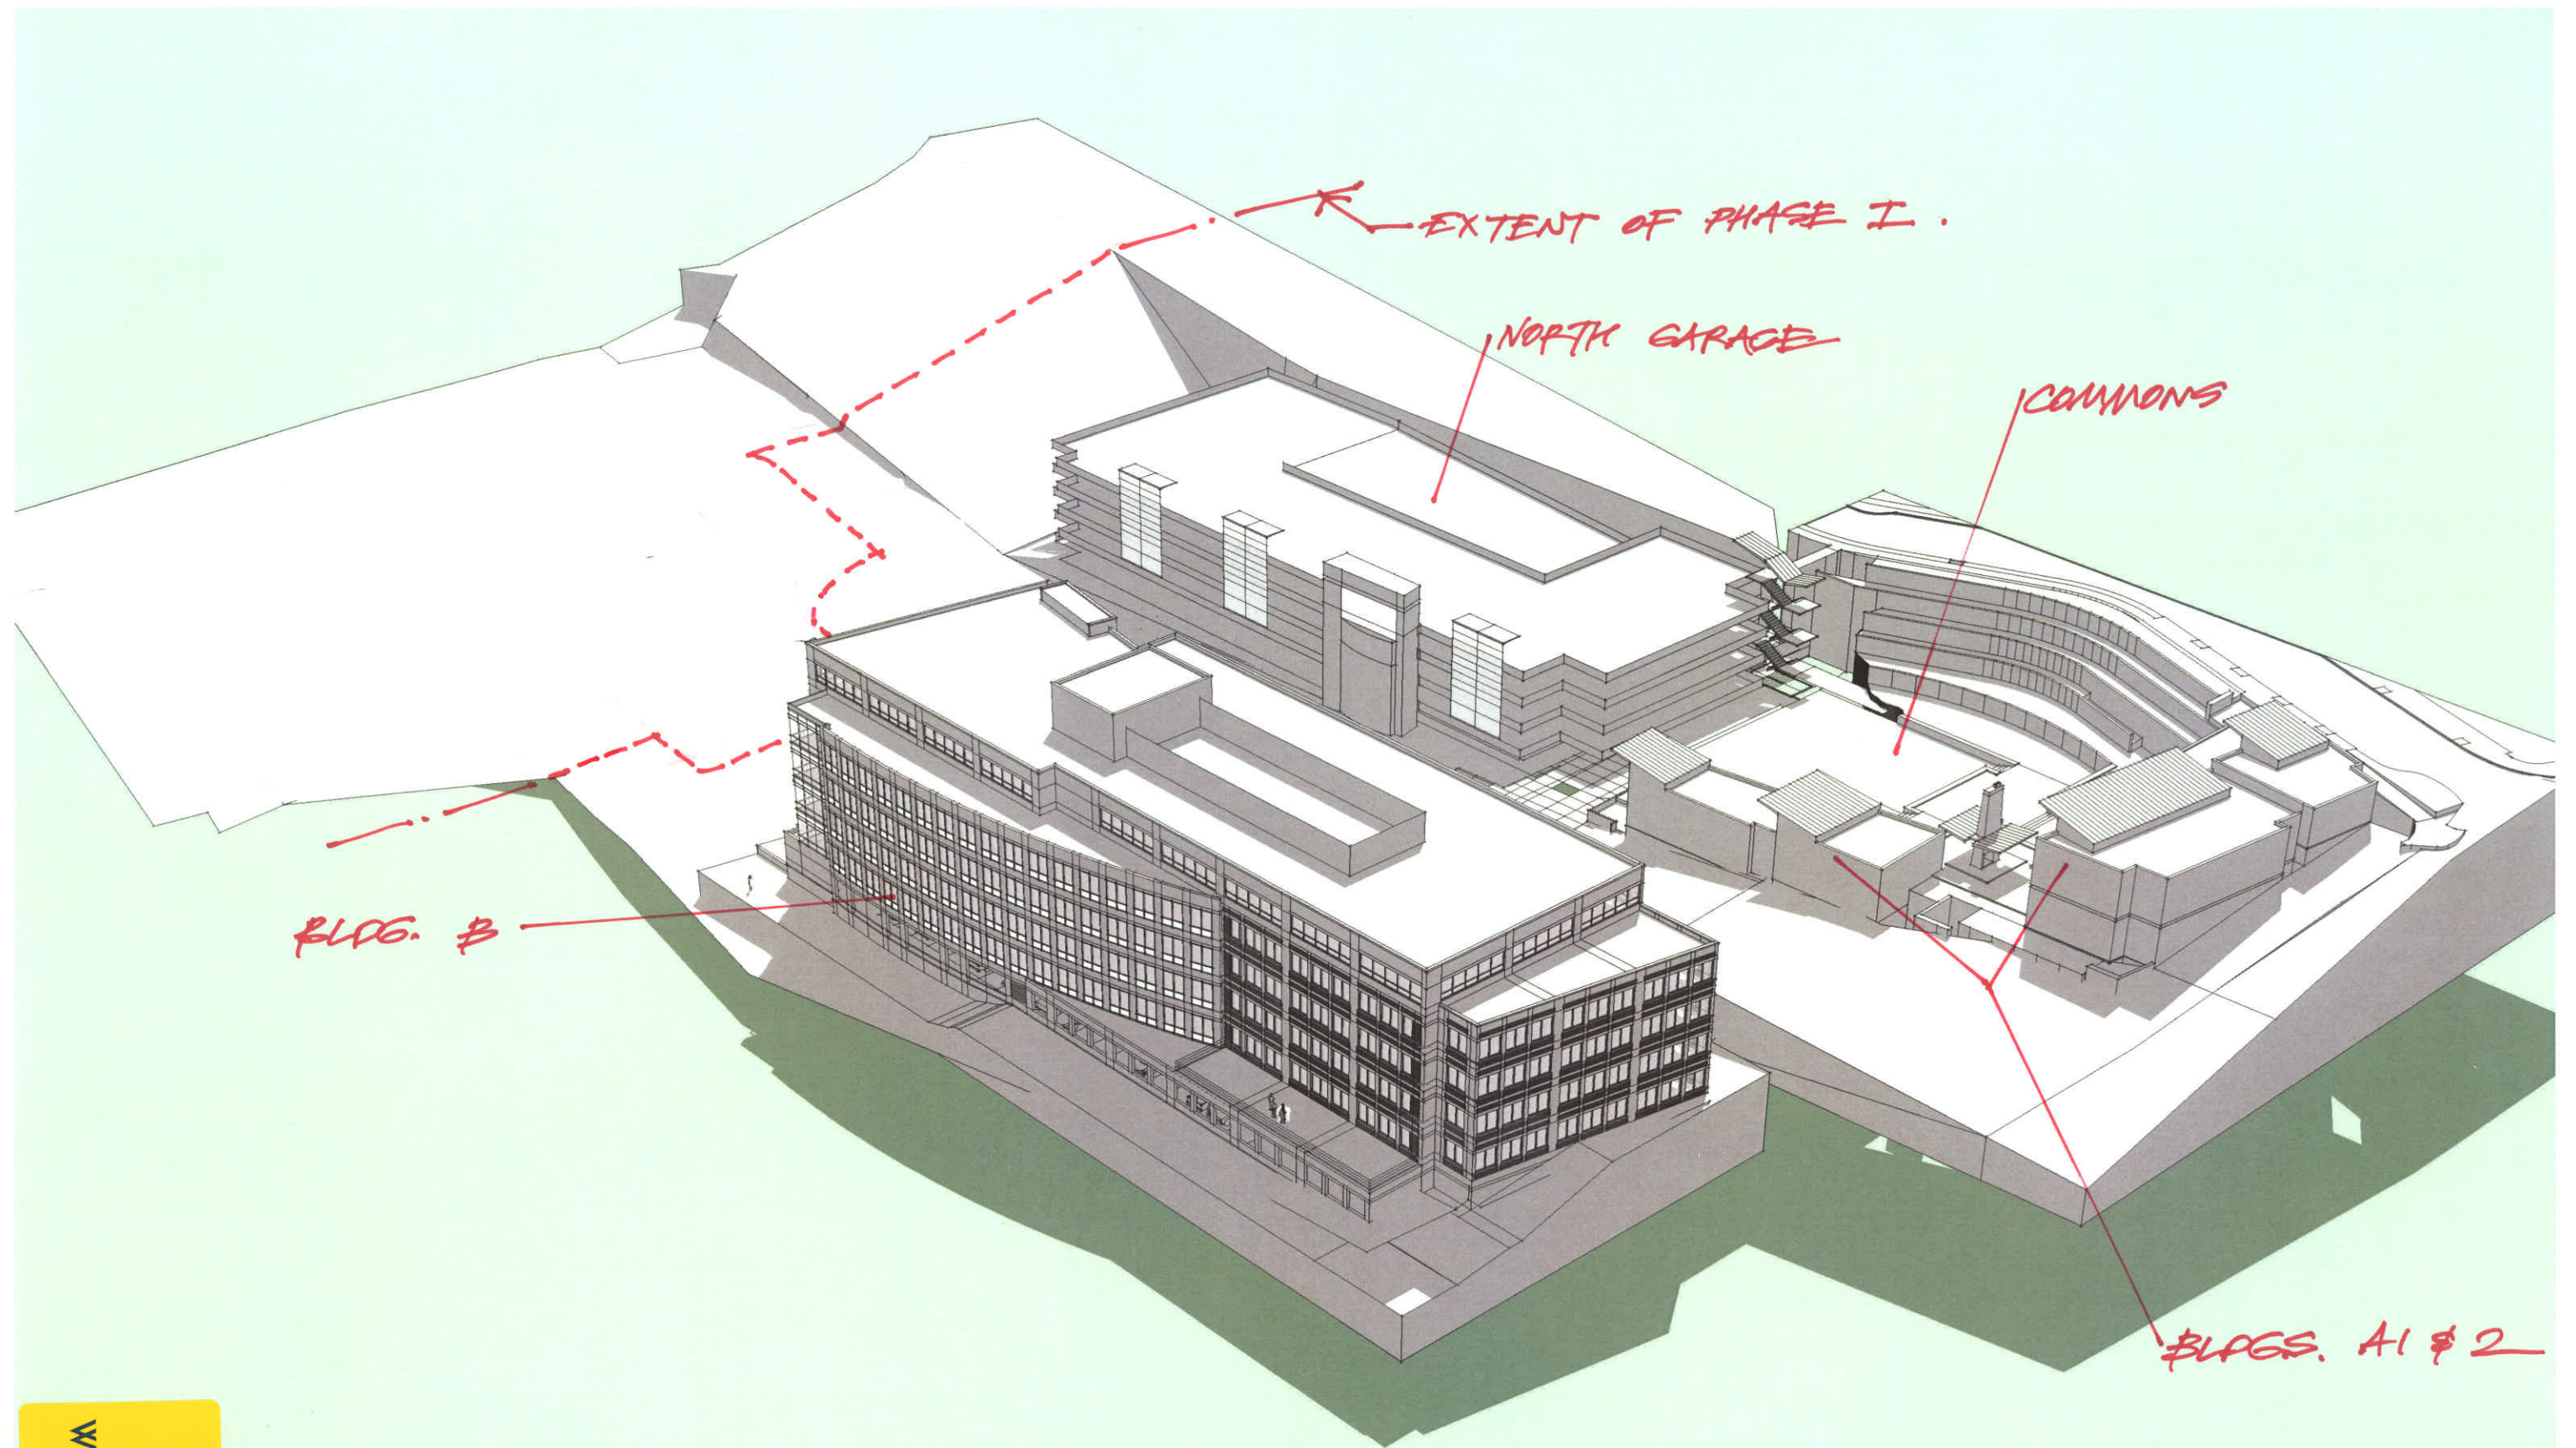


11.18.07.

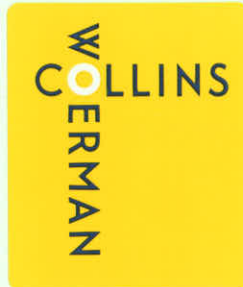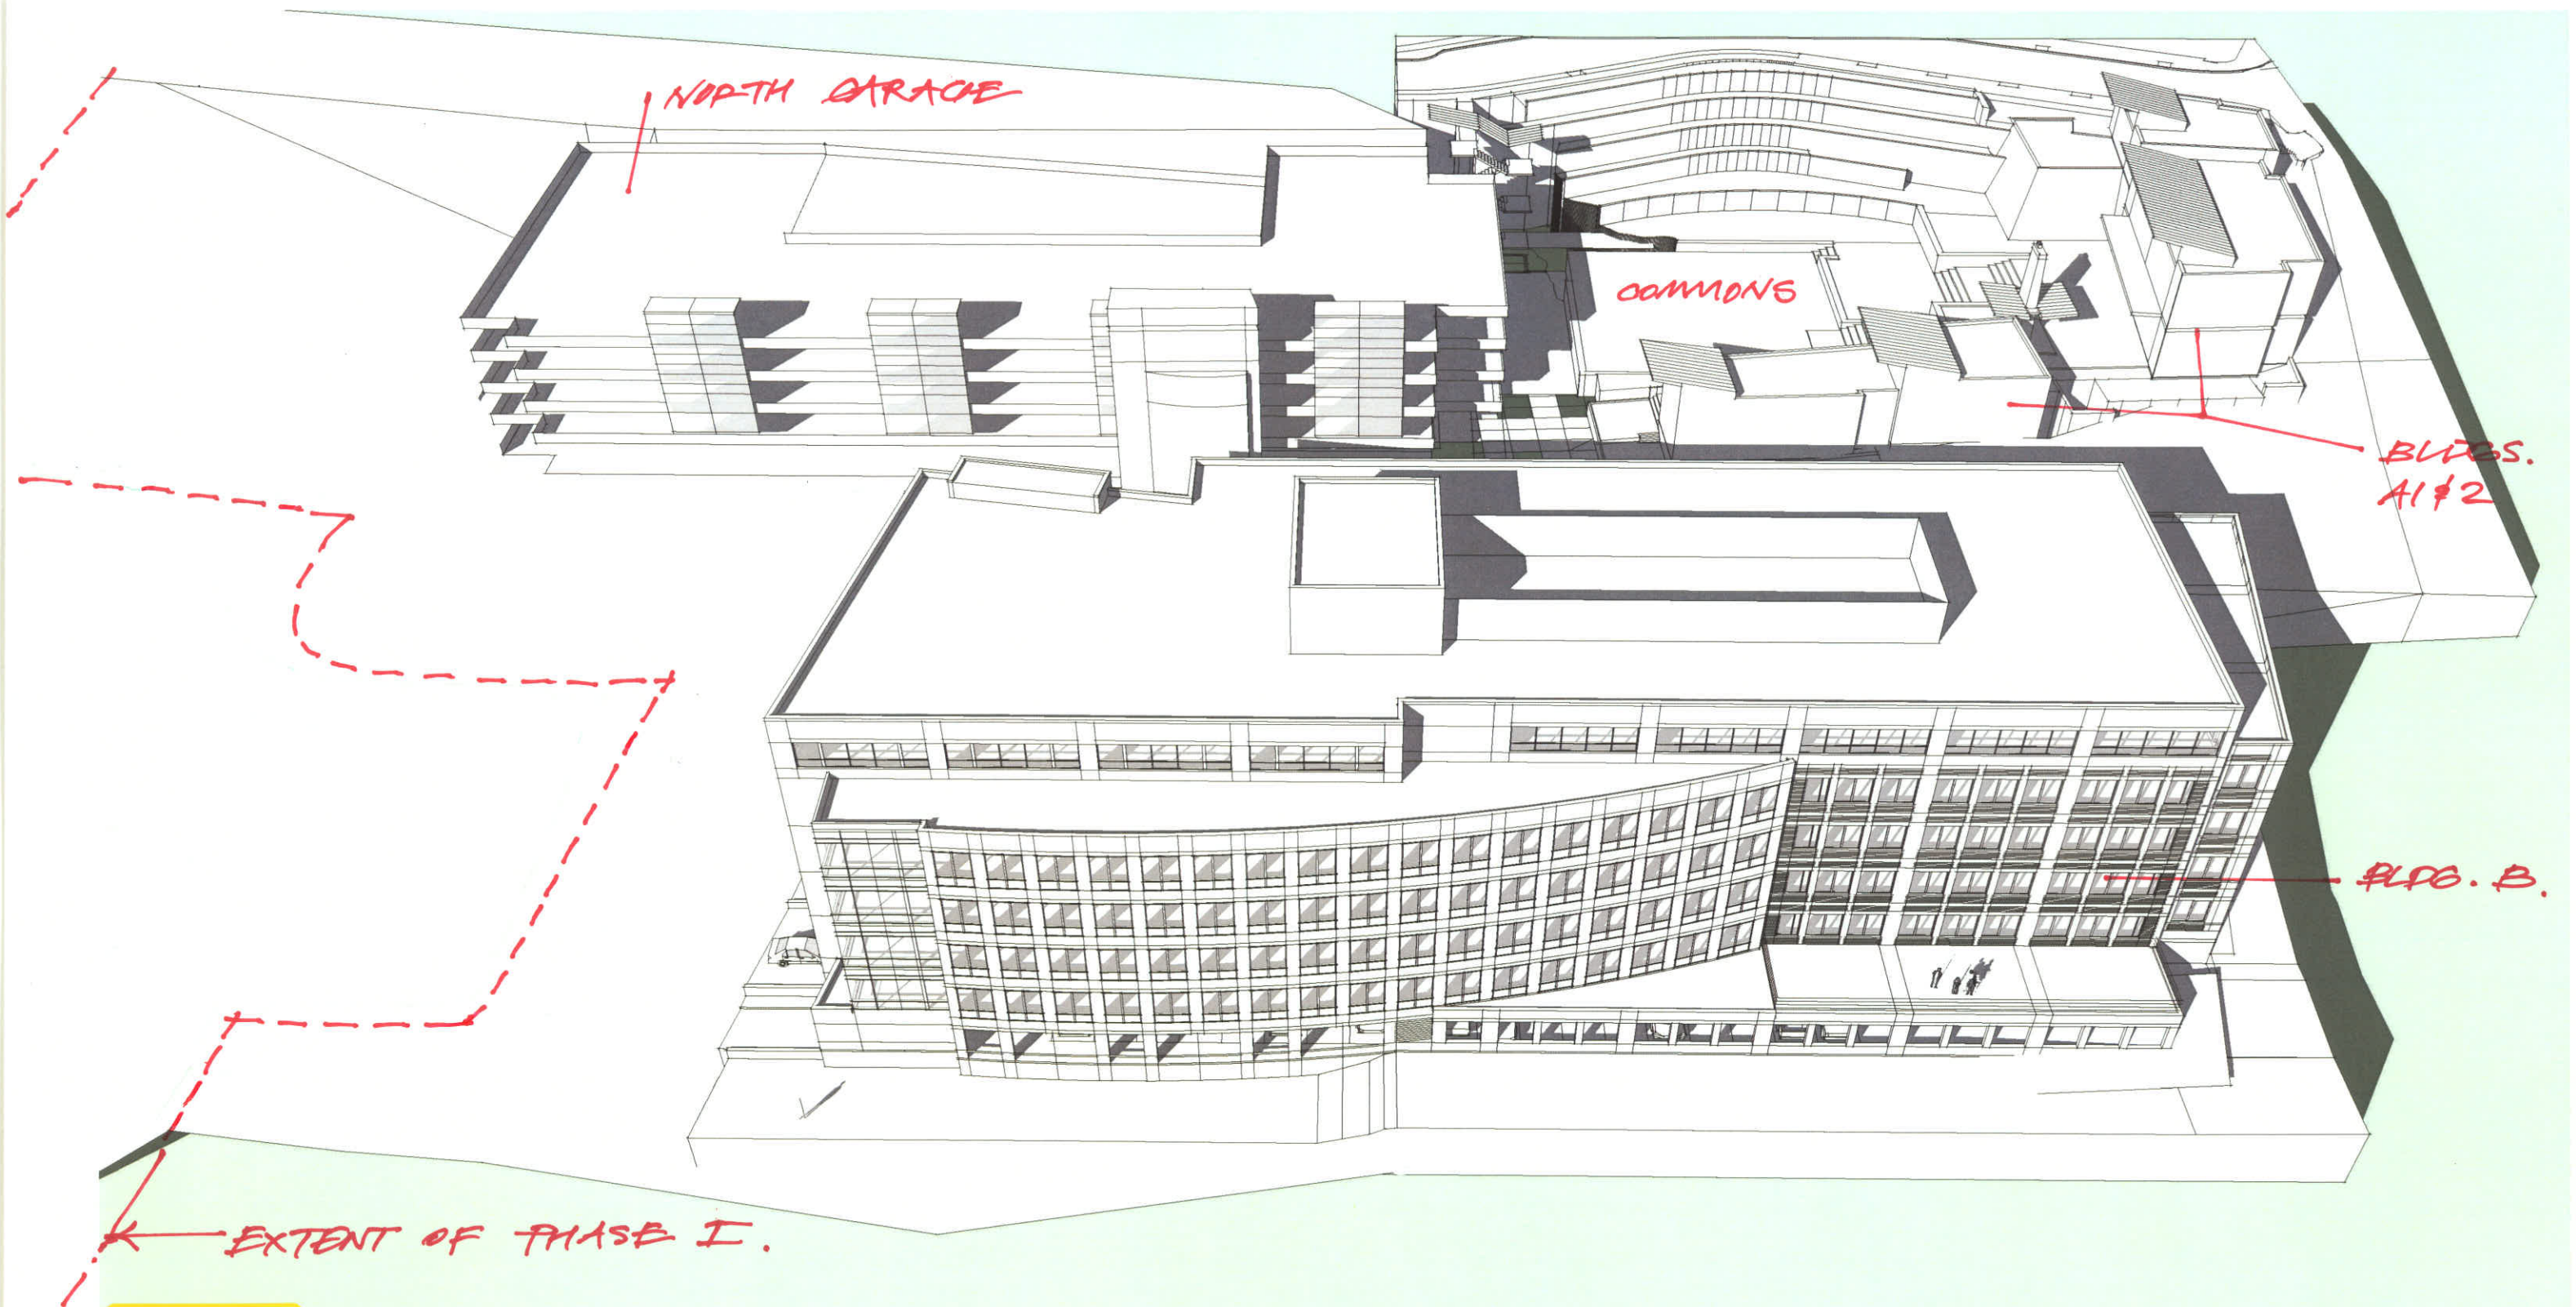

BIRDSEYE FROM EAST OF
PHASE I (NORTH END OF SITE)

11.19.07.

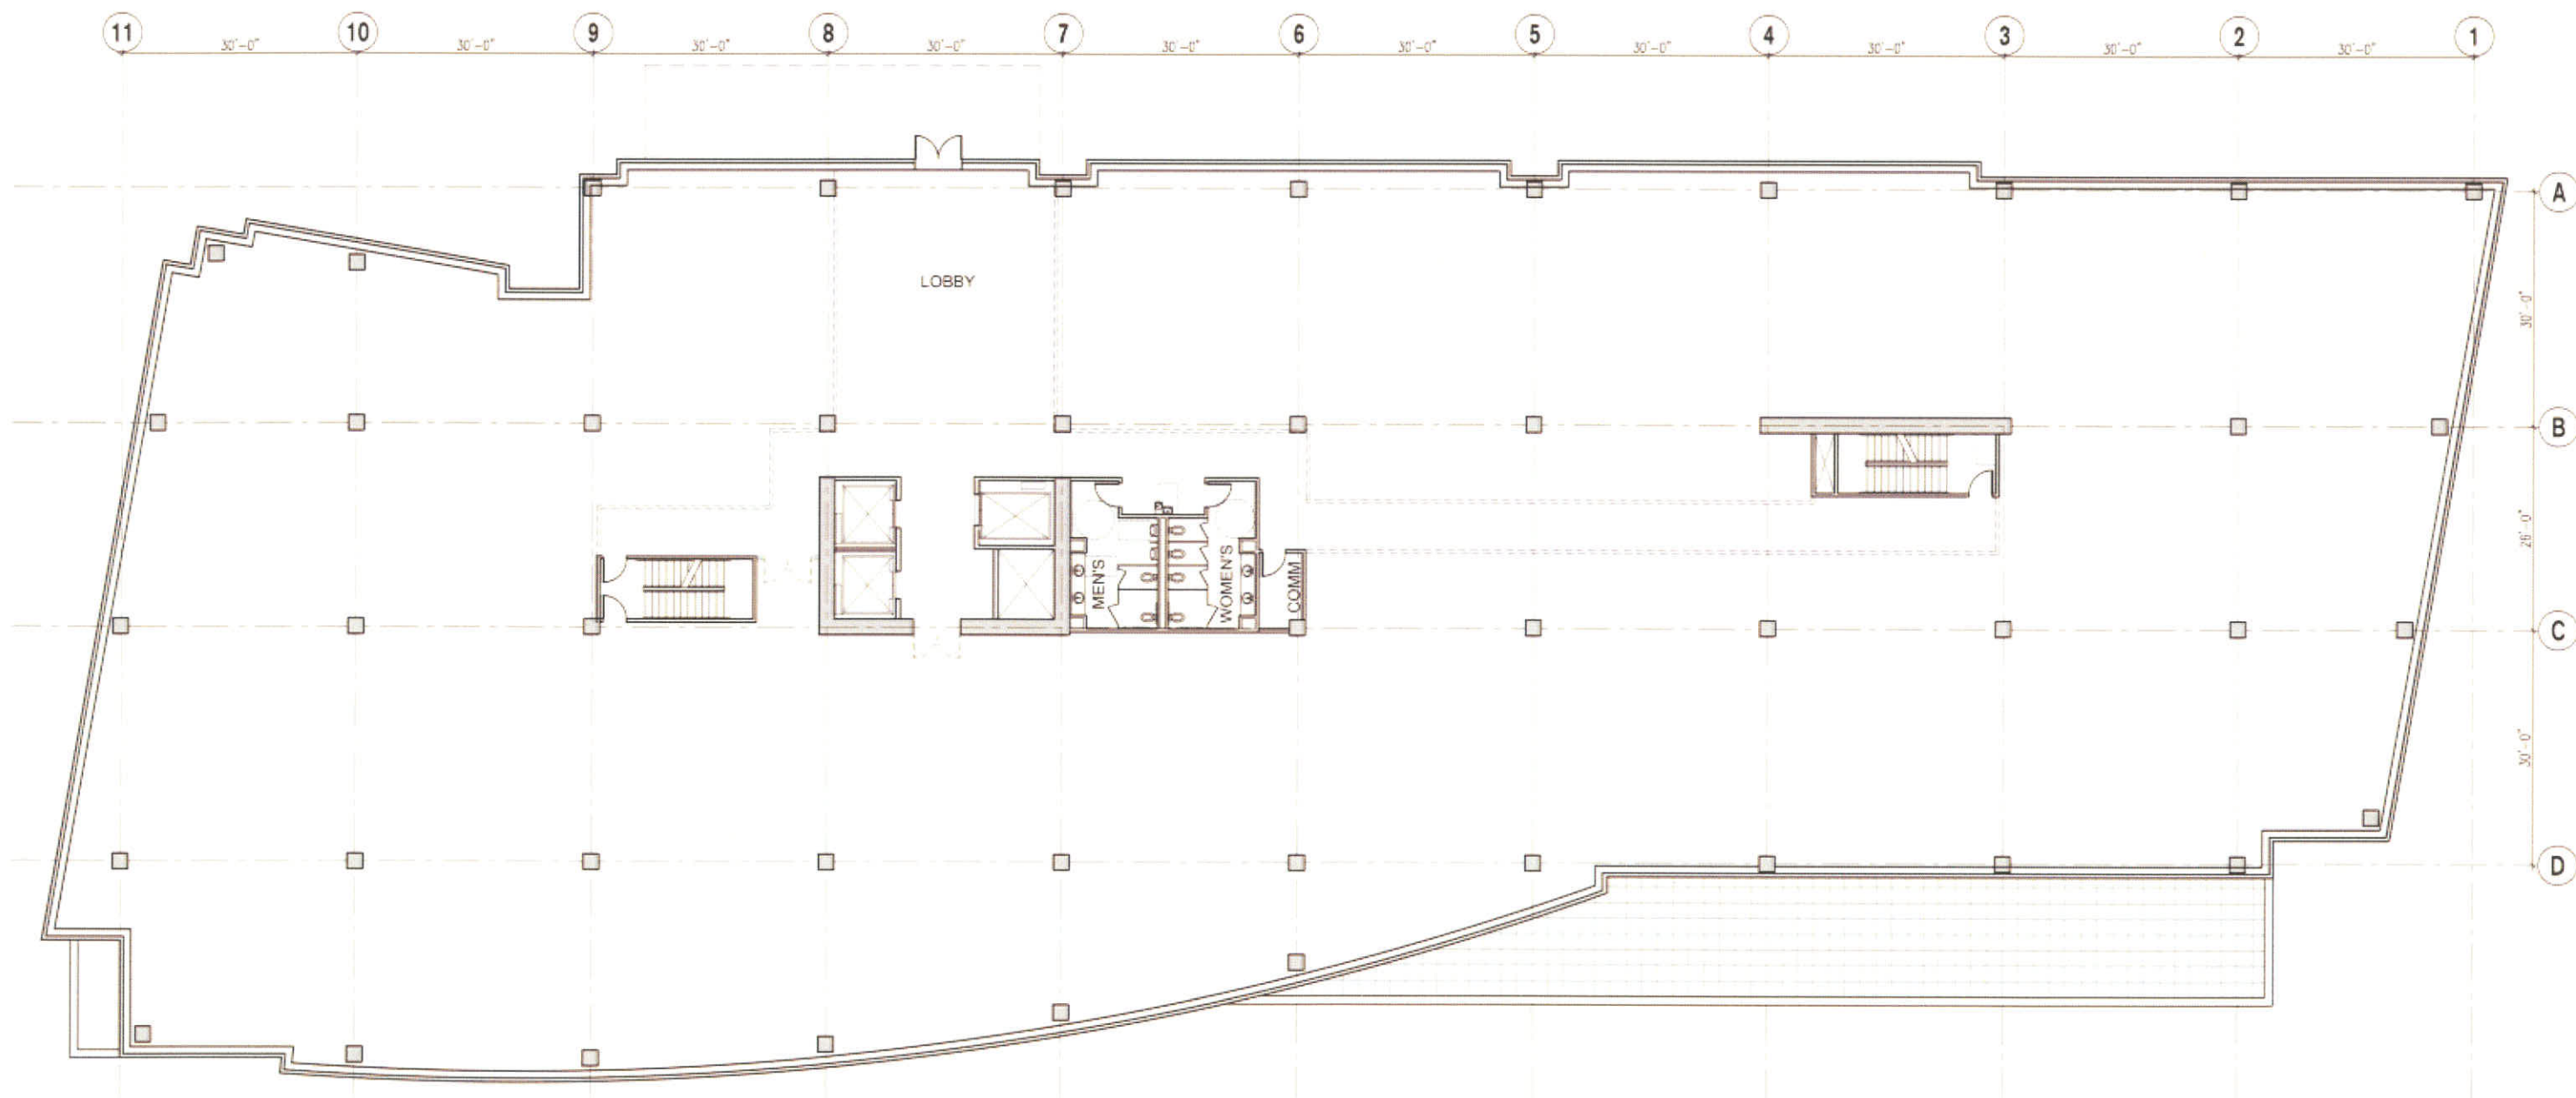


BUILDING B-FLOOR PLAN: Level 1-30,220 gsf



11.20.07.



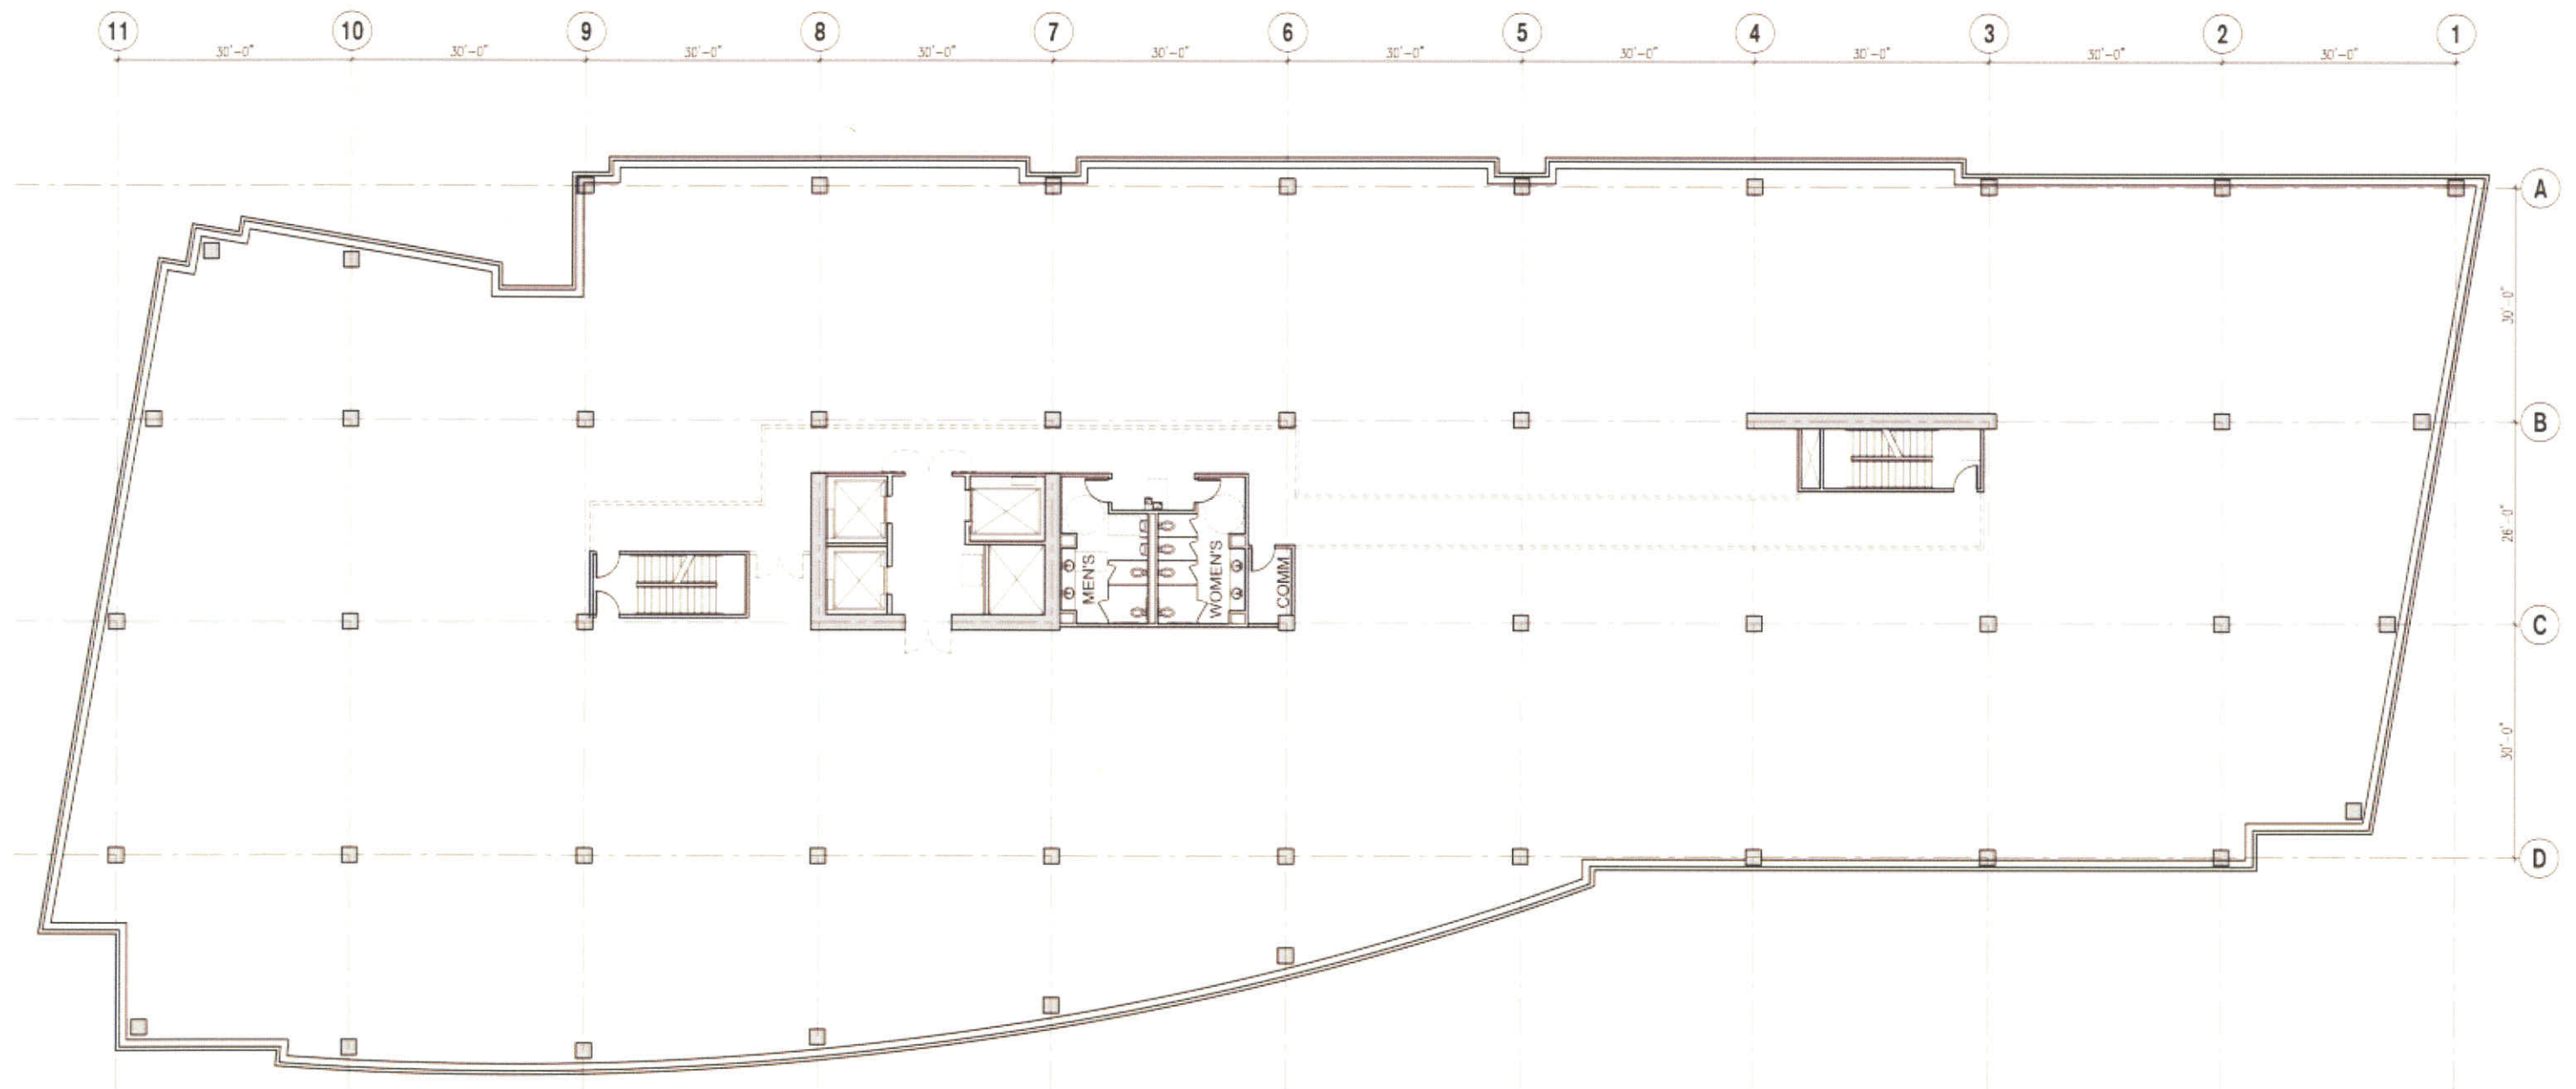

BUILDING B-FLOOR PLAN: Typical Level-30,220 gsf



11.20.07.

