

15 BF. VAN PARKING SIGN  
SCALE: 1/4\"/>

14 BARRIER FREE PARKING SIGN  
SCALE: 1/4\"/>

13 CURB RAMP  
SCALE: 1/4\"/>

12 DIRECTIONAL ARROW  
SCALE: 3/4\"/>

11 BARRIER FREE SYMBOL  
SCALE: 3/4\"/>

10 TRAFFIC SIGNAGE  
SCALE: 3/8\"/>

9 BARRIER FREE STALL  
SCALE: 1/8\"/>

8 STANDARD PARKING STALL  
SCALE: 3/16\"/>

7 WHEELSTOP  
SCALE: 1/2\"/>

6 STEEL BOLLARD  
SCALE: 3/4\"/>


5 GUARDRAIL DETAIL  
SCALE: 1/4\"/>

4 CONCRETE CURB  
SCALE: 1/2\"/>

3 STEEL HANDRAIL  
SCALE: 3/4\"/>

2 EXPANSION JOINT  
SCALE: 1/2\"/>

1 SCORE JOINT  
SCALE: 1/2\"/>

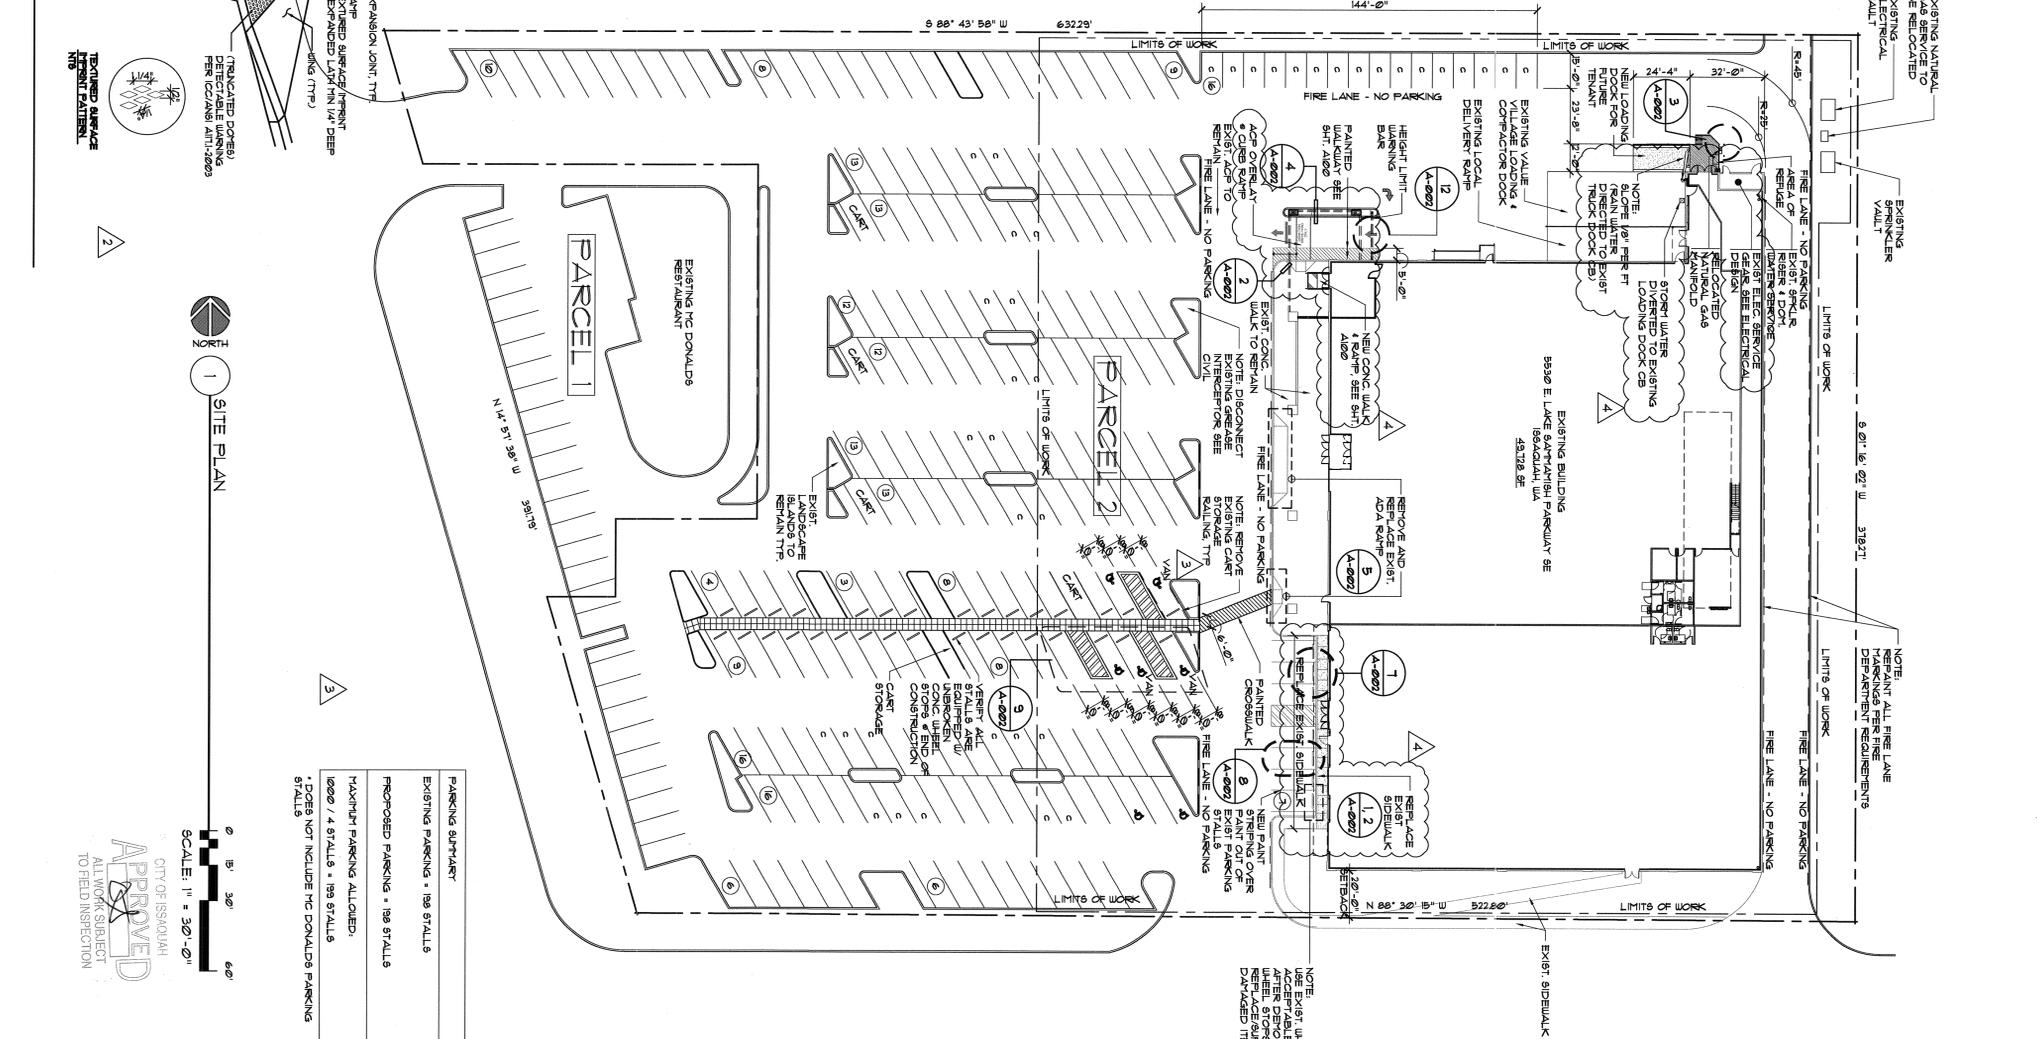

**APPROVED**

CITY OF ISSAQUAH

ALL WORK SUBJECT TO FIELD INSPECTION

DRAWING NO. **A-002**

**PERMIT REVISION / BID SET**

**ISSAQUAH - VALUE VILLAGE CENTER**

5530 E. LAKE SAMMAMISH PARKWAY S.E.

ISSAQUAH, WASHINGTON

MARK	DATE	DESCRIPTION
▲	11/19/13	PERMIT SUBMITTAL
▲	01/21/13	TENANT REVIEW
▲	01/21/14	PERMIT REVIEW
▲	02/28/14	PERMIT RE-SUBMITTAL
▲	07/17/14	PERMIT REVISION / BID DOCUMENT

PROJECT ARCHITECT: JHW  
DRAWN BY: JVB  
DATE: 06.20.2014  
PROJECT NO.: 2013-20  
© 2013

**Donohou Design Group**

16380 NE 86th Street  
Redmond, WA 98052  
425.285.9992  
ddg@rednet.com