


# COHO RUN


## A CONDOMINIUM - PHASE I

SECTION 28, TOWNSHIP 24 NORTH, RANGE 6 EAST, W.M.  
 CITY OF ISSAQUAH COUNTY OF KING STATE OF WASHINGTON

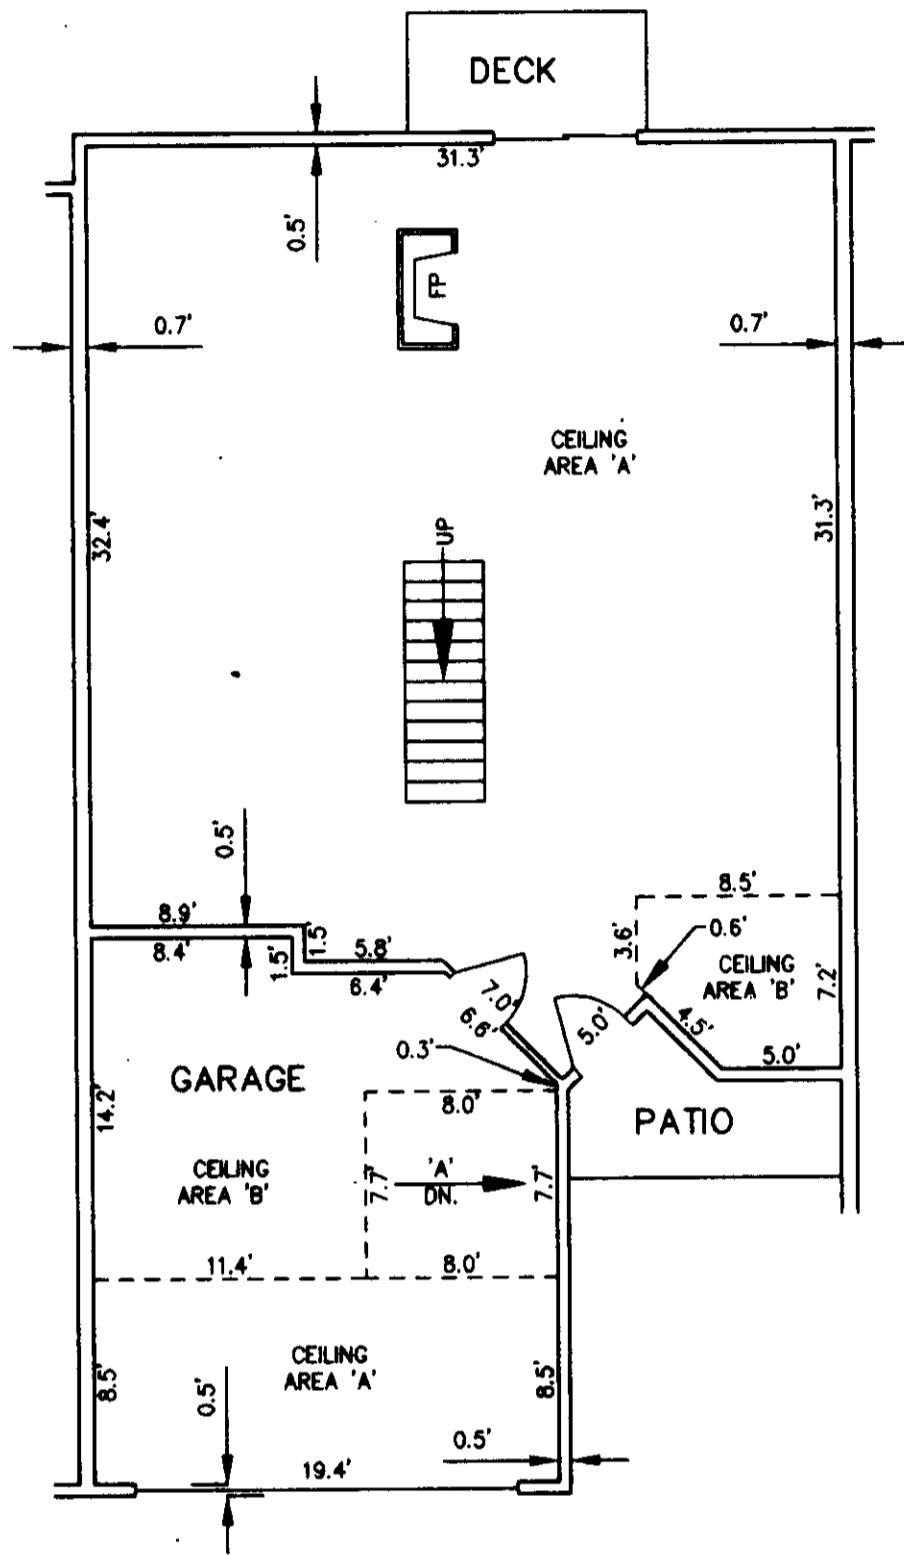

**MAIN FLOOR PLAN**

**TYPE C UNIT**  
 APPLIES TO UNIT 4

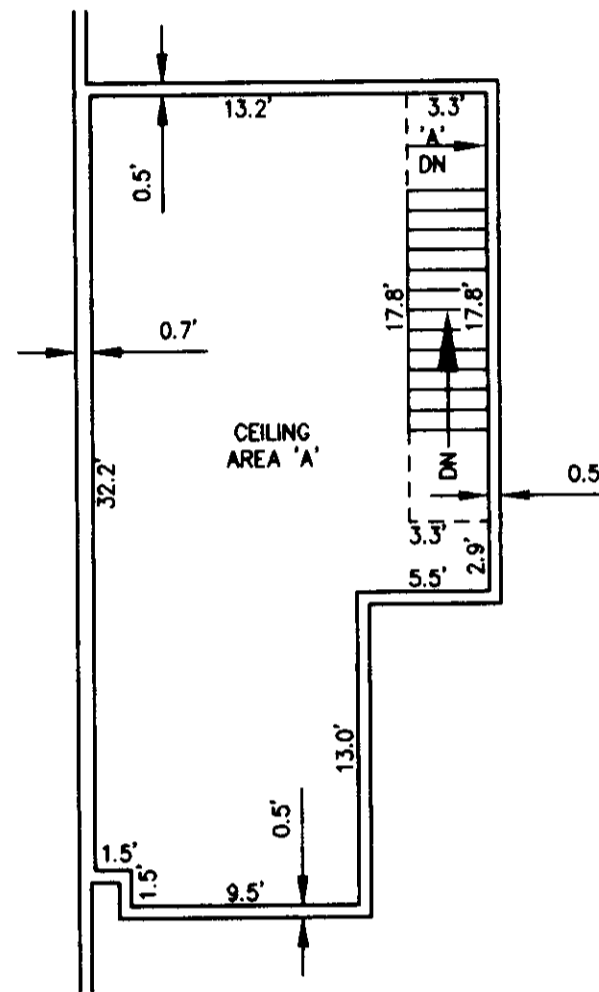


**UPPER FLOOR PLAN**

**ELEVATION TABLE**

UNIT	FLOOR	GARAGE AREA				LIVING AREA					
		FLOOR	CEIL. 'A'	CEIL. 'B'	CATH. CEIL. 'A'	FLOOR	CEIL. 'A'	CEIL. 'B'	CATH. CEIL. 'A'		
					UPPER	LOWER			UPPER	LOWER	
4	MAIN	89.0	97.4	98.9	100.7	97.2	90.3	99.3	100.8		
4	UPPER						100.2	108.6		108.6	107.3

F.P. DENOTES FIREPLACE

**GRAPHIC SCALE IN FEET**

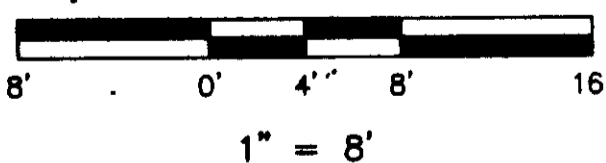

**TIM HANSON AND ASSOCIATES, INC.**  
 6025 - 108th AVENUE N.E. KIRKLAND, WA 98033  
 (206) 822-7271