

**CREEK PLACE**

A CONDOMINIUM

E 1/2, NE 1/4, SEC. 33, TWN. 24N, RGE. 6E, W.M.  
ISSAQUAH, WA.

98/37

SHT 3 OF 4

COND.

**VALUES:**


UNIT	FLOOR	VALUE	PERCENTAGE	SQ. FT.	VIEW DIRECTION
B1	1 & 2	150,000	12.50	1450.89	W
B2	1 & 2	150,000	12.50	1450.89	W
B3	1 & 2	150,000	12.50	1450.89	W
B4	1 & 2	150,000	12.50	1450.89	W
A1	1 & 2	150,000	12.50	1450.89	W
A2	1 & 2	150,000	12.50	1450.89	W
A3	1 & 2	150,000	12.50	1450.89	W
A4	1 & 2	150,000	12.50	1450.89	W
<b>TOTAL</b>		<b>1,200,000</b>	<b>100.00</b>		

NOTE: THE ABOVE DATA IS BASED ON INFORMATION AVAILABLE AS OF THE DATE OF DECLARATION'S EXECUTION HEREOF; IS SUBJECT TO CHANGE WITHOUT FURTHER NOTICE; AND DOES NOT CONSTITUTE COVENANTS, CONDITIONS, RESTRICTIONS, WARRANTIES OR GUARANTEES CONCERNING USE, DESIGN VALUE OR OTHERWISE.

VIEW DIRECTIONS WERE DETERMINED BY THE OWNER.

**NOTES:**

1. ALL APARTMENT DIMENSIONS ARE TO THE INTERIOR SURFACE OF THE WALL BOARD & ARE SHOWN TO THE NEAREST 0.01 FEET.
2. ALL FLOOR ELEVATIONS ARE ON THE TOP SURFACES OF FLOOR & ALL CEILING ELEVATIONS ARE TO THE UNDER SIDE OF THE CEILING SURFACE. ALL ELEVATIONS ARE SHOWN WITHIN 0.01 FEET.
3. DECKS AND PATIOS ARE LIMITED COMMON AREAS (L.C.A.)
4. APARTMENT NUMBERS ARE SHOWN THUS: A1
5. TOTAL UNIT AREA IS IN SQ. FEET INCLUDING SEPARATION WALLS AND REPRESENTS LIVING SURFACES. DECKS AND STORAGE SPACE AREA IS NOT INCLUDED.
6. BATH CONTAINS: WATER CLOSET, LAVATORY, & TUB OR SHOWER.  
1/2 BATH CONTAINS: WATER CLOSET & LAVATORY

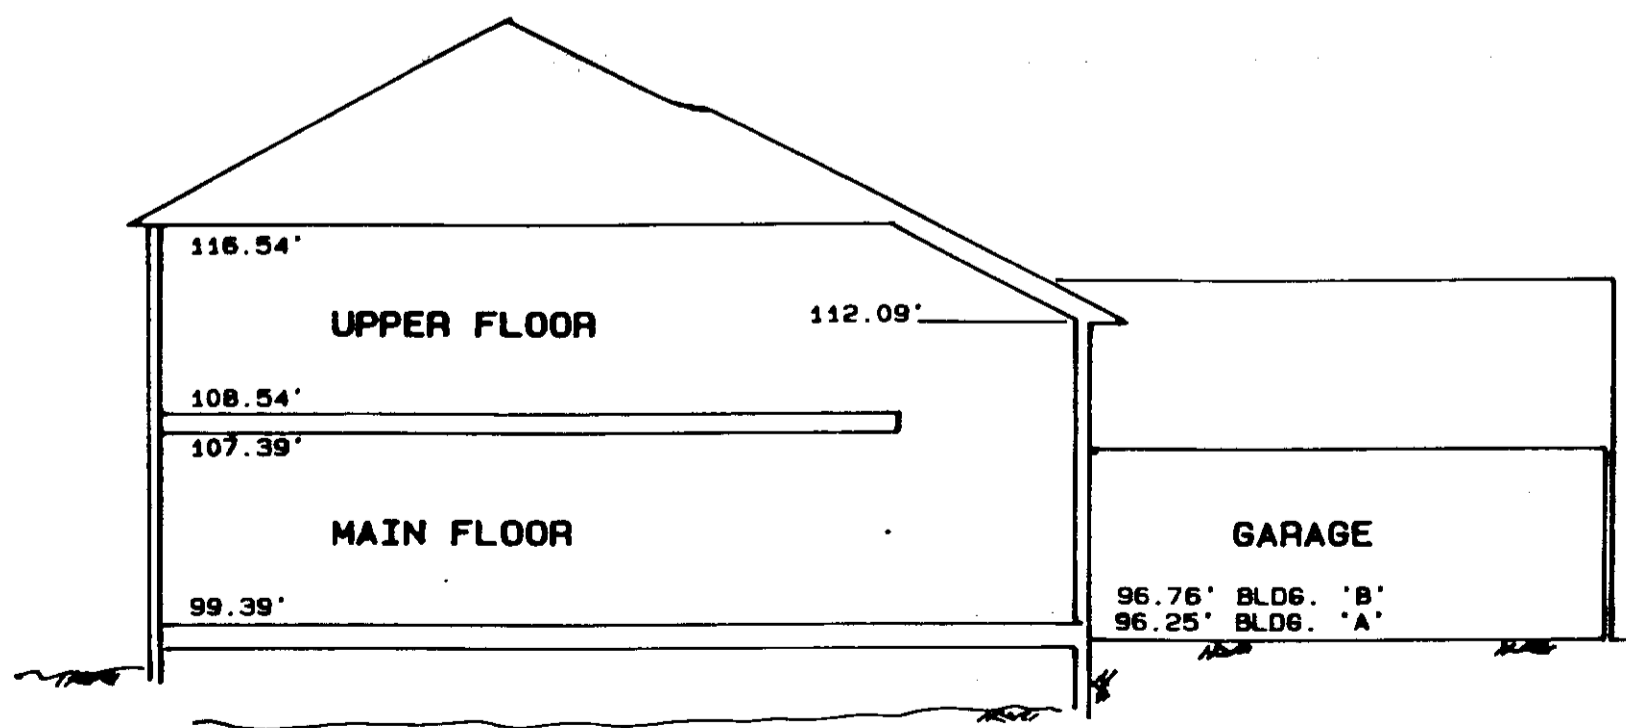

**BUILDING ELEVATIONS**

COND.

98/37