
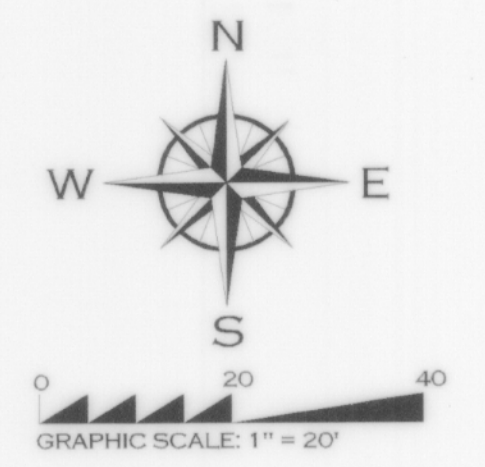



SURVEY MAP AND PLANS FOR FIFTH AVENUE CONDOMINIUMS

Issaquah

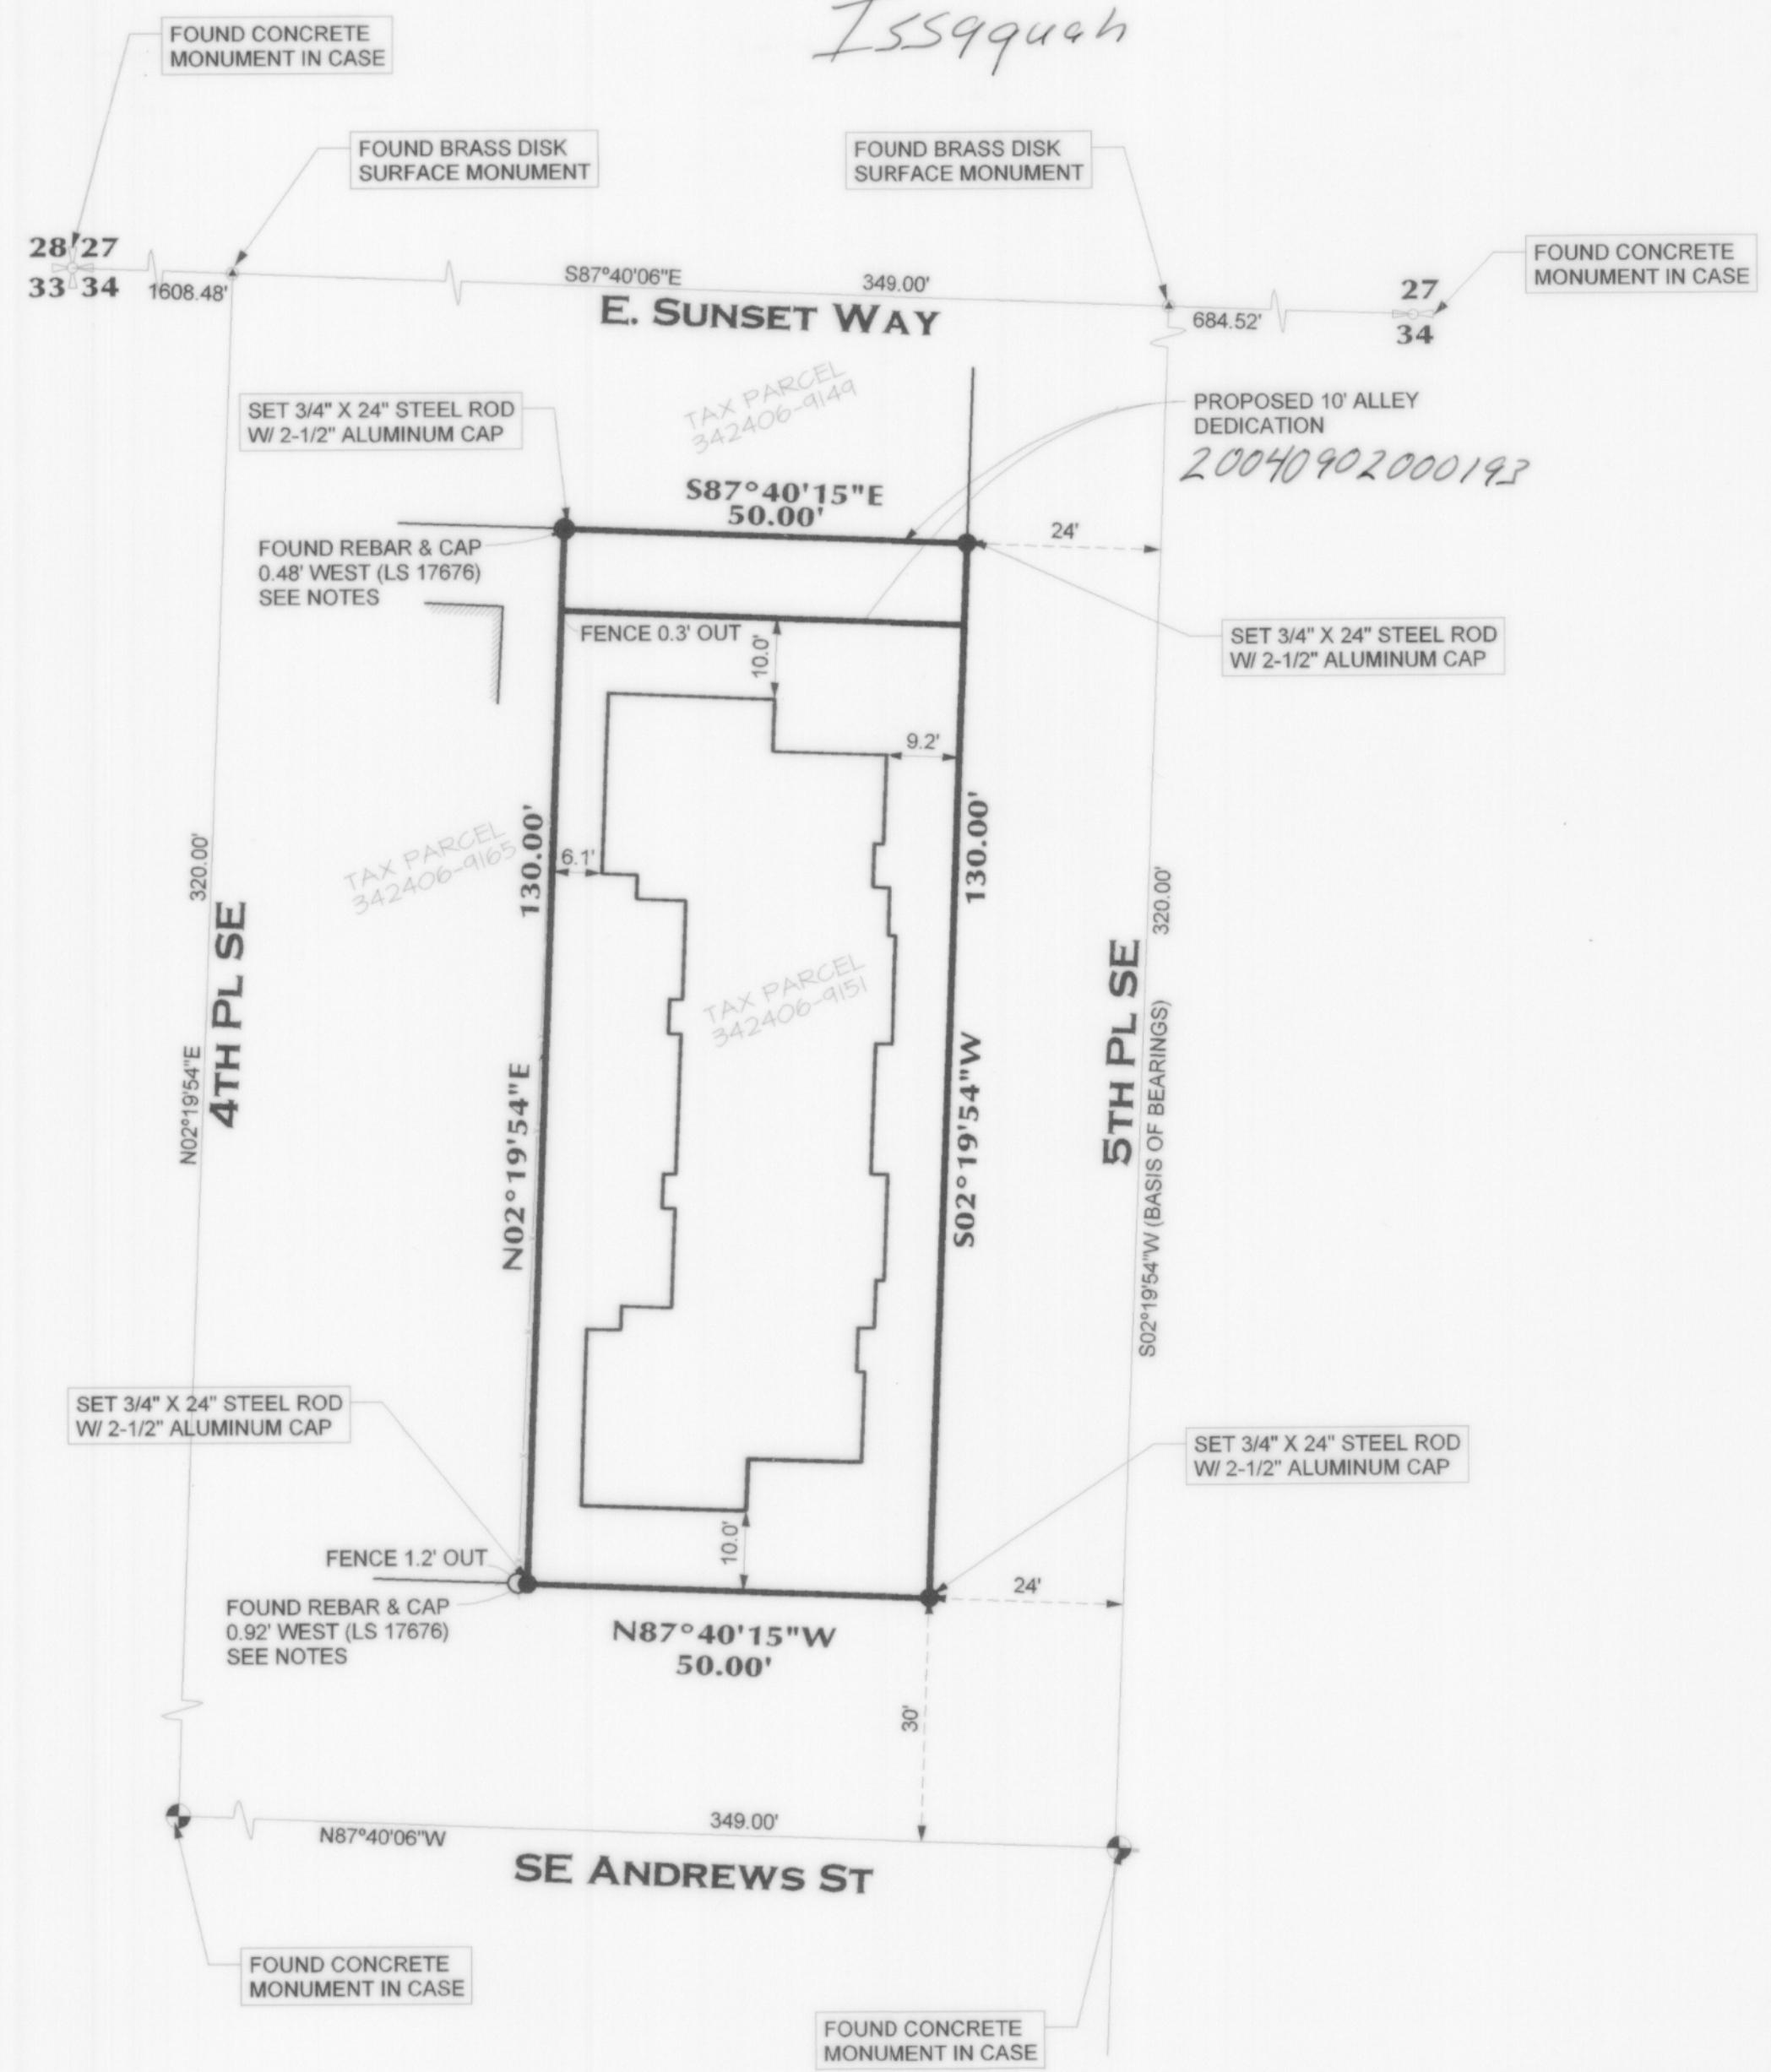

REFERENCE DOCUMENTS

- ROS, VOL 157, PAGE 245
- ROS, VOL 147, PAGE 297
- ROS, VOL 072, PAGE 008
- ROS, VOL 044, PAGE 158
- ROS, VOL 088, PAGE 096
- ROS, VOL 065, PAGE 204
- ROS, VOL 054, PAGE 216
- ROS, VOL 026, PAGE 230
- ROS, VOL 104, PAGE 014
- ROS, VOL 156, PAGE 296
- ROS, VOL 057, PAGE 058
- ROS, VOL 121, PAGE 215
- ROS, VOL 146, PAGE 272

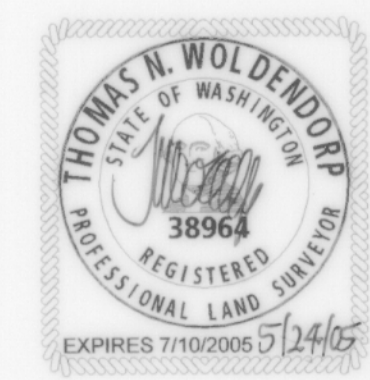

NE 1/4, NW 1/2, SEC 34, TWN 24N, RGE 6E.

22525 SE 64TH PLACE, SUITE 266
ISSAQUAH, WA 98027
(425) 837-8083

GeoDatum, INC
SURVEYING ENGINEERING PLANNING GPS GIS

PROJECT#: SHEET: 2
2005-194 OF: 3

www.geodatum.com