
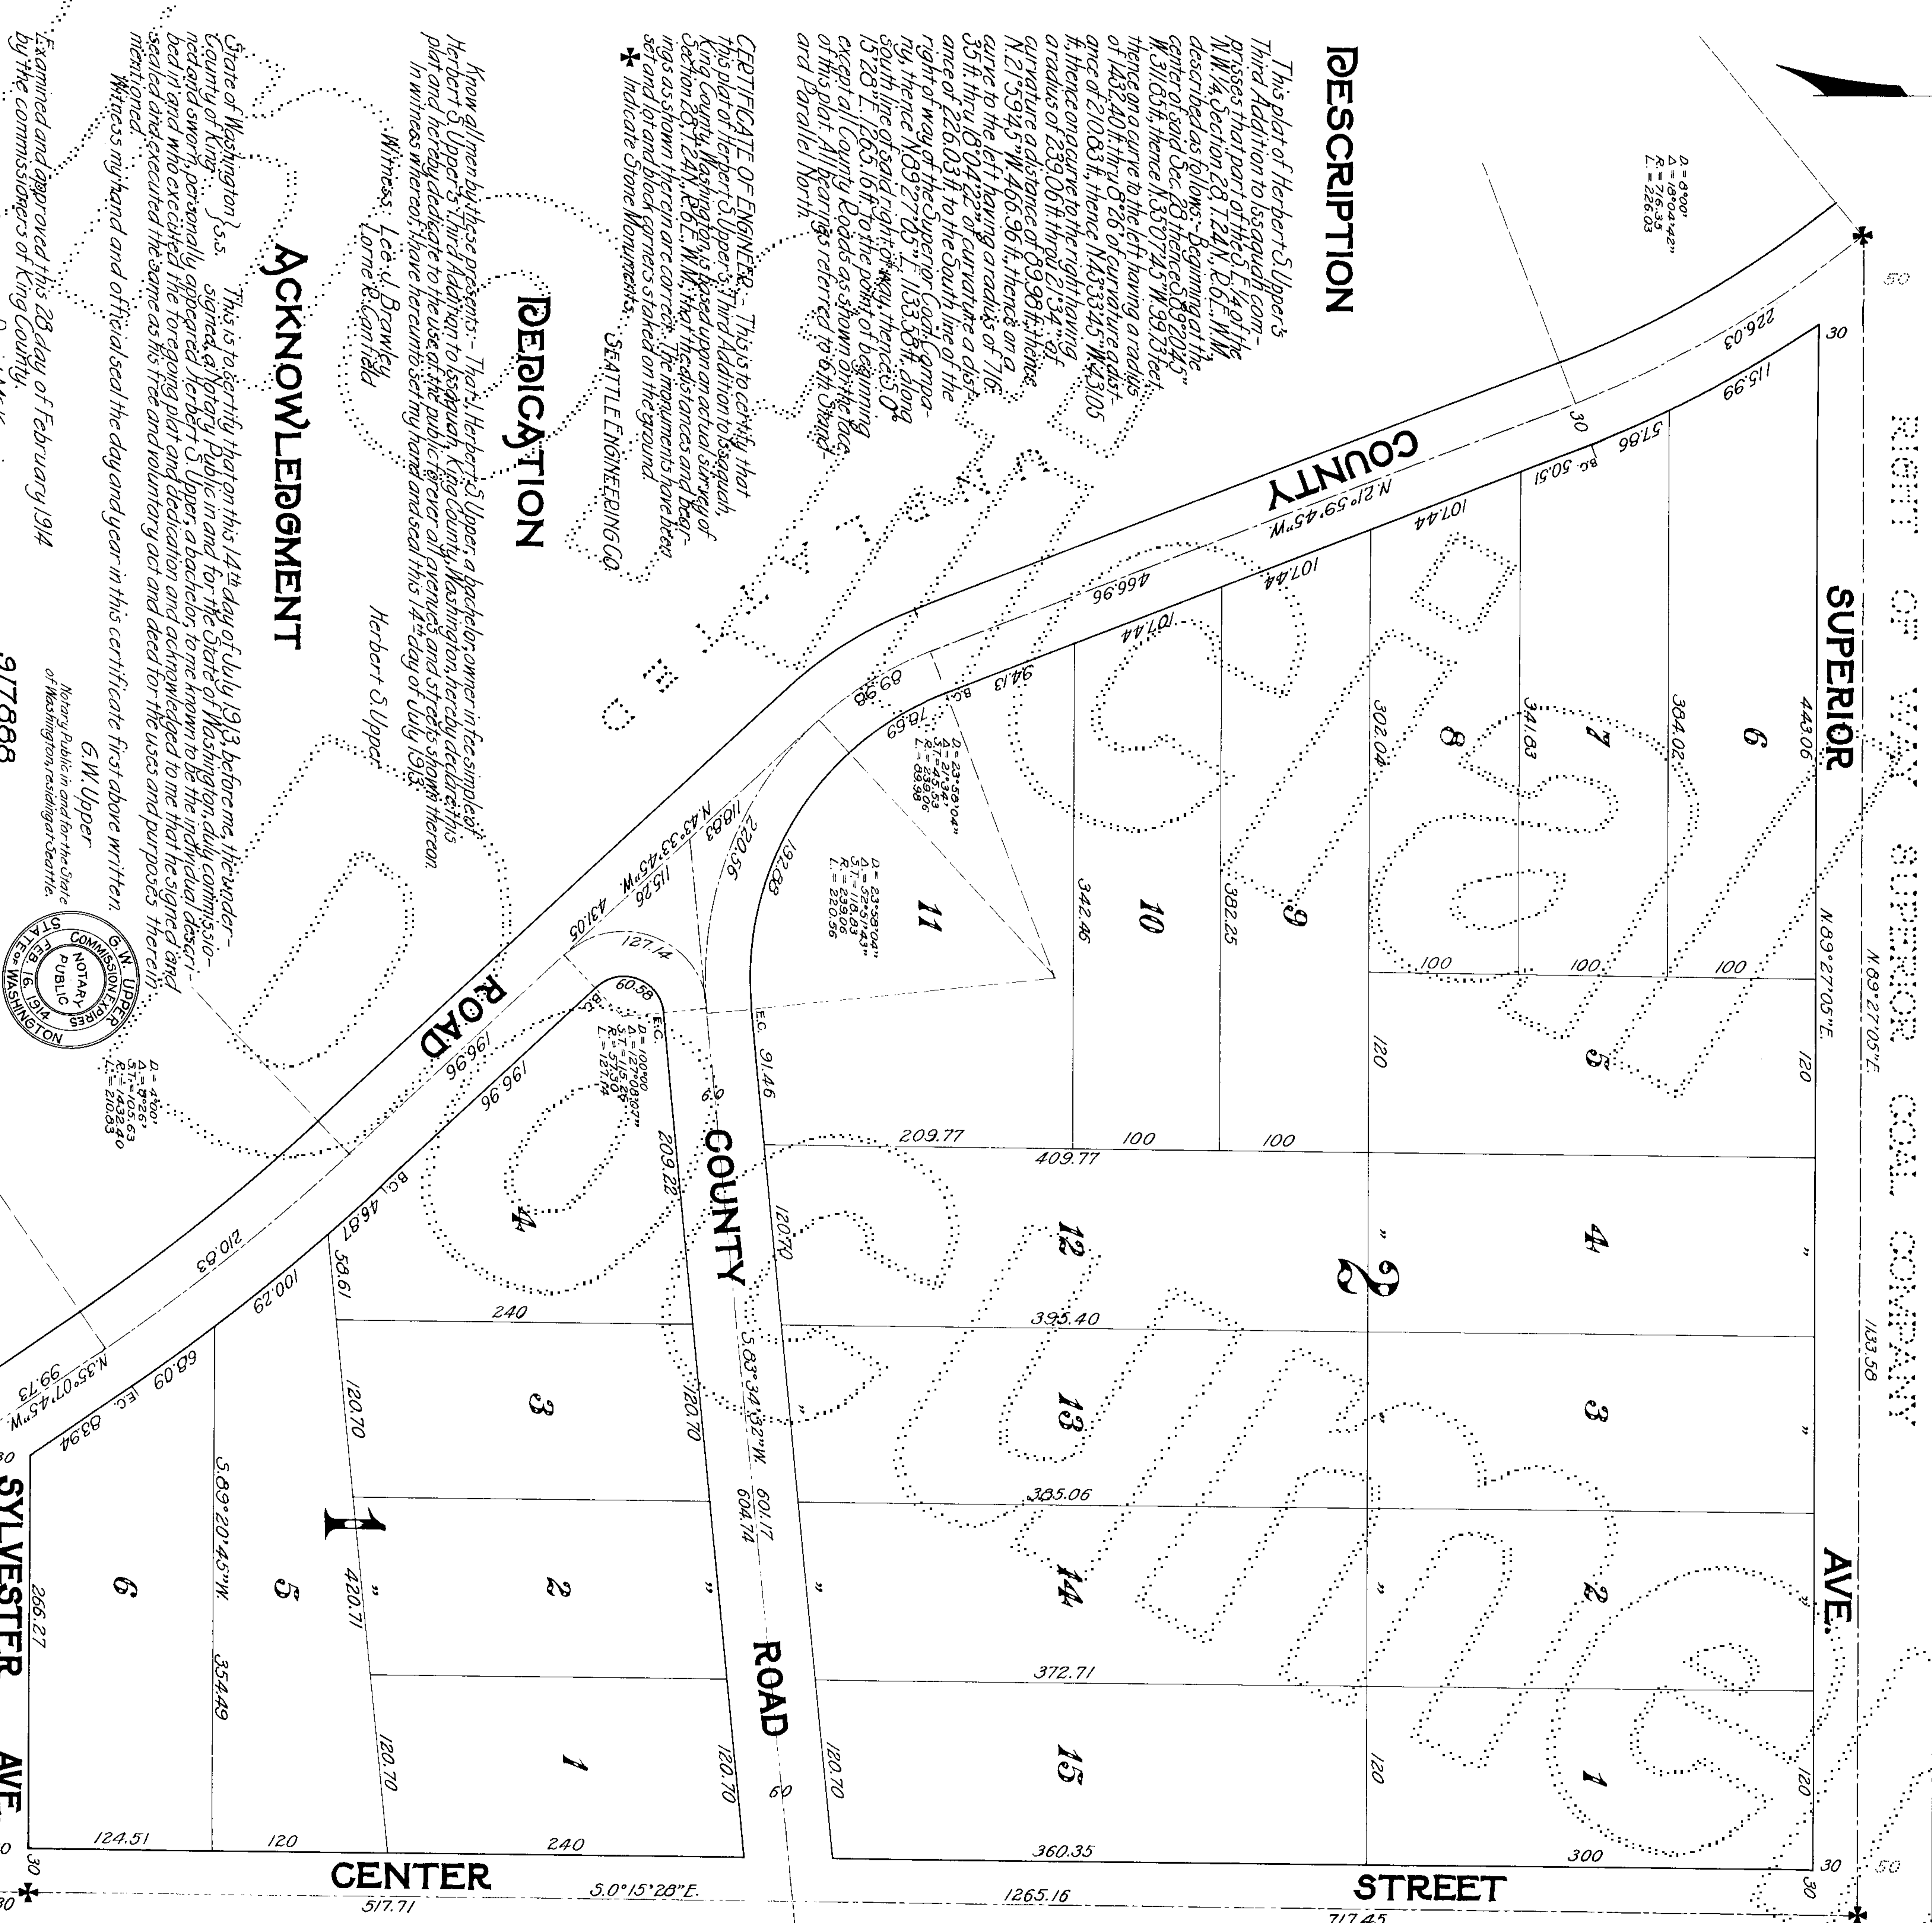


HERBERT S. UPPER'S THIRD ADDITION TO ISSAQUAH

Scale: 1 Inch = 80 Feet.

SEATTLE ENGINEERING CO.

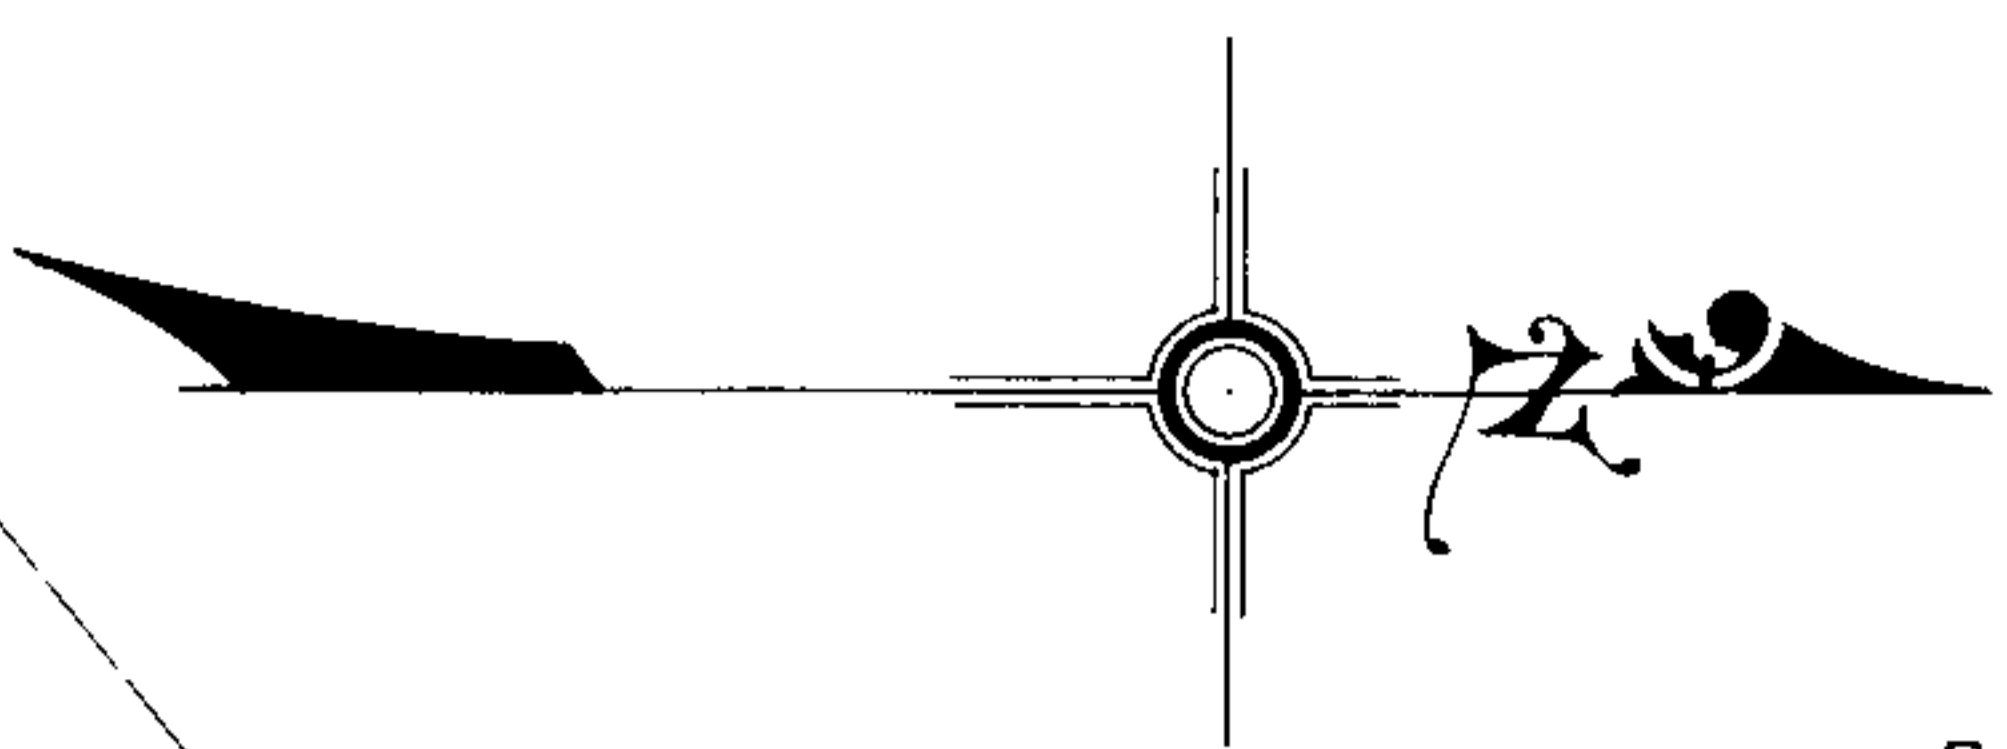

DESCRIPTION

This plat of Herbert S. Upper's Third Addition to Issaquah comprises that part of the S. 1/4 of the N. W. 1/4, Section 28, T. 22 N., R. 02. W., W. 2, described as follows: Beginning at the center of said Sec. 28, hence S. 89° 27' 05\"/>

CERTIFICATE OF ENGINEER. - This is to certify that this plat of Herbert S. Upper's Third Addition to Issaquah, King County, Washington, is based upon an actual survey of Section 28, T. 22 N., R. 02. W., that the distances and bearings as shown therein are correct. The improvements have been set and lot and block corners staked on the ground. * Indicate Stone Monuments. SEATTLE ENGINEERING CO.

DEDICATION

Know all men by these presents: That Herbert S. Upper, a bachelor, owner in fee simple of Herbert S. Upper's Third Addition to Issaquah, King County, Washington, hereby dedicates this plat and hereby dedicates to the use of the public for all avenues and streets shown hereon in witness whereof, have herunto set my hand and seal this 14th day of July 1913.

ACKNOWLEDGMENT

This is to certify that on this 14th day of July 1913 before me, the undersigned, a Notary Public in and for the State of Washington, duly commissioned and sworn, personally appeared Herbert S. Upper, a bachelor, to me known to be the individual described in and who executed the foregoing plat and dedication and acknowledged to me that he signed and sealed and executed the same as his free and voluntary act and deed for the uses and purposes therein mentioned.

Witness my hand and official seal the day and year in this certificate first above written.

G. W. Upper
Herbert S. Upper
Notary Public in and for the State of Washington, residing at Seattle.




917888

Filed for record at request of H. Upper, Feb. 28, 1914 at 11:15 a.m. and recorded in Vol. 21 of plats, page 56, Records of King County, Wash.

Examined and approved this 10th day of February 1914.

Arthur P. Denton
County Engineer

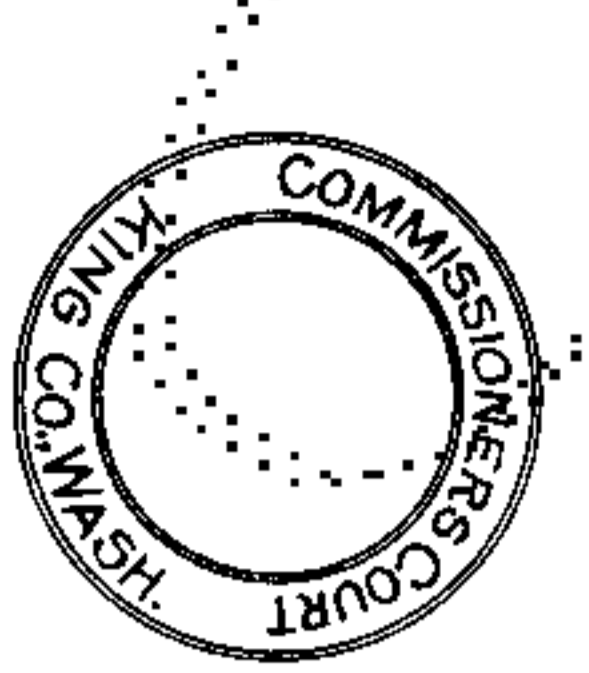

Examined and approved this 28th day of February 1914 by the Commissioners of King County.

David McKeznie
Chairman
Byron Phelps
Clark
Attest: Byron Phelps
Deputy

Byron Phelps
County Auditor

Examined and approved this 10th day of February 1914.

Arthur P. Denton
County Engineer

Examined and approved this 10th day of February 1914.

Arthur P. Denton
County Engineer

