


HIGHLAND TERRACES

NE1/4, NE1/4, SEC. 21, TWP. 24 N., R. 6 E., W.M.


PLN 00-00002

CITY OF ISSAQUAH, KING COUNTY, WASHINGTON

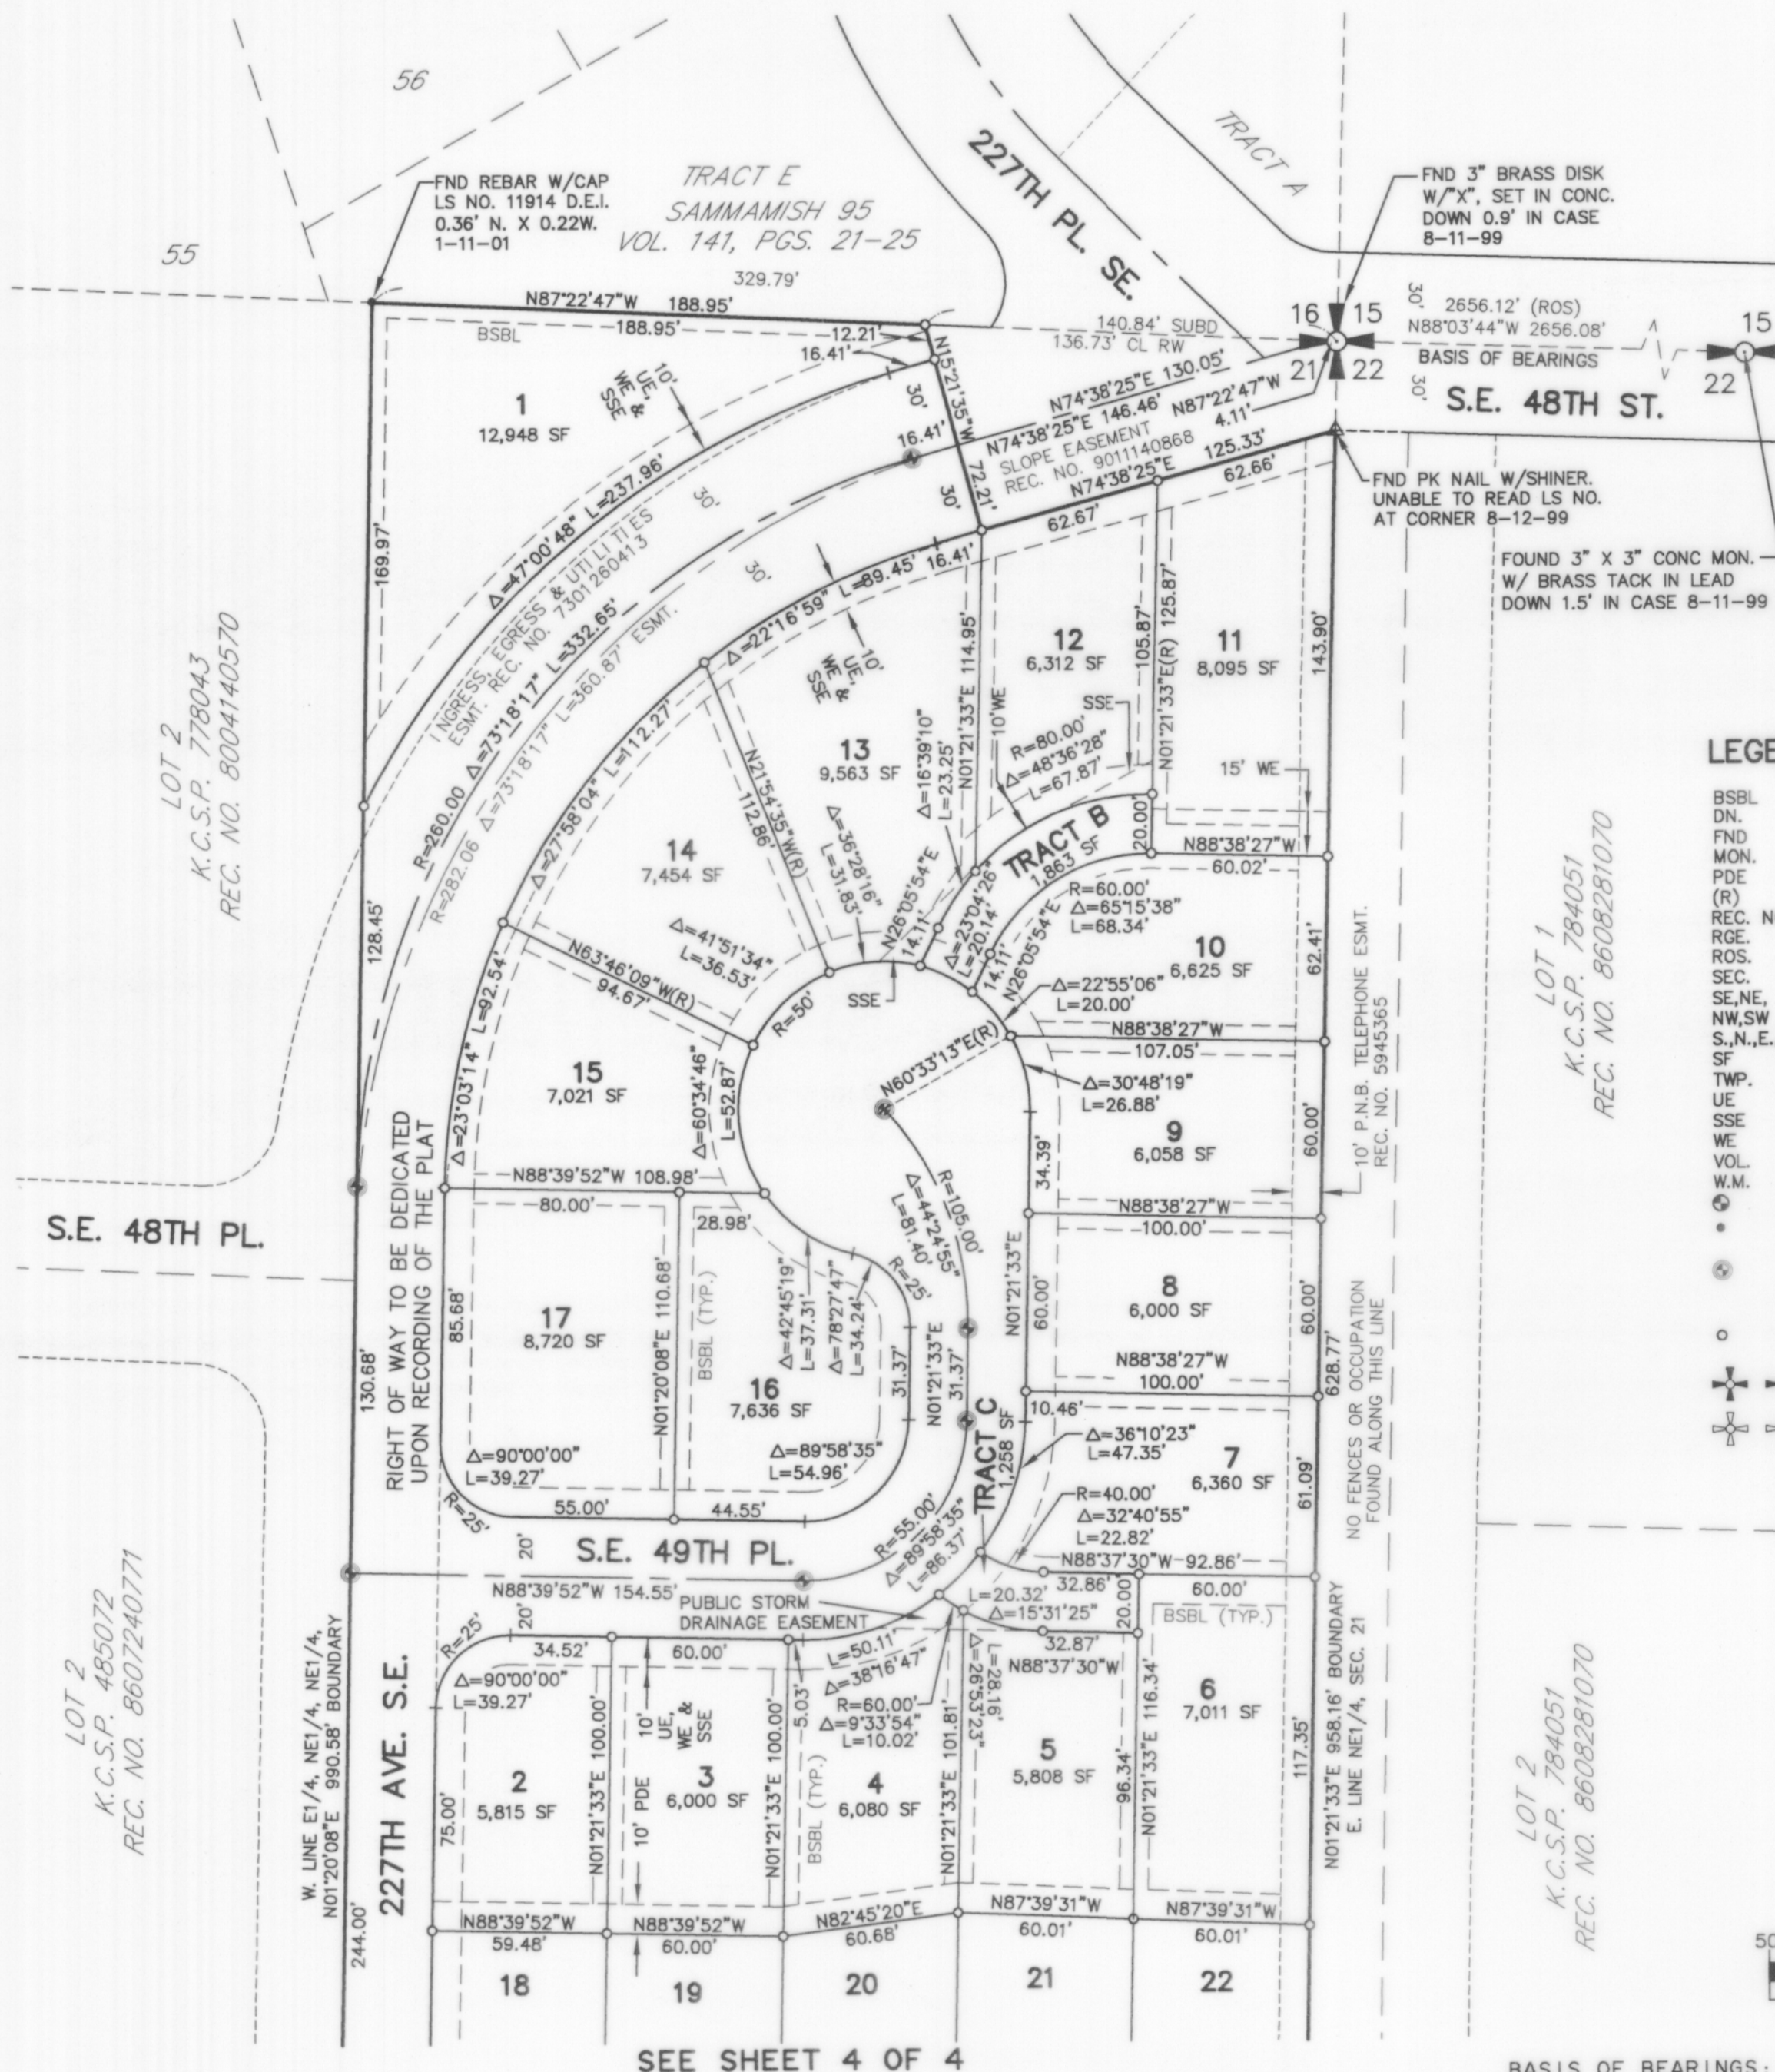

LEGEND

- BSBL BUILDING SETBACK LINE
- DN DOWN
- FND FOUND
- MON MONUMENT
- PDE PRIVATE DRAINAGE EASEMENT
- (R) RADIAL BEARING
- REC. NO. RECORDING NUMBER
- RGE RANGE
- ROS. RECORD OF SURVEY VOL. 62, PG. 252
- SEC. SECTION
- SE, NE, SOUTHEAST, NORTHEAST,
- NW, SW NORTHWEST, SOUTHWEST
- S, N, E, W, SOUTH, NORTH, EAST, WEST
- SF SQUARE FEET
- TWP. TOWNSHIP
- UE UTILITY EASEMENT
- SSE SANITARY SEWER EASEMENT
- WE WATER EASEMENT
- VOL. VOLUME
- W.M. WILLAMETTE MERIDIAN
- EXISTING MONUMENT AS NOTED
- EXISTING REBAR OR IRON PIPE AS NOTED
- SET STANDARD KING COUNTY MONUMENT / CASE & BRASS CAP W/PUNCH MARK LS NO. 30450
- SET 1/2" X 24" REBAR WITH PLASTIC CAP, LS NO. 30450
- SUBDIVISION CORNER / FOUND
- SUBDIVISION CORNER/NOT FOUND

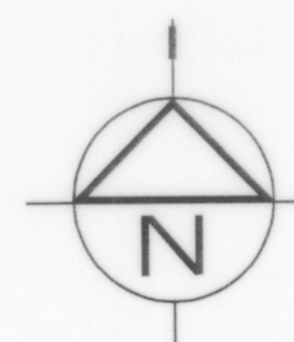



SCALE 1" = 50'



BASIS OF BEARINGS: FROM N1/4 CORNER, OF SEC. 22, T. 24 N., R. 6 E., W.M. TO THE NE CORNER OF NE CORNER OF SEC. 21, PER RECORD OF SURVEY RECORDED IN VOLUME 62 OF SURVEYS, PAGE 252, = N88°03'44"W.

INSTRUMENT DATA: LEICA TCR 703 AUTO (1" DIRECT READING THEODOLITE WITH E.D.M.)

PRECISION OF CONTROL TRAVERSE IS AT HIGHER LEVEL THAN MINIMUM STANDARDS REQUIRED BY WAC, 332-130-090.

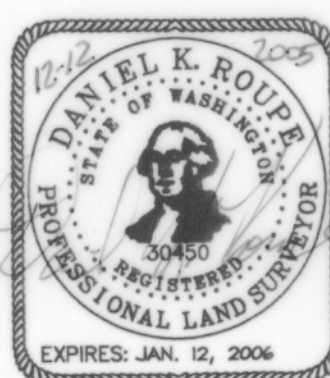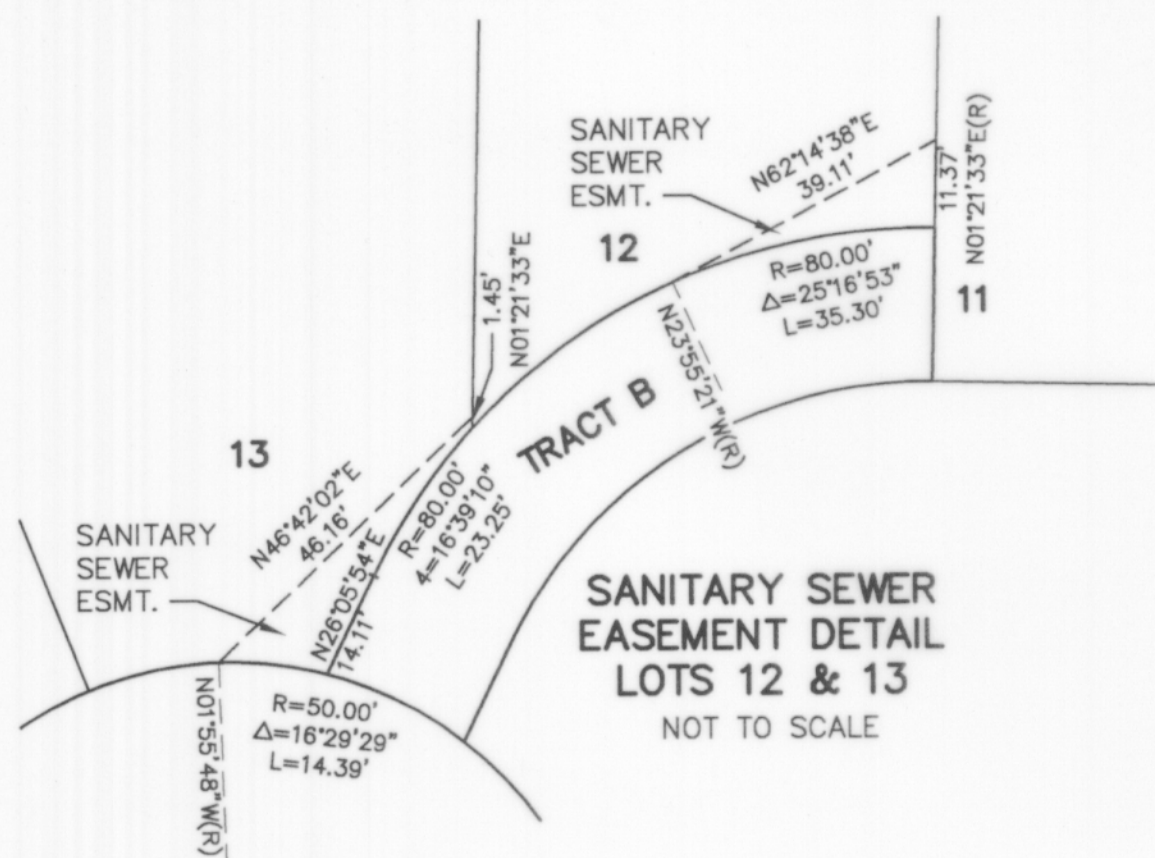

GROUP FOUR, Inc.

SURVEYING • ENGINEERING • PLANNING • MANAGEMENT

16030 JUANITA-WOODINVILLE WAY NE

BOTHELL, WASHINGTON 98011

(425) 775-4581 • (206) 362-4244 • FAX (206) 362-3819

DATE: 12/08/05 JOB NO: 03-8044 SHEET: 3 OF 4