

Final Plat of Issaquah Highlands Division 93

A PORTION OF THE SW 1/4, NE 1/4 & NW 1/4, SE 1/4, SECTION 23, TOWNSHIP 24 NORTH, RANGE 6 EAST, W.M.
CITY OF ISSAQUAH, KING COUNTY, WASHINGTON

EASEMENT PROVISIONS

(CONTINUED FROM SHEET 1)

10. A PRIVATE ACCESS EASEMENT AS SHOWN ON LOT 4 IS FOR THE BENEFIT OF LOTS 3 AND 5. THE OWNERS OF LOTS 3, 4 AND 5 SHALL SHARE EQUALLY IN THE COST OF MAINTENANCE OF SAID EASEMENT AREA. THE IHCA SHALL HAVE THE RIGHT, BUT NOT THE OBLIGATION, TO UNDERTAKE SUCH MAINTENANCE AND TO ALLOCATE SUCH MAINTENANCE COSTS TO THE OWNERS OF LOTS 3, 4 AND 5 AS PERMITTED IN THE DECLARATION OF COVENANTS, CONDITIONS AND RESTRICTIONS UNDER RECORDING NO. 9704281806 AS AMENDED AND THE IHCA SHALL HAVE A RIGHT TO ACCESS THEREON FOR SAID PURPOSES.

11. A PRIVATE ACCESS EASEMENT AS SHOWN ON LOT 7 IS FOR THE BENEFIT OF LOTS 6 AND 8. THE OWNERS OF LOTS 6, 7, AND 8 SHALL SHARE EQUALLY IN THE COST OF MAINTENANCE OF SAID EASEMENT AREA. THE IHCA SHALL HAVE THE RIGHT, BUT NOT THE OBLIGATION, TO UNDERTAKE SUCH MAINTENANCE AND TO ALLOCATE SUCH MAINTENANCE COSTS TO THE OWNERS OF LOTS 6, 7 AND 8 AS PERMITTED IN THE DECLARATION OF COVENANTS, CONDITIONS AND RESTRICTIONS UNDER RECORDING NO. 9704281806 AS AMENDED AND THE IHCA SHALL HAVE A RIGHT TO ACCESS THEREON FOR SAID PURPOSES.

12. A PRIVATE ACCESS EASEMENT AS SHOWN ON LOT 10 IS FOR THE BENEFIT OF LOT 9. THE OWNERS OF LOTS 9 AND 10 SHALL SHARE EQUALLY IN THE COST OF MAINTENANCE OF SAID EASEMENT AREA. THE IHCA SHALL HAVE THE RIGHT, BUT NOT THE OBLIGATION, TO UNDERTAKE SUCH MAINTENANCE AND TO ALLOCATE SUCH MAINTENANCE COSTS TO THE OWNERS OF LOTS 9, 10 AND 11 AS PERMITTED IN THE DECLARATION OF COVENANTS, CONDITIONS AND RESTRICTIONS UNDER RECORDING NO. 9704281806 AS AMENDED AND THE IHCA SHALL HAVE A RIGHT TO ACCESS THEREON FOR SAID PURPOSES.

13. A PRIVATE ACCESS EASEMENT AS SHOWN ON LOT 22 IS FOR THE BENEFIT OF LOT 21. THE OWNERS OF LOTS 21 AND 22 SHALL SHARE EQUALLY IN THE COST OF MAINTENANCE OF SAID EASEMENT AREA. THE IHCA SHALL HAVE THE RIGHT, BUT NOT THE OBLIGATION, TO UNDERTAKE SUCH MAINTENANCE AND TO ALLOCATE SUCH MAINTENANCE COSTS TO THE OWNERS OF LOTS 21 AND 22 AS PERMITTED IN THE DECLARATION OF COVENANTS, CONDITIONS AND RESTRICTIONS UNDER RECORDING NO. 9704281806 AS AMENDED AND THE IHCA SHALL HAVE A RIGHT TO ACCESS THEREON FOR SAID PURPOSES.

14. A PRIVATE ACCESS EASEMENT AS SHOWN ON LOT 25 IS FOR THE BENEFIT OF LOT 26. THE OWNERS OF LOTS 25 AND 26 SHALL SHARE EQUALLY IN THE COST OF MAINTENANCE OF SAID EASEMENT AREA. THE IHCA SHALL HAVE THE RIGHT, BUT NOT THE OBLIGATION, TO UNDERTAKE SUCH MAINTENANCE AND TO ALLOCATE SUCH MAINTENANCE COSTS TO THE OWNERS OF LOTS 25 AND 26 AS PERMITTED IN THE DECLARATION OF COVENANTS, CONDITIONS AND RESTRICTIONS UNDER RECORDING NO. 9704281806 AS AMENDED AND THE IHCA SHALL HAVE A RIGHT TO ACCESS THEREON FOR SAID PURPOSES.

15. THE PRIVATE SEWER EASEMENT SHOWN ON LOTS 27 THROUGH 31 AND TRACT FQ IS FOR THE BENEFIT OF LOTS 18 THROUGH 24. THE OWNERS OF SAID BENEFITED LOTS WILL BE RESPONSIBLE FOR THE MAINTENANCE OF THAT PORTION OF THE PRIVATE SEWER FACILITY THEY WILL BENEFIT OF USE. THE IHCA SHALL HAVE THE RIGHT, BUT NOT THE OBLIGATION, TO UNDERTAKE SUCH MAINTENANCE AND TO ALLOCATE SUCH MAINTENANCE COSTS TO THE BENEFITED OWNERS AS PERMITTED IN THE DECLARATION OF COVENANTS, CONDITIONS AND RESTRICTIONS UNDER RECORDING NO. 9704281806, AS AMENDED AND SHALL HAVE A RIGHT OF ACCESS THEREON FOR SAID PURPOSES.

16. A PUBLIC SEWER EASEMENT IS HEREBY RESERVED FOR AND GRANTED TO THE CITY OF ISSAQUAH ITS SUCCESSORS AND ASSIGNS OVER AND UPON A PORTION OF TRACT FS. THE CITY HAS THE RIGHT TO REPAIR, REPLACE, CONSTRUCT, AND MAINTAIN PUBLIC IMPROVEMENTS WITHIN THE EASEMENT AND FOLLOWING SUCH USE SHALL RESTORE AS NEAR AS POSSIBLE TO ORIGINAL CONDITION RESULTING FROM THESE ACTIVITIES.

NOTES AND RESTRICTIONS

1. NO EXISTING LOT, DIVISION, TRACT OR PARCEL IN THIS PLAT SHALL BE DIVIDED OR CHANGED WHERE BY THE ALLOWABLE DEVELOPMENT, AS DEFINED IN THE DEVELOPMENT AGREEMENT, IS EXCEEDED; EXCEPT WHEN AND IF THE DEVELOPMENT AGREEMENT IS TERMINATED, THE CITY OF ISSAQUAH MAY ALLOW THE ALLOWABLE DEVELOPMENT TO BE EXCEEDED.

2. UNLESS SPECIFICALLY DESCRIBED IN THE EASEMENT PROVISIONS (SHEET 1 AND 2 OF 7) ALL FUTURE PRIVATE UTILITY STUB-OUTS AND EASEMENTS AS SHOW HEREON, SHALL BE PRIVATELY OWNED AND MAINTAINED BY THE LOT OWNER AND/OR ISSAQUAH HIGHLANDS COMMUNITY ASSOCIATION. NOTE: THE EASEMENT PROVISIONS ON SHEETS 1 AND 2 CONTAIN MAINTENANCE OBLIGATIONS SPECIFIC TO INDIVIDUAL LOTS AND SHOULD BE REVIEWED FOR APPLICABILITY.

3. FUTURE FOUNDATIONS OF ANY STRUCTURES MAY NOT EXTEND BEYOND THE BUILDING SETBACK LINES (B.S.B.L.) OF CRITICAL AREAS, EXCEPT MINOR STRUCTURAL INTRUSIONS MAY BE PERMITTED AS DEFINED IN THE ISSAQUAH HIGHLANDS CRITICAL AREA DEVELOPMENT STANDARDS UPON APPROVAL OF THE CITY OF ISSAQUAH. USE OF THE B.S.B.L. AREA SUBJECT TO REGULATION UNDER APPENDIX E OF THE TWO-PARTY AGREEMENT.

4. NO LINES OR WIRES FOR TRANSMISSION OF ELECTRIC CURRENT, OR FOR TELEPHONE, CABLE TELEVISION, TELECOMMUNICATIONS OR DATA TRANSMISSION USES SHALL BE PLACED OR PERMITTED TO BE PLACED UPON ANY LOT UNLESS THE SAME SHALL BE UNDERGROUND OR IN CONDUIT ATTACHED TO A BUILDING.

5A. THIS SITE IS SUBJECT TO THE TERMS AND CONDITIONS OF A SCHOOL MITIGATION AGREEMENT BETWEEN ISSAQUAH SCHOOL DISTRICT NO. 411 AND THE GRAND RIDGE PARTNERSHIP AND THE GLACIER RIDGE PARTNERSHIP AS DISCLOSED BY INSTRUMENT RECORDED UNDER RECORDING NO. 9508160202 AND AMENDED AND/OR MODIFIED BY INSTRUMENT RECORDED UNDER RECORDING NO. 97112121485.

5B. A SCHOOL MITIGATION PAYMENT IN THE AMOUNT OF ONE THOUSAND THREE HUNDRED NINETY-SIX AND NO/100 DOLLARS (\$1,396.00) PER SINGLE FAMILY DWELLING UNIT OR FIVE HUNDRED SEVENTY THREE AND NO/100 DOLLARS (\$573.00) PER MULTI-FAMILY DWELLING UNIT, SHALL BE PAID TO ISSAQUAH HIGHLANDS SCHOOL DISTRICT NO. 411 AT THE TIME THE BUILDING PERMIT FOR EACH DWELLING UNIT IN THE PLAT IS ISSUED.

6. THIS SITE IS SUBJECT TO THE TERMS AND CONDITIONS OF A THIRD PARTY DEVELOPMENT AGREEMENT BETWEEN KING COUNTY AND CITY OF ISSAQUAH AND GRAND RIDGE PARTNERSHIP (LIMITED PARTNERSHIP) AND THE GLACIER RIDGE PARTNERSHIP (LIMITED PARTNERSHIP) RECORDED JUNE 18, 1996 AS DISCLOSED BY INSTRUMENT RECORDED UNDER RECORDING NO. 9608180756. IN THIS CONNECTION WE NOTE STATUTORY WARRANTY DEED AS DISCLOSED BY INSTRUMENT RECORDED UNDER RECORDING NO. 9710221244.

7. THIS SITE IS SUBJECT TO THE TERMS AND CONDITIONS OF A SECOND PARTY DEVELOPMENT AGREEMENT BETWEEN CITY OF ISSAQUAH AND GRAND RIDGE PARTNERSHIP (LIMITED PARTNERSHIP) AND THE GLACIER RIDGE PARTNERSHIP (LIMITED PARTNERSHIP) RECORDED JUNE 25, 1996 AS DISCLOSED BY INSTRUMENT RECORDED UNDER RECORDING NO. 9606251228 AND MODIFIED AND/OR AMENDED JANUARY 18, 2002, AS DISCLOSED BY INSTRUMENT RECORDED UNDER RECORDING NO. 20020118001733.

8. THIS SITE IS SUBJECT TO THE TERMS AND PROVISIONS CONTAINED IN THE DOCUMENT ENTITLED "TERM DEED OF DEVELOPMENT RIGHTS, CONSERVATION EASEMENT, COVENANTS, OBLIGATIONS, AND CONDITIONS" RECORDED DECEMBER 3, 1996, AS DISCLOSED BY INSTRUMENT RECORDED UNDER RECORDING NO. 961030696.

9. THIS SITE IS SUBJECT TO COVENANTS, CONDITIONS, RESTRICTIONS AND/OR EASEMENT, BUT DELETING ANY COVENANTS, CONDITION OR RESTRICTION INDICATING A PREFERENCE, LIMITATION OR DISCRIMINATION BASED ON RACE, COLOR, RELIGION, SEX, HANDICAP, FAMILY STATUS, OR NATIONAL ORIGIN TO THE EXTENT SUCH COVENANTS, CONDITIONS OR RESTRICTIONS VIOLATE TITLE 42, SECTION 3604(C), OF THE UNITED STATES CODES: RECORDED APRIL 28, 1997 AS DISCLOSED BY INSTRUMENTS RECORDED UNDER RECORDING NOS. 9704281806 AND 9704281807.

10. THIS SITE IS SUBJECT TO RESTRICTIONS, CONDITIONS, DEDICATIONS, NOTES, EASEMENTS AND PROVISIONS, IF ANY, CONTAINED AND /OR DELINEATED ON THE FACE OF THE PLAT RECORDED IN VOLUME 210 OF PLATS, AT PAGES 46 THROUGH 56, INCLUSIVE, IN KING COUNTY, WASHINGTON.

NOTES AND RESTRICTIONS

11. THIS SITE IS SUBJECT TO THE TERMS AND PROVISIONS CONTAINED IN THE DOCUMENT ENTITLED "MEMORANDUM OF OWNERSHIP OF FIBER OPTIC SYSTEM (ISSAQUAH HIGHLANDS)" RECORDED FEBRUARY 18, 2003 AS DISCLOSED BY INSTRUMENT UNDER RECORDING NO. 20030218001542.

12. THIS SITE IS SUBJECT TO CONDITIONS, NOTES, EASEMENTS, PROVISIONS, AND ENCROACHMENTS CONTAINED AND/OR DELINEATED ON THE FACE OF THE SURVEY AS DISCLOSED BY INSTRUMENT UNDER KING COUNTY RECORDING NO. 20030522900003.

13. THIS SITE IS SUBJECT TO THE TERMS AND PROVISIONS CONTAINED IN THE DOCUMENT COVENANT FOR COMMUNITY FOR ISSAQUAH HIGHLANDS: RECORDED SEPTEMBER 11, 2003 AS DISCLOSED BY INSTRUMENT UNDER RECORDING NO. 20030911002246 AND RE-RECORDED AS DISCLOSED BY INSTRUMENT UNDER RECORDING NO. 20030520000559. INCLUDING MODIFICATION AND/OR AMENDMENT RECORDED JULY 23, 2003, NOVEMBER 21, 2003 AND FEBRUARY 04, 2004 AS DISCLOSED BY INSTRUMENT UNDER RECORDING NO. 20030723000761, 20031121000403 AND 20040204000499.

14. THIS SITE IS SUBJECT TO RESTRICTIONS, CONDITIONS, DEDICATIONS, NOTES, EASEMENTS AND PROVISIONS, IF ANY, CONTAINED AND/OR DELINEATED ON THE FACE OF THE PLAT RECORDED IN VOLUME 218 OF PLATS, AT PAGES 51 THROUGH 60, INCLUSIVE, IN KING COUNTY, WASHINGTON, UNLESS MODIFIED BY THIS PLAT.

15. THIS SITE IS SUBJECT TO THE TERMS AND PROVISIONS OF AN EASEMENT IN FAVOR OF CITY OF ISSAQUAH, A WASHINGTON MUNICIPAL CORPORATION FOR EMERGENCY ACCESS RECORDED SEPTEMBER 22, 2004 AS DISCLOSED BY INSTRUMENT UNDER RECORDING NO. 20040922000973 AND AMENDED AND RESTATED BY INSTRUMENT UNDER RECORDING NO. 20051107000623.

16. THIS SITE IS SUBJECT TO THE TERMS AND PROVISIONS OF AN EASEMENT IN FAVOR OF THE UNITED STATES OF AMERICA FOR ELECTRIC TRANSMISSION AND/OR DISTRIBUTION LINES RECORDED MAY 23, 1957 AS DISCLOSED BY INSTRUMENT UNDER RECORDING NO. 4799883.

17. THE USE OF HAZARDOUS OR TOXIC SUBSTANCES AND PESTICIDES OR CERTAIN FERTILIZERS IS PROHIBITED IN THE 15' B.S.B.L. FROM STREAM OR WETLAND BUFFERS; ORGANIC, SLOW RELEASE FERTILIZERS ARE PERMITTED. THIS RESTRICTION AFFECTS LOTS 1 THROUGH 11.

18. TRACT FQ IS HEREBY CONVEYED TO THE ISSAQUAH HIGHLANDS COMMUNITY ASSOCIATION (IHCA) UPON RECORDING OF THIS FINAL PLAT FOR THE PURPOSE OF OPEN SPACE, PEDESTRIAN ACCESS AND UTILITIES. THE IHCA SHALL HAVE THE RIGHT TO ALLOCATE SUCH MAINTENANCE COSTS TO THE BENEFITED LOT OWNERS AS PERMITTED IN THE DECLARATION OF COVENANTS, CONDITIONS AND RESTRICTIONS UNDER RECORDING NUMBER 9704281806 AND AS AMENDED.

19. TRACT FR IS HEREBY CONVEYED TO THE ISSAQUAH HIGHLANDS COMMUNITY ASSOCIATION (IHCA) UPON RECORDING OF THIS FINAL PLAT FOR THE PURPOSE OF OPEN SPACE AND PUBLIC UTILITIES. THE IHCA SHALL HAVE THE RIGHT TO ALLOCATE SUCH MAINTENANCE COSTS TO THE BENEFITED LOT OWNERS AS PERMITTED IN THE DECLARATION OF COVENANTS, CONDITIONS AND RESTRICTIONS UNDER RECORDING NUMBER 9704281806 AND AS AMENDED.

20. TRACT FS IS HEREBY CONVEYED TO THE ISSAQUAH HIGHLANDS COMMUNITY ASSOCIATION (IHCA) UPON RECORDING OF THIS FINAL PLAT FOR THE PURPOSE OF OPEN SPACE AND UTILITIES. THE IHCA SHALL HAVE THE RIGHT TO ALLOCATE SUCH MAINTENANCE COSTS TO THE BENEFITED LOT OWNERS AS PERMITTED IN THE DECLARATION OF COVENANTS, CONDITIONS AND RESTRICTIONS UNDER RECORDING NUMBER 9704281806 AND AS AMENDED.

21. LOTS 12 THROUGH 15 SHALL NOT HAVE ANY DIRECT VEHICULAR ACCESS ONTO 22ND COURT N.E.

22. UPON RECORDING OF THIS PLAT, ANY PORTION OF THE 20' PUBLIC EMERGENCY ACCESS EASEMENT, REC. NO. 20040922000973, THAT LIES WITHIN ANY RIGHT OF WAY SHALL BE VACATED.

23. A STRUCTURE AND HARDSCAPE RESTRICTION IS PLACED ON THOSE PORTIONS OF LOTS 1 AND 2 AS SHOWN ON SHEETS 4 AND 5. STRUCTURES OR HARDSCAPING IS PROHIBITED IN THIS AREA IN COMPLIANCE WITH THE DECISION FROM SEP05-00414, A CRITICAL AREA STUDY ALLOWING AVERAGING OF THE 15' BUILDING SETBACK LINE. THIS IS A MITIGATION AREA AND SHALL REMAIN PERVIOUS IN PERPETUITY.

CITY FILE NO.: FP05-005IH

CORE
DESIGN

ENGINEERING • PLANNING • SURVEYING

JOB NO. 04038

SHEET 2 OF 7




14711 N.E. 29th Pl. Suite 101
Bellevue, Washington 98007
425.885.7877 Fax 425.885.7963


231/025

Final Plat of Issaquah Highlands Division 93

A PORTION OF THE SW 1/4, NE 1/4 & NW 1/4, SE 1/4, SECTION 23, TOWNSHIP 24 NORTH, RANGE 6 EAST, W.M.
CITY OF ISSAQUAH, KING COUNTY, WASHINGTON

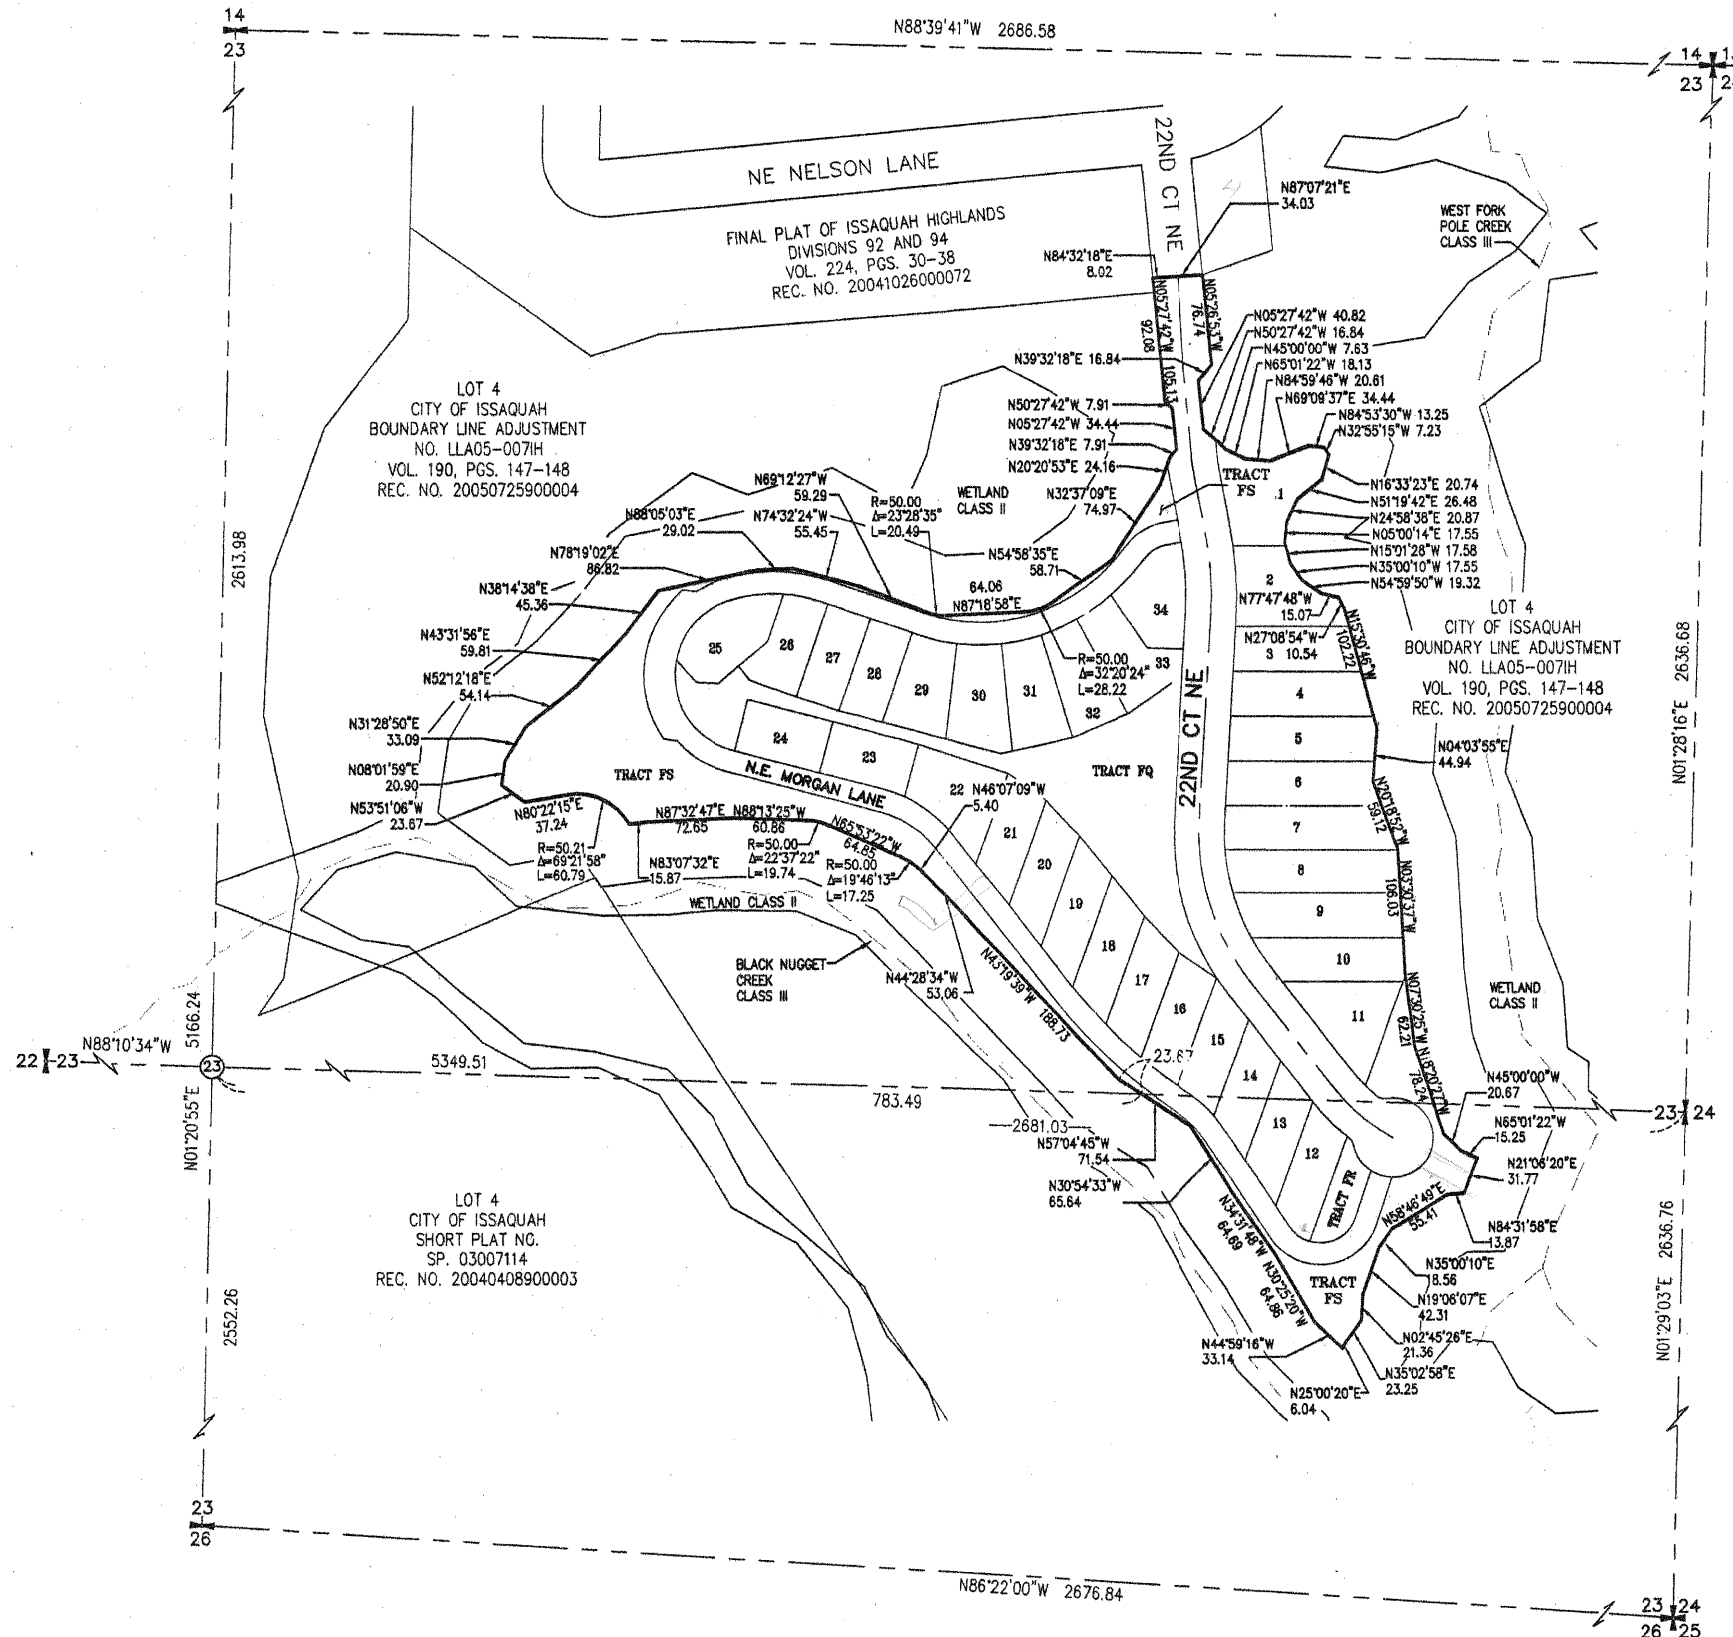

SCALE: 1" = 100'

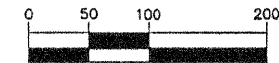

BASIS OF BEARINGS

SECTION SUBDIVISION AND BASIS OF BEARINGS PER FINAL PLAT OF ISSAQUAH HIGHLANDS DIVISIONS 82, 83, 97 AND 99, RECORDED IN VOLUME 218 OF PLATS, PAGES 51 THROUGH 60, UNDER KING COUNTY RECORDING NO. 20031120000239.

SURVEY NOTES

1. ALL TITLE INFORMATION SHOWN ON THIS MAP HAS BEEN EXTRACTED FROM FIRST AMERICAN TITLE INSURANCE COMPANY SUBDIVISION GUARANTEE ORDER NO. 4268-588689, DATED MAY 13, 2005. IN PREPARING THIS MAP, CORE DESIGN HAS CONDUCTED NO INDEPENDENT TITLE SEARCH NOR IS CORE DESIGN AWARE OF ANY TITLE ISSUES AFFECTING THE SURVEYED PROPERTY OTHER THAN THOSE SHOWN ON THE MAP AND DISCLOSED BY THE REFERENCED FIRST AMERICAN GUARANTEE. CORE DESIGN HAS RELIED WHOLLY ON FIRST AMERICAN TITLE COMPANY'S REPRESENTATIONS OF THE TITLE'S CONDITION TO PREPARE THIS SURVEY AND THEREFORE CORE DESIGN QUALIFIES THE MAP'S ACCURACY AND COMPLETENESS TO THAT EXTENT.

2. ALL DISTANCES ARE IN FEET.

3. THIS IS A FIELD TRAVERSE SURVEY. A SOKKIA 5 SECOND ELECTRONIC TOTAL STATION WAS USED TO MEASURE THE ANGULAR AND DISTANCE RELATIONSHIPS BETWEEN THE CONTROLLING MONUMENTATION AS SHOWN. CLOSURE RATIOS OF THE TRAVERSE MET OR EXCEEDED THOSE SPECIFIED IN WAC 332-130-090. ALL MEASURING INSTRUMENTS AND EQUIPMENT HAS BEEN MAINTAINED IN ADJUSTMENT ACCORDING TO MANUFACTURER'S SPECIFICATIONS WITHIN ONE YEAR OF THE DATE OF THIS SURVEY.

4. ALL MONUMENTS SHOWN PER SECTION SUBDIVISION FROM FINAL PLAT OF ISSAQUAH HIGHLANDS DIVISIONS 82, 83, 97, AND 99. HORIZONTAL CONTROL PROVIDED BY DAVID EVANS AND ASSOCIATES.


REFERENCES

1. FINAL PLAT OF ISSAQUAH HIGHLANDS, DIVISIONS 92 AND 94, VOL. 224, PGS 30-38, REC. NO. 20041028000072

SITE AREAS

DIVISION 93 255,073± SQUARE FEET (5.8557± ACRES)

AREA TO BE DEDICATED TO CITY OF ISSAQUAH AS PUBLIC RIGHT OF WAY 60,649± SQUARE FEET (1.3923± ACRES)

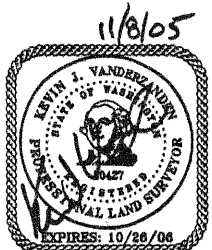

14711 N.E. 29th Pl. Suite 101
Bellevue, Washington 98007
425.885.7877 Fax 425.885.7963

ENGINEERING · PLANNING · SURVEYING

JOB NO. 04038

SHEET 3 OF 7

SUBDIVISION DIAGRAM

CITY FILE NO.: FP05-005IH

970/026

SECTION SUBDIVISION AND BASIS OF BEARINGS PER
FINAL PLAT OF ISSAQUAH HIGHLANDS DIVISIONS 82, 83,
97 AND 99, RECORDED IN VOLUME 218 OF PLATS, PAGES
51 THROUGH 60, UNDER KING COUNTY RECORDING NO.
20031120000239.

B.S.B.L. BUILDING SETBACK LINE

⊕ MONUMENT SET PER REF. 1, SHT. 3

⊕ MONUMENT SET PER CITY OF ISSAQUAH STANDARDS

- SET 1/2" REBAR WITH PLASTIC SURVEY CAP STAMPED "CORE 30427" AT CORNER
- FOUND 1/2" REBAR WITH PLASTIC SURVEY CAP STAMPED "CORE 30427" OR "DEA 26252" OR REBAR TO BE SET PER FINAL PLAT OF ISSAQUAH HIGHLANDS DIVISIONS 82, 83, 97 AND 99 AND FINAL PLAT OF ISSAQUAH HIGHLANDS DIVISIONS 63 AND 69.
- ⊗ SET TACK IN LEAD WITH WASHER STAMPED "CORE 30427" IN LIEU OF FRONT CORNER AT 8.75' OFFSET TO CORNER ALONG 22ND CT NE, UNLESS SHOWN OTHERWISE

△ PRIVATE DRY UTILITY EASEMENT. SEE EASEMENT PROVISION 1, SHEET 1.




14711 N.E. 29th Pl. Suite 101
Bellevue, Washington 98007
425.885.7877 Fax 425.885.7963



CORE
DESIGN

ENGINEERING • PLANNING • SURVEYING

JOB NO. 04038
SHEET 4 OF 7

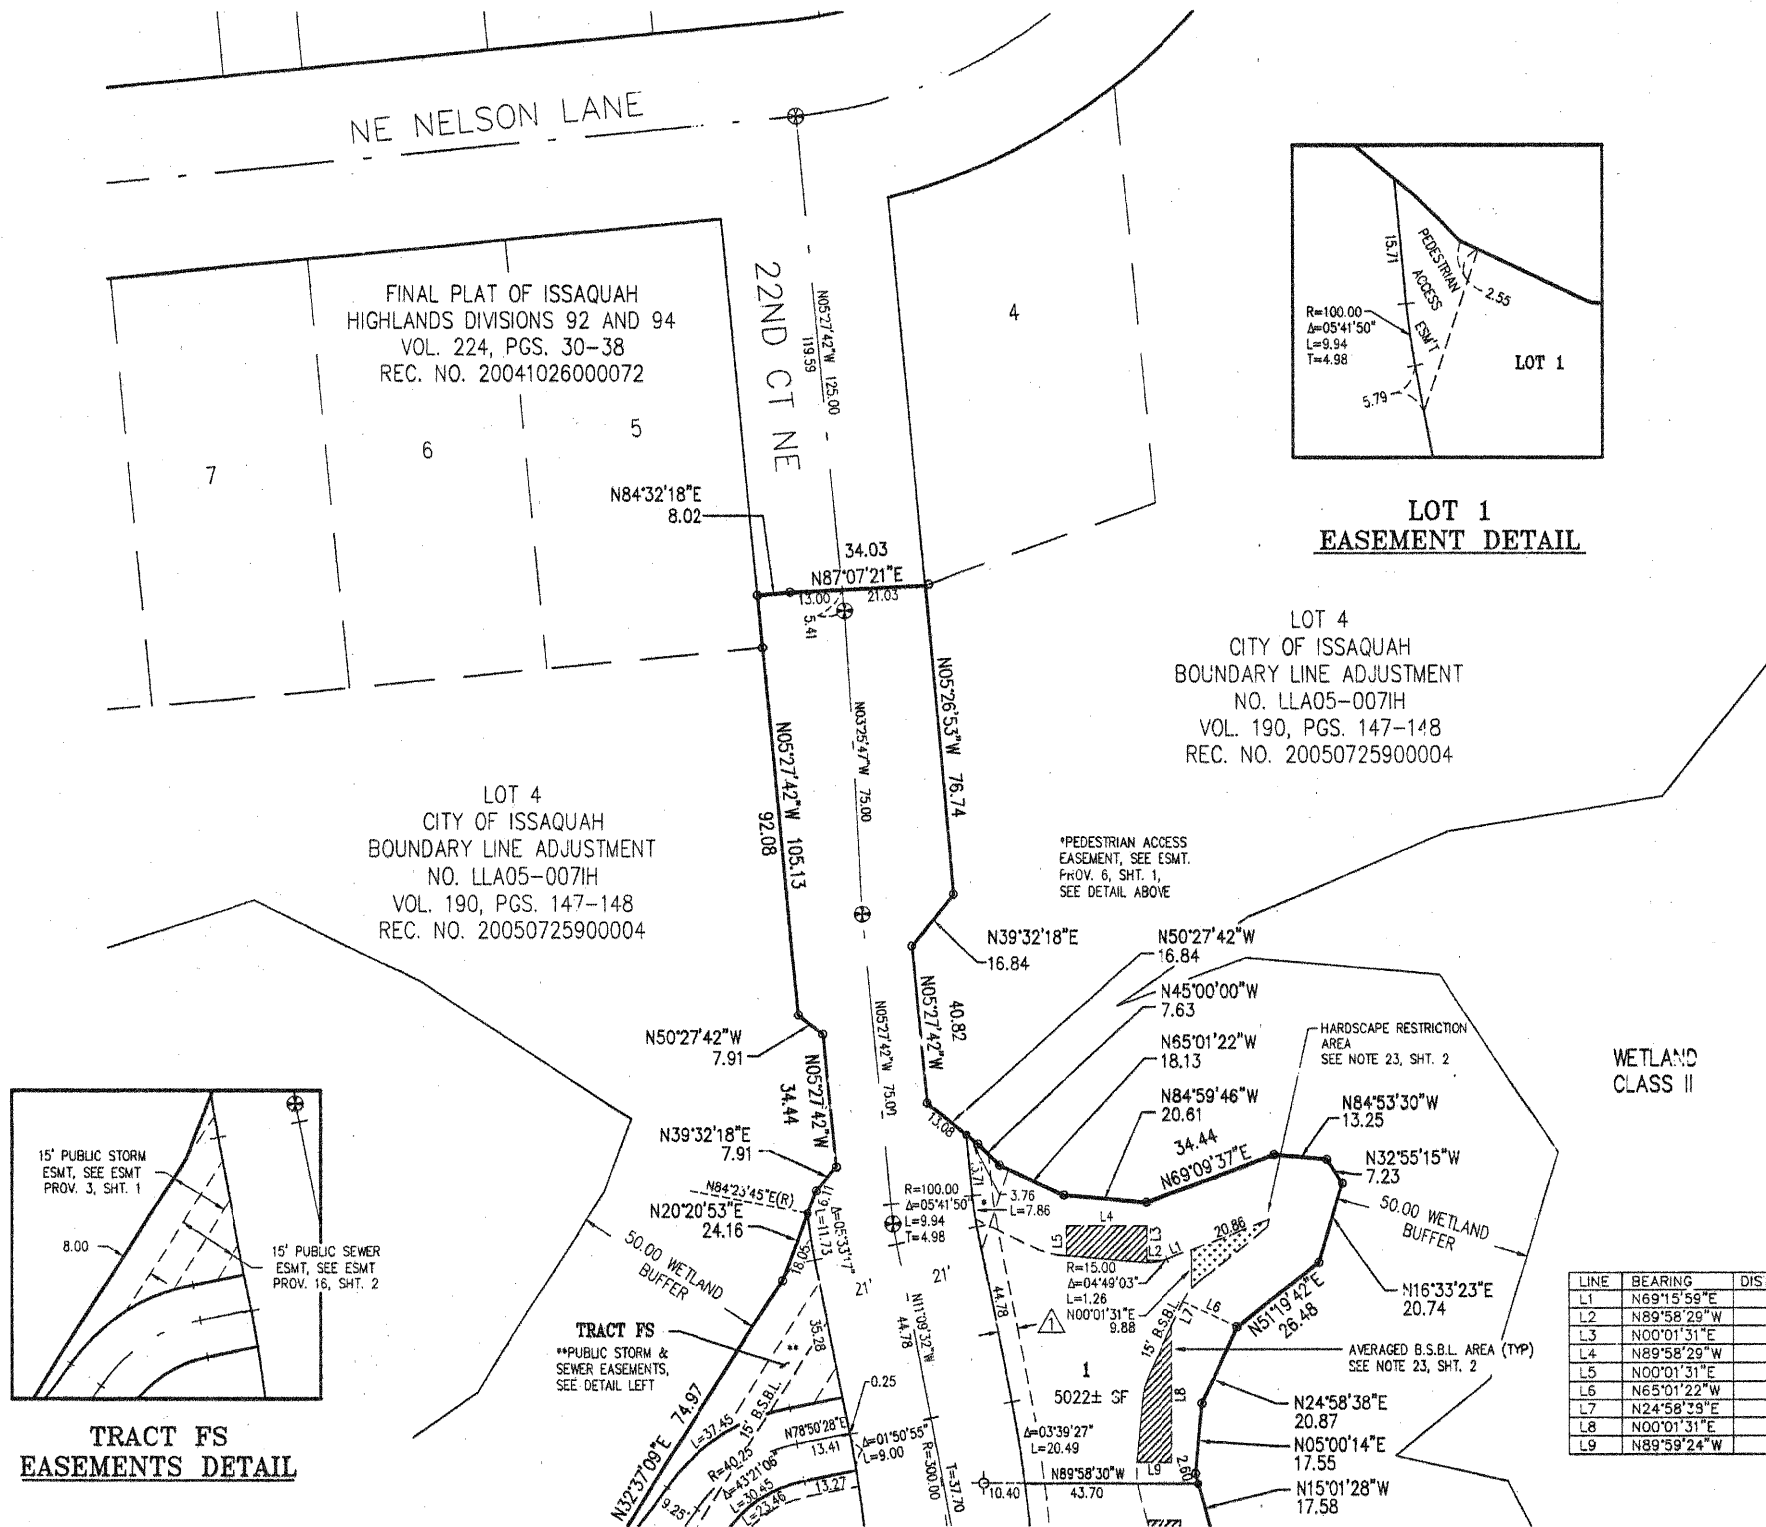


SEE SHEET 5 FOR CONTINUATION

CITY FILE NO.: FP05-005IH

Final Plat of Issaquah Highlands Division 93

A PORTION OF THE SW 1/4, NE 1/4 & NW 1/4, SE 1/4, SECTION 23, TOWNSHIP 24 NORTH, RANGE 6 EAST, W.M.
CITY OF ISSAQUAH, KING COUNTY, WASHINGTON

SEE SHEET 4 FOR CONTINUATION

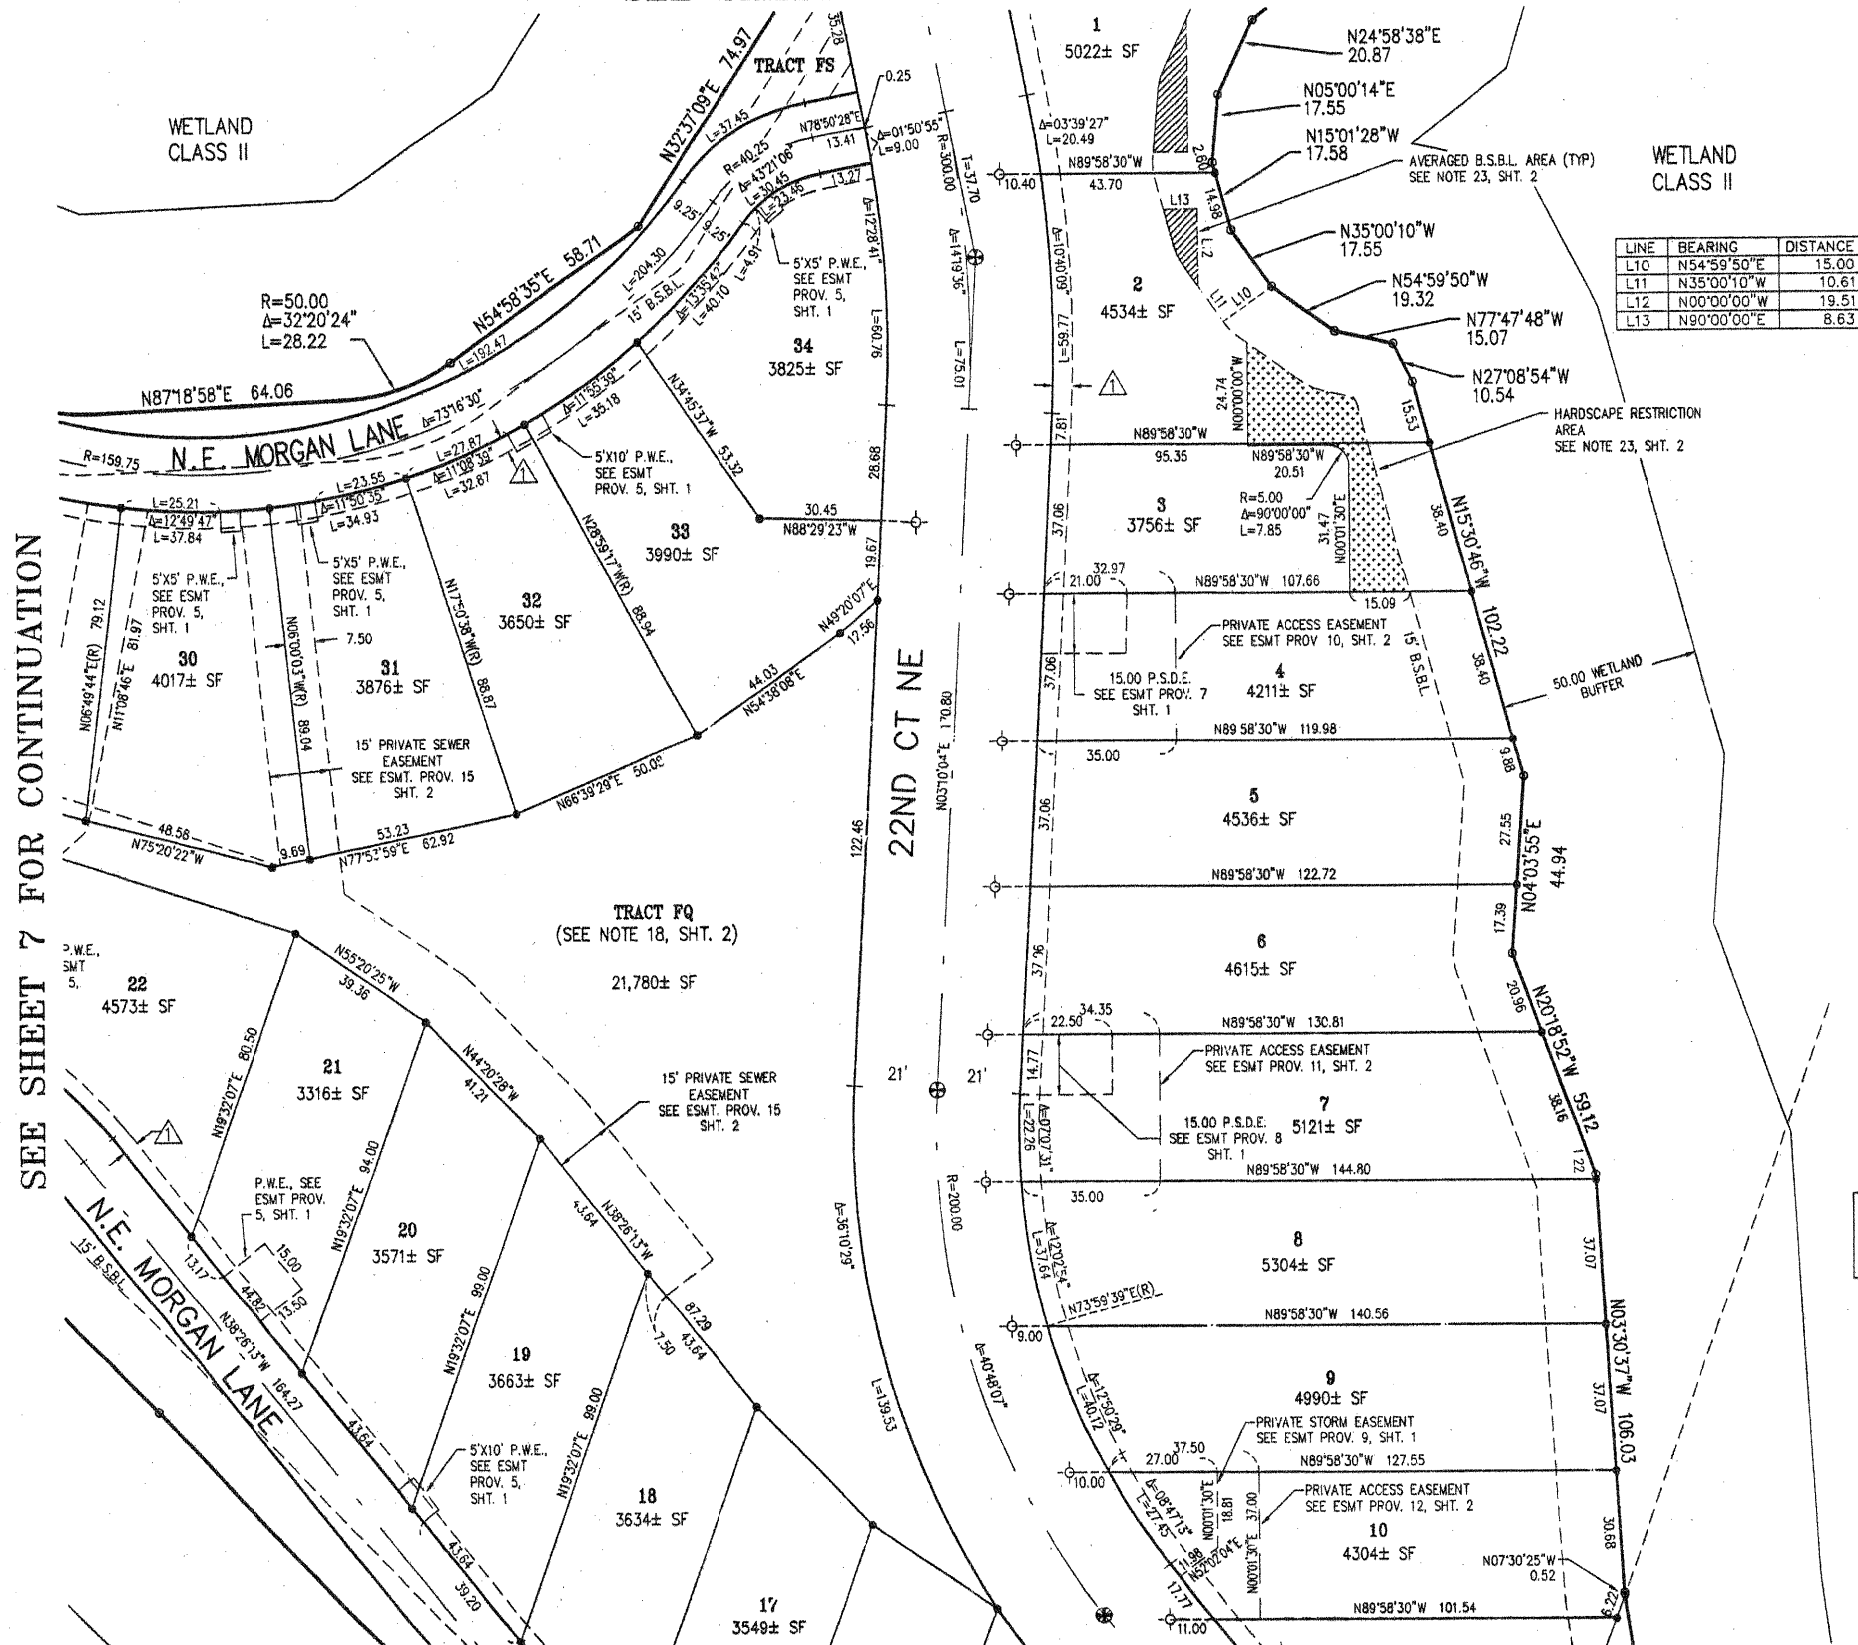


SEE SHEET 7 FOR CONTINUATION

SEE SHEET 6 FOR CONTINUATION



SCALE: 1" = 30'

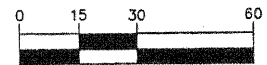


BASIS OF BEARINGS

SECTION SUBDIVISION AND BASIS OF BEARINGS PER FINAL PLAT OF ISSAQUAH HIGHLANDS DIVISIONS 82, 83, 97 AND 99, RECORDED IN VOLUME 218 OF PLATS, PAGES 51 THROUGH 60, UNDER KING COUNTY RECORDING NO. 20031120000239.

LEGEND

- B.S.B.L. BUILDING SETBACK LINE
- P.W.E. PUBLIC WATER EASEMENT
- P.S.D.E. PRIVATE STORM DRAINAGE EASEMENT
- ⊗ MONUMENT SET PER REF. 1, SHT. 3
- ⊕ MONUMENT SET PER CITY OF ISSAQUAH STANDARDS
- SET 1/2" REBAR WITH PLASTIC SURVEY CAP STAMPED "CORE 30427" AT CORNER
- FOUND 1/2" REBAR WITH PLASTIC SURVEY CAP STAMPED "CORE 30427" OR "DEA 26252" OR REBAR TO BE SET PER FINAL PLAT OF ISSAQUAH HIGHLANDS DIVISIONS 82, 83, 97 AND 99 AND FINAL PLAT OF ISSAQUAH HIGHLANDS DIVISIONS 63 AND 69.
- ⌵ SET TACK IN LEAD WITH WASHER STAMPED "CORE 30427" IN LIEU OF FRONT CORNER AT 8.75' OFFSET TO CORNER ALONG 22ND CT NE, UNLESS SHOWN OTHERWISE
- △ PRIVATE DRY UTILITY EASEMENT. SEE EASEMENT PROVISION 1, SHEET 1.

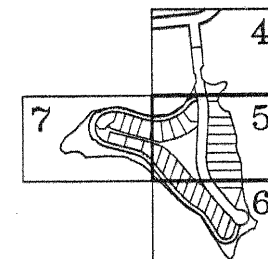

KEY MAP



ENGINEERING • PLANNING • SURVEYING

JOB NO. 04038
SHEET 5 OF 7




14711 N.E. 29th Pl. Suite 101
Bellevue, Washington 98007
425.885.7877 Fax 425.885.7963

CITY FILE NO.: FP05-005IH

Final Plat of Issaquah Highlands Division 93

A PORTION OF THE SW 1/4, NE 1/4 & NW 1/4, SE 1/4, SECTION 23, TOWNSHIP 24 NORTH, RANGE 6 EAST, W.M.
CITY OF ISSAQUAH, KING COUNTY, WASHINGTON

SEE SHEET 5 FOR CONTINUATION

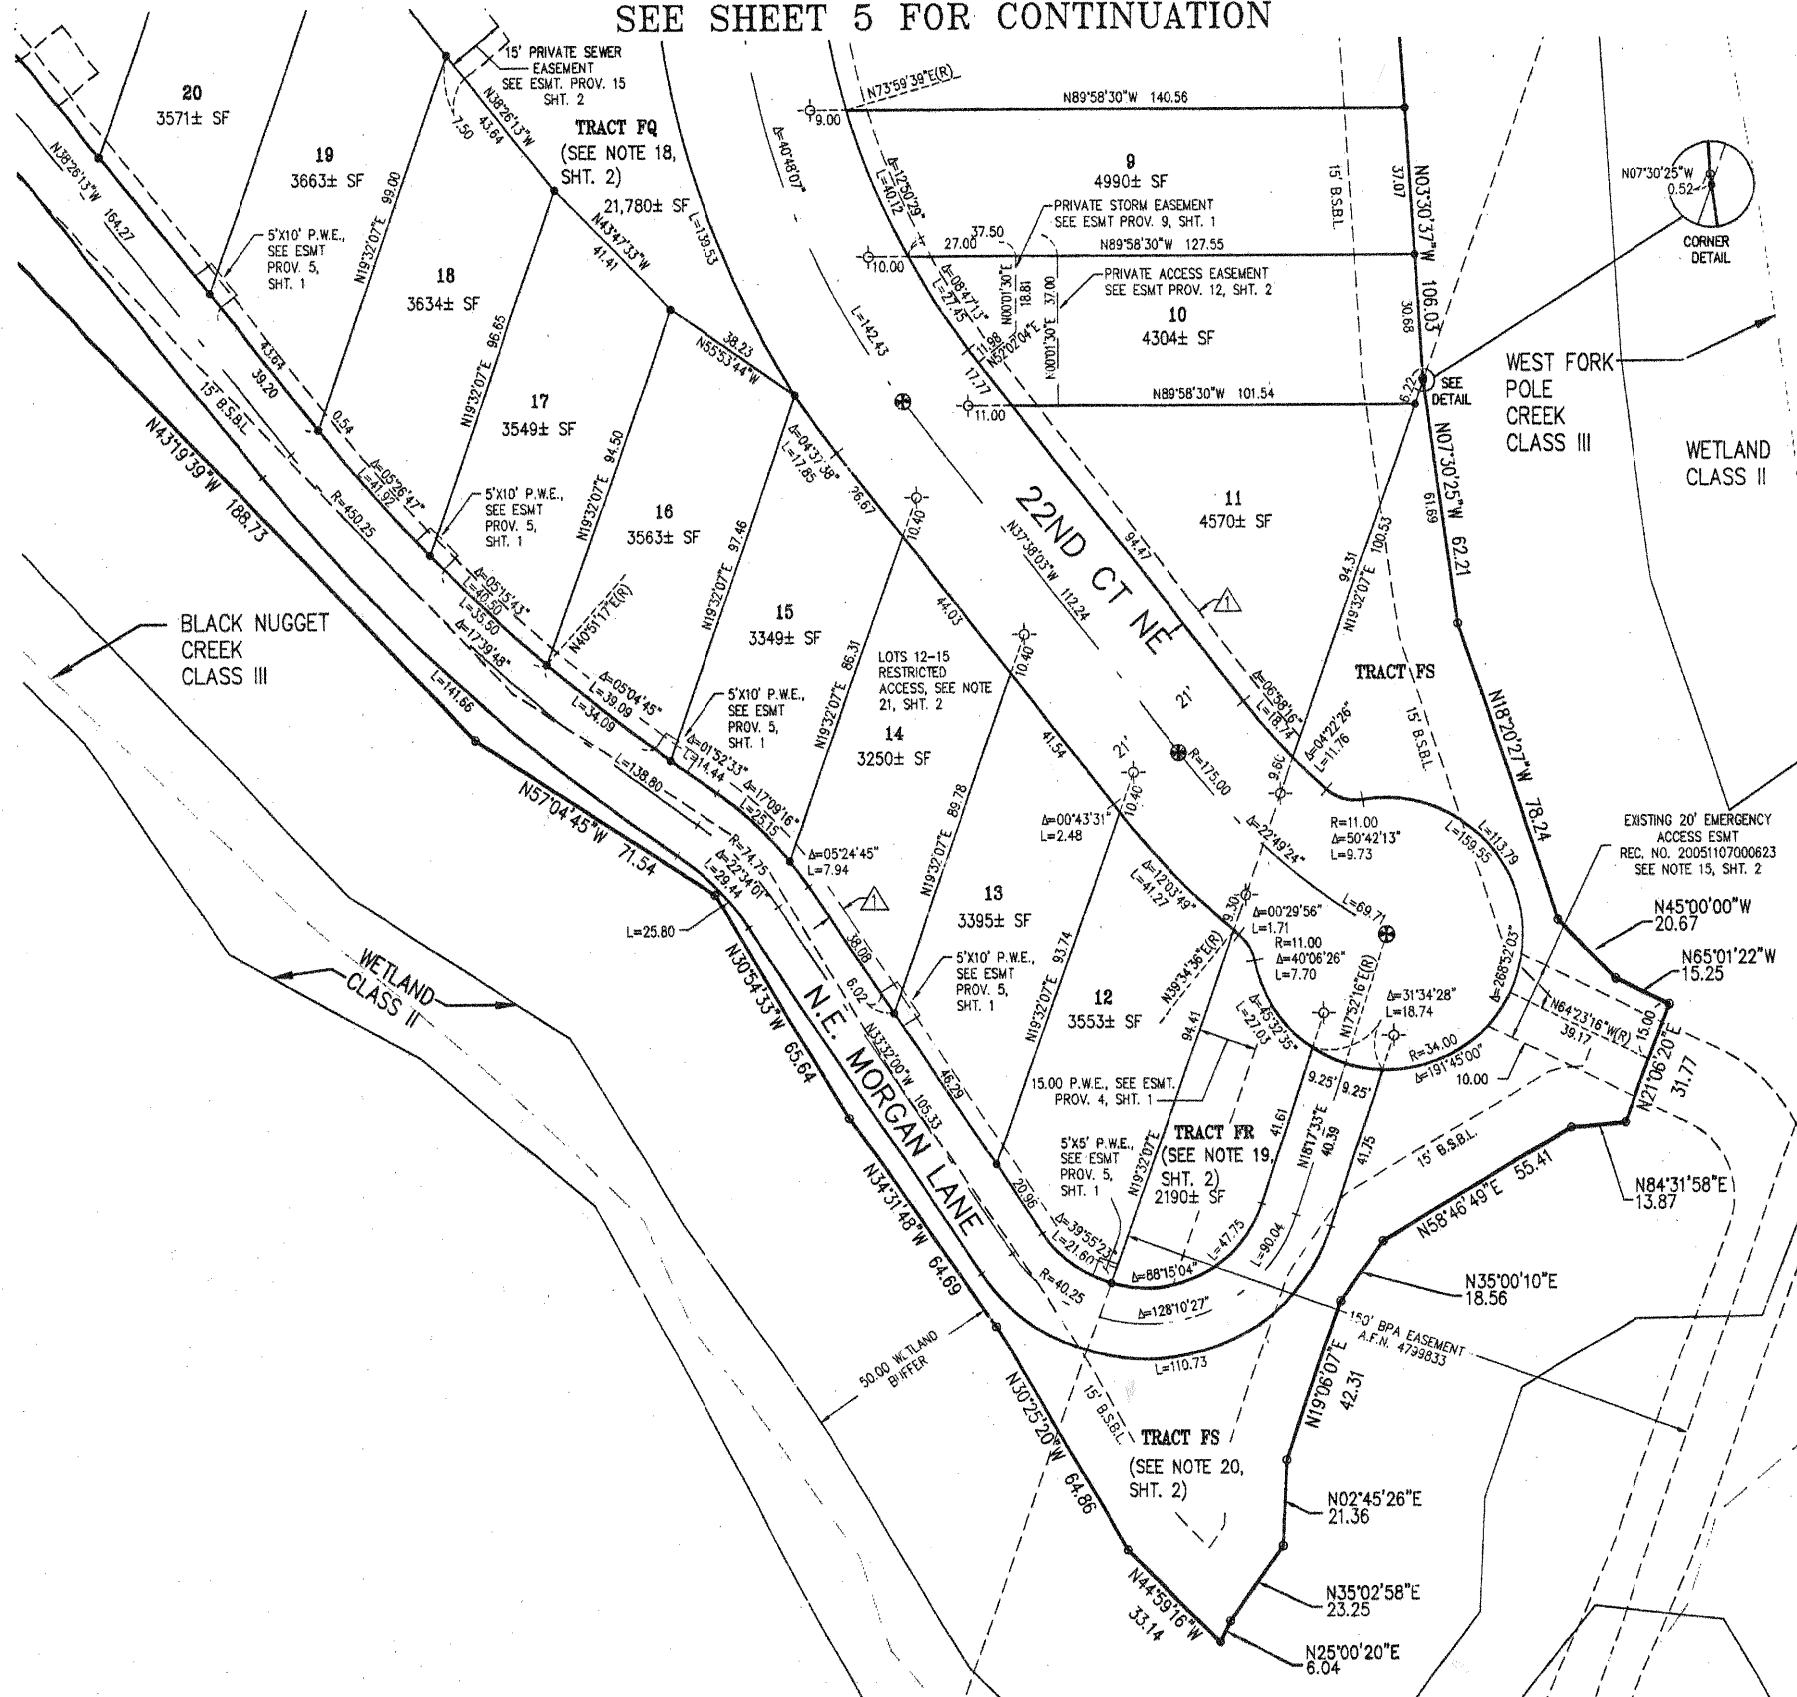


50'
SCALE: 1" = 30'

BASIS OF BEARINGS

SECTION SUBDIVISION AND BASIS OF BEARINGS PER FINAL PLAT OF ISSAQUAH HIGHLANDS DIVISIONS 82, 83, 97 AND 99, RECORDED IN VOLUME 218 OF PLATS, PAGES 51 THROUGH 60, UNDER KING COUNTY RECORDING NO. 20031120000239.

LEGEND

- B.S.B.L. BUILDING SETBACK LINE
- P.W.E. PUBLIC WATER EASEMENT
- P.S.D.E. PRIVATE STORM DRAINAGE EASEMENT
- ⊗ MONUMENT SET PER REF. 1, SHT. 3
- ⊕ MONUMENT SET PER CITY OF ISSAQUAH STANDARDS
- SET 1/2" REBAR WITH PLASTIC SURVEY CAP STAMPED "CORE 30427" AT CORNER
- FOUND 1/2" REBAR WITH PLASTIC SURVEY CAP STAMPED "CORE 30427" OR "DEA 26252" OR REBAR TO BE SET PER FINAL PLAT OF ISSAQUAH HIGHLANDS DIVISIONS 82, 83, 97 AND 99 AND FINAL PLAT OF ISSAQUAH HIGHLANDS DIVISIONS 63 AND 69.
- ⌘ SET TACK IN LEAD WITH WASHER STAMPED "CORE 30427" IN LIEU OF FRONT CORNER AT 8.75' OFFSET TO CORNER ALONG 22ND CT NE, UNLESS SHOWN OTHERWISE
- △ PRIVATE DRY UTILITY EASEMENT. SEE EASEMENT PROVISION 1, SHEET 1.

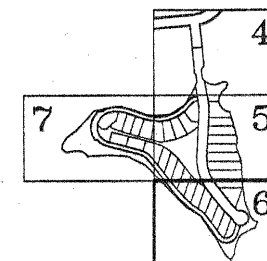

KEY MAP



CORE
DESIGN

ENGINEERING • PLANNING • SURVEYING

JOB NO. 04038

SHEET 6 OF 7


CITY FILE NO.: FP05-005IH

Final Plat of Issaquah Highlands Division 93

A PORTION OF THE SW 1/4, NE 1/4 & NW 1/4, SE 1/4, SECTION 23, TOWNSHIP 24 NORTH, RANGE 6 EAST, W.M.
CITY OF ISSAQUAH, KING COUNTY, WASHINGTON



SCALE: 1" = 30'

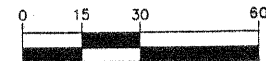


BASIS OF BEARINGS

SECTION SUBDIVISION AND BASIS OF BEARINGS PER FINAL PLAT OF ISSAQUAH HIGHLANDS DIVISIONS 82, 83, 97 AND 99, RECORDED IN VOLUME 218 OF PLATS, PAGES 51 THROUGH 80, UNDER KING COUNTY RECORDING NO. 20031120000239.


LEGEND

- B.S.B.L. BUILDING SETBACK LINE
- P.W.E. PUBLIC WATER EASEMENT
- P.S.D.E. PRIVATE STORM DRAINAGE EASEMENT
- ⊗ MONUMENT SET PER REF. 1, SHT. 3
- ⊕ MONUMENT SET PER CITY OF ISSAQUAH STANDARDS
- SET 1/2" REBAR WITH PLASTIC SURVEY CAP STAMPED "CORE 30427" AT CORNER
- FOUND 1/2" REBAR WITH PLASTIC SURVEY CAP STAMPED "CORE 30427" OR "DEA 26252" OR REBAR TO BE SET PER FINAL PLAT OF ISSAQUAH HIGHLANDS DIVISIONS 82, 83, 97 AND 99 AND FINAL PLAT OF ISSAQUAH HIGHLANDS DIVISIONS 63 AND 69.
- ✕ SET TACK IN LEAD WITH WASHER STAMPED "CORE 30427" IN LIEU OF FRONT CORNER AT 8.75' OFFSET TO CORNER ALONG 22ND CT NE, UNLESS SHOWN OTHERWISE
- △ PRIVATE DRY UTILITY EASEMENT. SEE EASEMENT PROVISION 1, SHEET 1.

SEE SHEET 5 FOR CONTINUATION

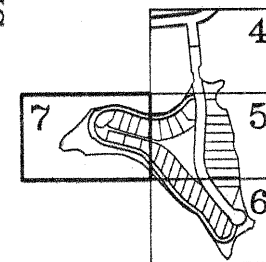

KEY MAP

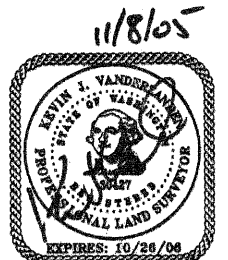

ENGINEERING • PLANNING • SURVEYING

JOB NO. 04038

SHEET 7 OF 7

CITY FILE NO.: FP05-005IH

LOT 4
CITY OF ISSAQUAH
BOUNDARY LINE ADJUSTMENT
NO. LLA05-007IH
VOL. 190, PGS. 147-148
REC. NO. 20050725900004

BLACK NUGGET
CREEK
CLASS III

