


ICHIJO SUN RIDGE FINAL PLAT

A PORTION OF THE SW 1/4, OF THE NW 1/4, SECTION 26, TOWNSHIP 24 NORTH, RANGE 6 EAST, W.M.
CITY OF ISSAQUAH, KING COUNTY, WASHINGTON

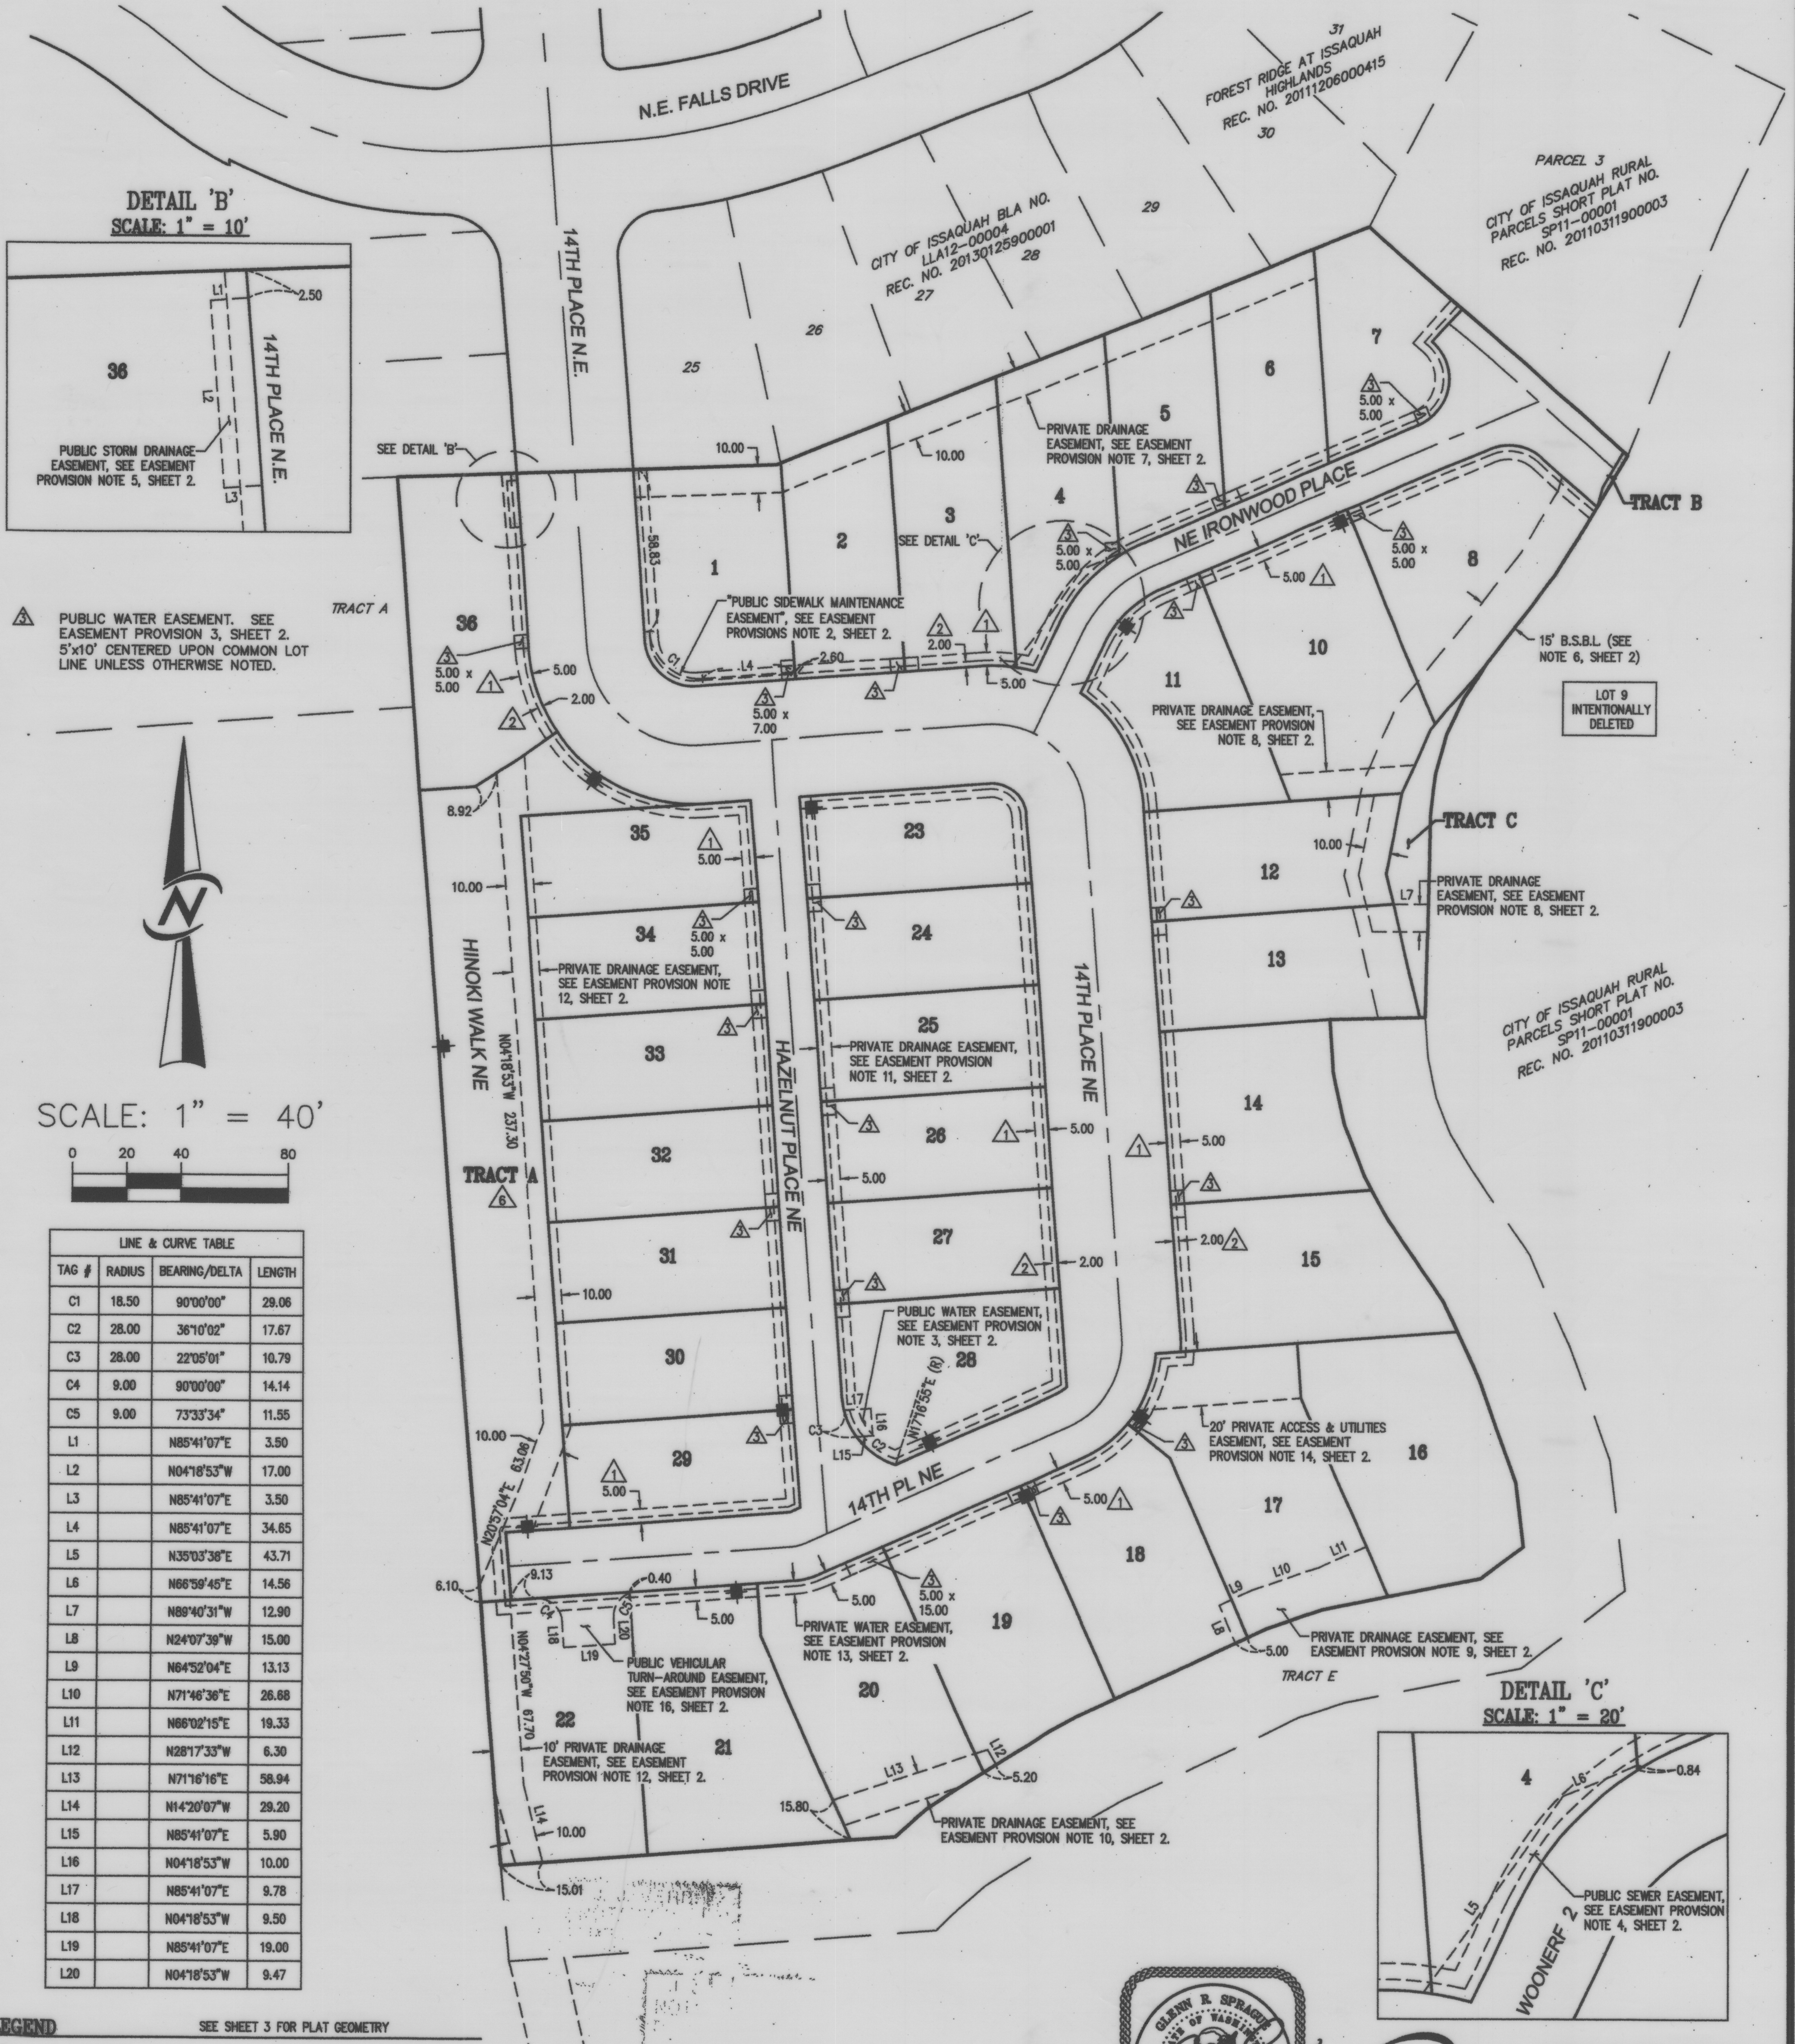

LINE & CURVE TABLE			
TAG #	RADIUS	BEARING/DELTA	LENGTH
C1	18.50	90°00'00"	29.06
C2	28.00	36°10'02"	17.67
C3	28.00	22°05'01"	10.79
C4	9.00	90°00'00"	14.14
C5	9.00	73°33'34"	11.55
L1		N85°41'07"E	3.50
L2		N04°18'53"W	17.00
L3		N85°41'07"E	3.50
L4		N85°41'07"E	34.65
L5		N35°03'38"E	43.71
L6		N66°59'46"E	14.56
L7		N89°40'31"W	12.90
L8		N24°07'39"W	15.00
L9		N64°52'04"E	13.13
L10		N71°46'36"E	26.68
L11		N66°02'15"E	19.33
L12		N28°17'33"W	6.30
L13		N71°16'16"E	58.94
L14		N14°20'07"W	29.20
L15		N85°41'07"E	5.90
L16		N04°18'53"W	10.00
L17		N85°41'07"E	9.78
L18		N04°18'53"W	9.50
L19		N85°41'07"E	19.00
L20		N04°18'53"W	9.47



CORE DESIGN
ENGINEERING • PLANNING • SURVEYING
JOB NO. 11002
14711 N.E. 29th Pl. Suite 101
Bellevue, Washington 98007
425.885.7877 Fax 425.885.7963