



# ISSAQUAH COURT A CONDOMINIUM

SECTION 28, TOWNSHIP 24 NORTH, RANGE 6 EAST, W.M.  
CITY OF ISSAQUAH COUNTY OF KING STATE OF WASHINGTON

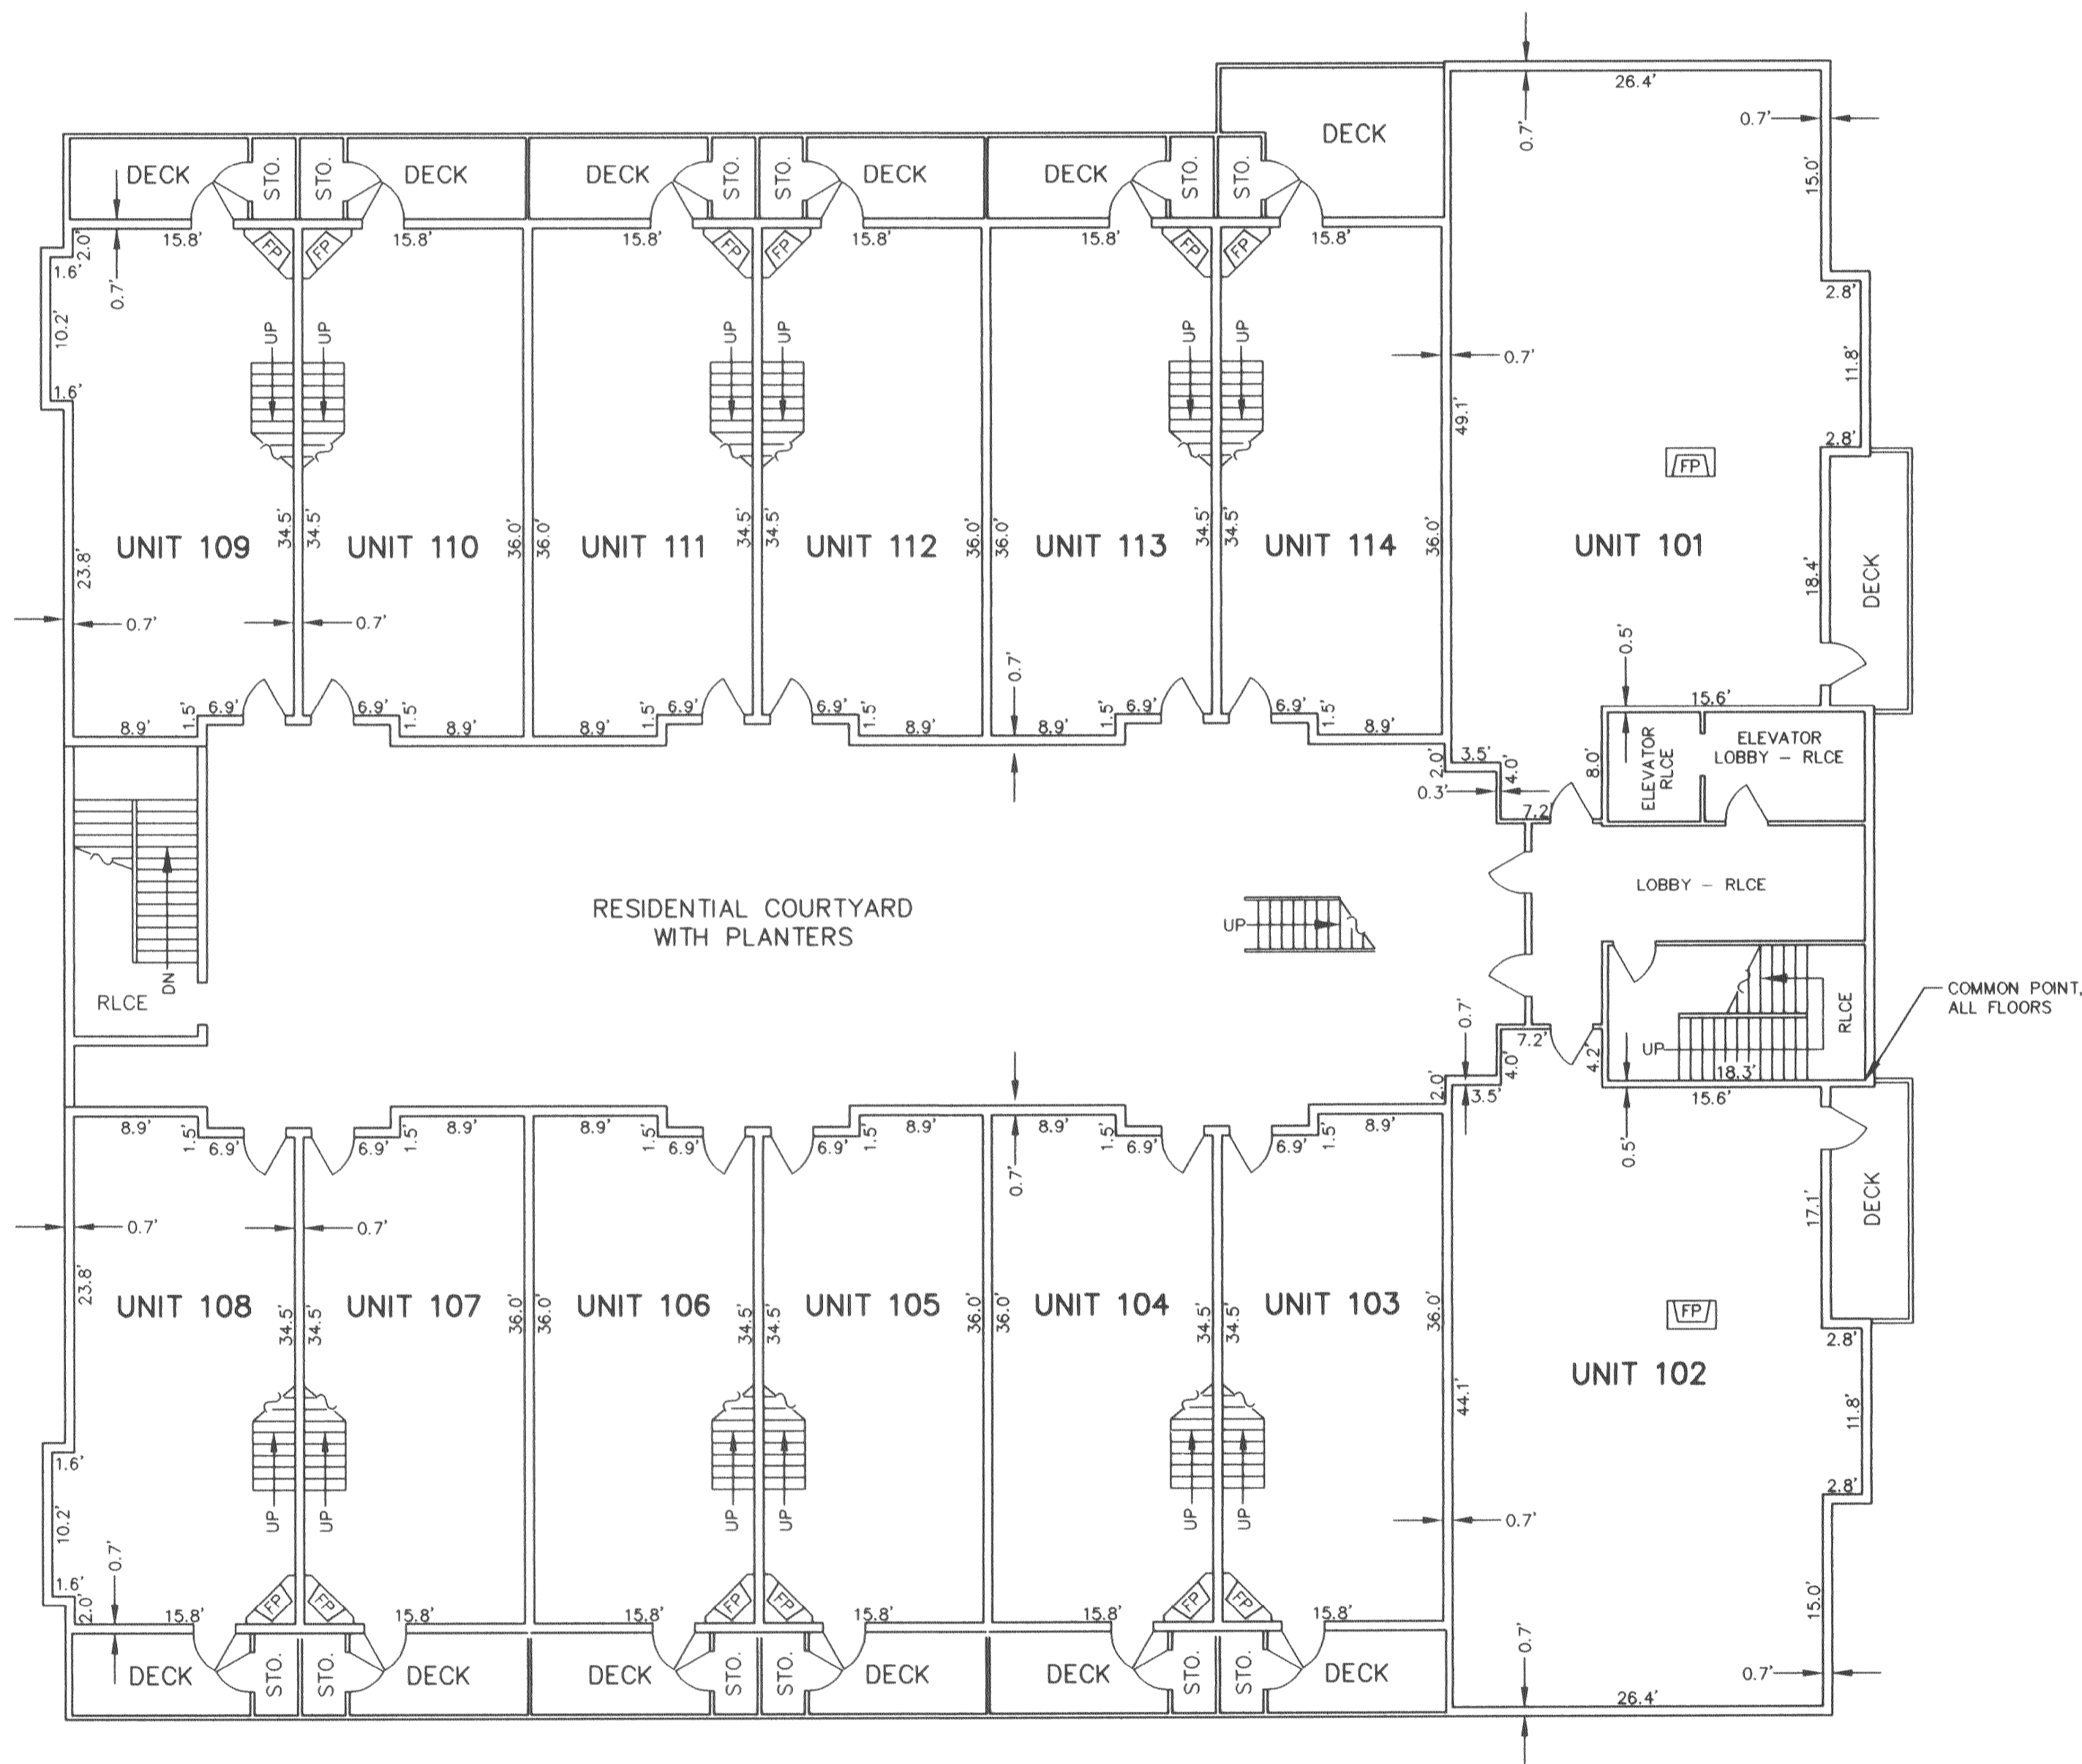

GRAPHIC SCALE IN FEET

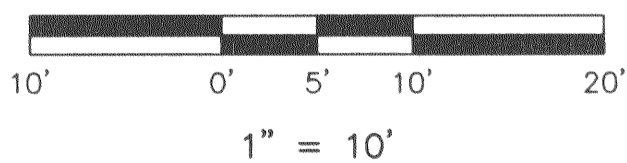


LEGEND  
F.P. FIREPLACE  
R.L.C.E. RESIDENTIAL LIMITED COMMON ELEMENT  
STO. STORAGE

## SECOND FLOOR PLAN - RESIDENTIAL UNITS

### SECOND FLOOR ELEVATION TABLE

FLOOR ELEV. = 104.1  
CEIL. ELEV. = 112.9

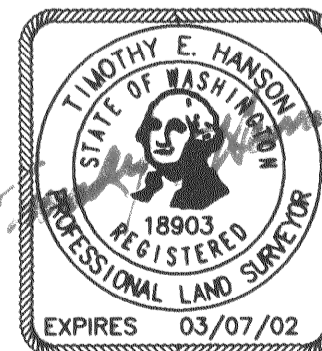

**TIM HANSON AND ASSOCIATES, INC.**

6025 - 108th AVENUE N.E. KIRKLAND, WA 98033  
(425) 822-7271

169 48