



MONOHON CONDOMINIUM

SE 1/4, SW 1/4, SEC. 18, TWP. 24 N., RGE. 6 E, W.M., ISSAQUAH, KING COUNTY, WASHINGTON

213/012

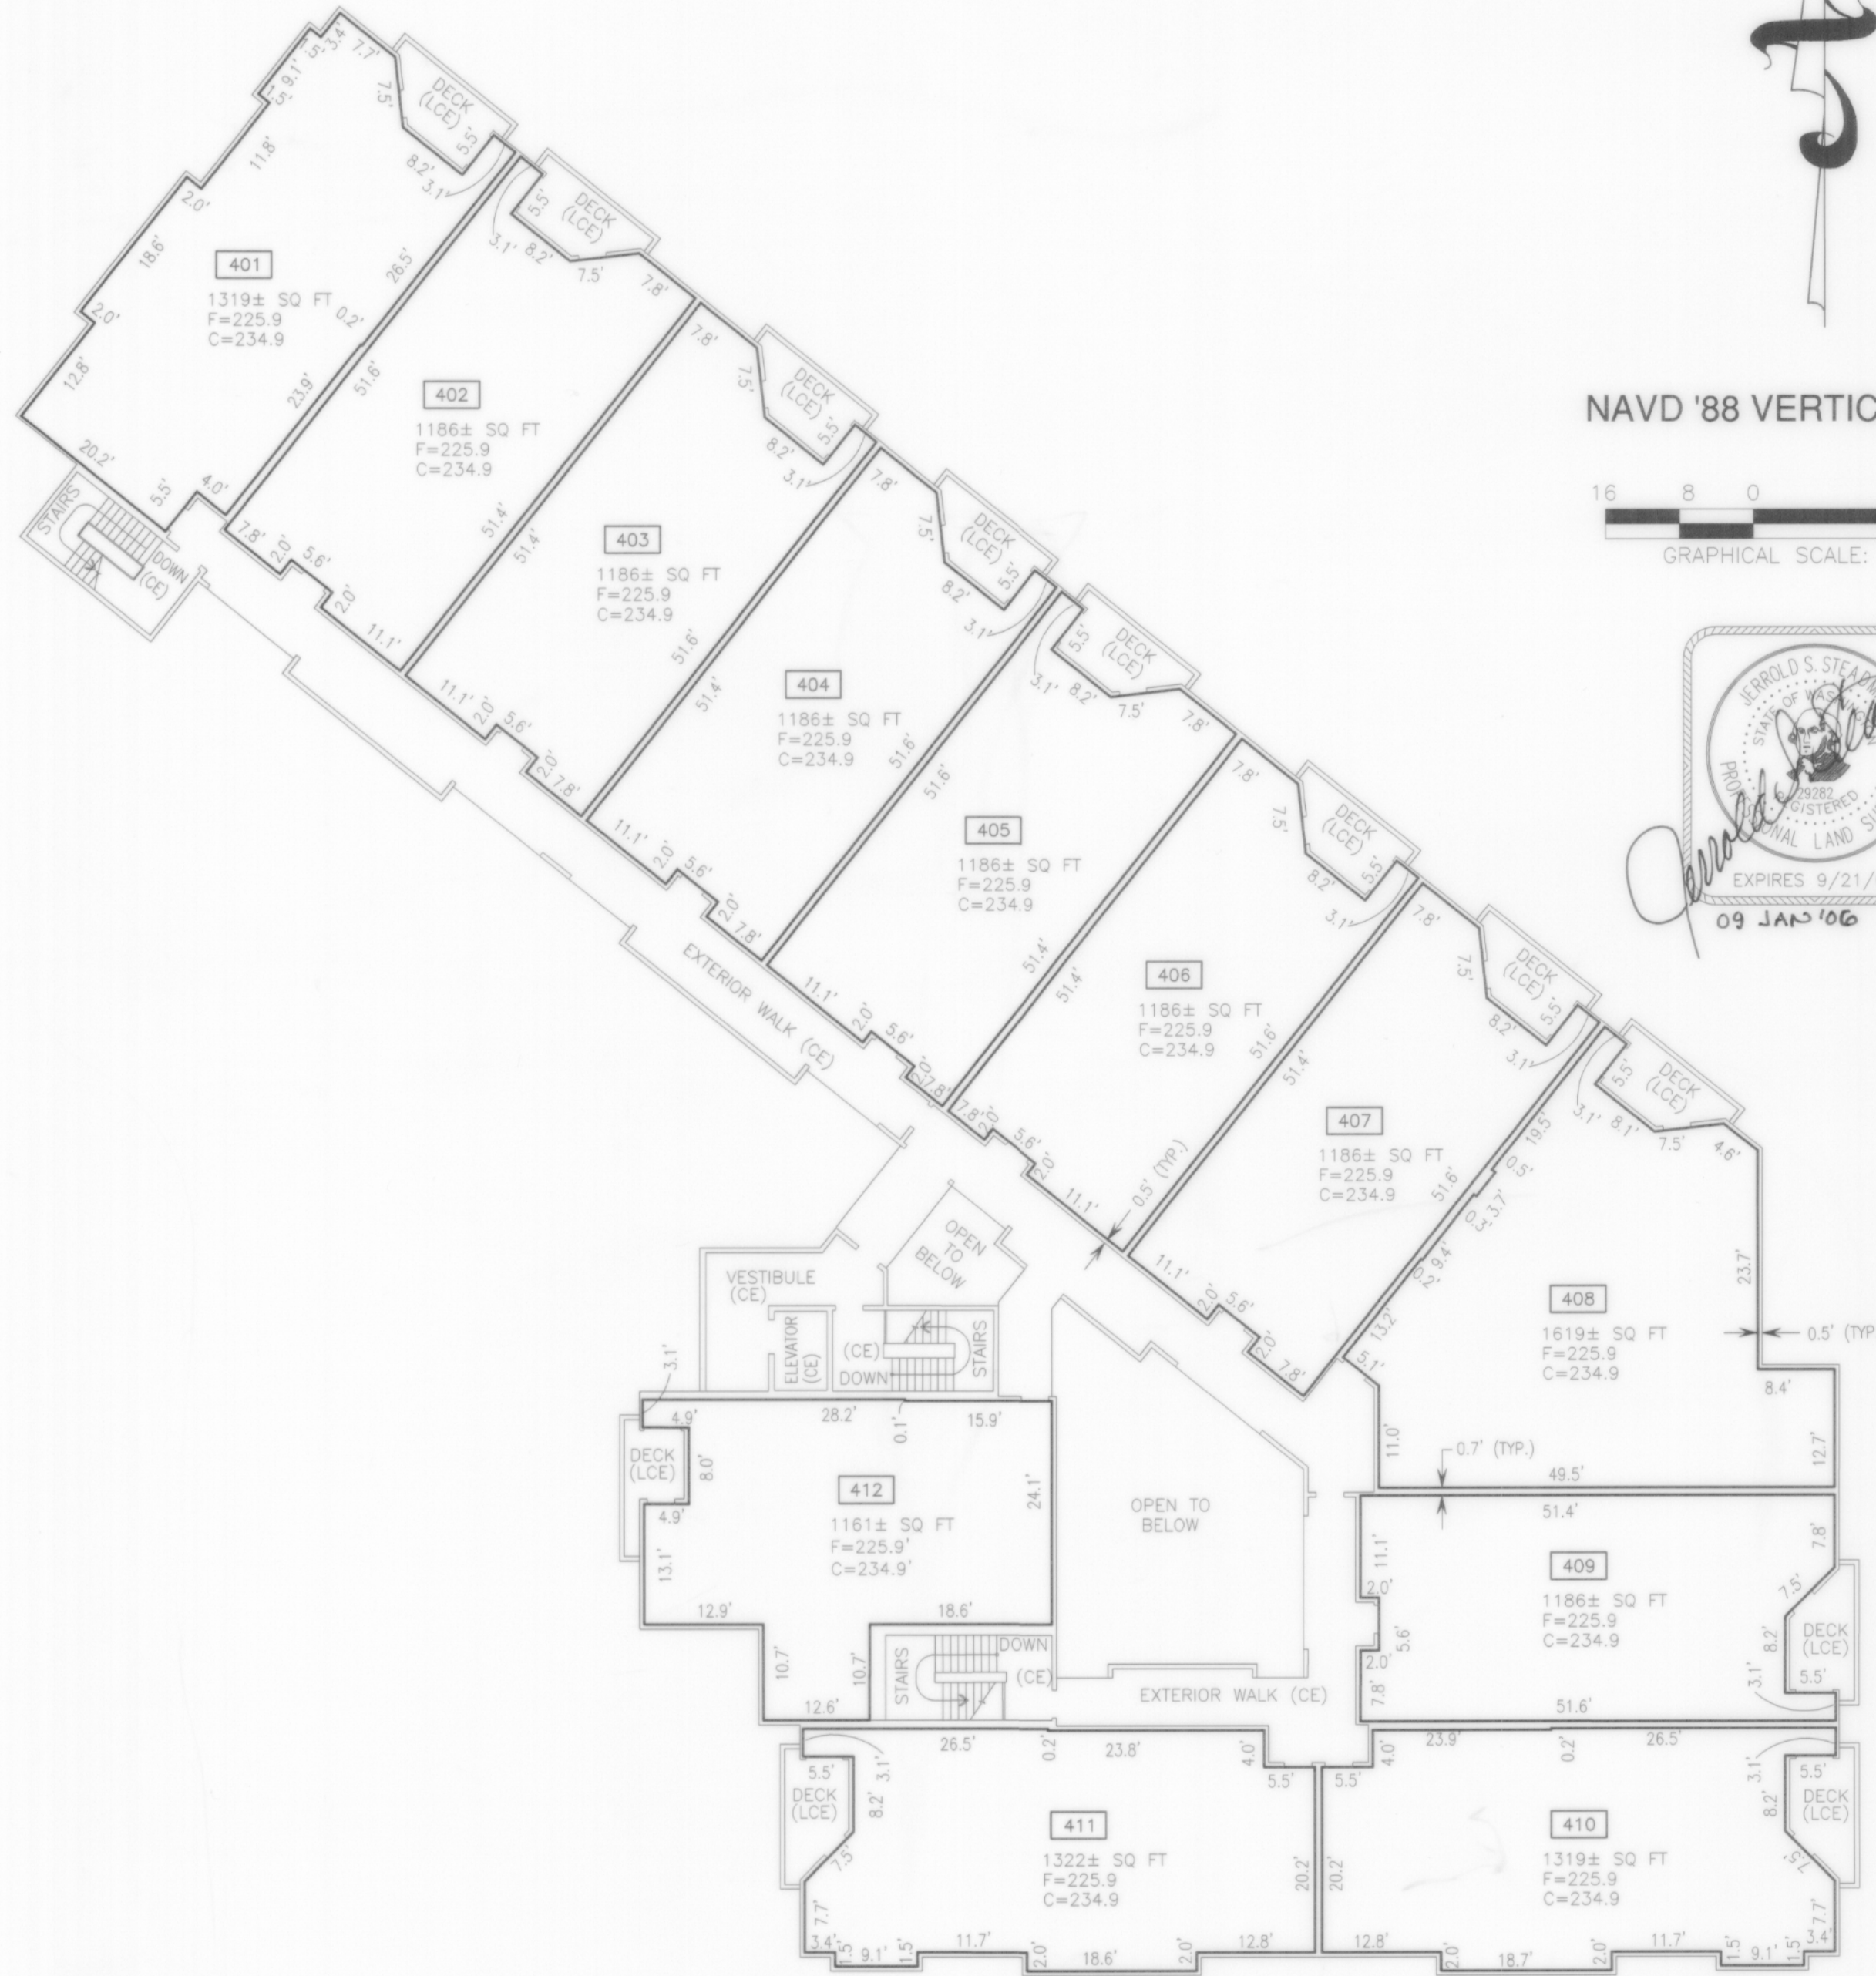

NAVD '88 VERTICAL DATUM

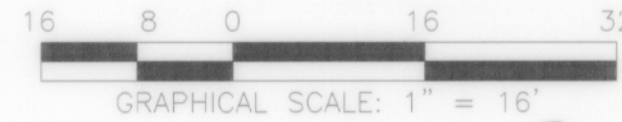

4TH FLOOR

**CONDOMINIUM
SURVEY COMPANY**

Specializing in

CONDOMINIUM SURVEYS ONLY (206) 762-3316
6564 FIFTH AVENUE SOUTH, SEATTLE, WASHINGTON 98108

**CONDOMINIUM
SURVEY
MAP & PLANS**

INDEX

SE 1/4, SW 1/4, SEC. 18,
TWP. 24 N., RGE. 6 E., W.M.
KING COUNTY, WASHINGTON

2005-003.00
DATE: 17 MAY 2005
REVISED: 1 SEPTEMBER 2005
DRAWN BY: MAM
MAP CHECK: MAM
FINAL CHECK: JSS
SHEET 7 OF 7