
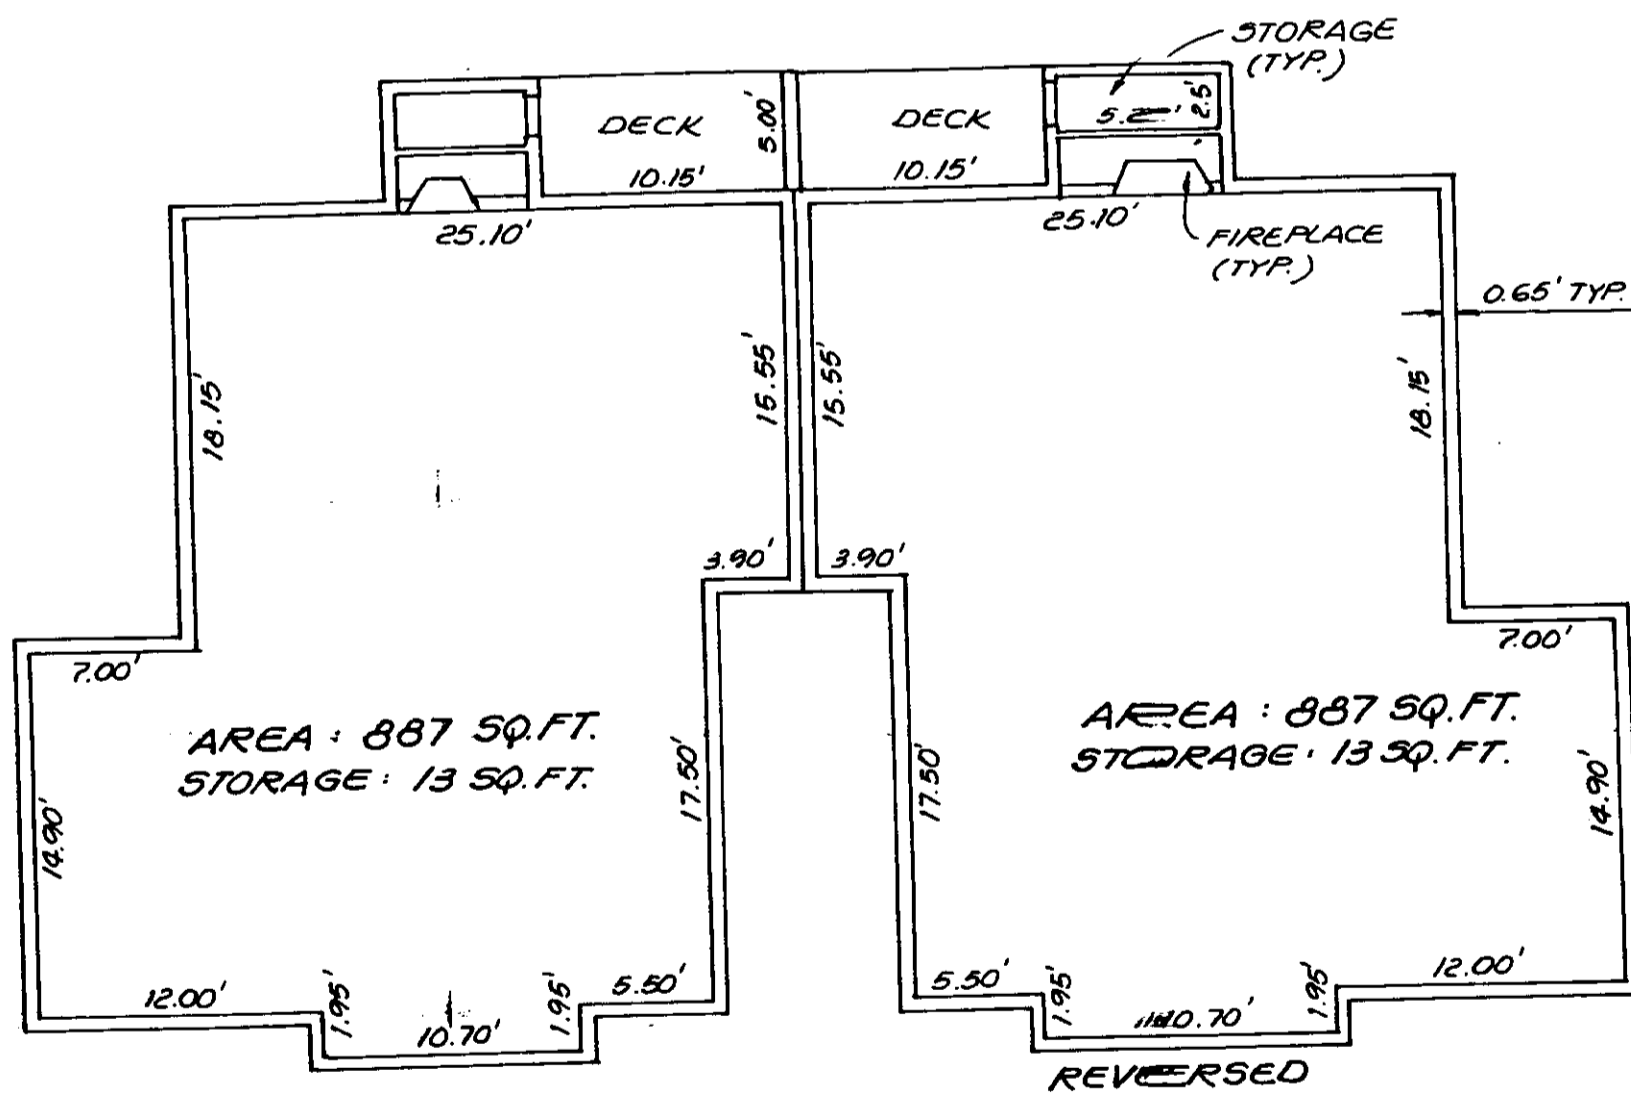


PHASE II NEWPORT SPRINGS

A CONDOMINIUM

SECTION 28, TOWNSHIP 24 NORTH, RANGE 6 EAST, W.M.
KING COUNTY WASHINGTON

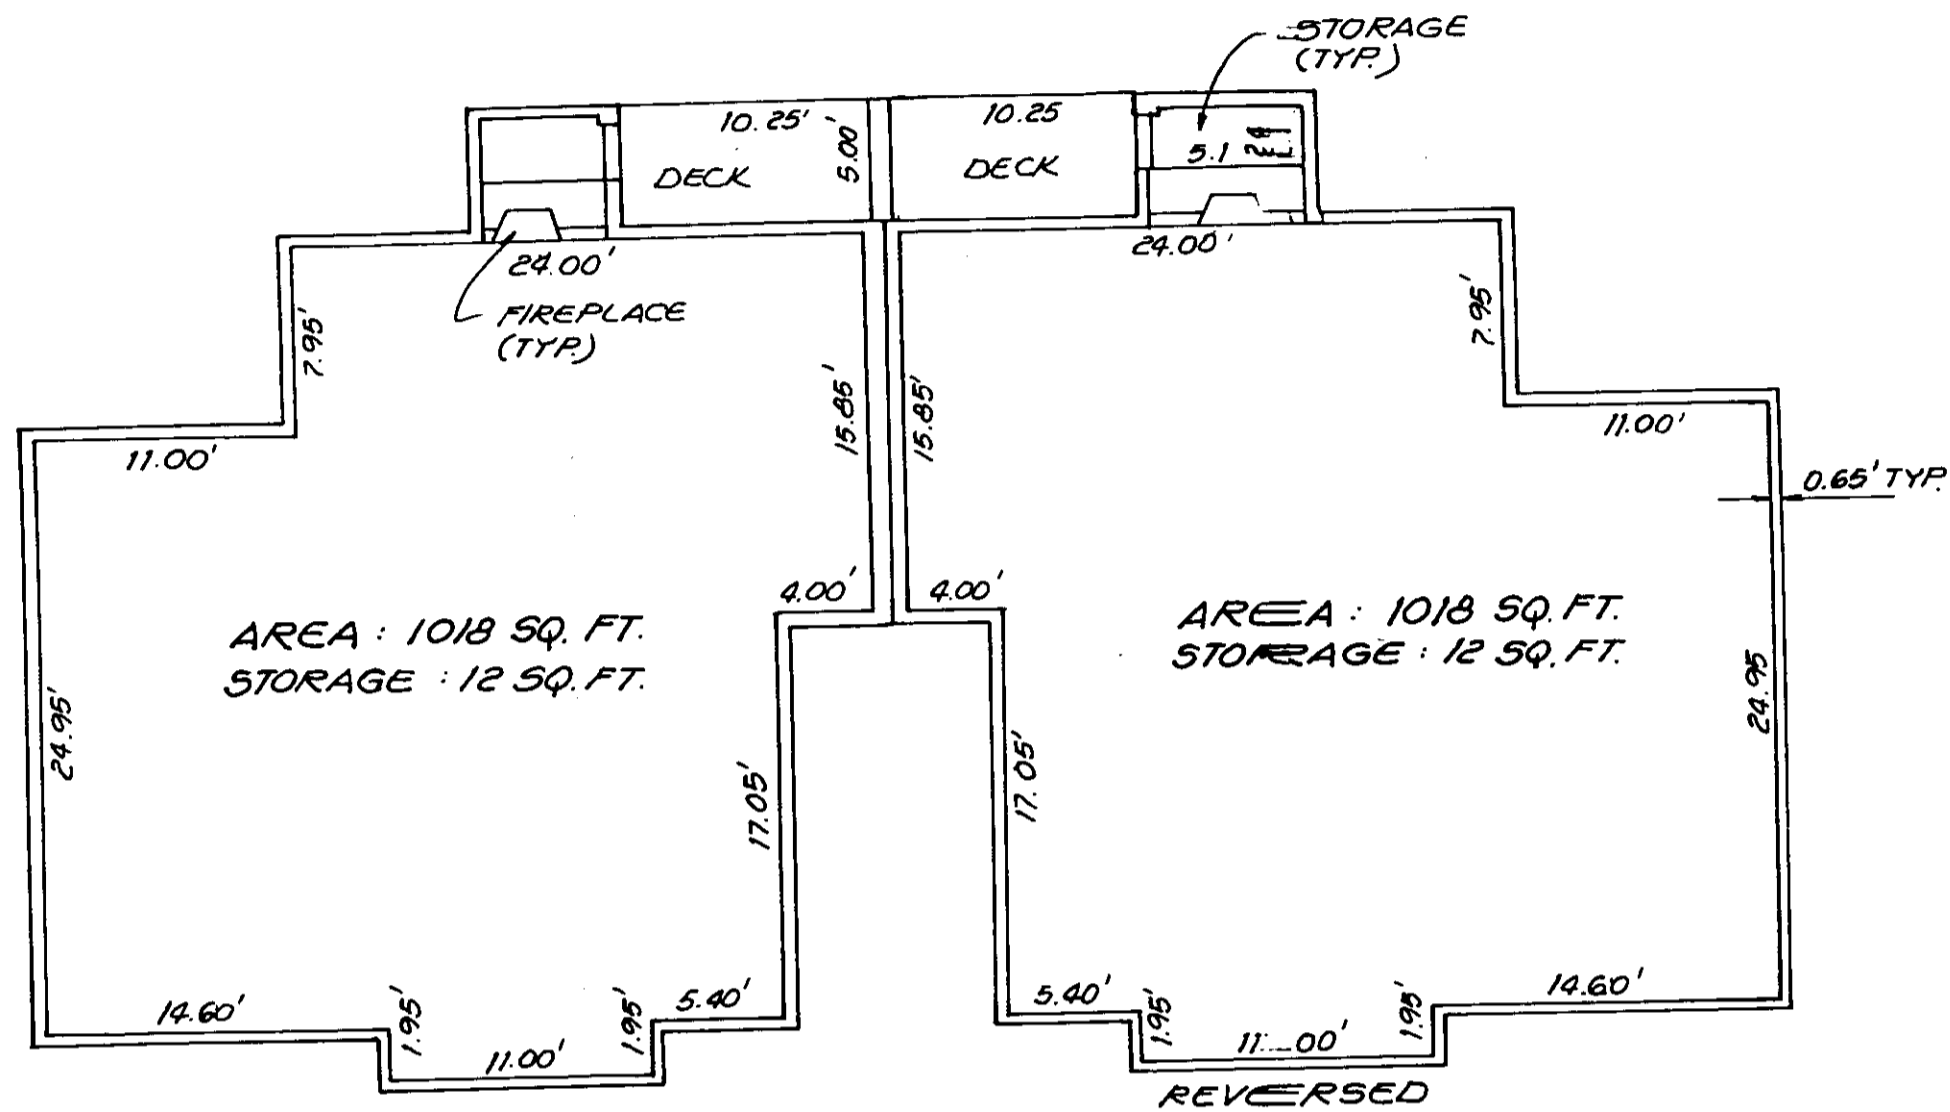

BLDG.	UNIT TYPE	UNIT No.	FLOOR ELEV.	CEILING ELEV.	UNIT No.	FLOOR ELEV.	CEILING ELEV.	UNIT No.	FLOOR ELEV.	CEILING ELEV.
300	3BDR/2B	301	81.13	89.18	303	90.26	98.26	305	99.23	107.23/110.23
	3BDR/2B (R)	302	81.13	89.18	304	90.26	98.26	306	99.23	107.23/110.23
100	2BDR/2B	101	81.37	89.42	103	90.52	98.47	105	99.37	107.37/110.37
	2BDR/2B (R) REC ROOM*	102*	81.37	89.42	104	90.52	98.47	106	99.37	107.37/110.37
200	2BDR/2B	201	86.31	94.36	203	95.42	103.42	205	104.36	112.36/115.36
	2BDR/2B (R)	202	86.31	94.36	204	95.42	103.42	206	104.36	112.36/115.36

* DEVELOPER RESERVES THE DEVELOPMENT RIGHT TO CONVERT THE REC ROOM TO A UNIT.