



Newport Woods Condominiums

NW 1/4, SE 1/4, SEC. 28, TWP. 24 N., RGE. 6 E., W.M., KING COUNTY, WASHINGTON

LEGEND

- 1103 UNIT DESIGNATION
- C.E. COMMON ELEMENT
- L.C.E. LIMITED COMMON ELEMENT
- F = FLOOR ELEVATION
- C = CEILING ELEVATION

GRAPHIC SCALE

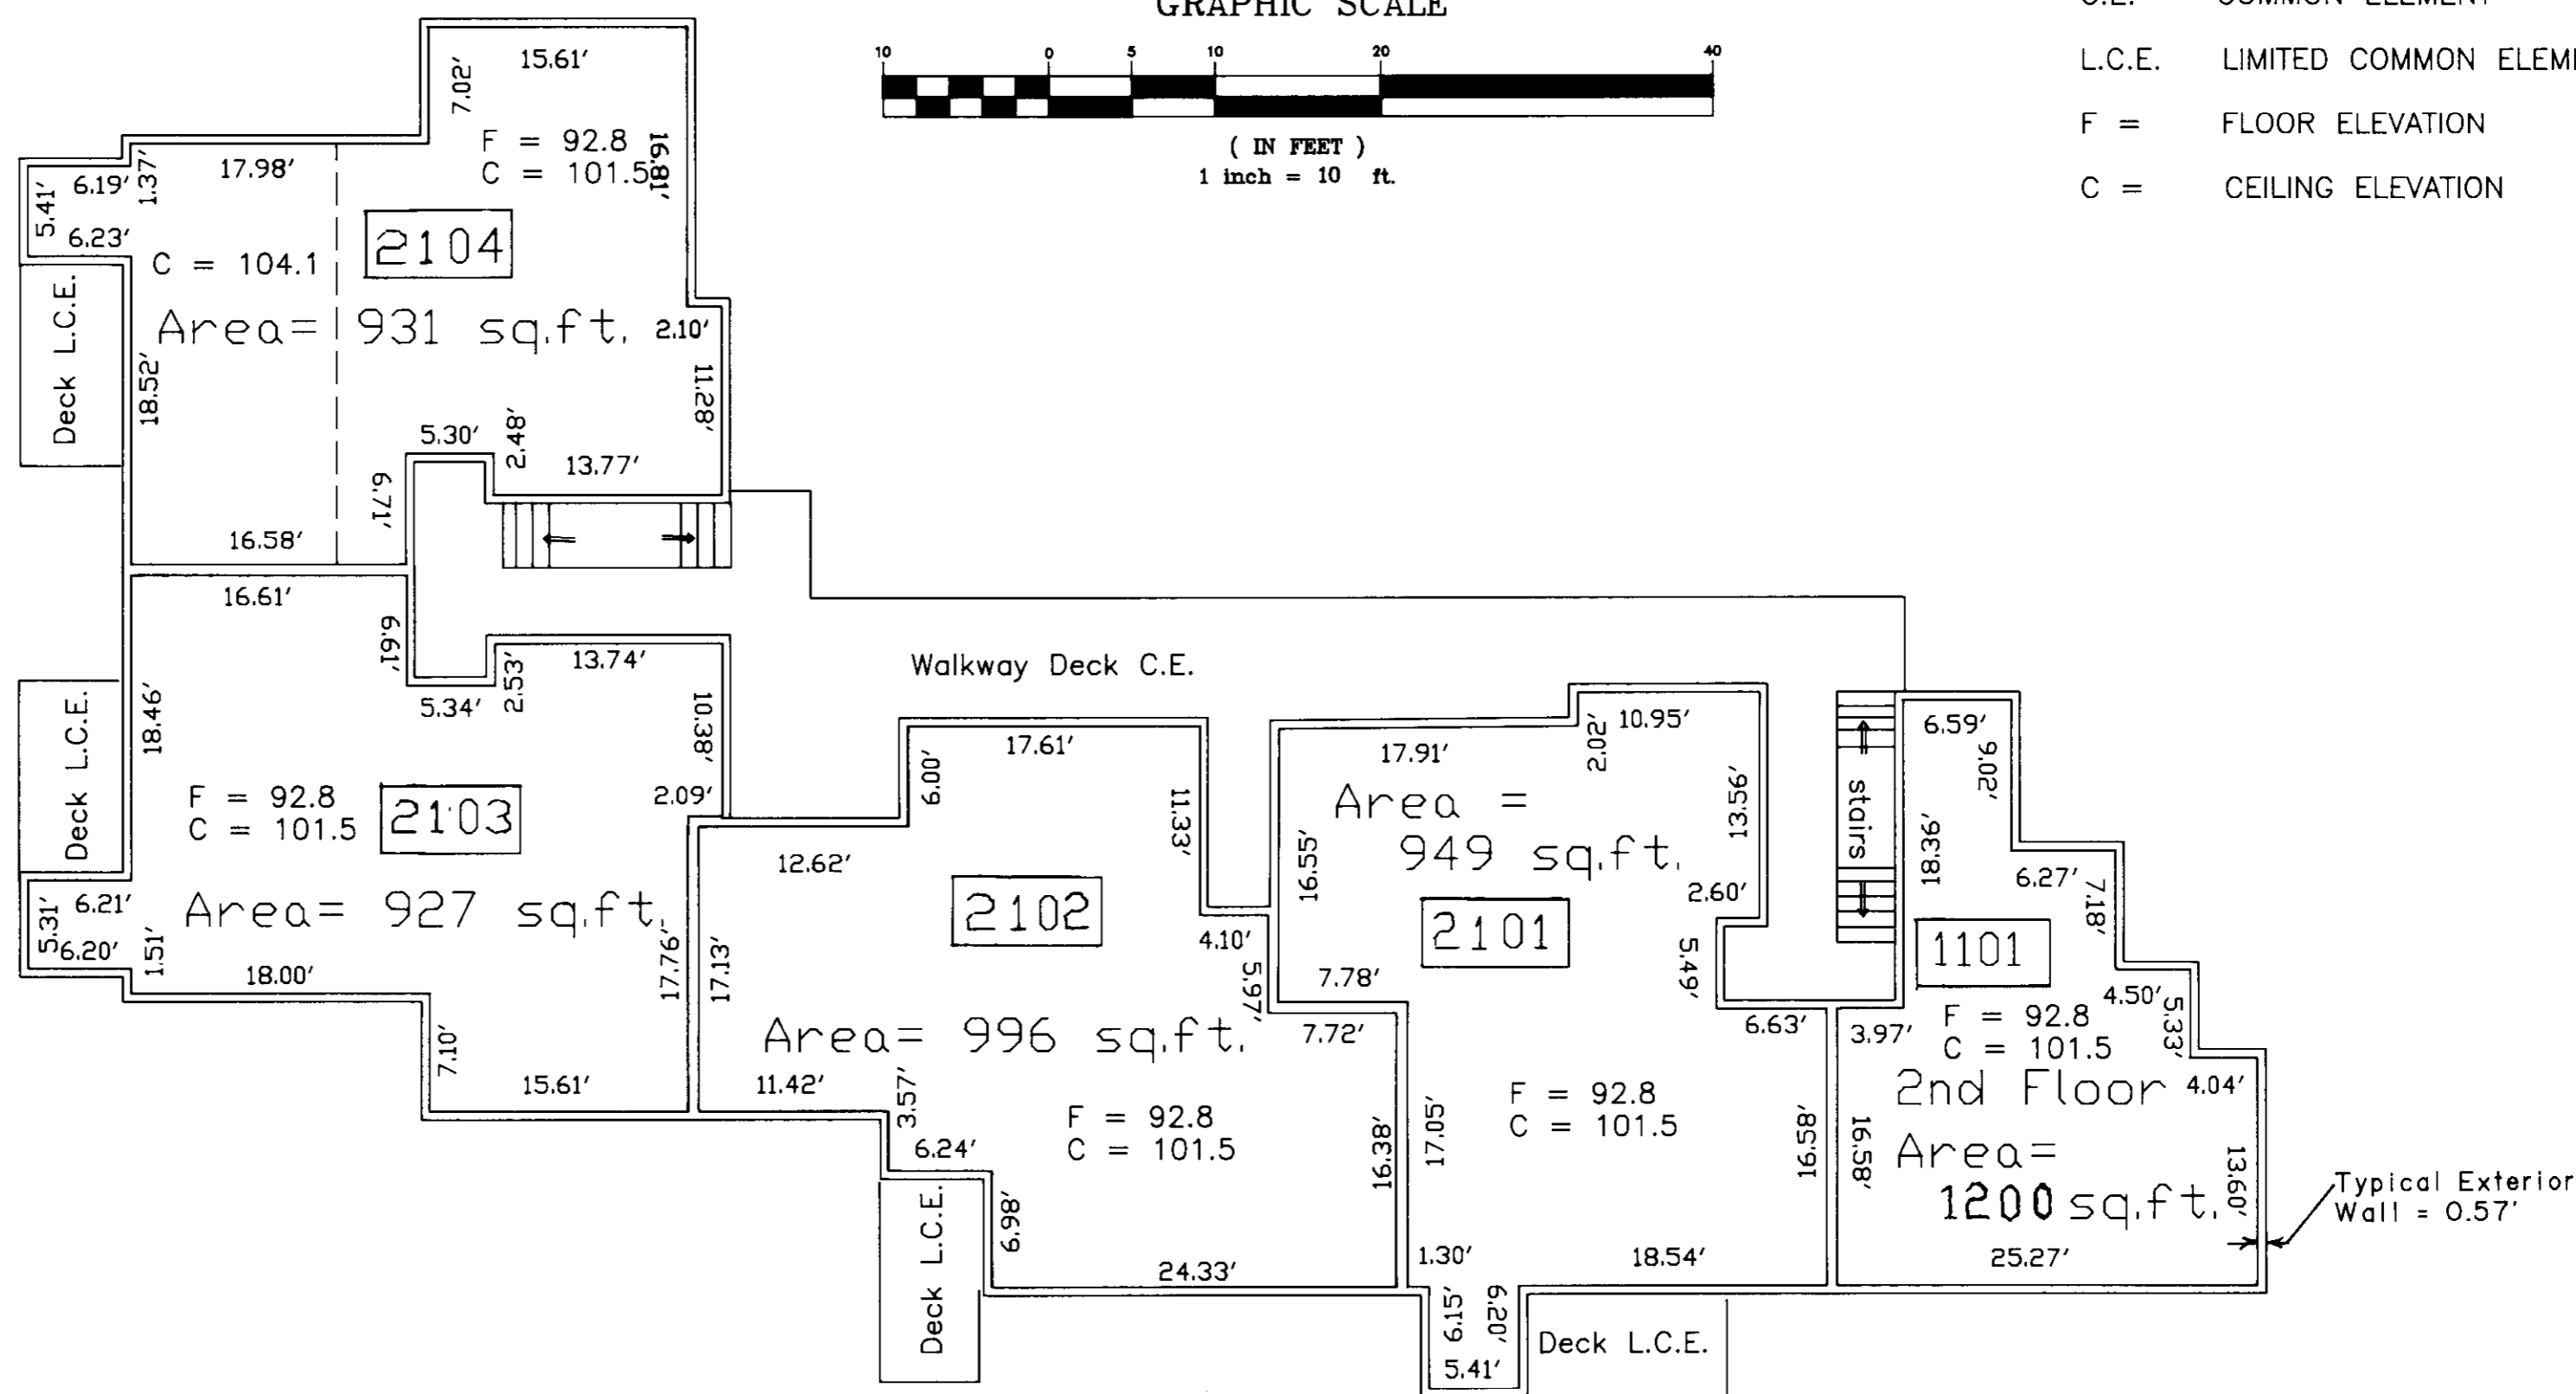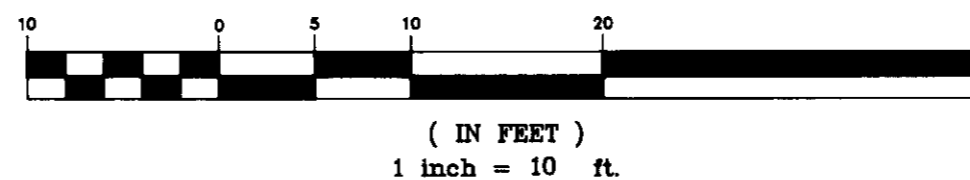

Second Floor

SCHROETER LAND SURVEYING
 PROFESSIONAL LAND SURVEYORS

P.O. Box 813, Seahurst, Washington 98062 (206) 242-6621 FAX (206) 243-9679

PROJECT NO. 96090	JOB NO.	SEC.
DATE FIELD	DWN BY law	CHKD. BY
DATE 12/20/96	SCALE 1" = 10'	SHEET 4 OF 5

SURVEY FOR:
 Kenicer, Cozzetto, Serene
 Village Associates
 c/o Winton & Associates, Inc.
 15245 Pacific Highway So.
 Suite L-2
 Seattle, Washington 98188