


RAVENSWOOD

A CONDOMINIUM - PHASE I


SECTION 28, TOWNSHIP 24 NORTH, RANGE 6 EAST, W.M.
CITY OF ISSAQUAH COUNTY OF KING STATE OF WASHINGTON

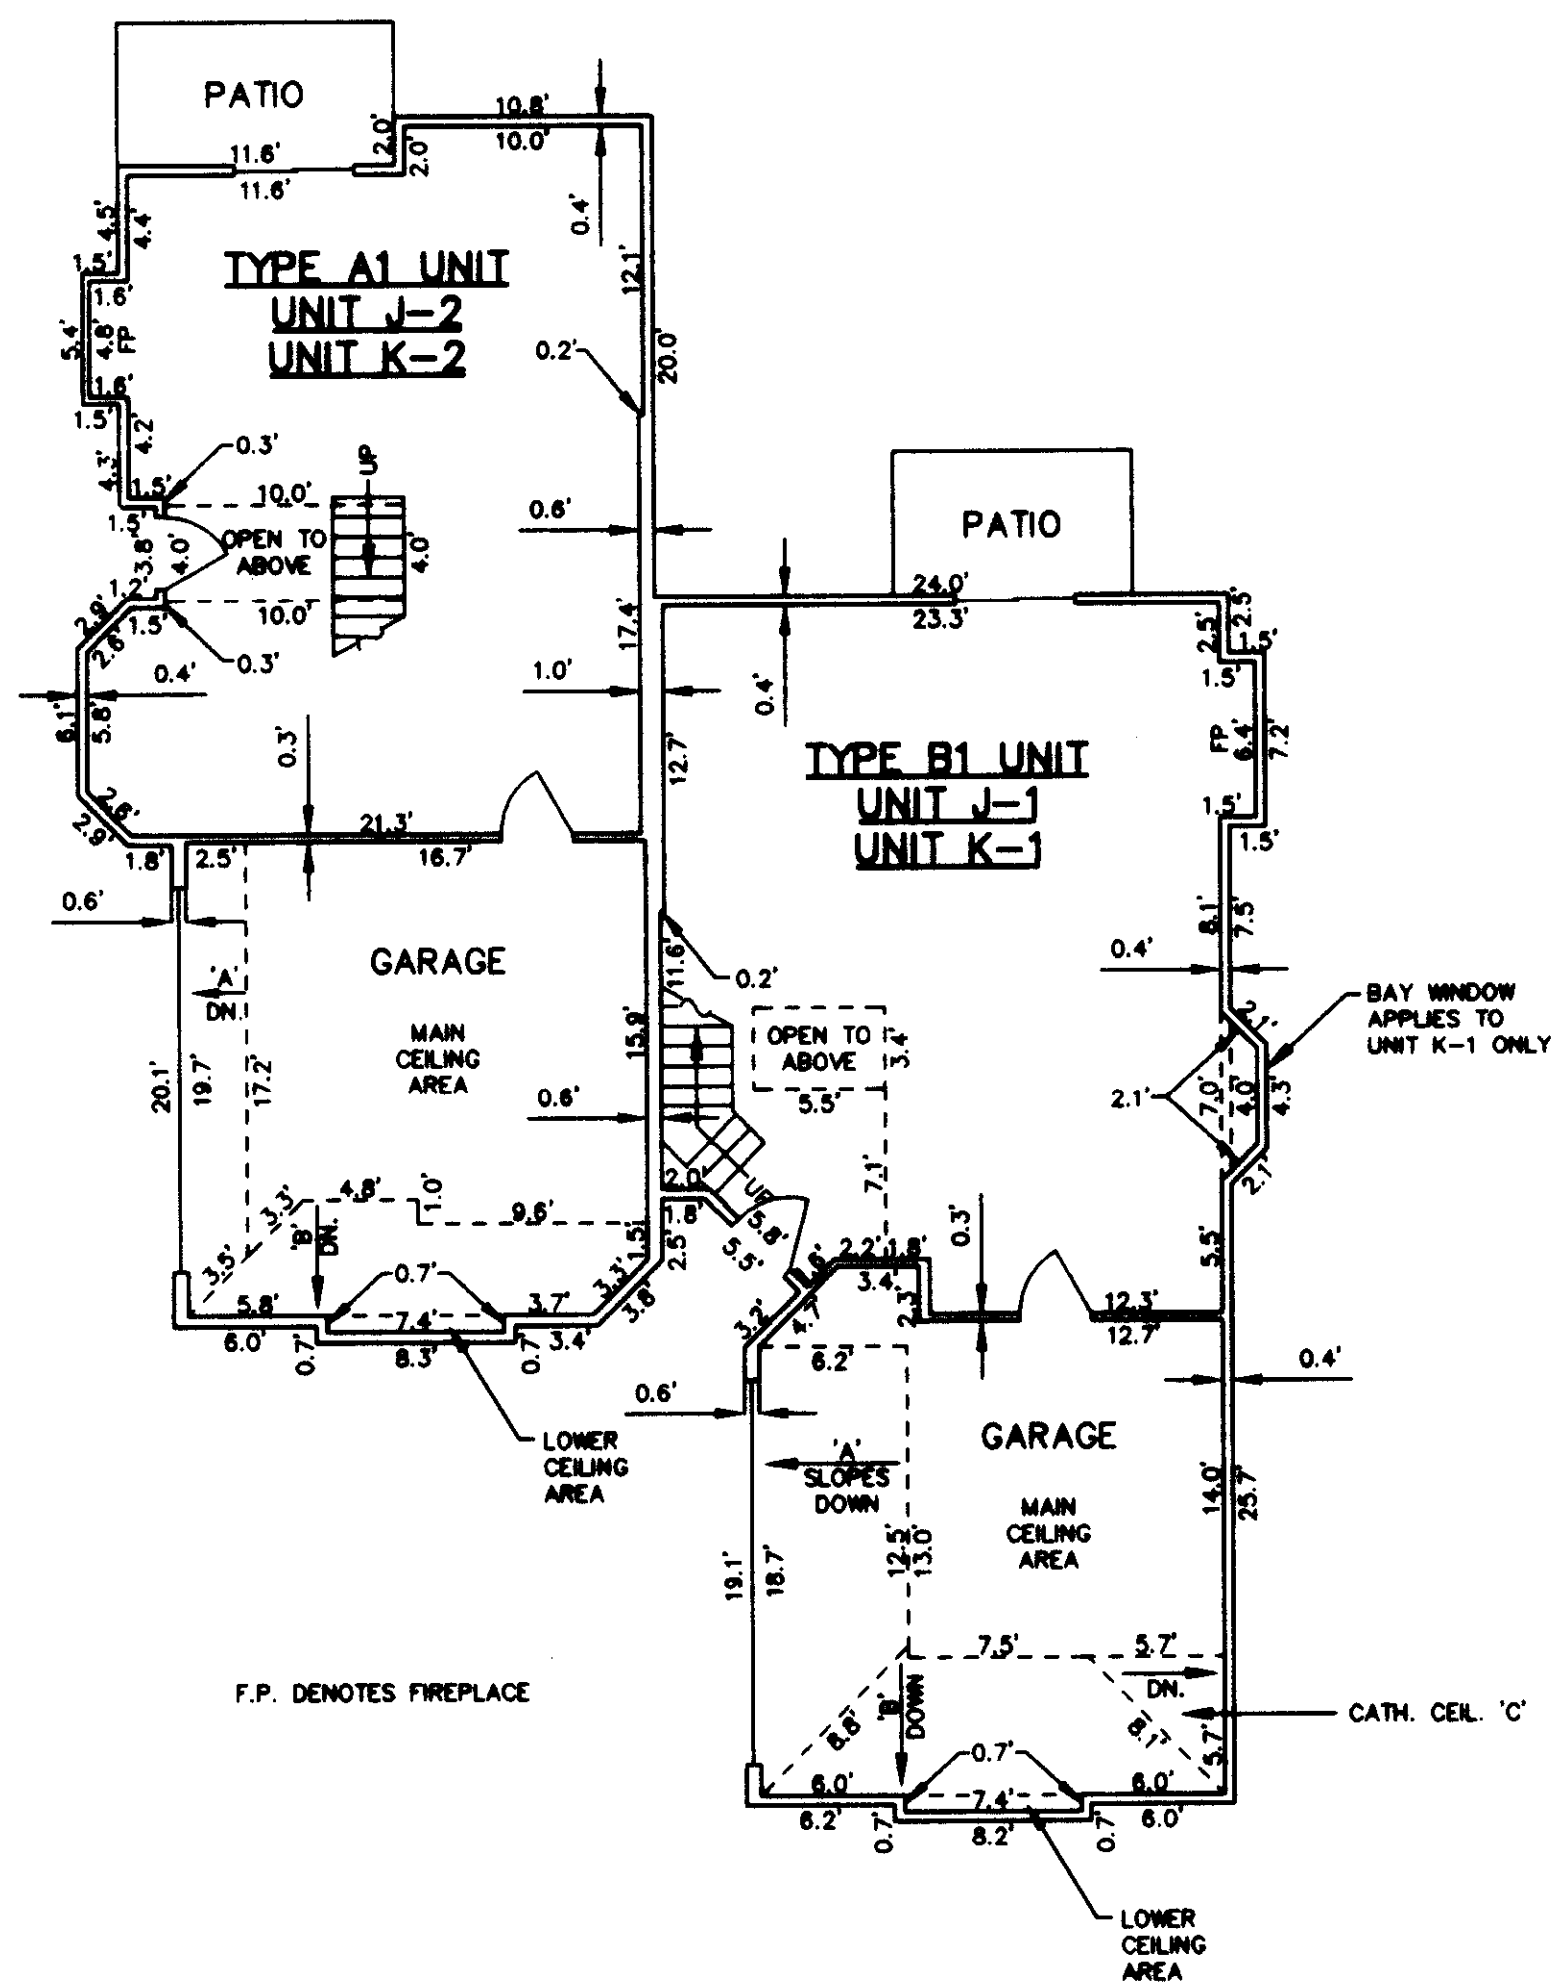

FIRST FLOOR PLAN

BUILDING TYPE 1



APPLIES TO
BUILDINGS J AND K

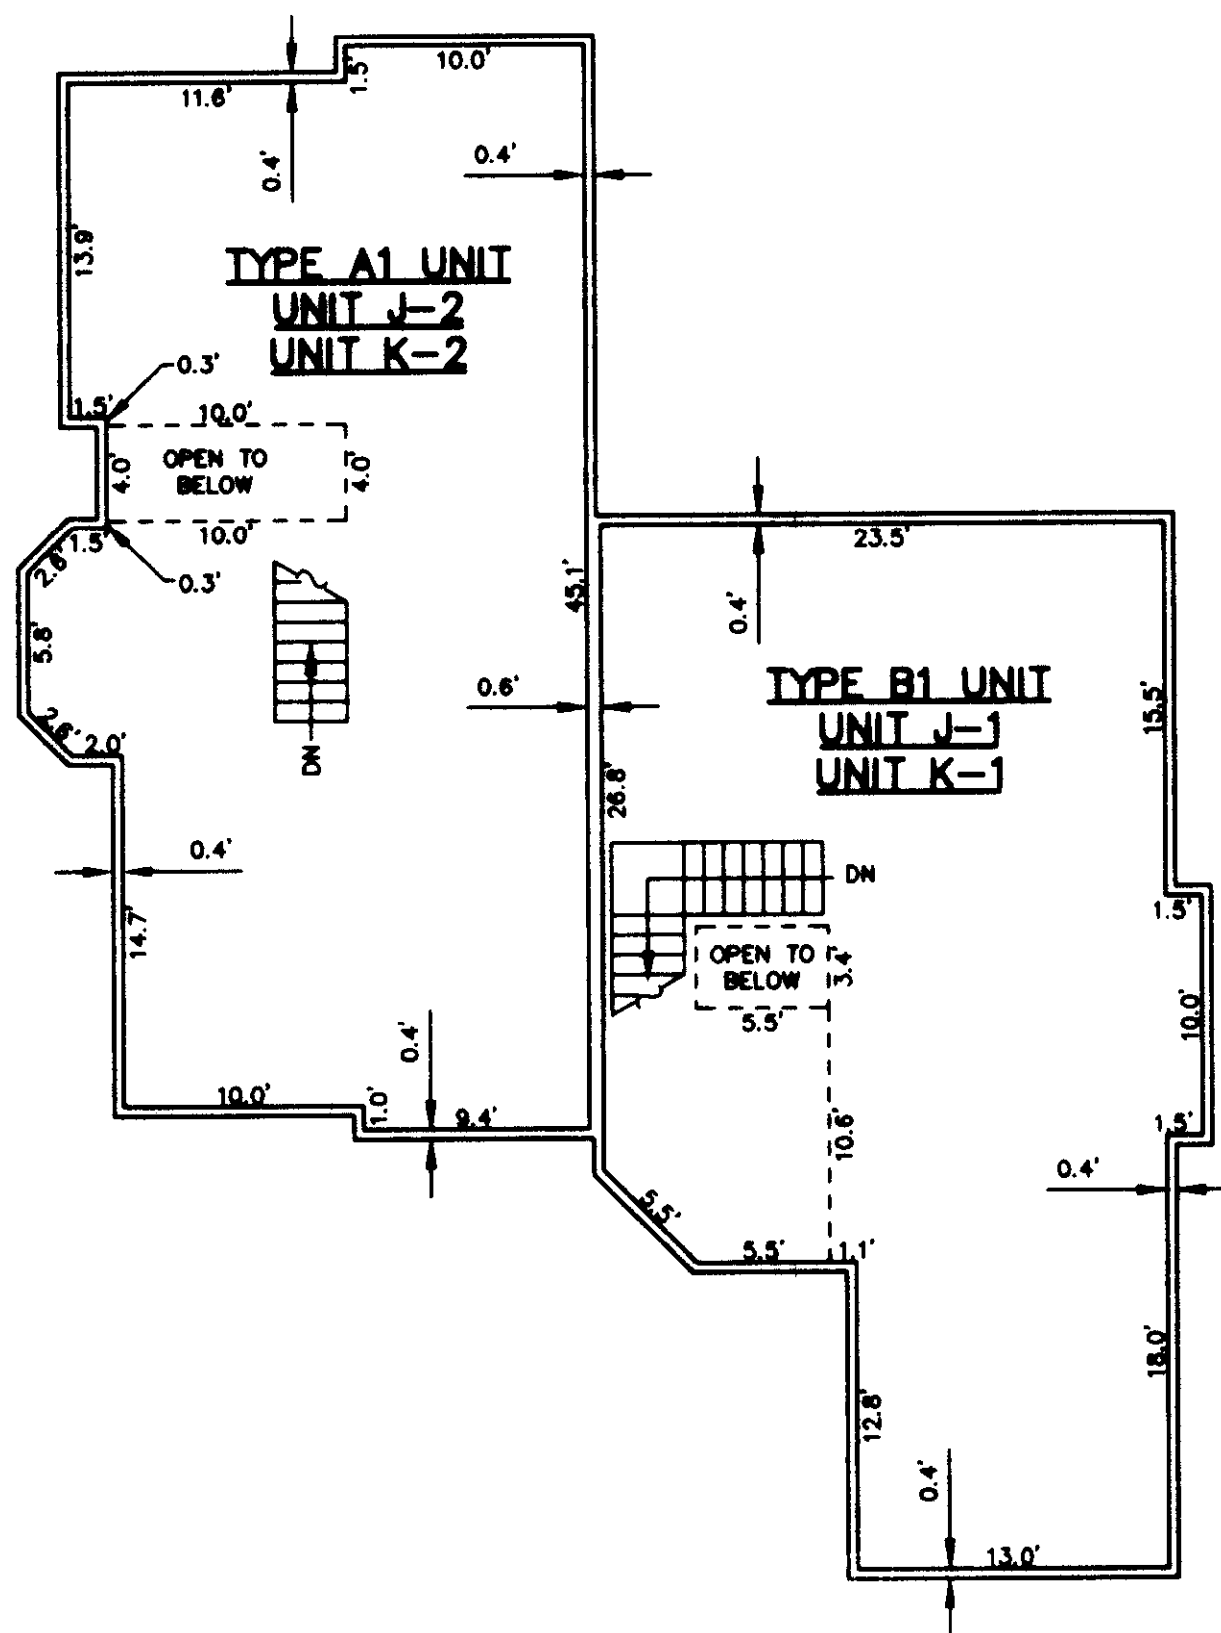

SECOND FLOOR PLAN

ELEVATION TABLE

UNIT	FLOOR	FLOOR ELEV.	GARAGE AREA				LIVING AREA			
			CEILING ELEV.	MAIN LOWER	CATH. CEIL. 'A' UPPER	CATH. CEIL. 'B' LOWER	CATH. CEIL. 'C' UPPER	CATH. CEIL. 'C' LOWER	FLOOR ELEV.	CEILING ELEV.
J-1	1ST	88.1	98.2	95.8	99.9	96.9	99.9	96.9	89.4	98.4
J-1	2ND	88.1	98.2	95.8	99.9	96.9	99.9	96.9	89.4	98.4
J-2	1ST	88.1	98.7	96.0	98.7	97.2	99.7	97.2	89.4	98.4
J-2	2ND	88.1	98.7	96.0	98.7	97.2	99.7	97.2	89.4	98.4
K-1	1ST	87.6	97.9	95.3	99.4	96.4	99.4	96.4	88.8	97.8
K-1	2ND	87.6	97.9	95.3	99.4	96.4	99.4	96.4	88.8	97.8
K-2	1ST	87.6	98.2	95.5	98.2	96.7	99.2	96.7	88.8	97.8
K-2	2ND	87.6	98.2	95.5	98.2	96.7	99.2	96.7	88.8	97.8

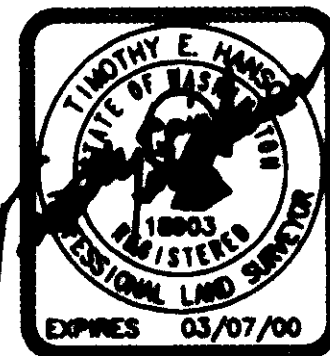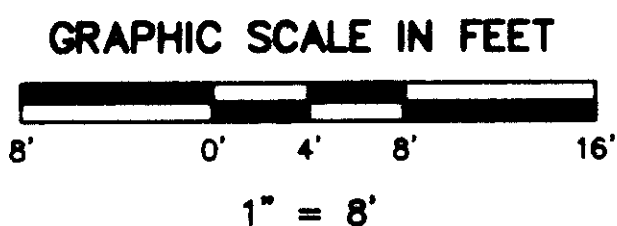

TIM HANSON AND ASSOCIATES, INC.
6025 - 108th AVENUE N.E. KIRKLAND, WA 98033
(425) 822-7271