


RAVENSWOOD

A CONDOMINIUM - PHASE II



SECTION 28, TOWNSHIP 24 NORTH, RANGE 6 EAST, W.M.
CITY OF ISSAQUAH COUNTY OF KING STATE OF WASHINGTON

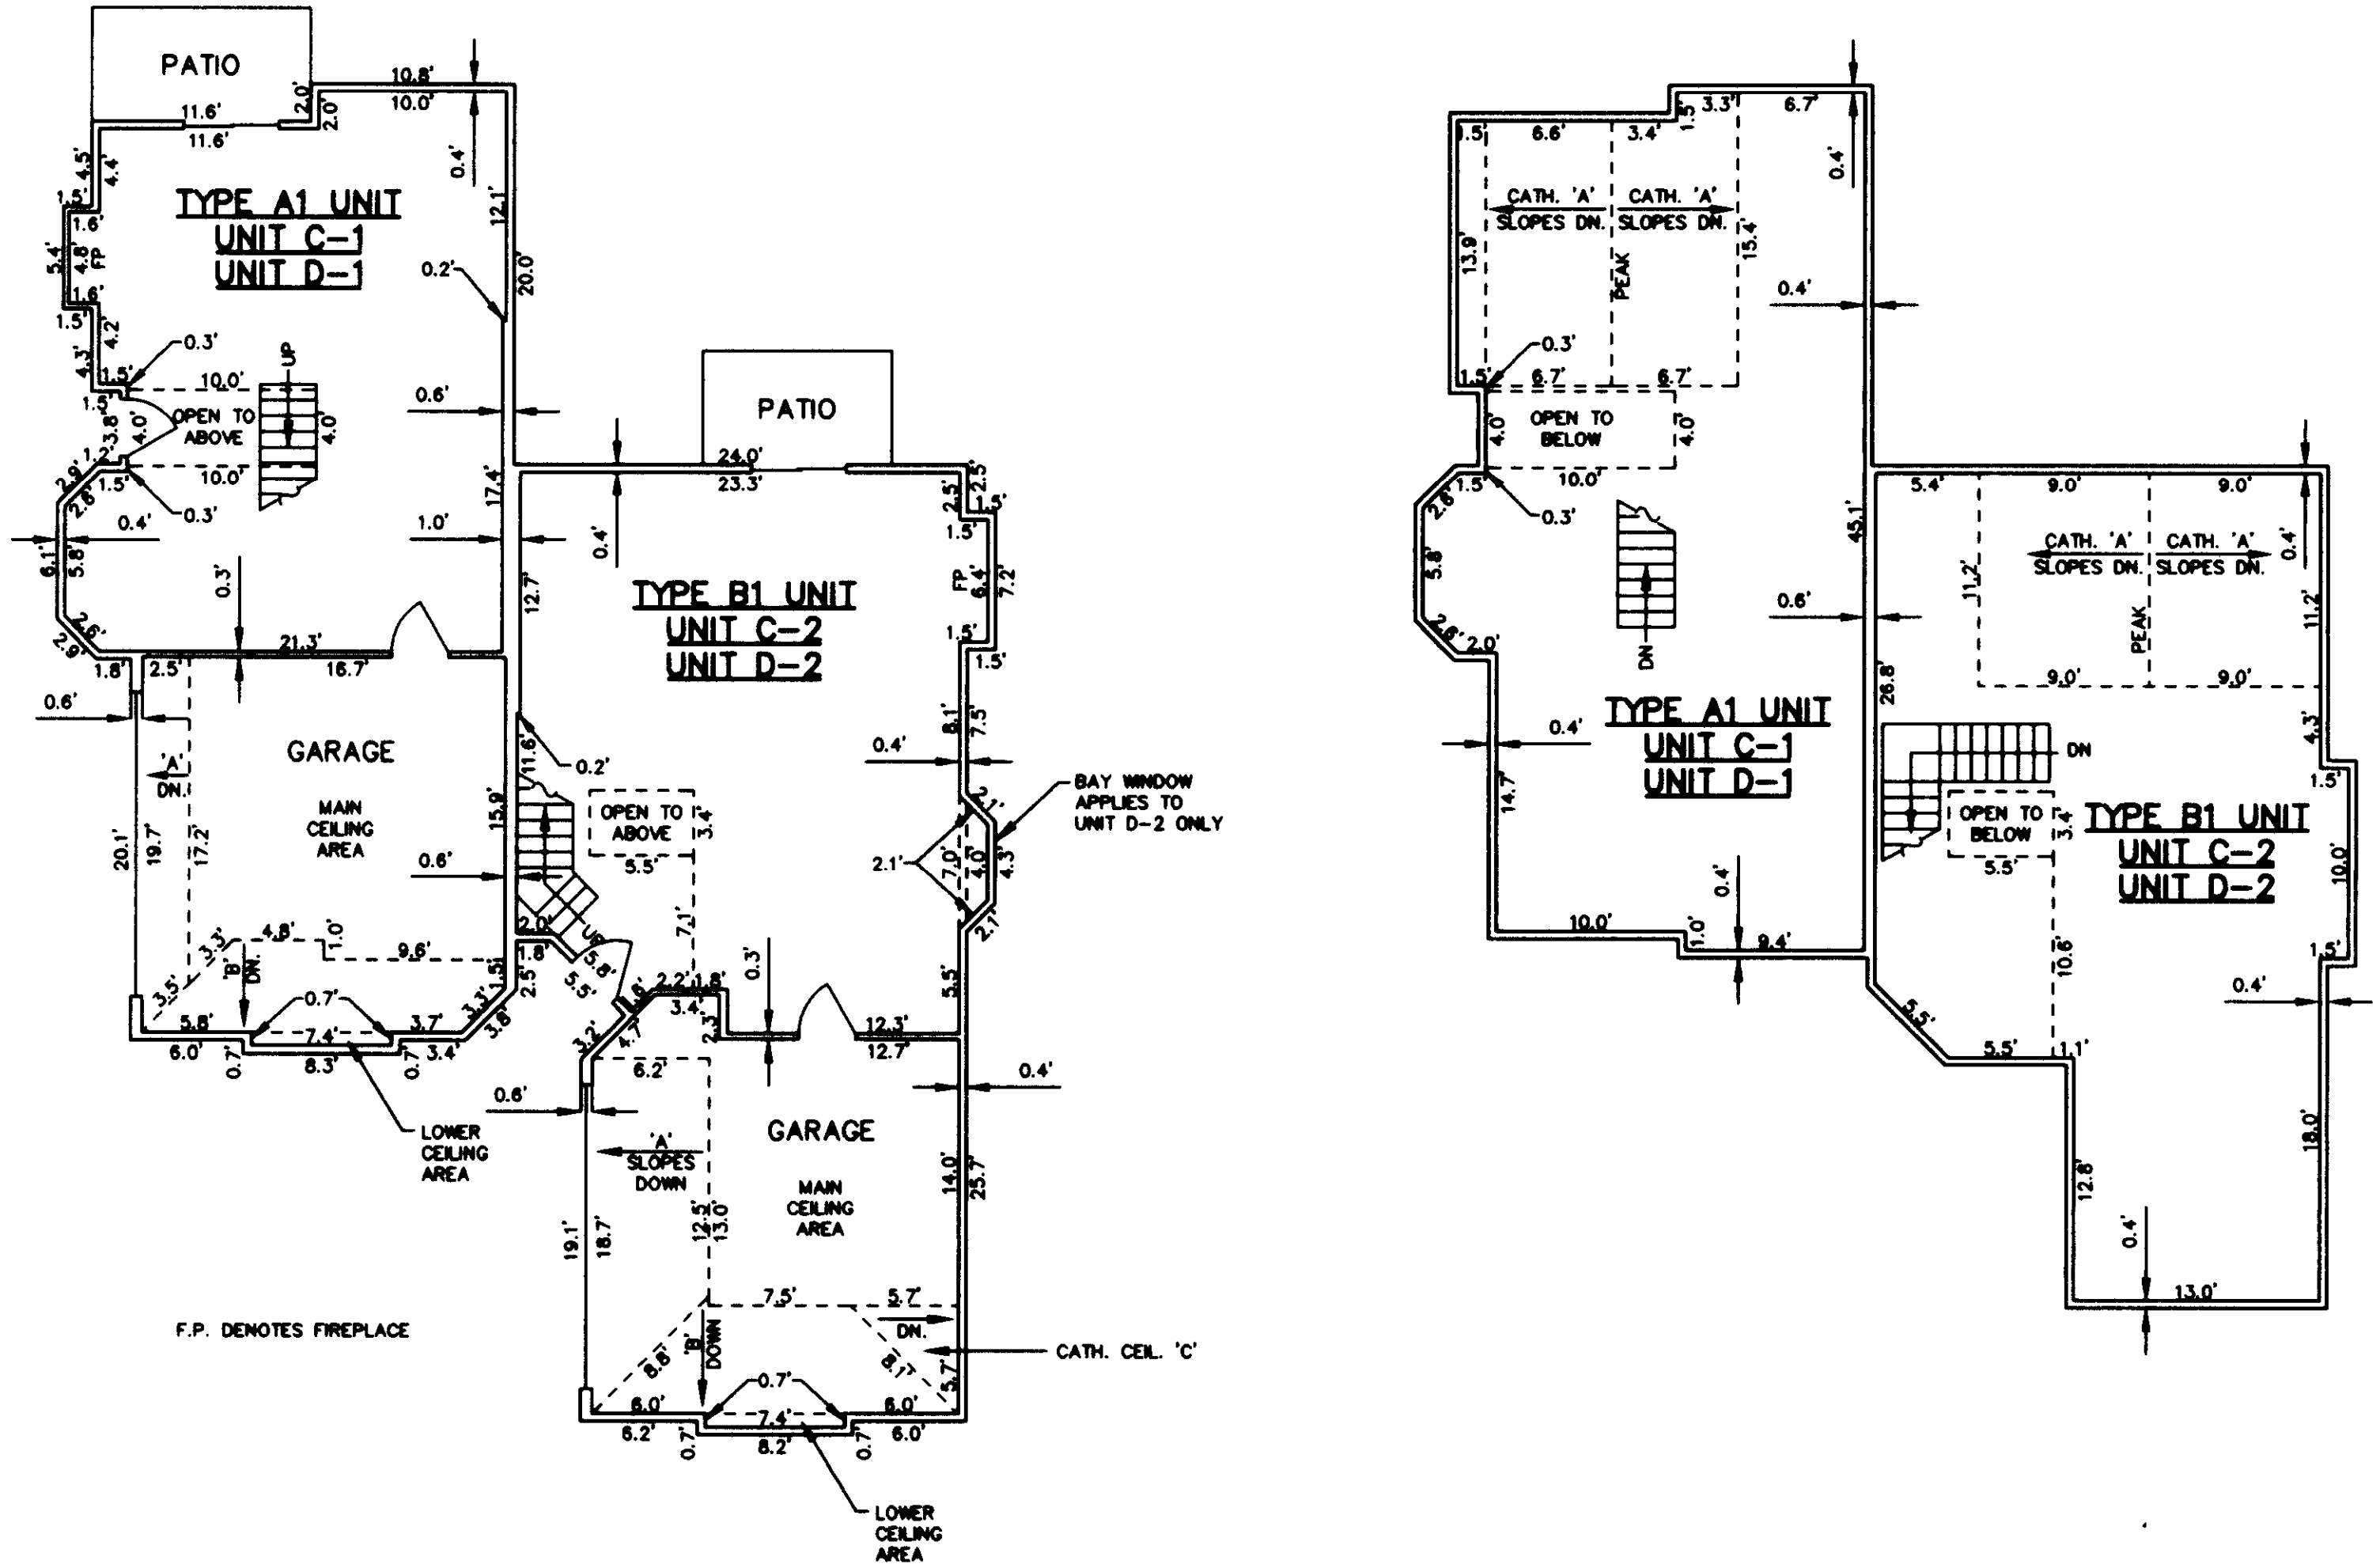

ELEVATION TABLE

UNIT	FLOOR	GARAGE AREA				LIVING AREA			
		FLOOR ELEV.	CEILING ELEV.	AREA	CATH. CEIL. 'A' UPPER LOWER	FLOOR ELEV.	CEILING ELEV.	AREA	CATH. CEIL. 'A' UPPER LOWER
C-1	1ST	88.0	98.6	95.9	98.6 97.1	99.6	97.1	88.2	98.2
C-1	2ND	88.0	98.6	95.9	98.6 97.1	99.6	97.1	88.2	98.2
C-2	1ST	88.0	98.1	95.7	99.8 96.8	99.8	96.8	88.2	98.2
C-2	2ND	88.0	98.1	95.7	99.8 96.8	99.8	96.8	88.2	98.2
D-1	1ST	87.7	98.3	95.6	98.3 96.8	99.3	96.8	88.9	97.9
D-1	2ND	87.7	98.3	95.6	98.3 96.8	99.3	96.8	88.9	97.9
D-2	1ST	87.7	97.8	95.4	99.5 96.5	99.5	96.5	88.9	97.9
D-2	2ND	87.7	97.8	95.4	99.5 96.5	99.5	96.5	88.9	97.9

GRAPHIC SCALE IN FEET

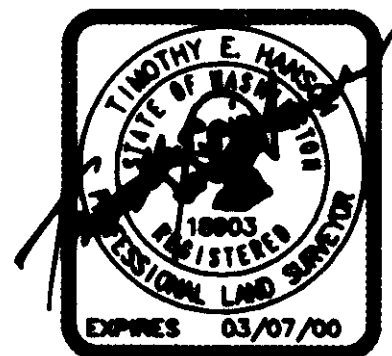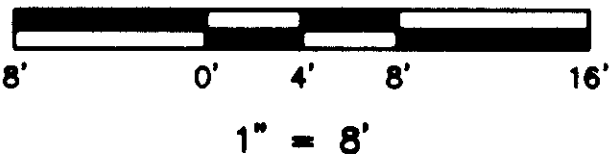

TIM HANSON AND ASSOCIATES, INC.
6025 - 108th AVENUE N.E. KIRKLAND, WA 98033
(425) 822-7271

159
78