



RAVENSWOOD

A CONDOMINIUM - PHASE II

SECTION 28, TOWNSHIP 24 NORTH, RANGE 6 EAST, W.M.
CITY OF ISSAQUAH COUNTY OF KING STATE OF WASHINGTON

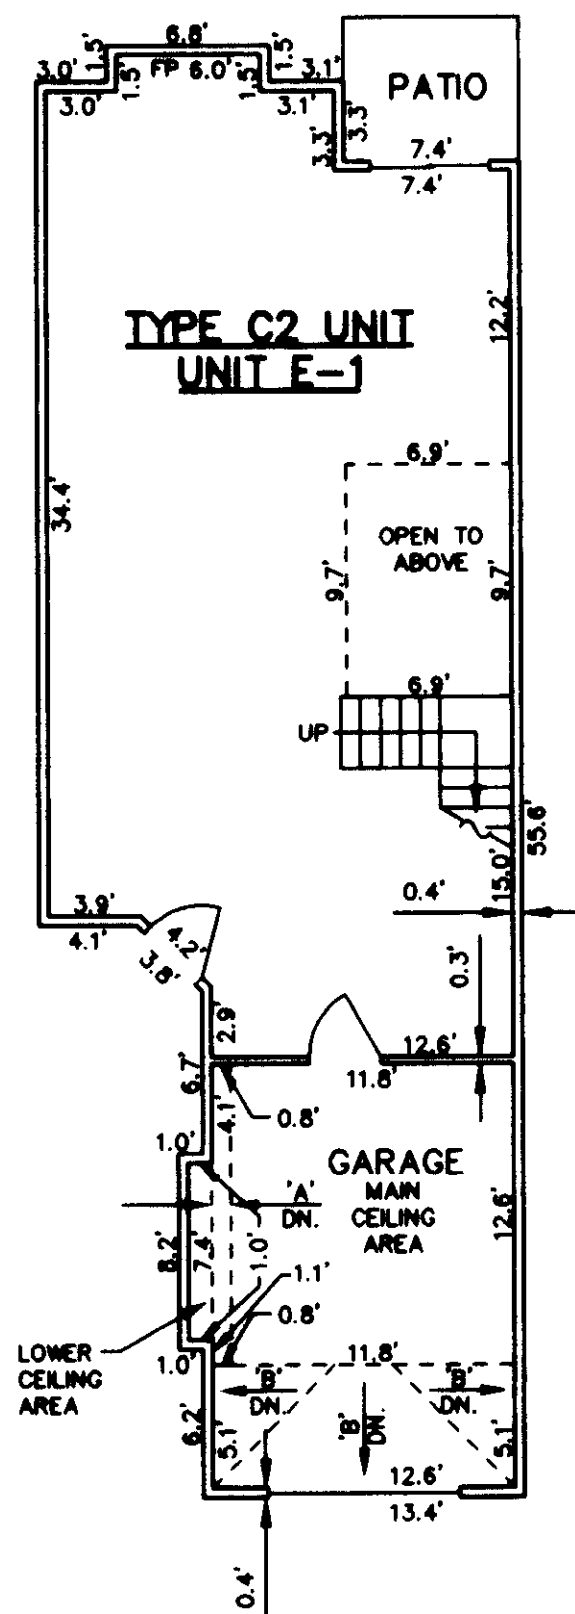


FIRST FLOOR PLAN

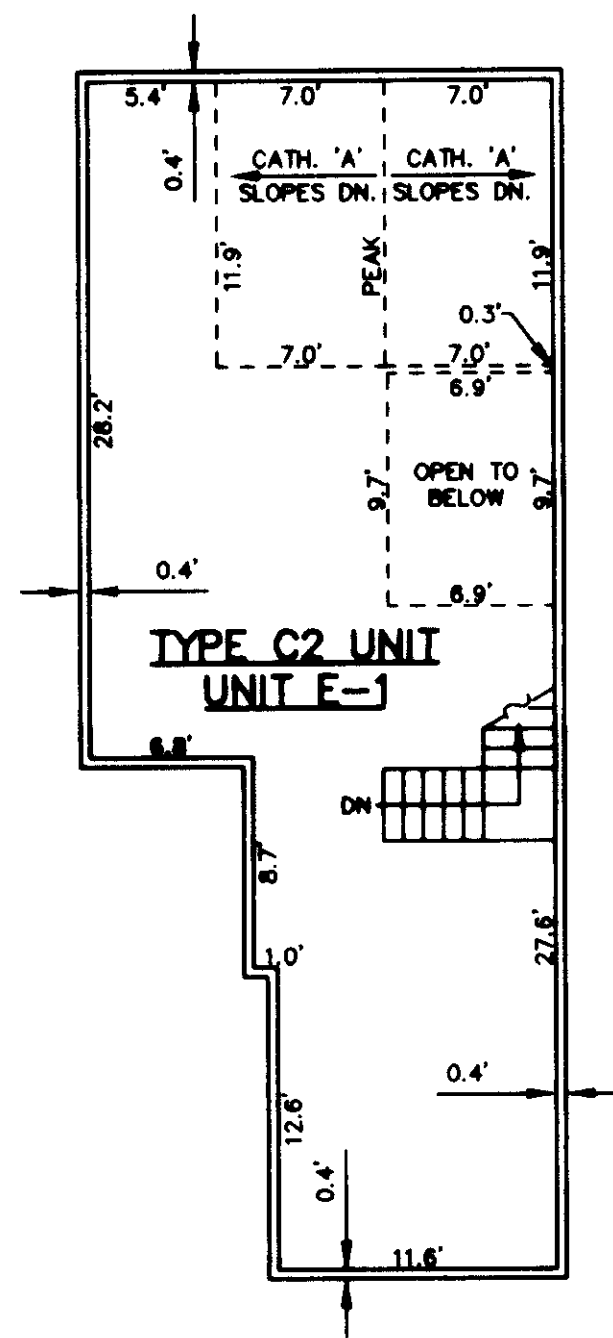

SECOND FLOOR PLAN

BUILDING TYPE 5
APPLIES TO BUILDING G


GRAPHIC SCALE IN FEET

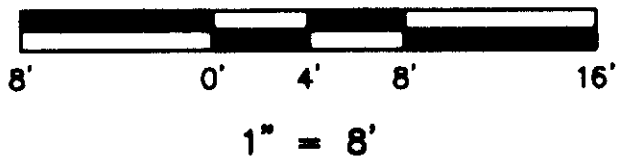

ELEVATION TABLE

UNIT	FLOOR	FLOOR ELEV.	GARAGE AREA				LIVING AREA			
			FLOOR ELEV.	CEILING ELEV.	AREA		FLOOR ELEV.	CEILING ELEV.	AREA	
E-1	1ST	88.2	98.4	96.4			88.4	98.4	109.8	107.4
E-1	2ND	89.3	107.4	109.8			89.3	107.4	109.8	107.4

F.P. DENOTES FIREPLACE

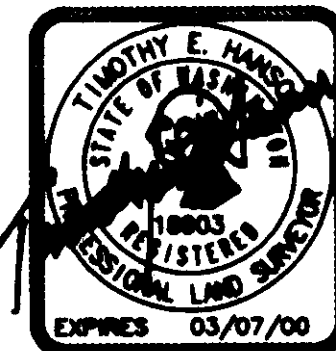

TIM HANSON AND ASSOCIATES, INC.
6025 - 108th AVENUE N.E. KIRKLAND, WA 98033
(425) 822-7271