


Lawrence S. Braund, P.E.

Thomas A. Johnson, AIA

Greg L. Allwine, Arch.

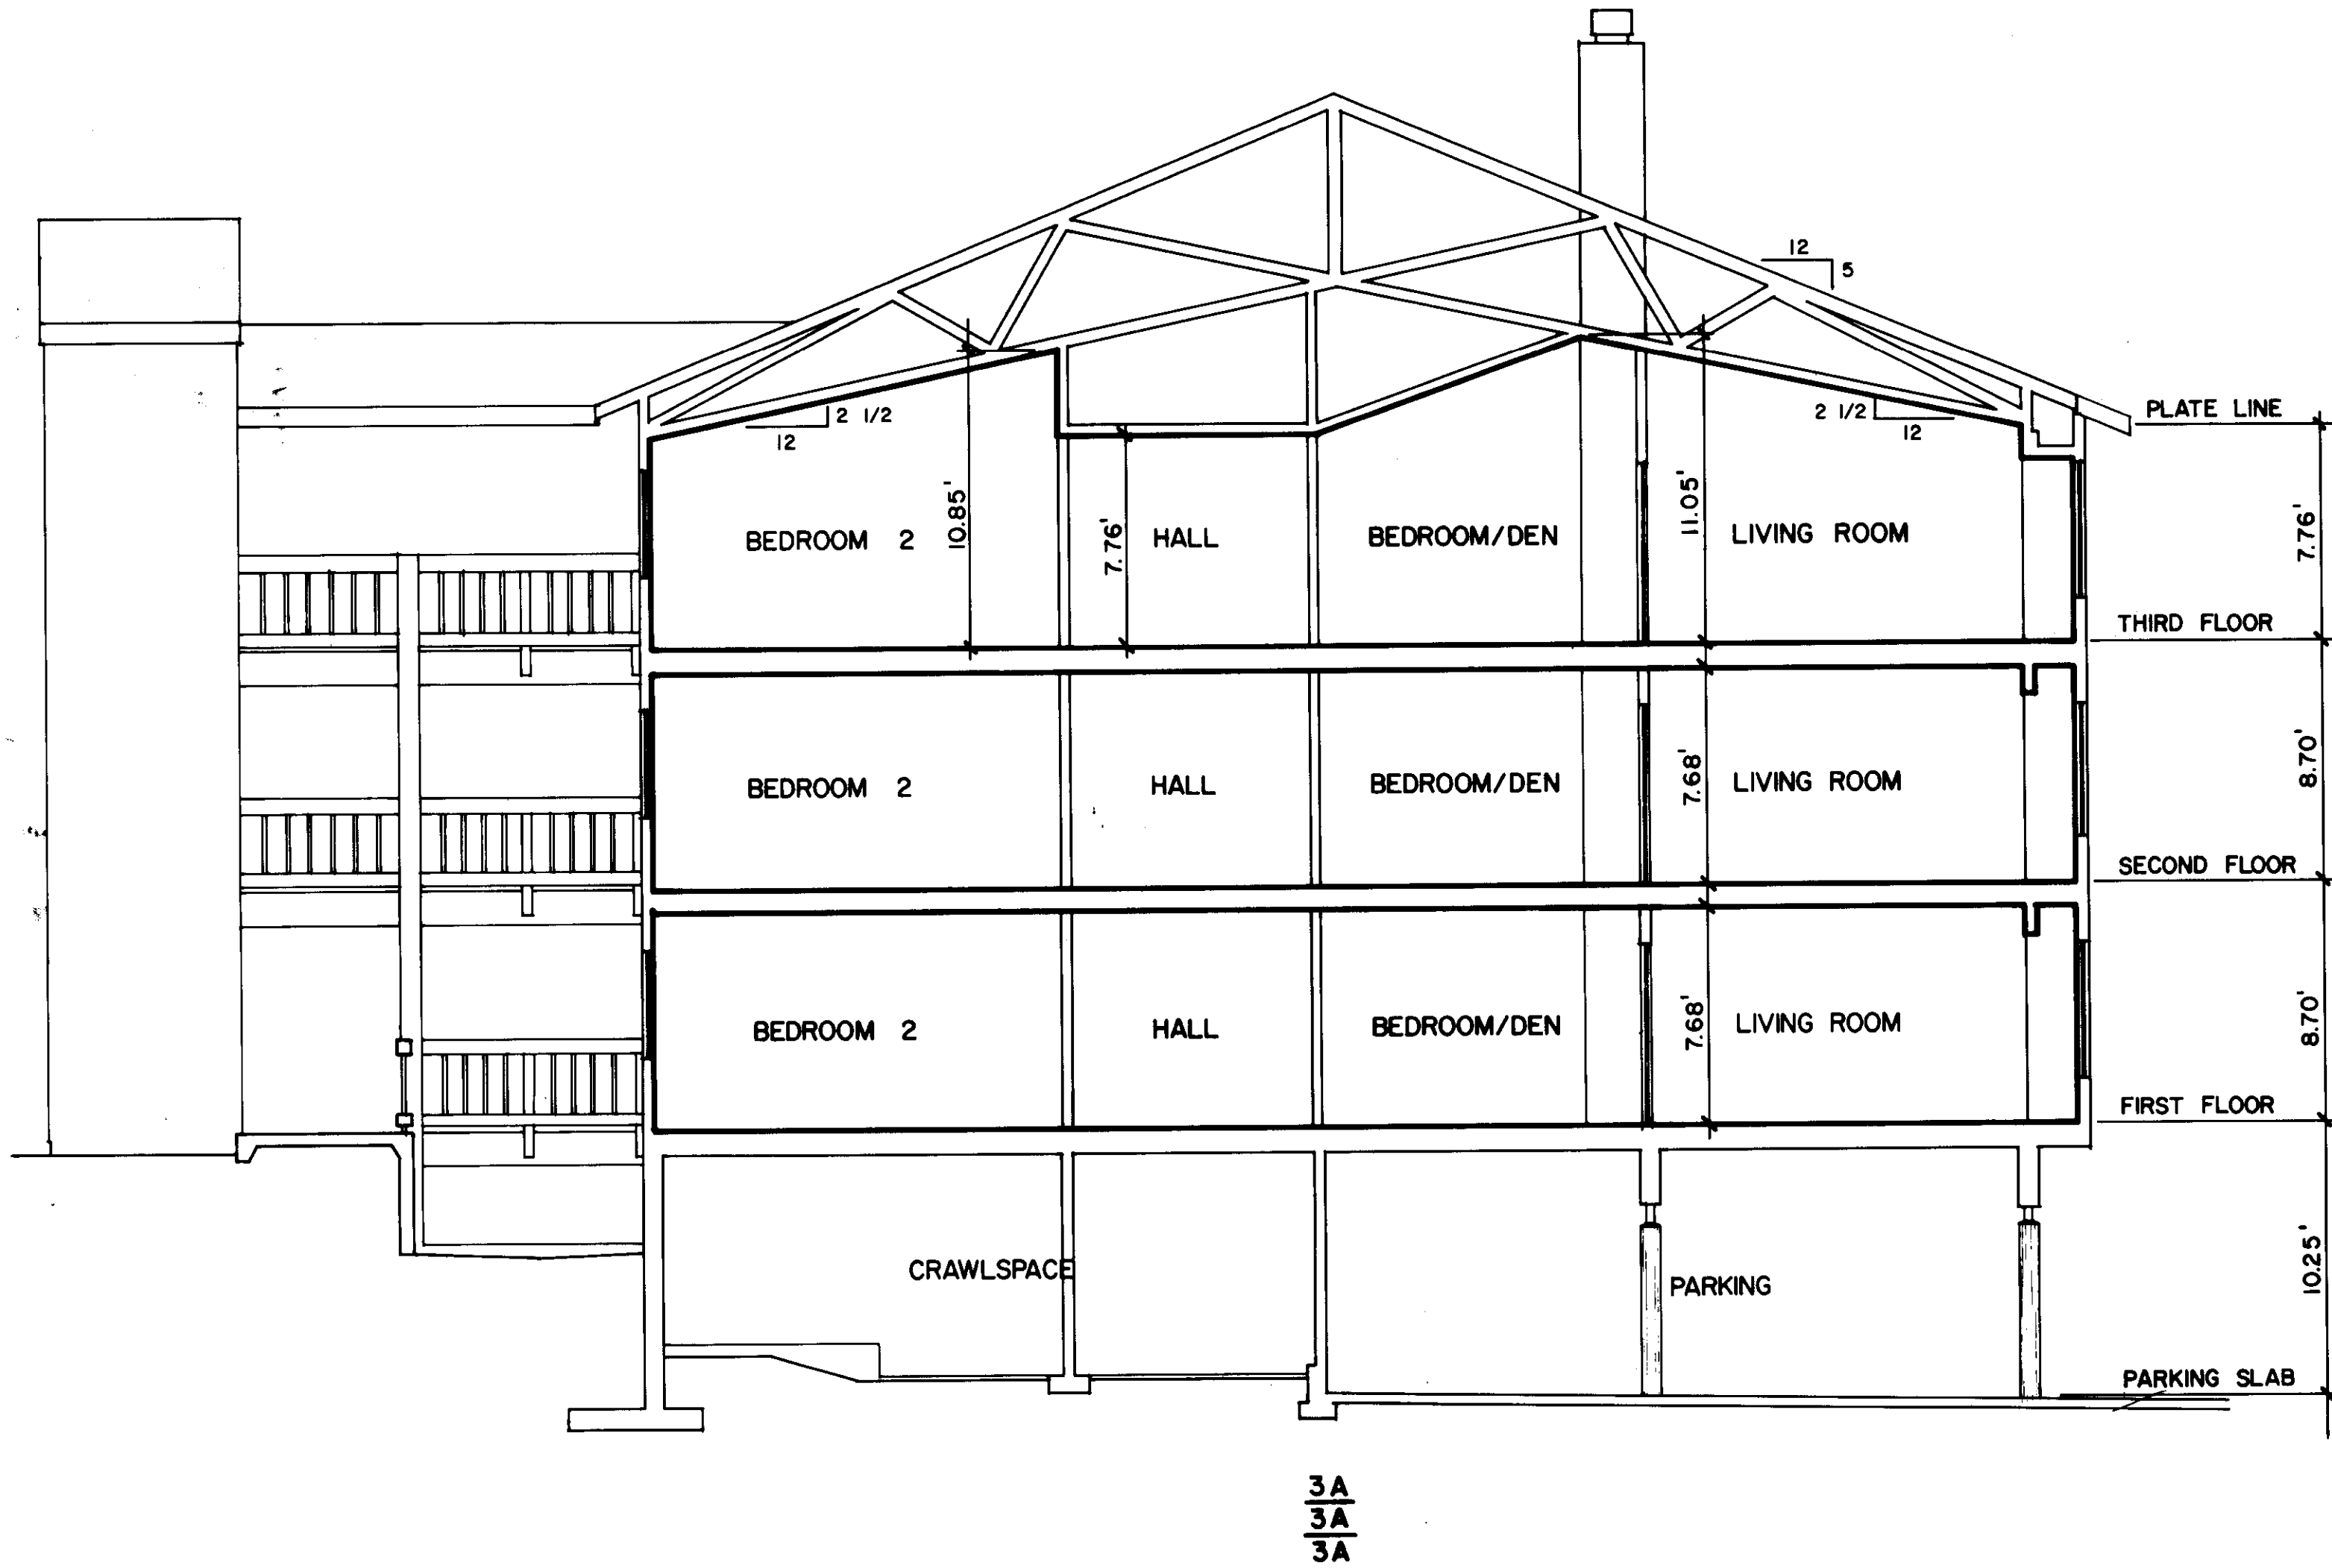

BUILDING SECTION B-B
3/16" = 1'-0"

RIDGEBROOK
A CONDOMINIUM

304 main ave. so., suite 200 renton, wa. 98055 (206) 271-7200 623-5732

Project No : 62-16

Drawn by :

Issue date : 18 APRIL '89

Latest rev. :

