


A PORTION OF THE SOUTHWEST QUARTER OF SECTION 20,
TOWNSHIP 24 NORTH, RANGE 6 EAST, WILLAMETTE MERIDIAN
CITY OF ISSAQUAH, KING COUNTY, WASHINGTON

SECOND FLOOR PLAN

BUILDING 10, UNIT 3, MIRROR IMAGE
BUILDING 11, UNIT 3, MIRROR IMAGE
BUILDING 12, UNIT 6

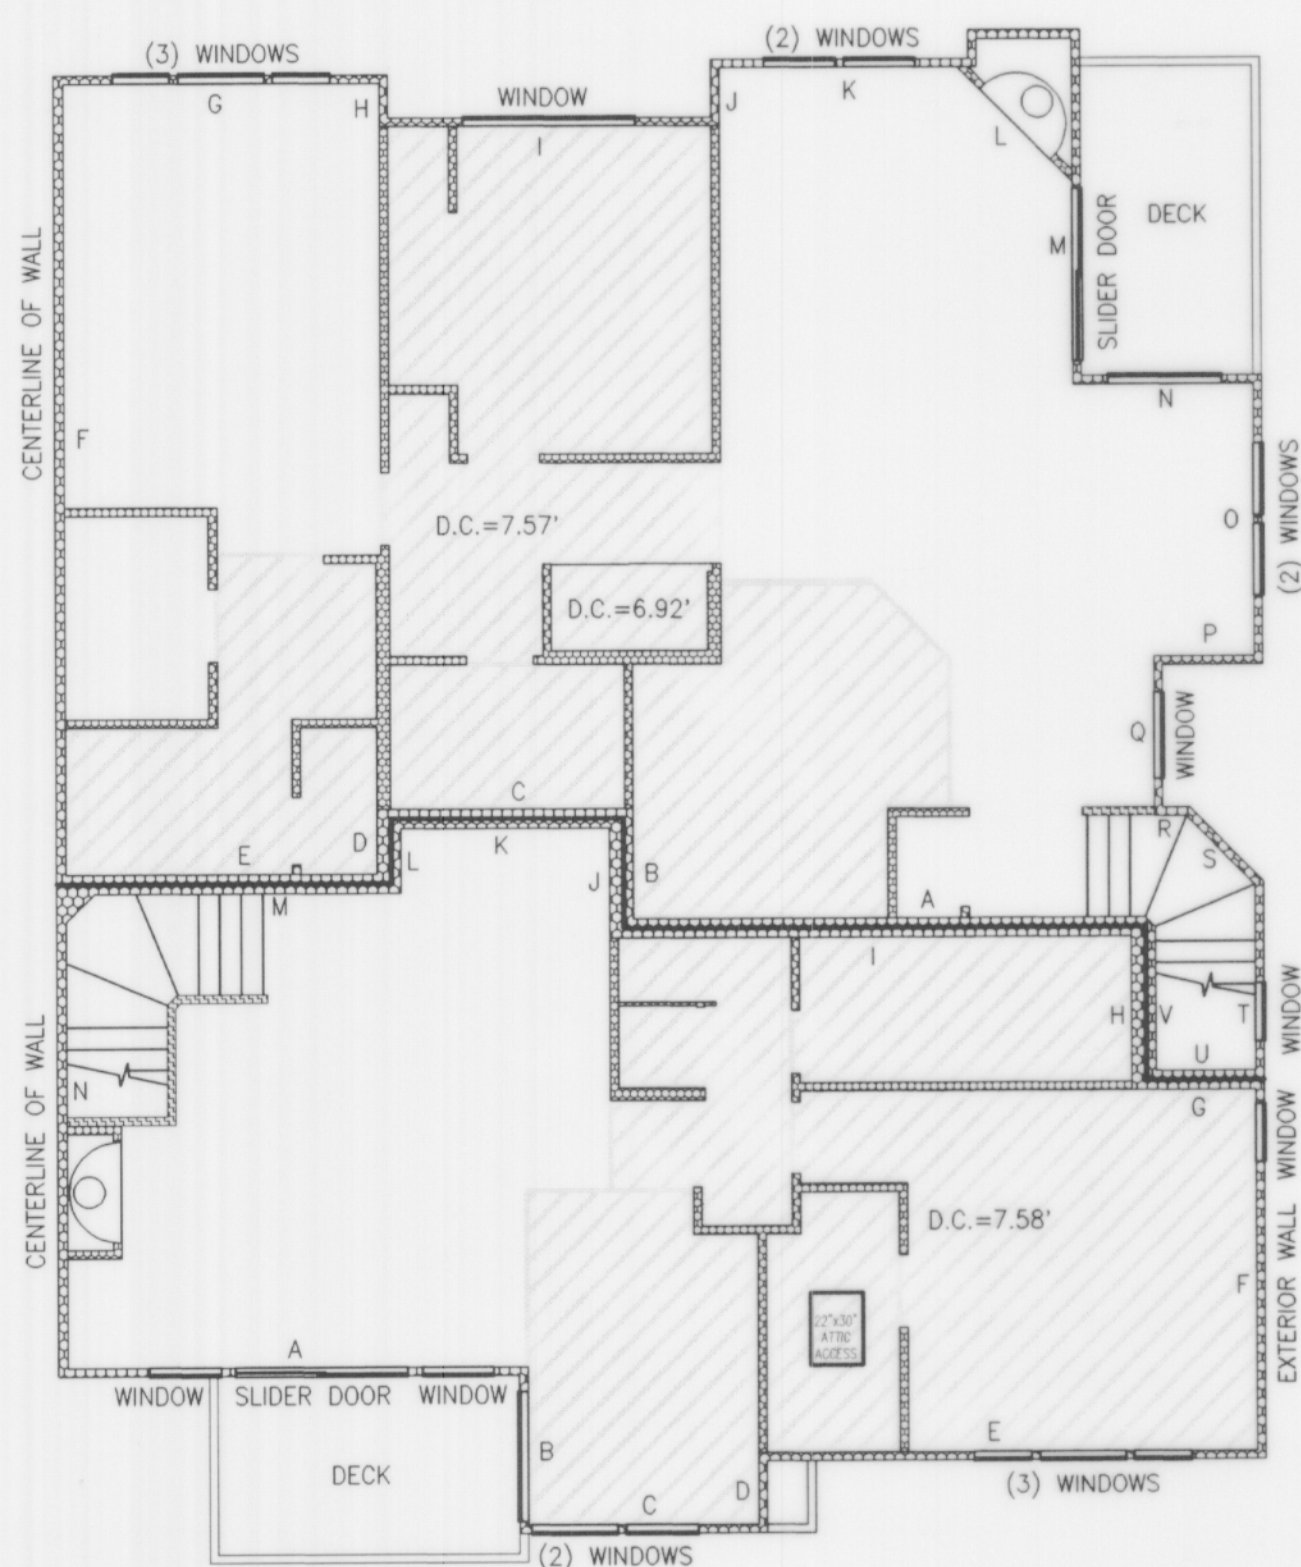


SECOND FLOOR PLAN

BUILDING 10, UNIT 4, MIRROR IMAGE
BUILDING 11, UNIT 4, MIRROR IMAGE
BUILDING 12, UNIT 5

FIRST FLOOR PLAN

BUILDING 11. UNIT 2. MIRROR IMAGE

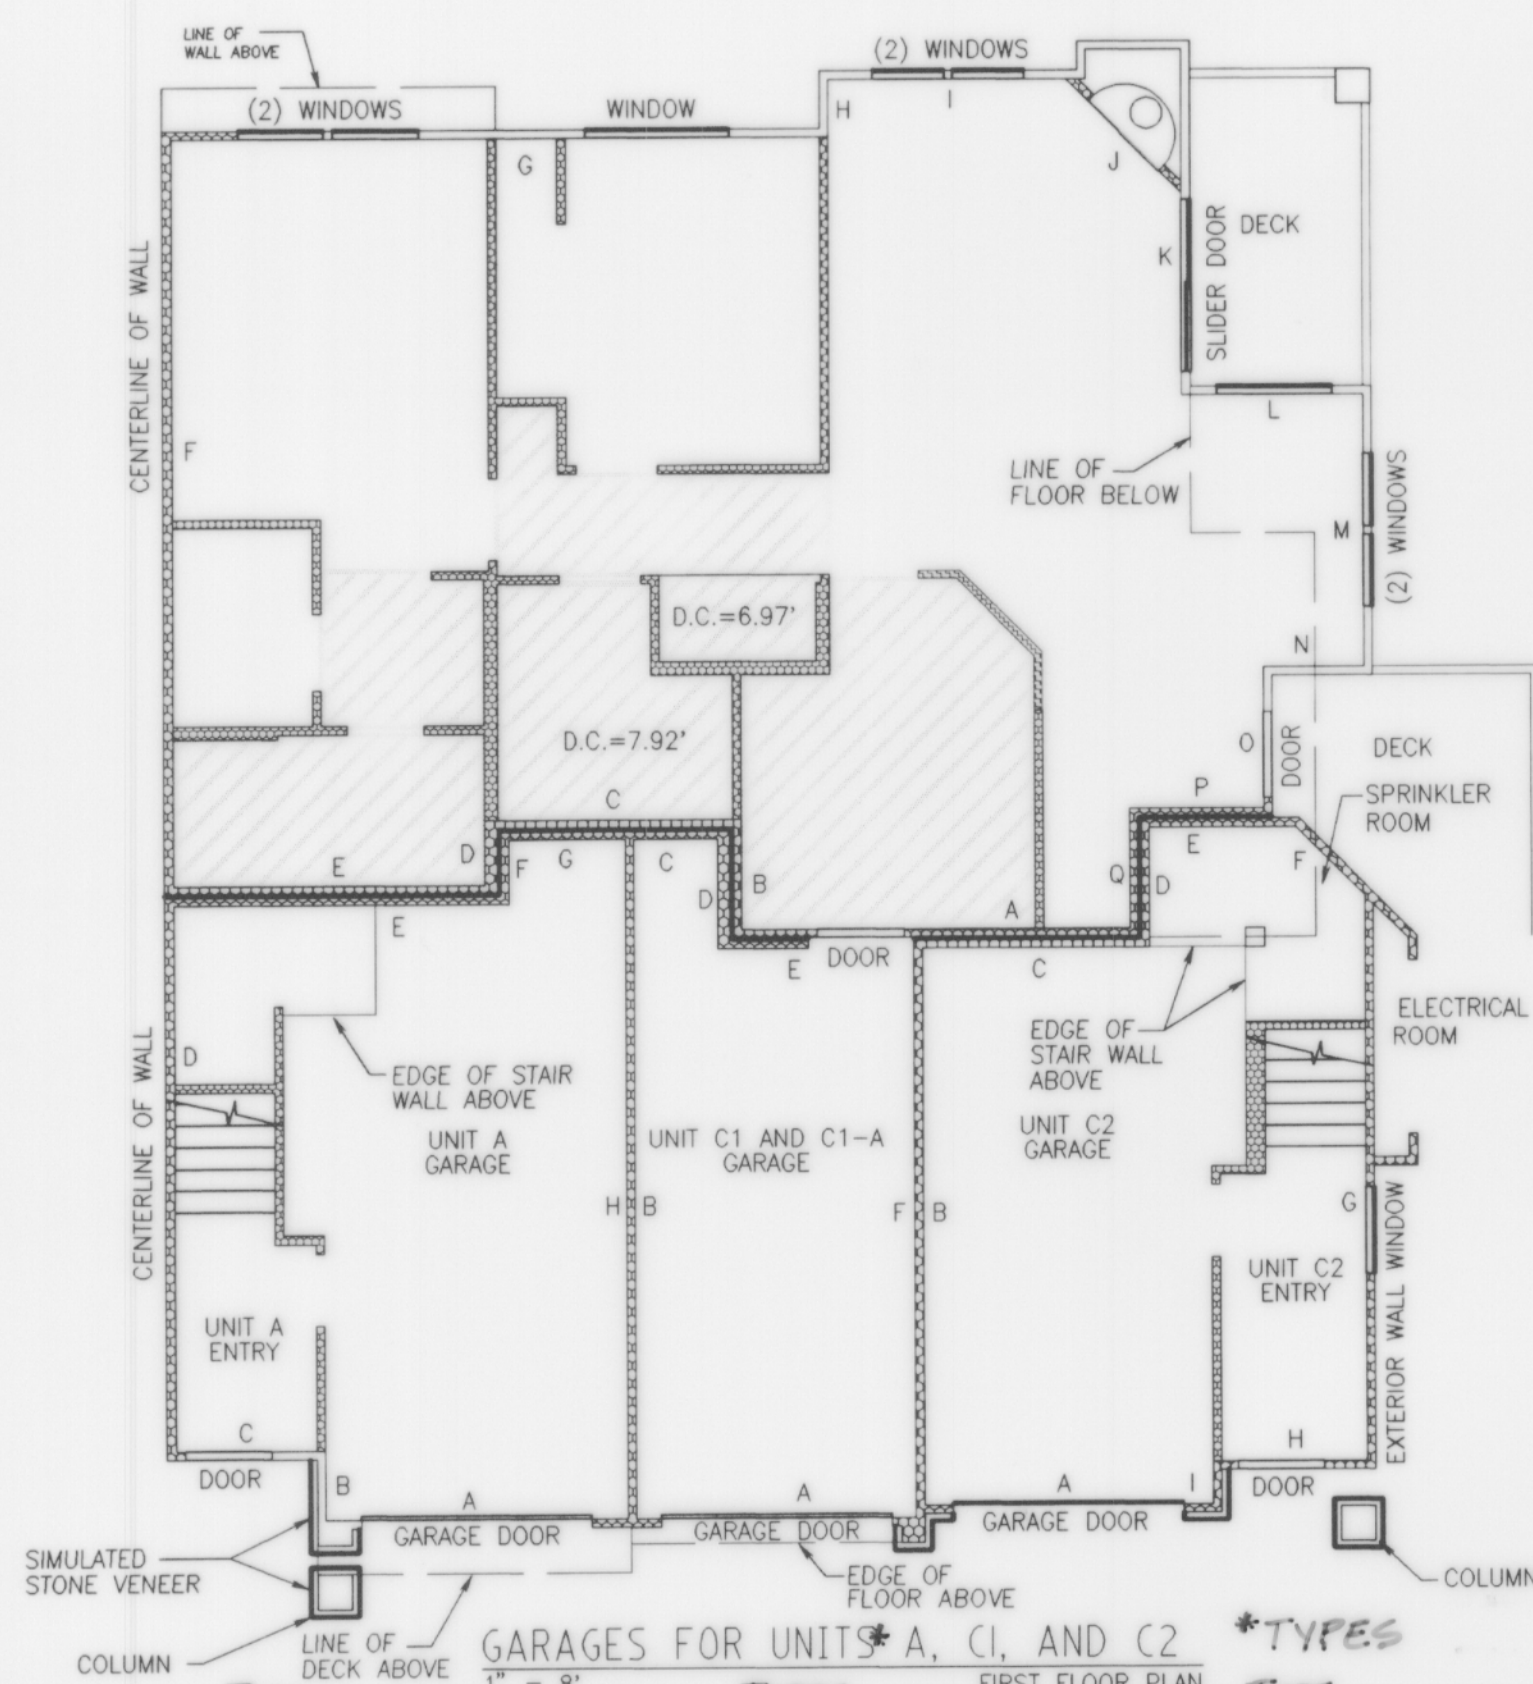

UNIT A C

BUILDING 10, UNIT 4, MIRROR IMAGE
BUILDING 11, UNIT 4, MIRROR IMAGE
BUILDING 12, UNIT 5

BUILDING 10, UNIT 2, MIRROR IMAGE
BUILDING 11, UNIT 2, MIRROR IMAGE
BUILDING 12, UNIT 7

BUILDING 10, UNIT 3, MIRROR IMAGE
BUILDING 11, UNIT 3, MIRROR IMAGE

D.C. = DROPPED CEILING

NOTES:

1. UNLESS OTHERWISE NOTED OR SHOWN HEREON, DIMENSIONS ARE ON THE INNER FACE OF THE OUTER WALLS OF THE UNIT. INNER WALLS ARE SHOWN FOR LAYOUT PURPOSES ONLY.

2. UNIT LAYOUT IS FROM PLANS BY MILBRANDT ARCHITECTS, SHEETS U-1 THROUGH U-18. WITH REVISION DATE OF 4-26-96.

SEE SHEET 9 AND 10 FOR UNIT DIMENSIONS AND CEILING HEIGHTS. DROPPED
CEILING HEIGHTS ARE SHOWN ON UNIT LAYOUT SHEETS 4 THROUGH 8 OF 10.

JOB NO. 5335



**Barghausen
Consulting Engineers, Inc.**

Civil Engineering, Land Planning, Surveying, Environmental Services
18215 72nd Avenue South Kent, WA. 98032
Telephone: (206) 251-6222 Fax: (206) 251-8782

NE 1/4 & SE 1/4 OF SW 1/4, SEC. 20-24N-6E

SHEET 4 OF 10