


SAMMAMISH POINTE PHASE 2, A CONDOMINIUM

A PORTION OF THE SOUTHWEST QUARTER OF SECTION 20,
TOWNSHIP 24 NORTH, RANGE 6 EAST, WILLAMETTE MERIDIAN
CITY OF ISSAQUAH, KING COUNTY, WASHINGTON

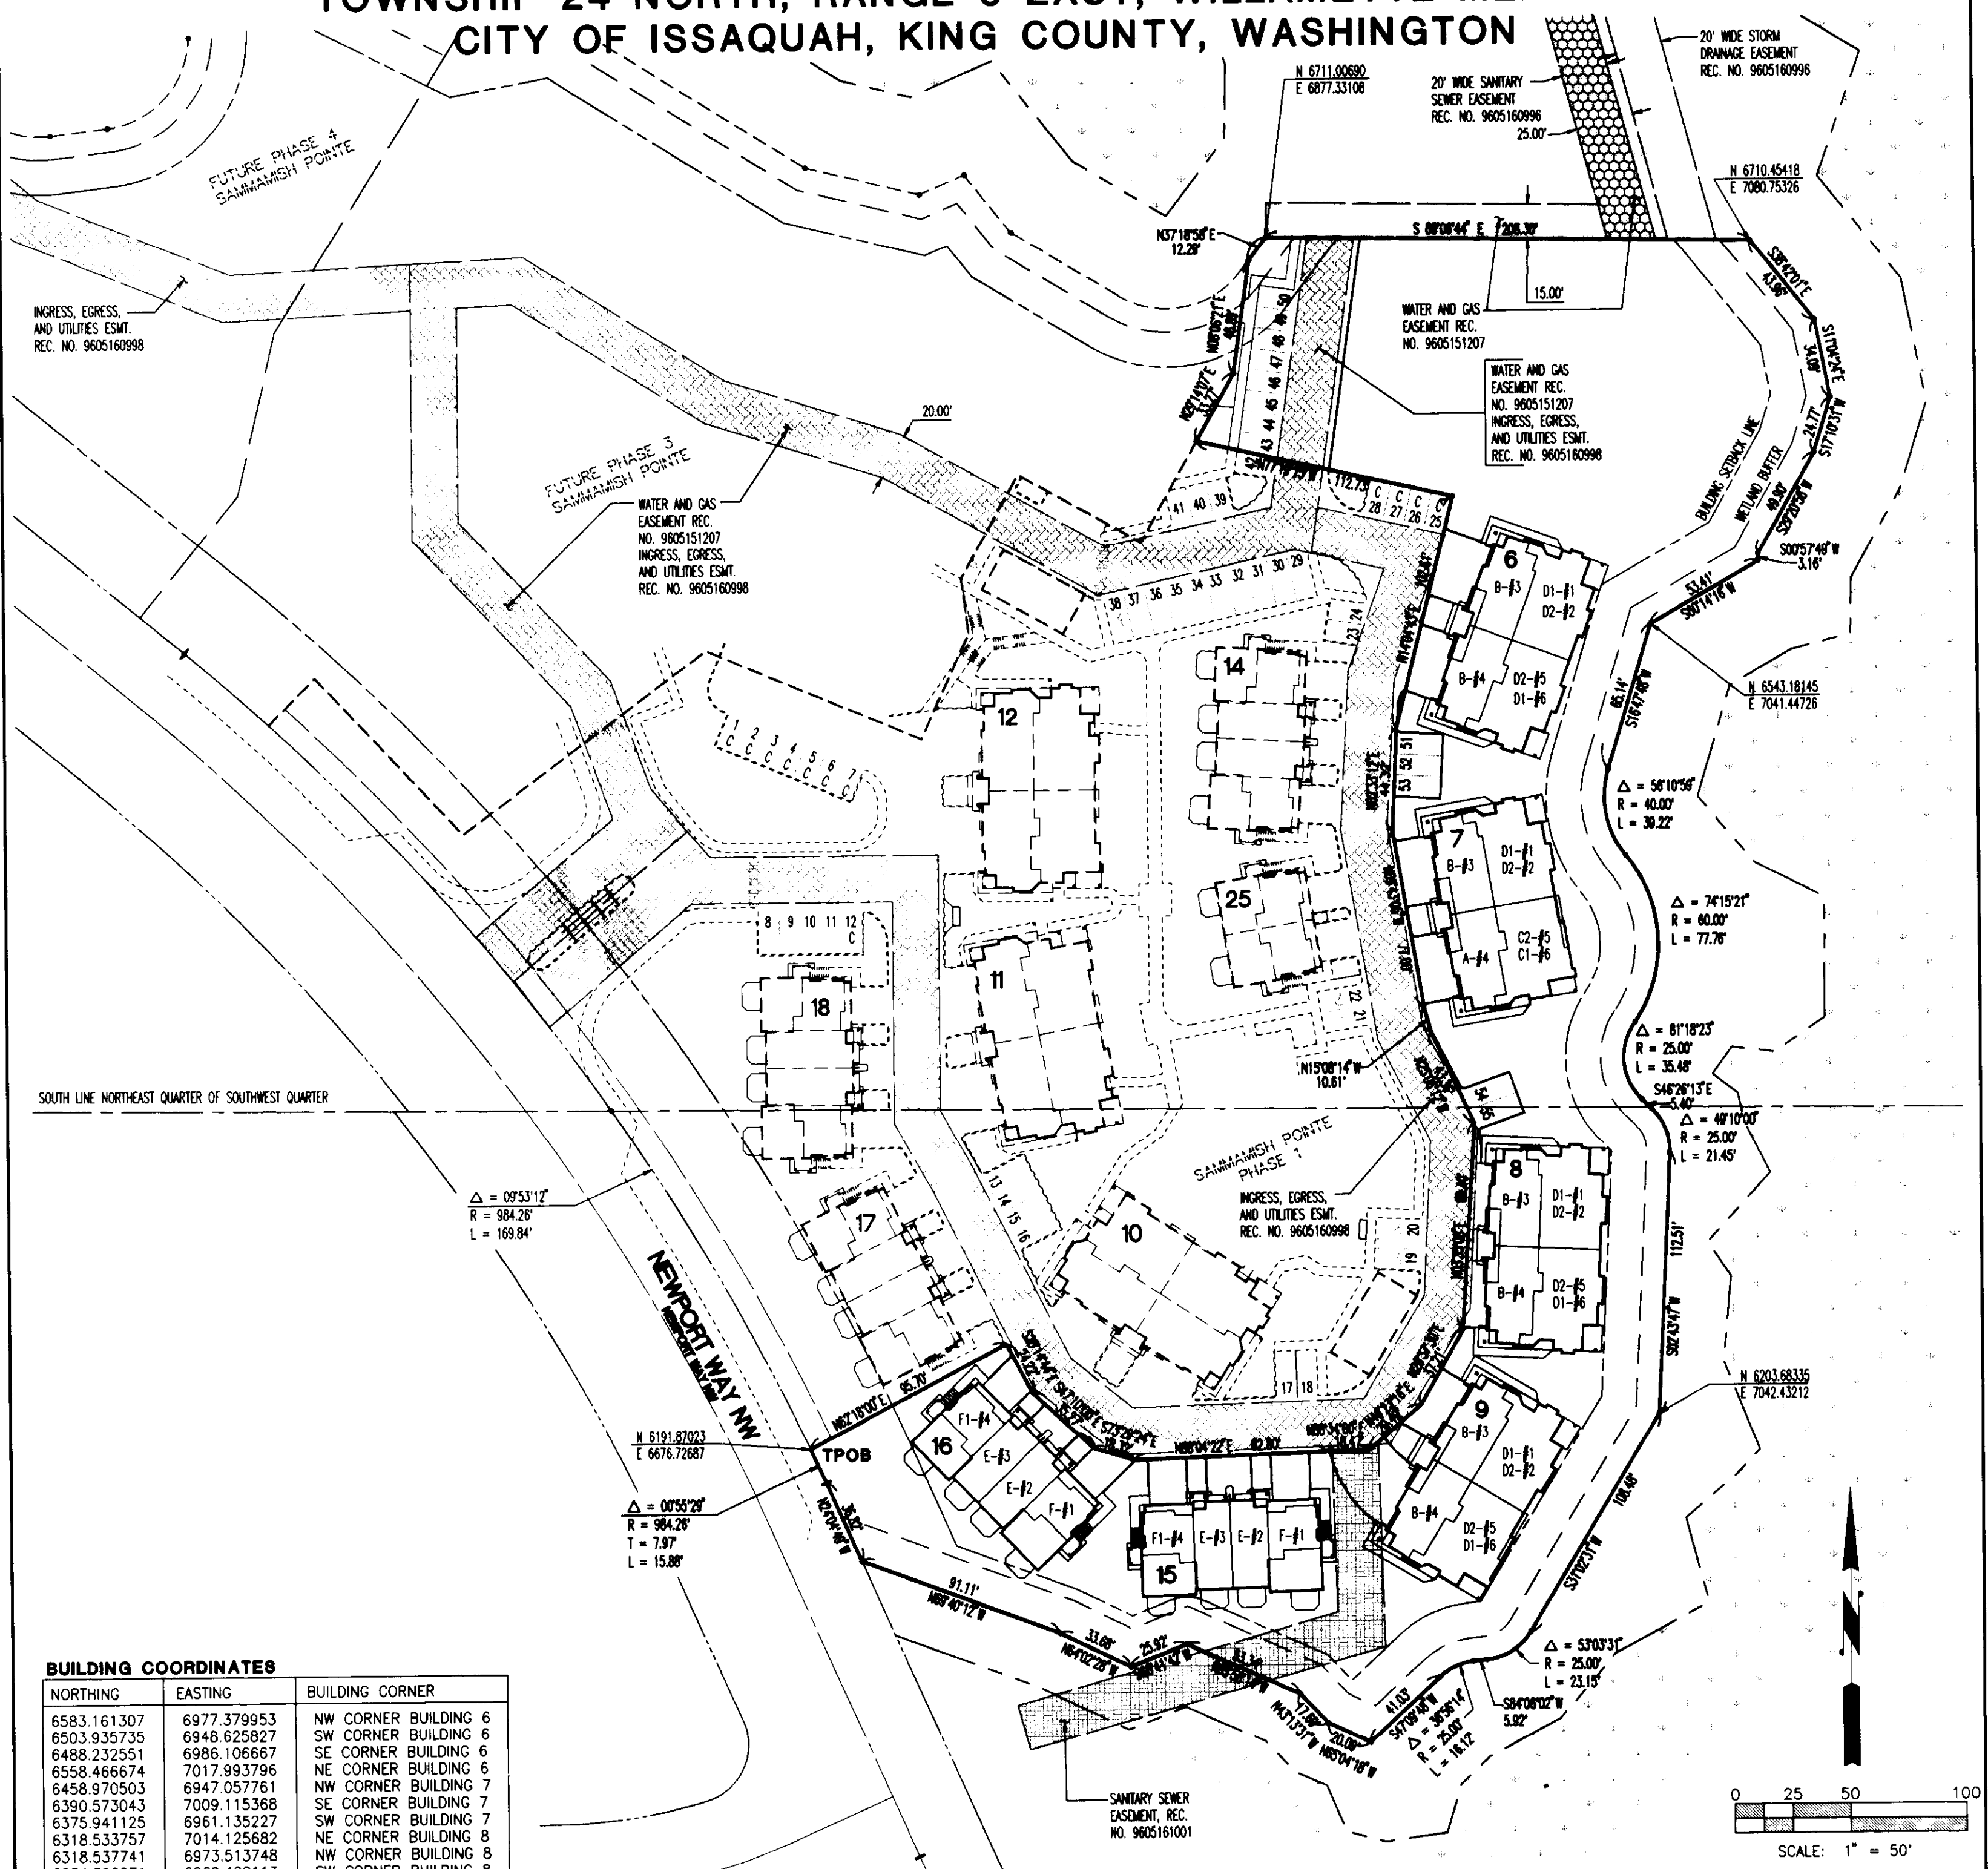

BUILDING COORDINATES		
NORTHING	EASTING	BUILDING CORNER
6583.161307	6977.379953	NW CORNER BUILDING 6
6503.935735	6948.625827	SW CORNER BUILDING 6
6488.232551	6986.106667	SE CORNER BUILDING 6
6558.466674	7017.993796	NE CORNER BUILDING 6
6458.970503	6947.057761	NW CORNER BUILDING 7
6390.573043	7009.115368	SE CORNER BUILDING 7
6375.941125	6961.135227	SW CORNER BUILDING 7
6318.533757	7014.125682	NE CORNER BUILDING 8
6318.537741	6973.513748	NW CORNER BUILDING 8
6234.392071	6969.402113	SW CORNER BUILDING 8
6220.019924	6965.362068	NW CORNER BUILDING 9
6200.665991	7001.278188	NE CORNER BUILDING 9
6127.635822	6967.844993	SE CORNER BUILDING 9
6147.861723	6922.055730	SW CORNER BUILDING 9
6168.403453	6894.021874	NE CORNER BUILDING 15
6166.344767	6819.993843	NW CORNER BUILDING 15
6126.805279	6819.146386	SW CORNER BUILDING 15
6129.070872	6897.286072	SE CORNER BUILDING 15
6167.196158	6801.090194	NE CORNER BUILDING 16
6138.487600	6774.020812	SE CORNER BUILDING 16
6194.673144	6719.704418	NW CORNER BUILDING 16

BOUNDARY, EASEMENTS, BUILDING COORDINATES



Barghausen Consulting Engineers, Inc.
Civil Engineering, Land Planning, Surveying, Environmental Services
18215 72nd Avenue South Kent, WA 98032
Telephone: (206) 251-6222 Fax: (206) 251-8782

NE 1/4 & SE 1/4 OF SW 1/4, SEC. 20-24N-6E
SHEET 3 OF 8