


SAMMAMISH POINTE PHASE 3, 42 70

A CONDOMINIUM


A PORTION OF THE SOUTHWEST QUARTER OF SECTION 20,
TOWNSHIP 24 NORTH, RANGE 6 EAST, WILLAMETTE MERIDIAN
CITY OF ISSAQUAH, KING COUNTY, WASHINGTON

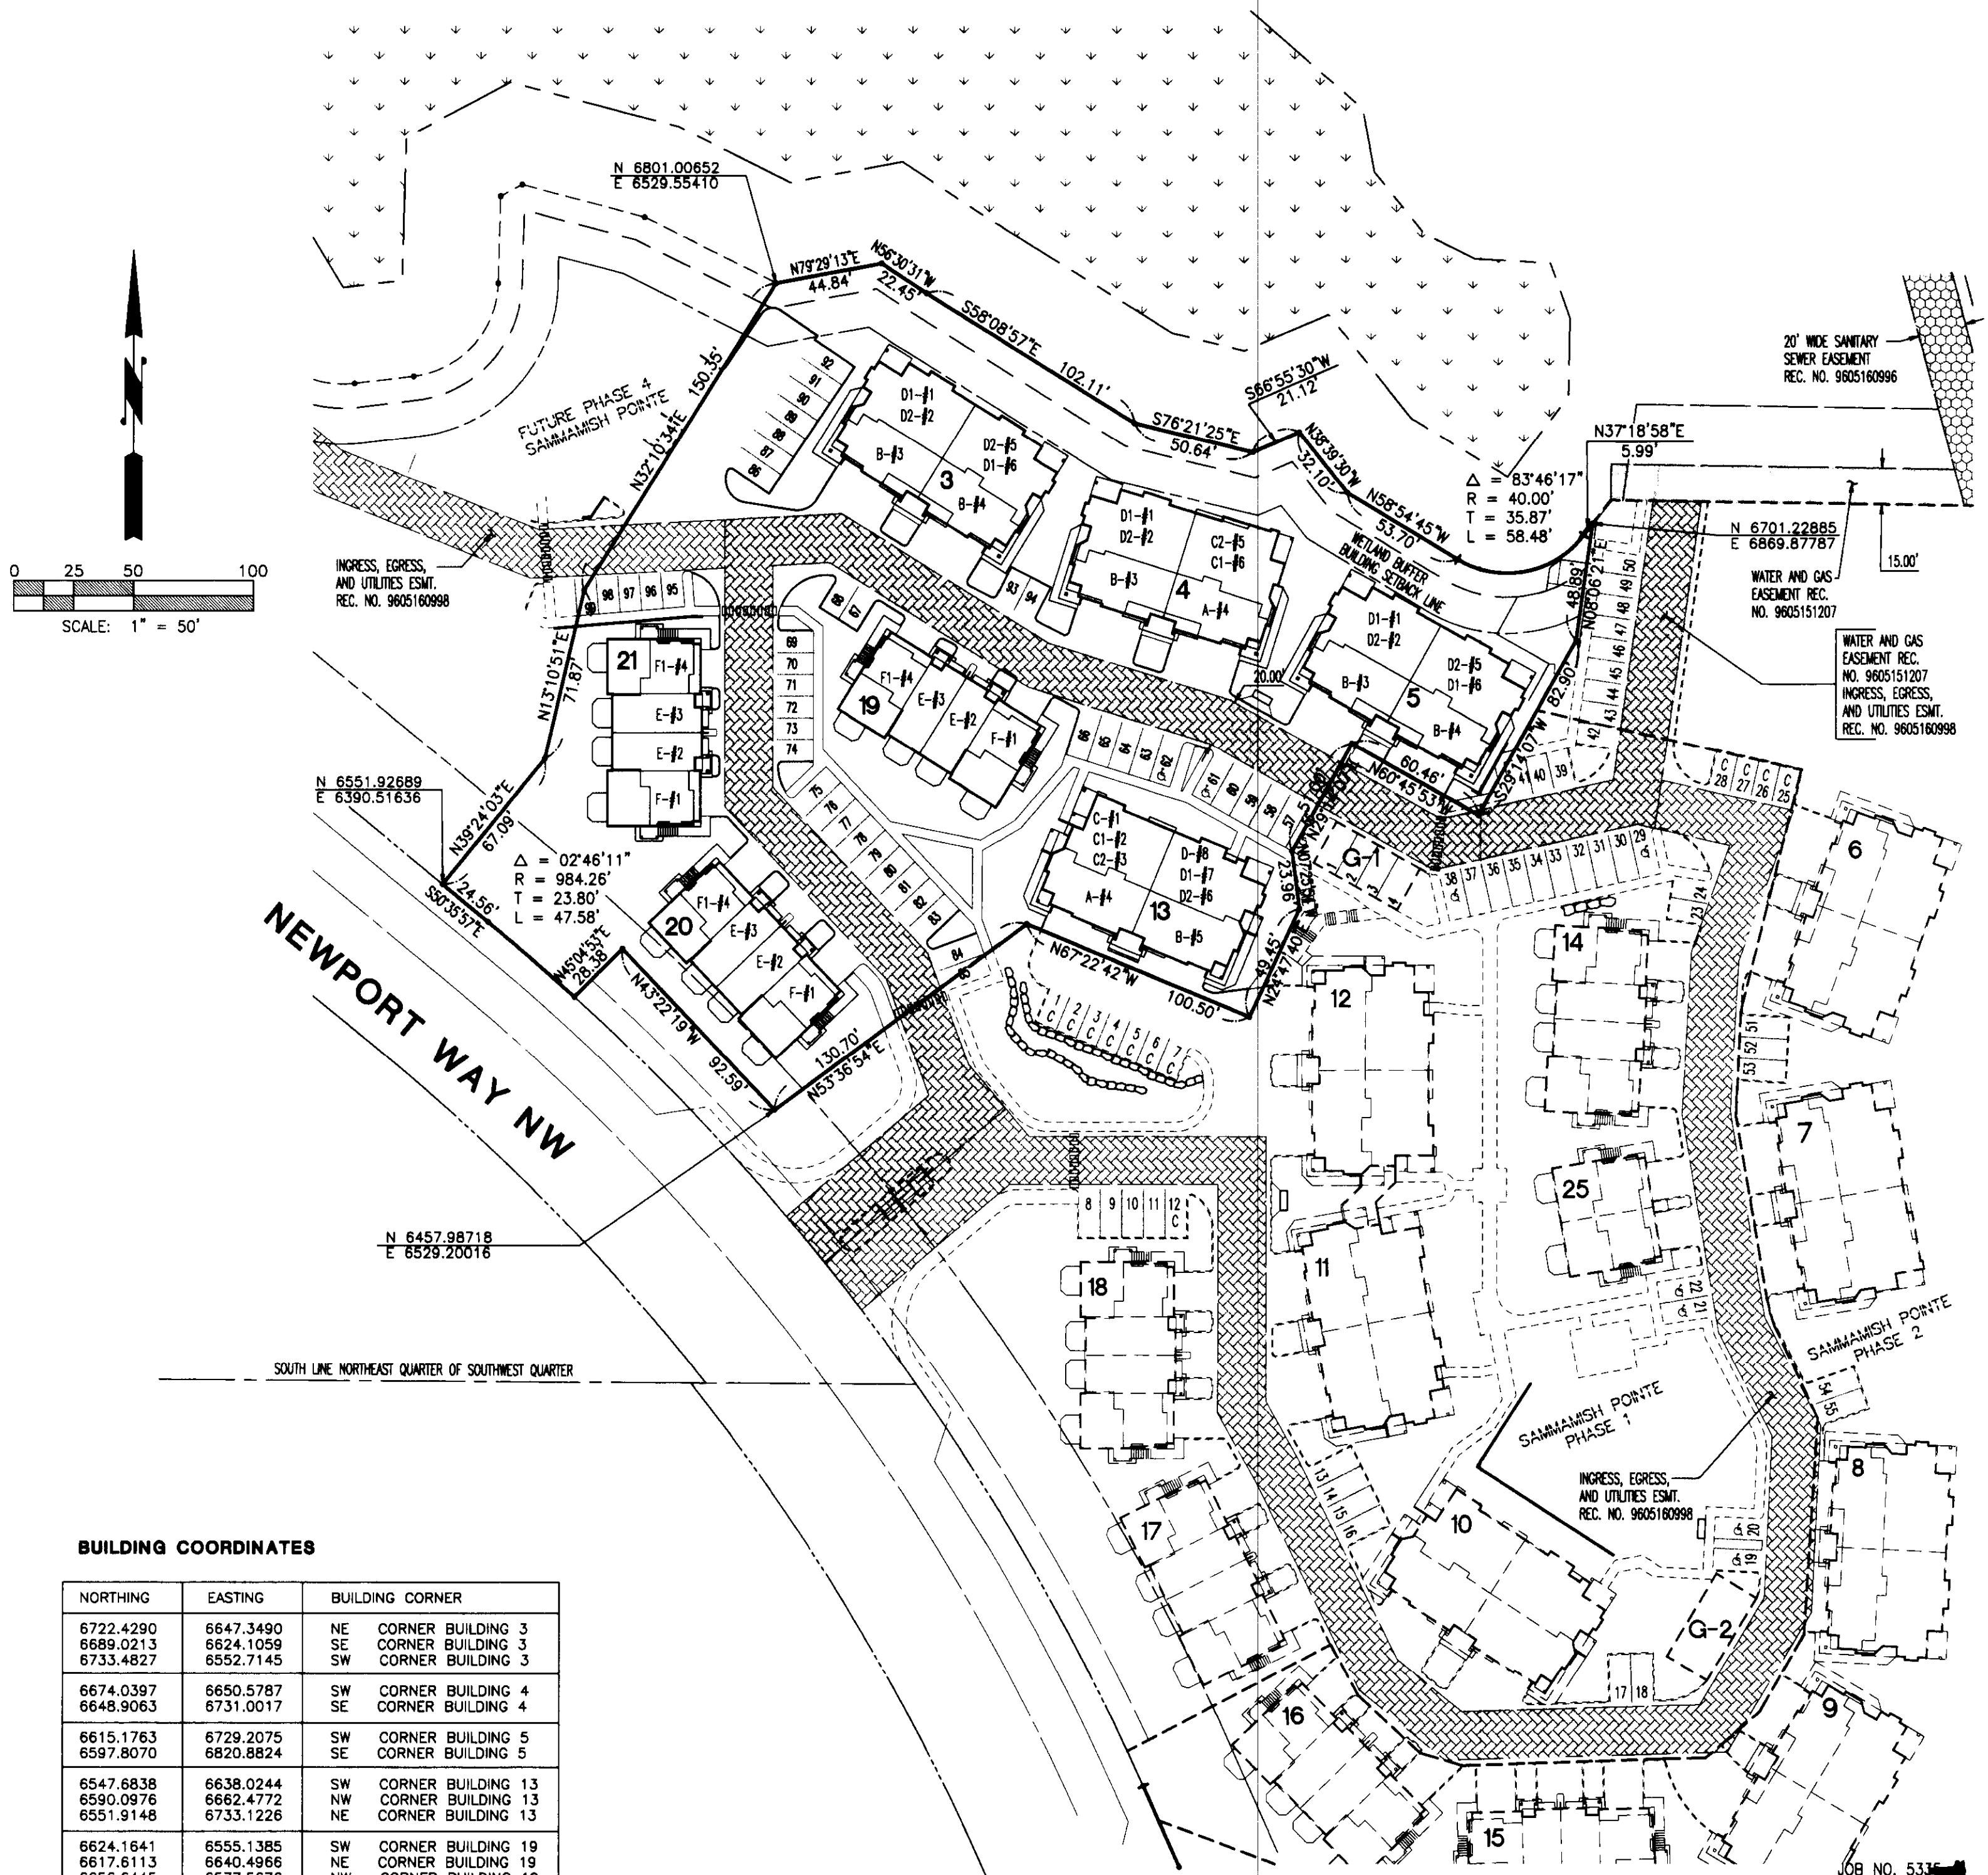

BUILDING COORDINATES

NORTHING	EASTING	BUILDING CORNER
6722.4290	6647.3490	NE CORNER BUILDING 3
6689.0213	6624.1059	SE CORNER BUILDING 3
6733.4827	6552.7145	SW CORNER BUILDING 3
6674.0397	6650.5787	SW CORNER BUILDING 4
6648.9063	6731.0017	SE CORNER BUILDING 4
6615.1763	6729.2075	SW CORNER BUILDING 5
6597.8070	6820.8824	SE CORNER BUILDING 5
6547.6838	6638.0244	SW CORNER BUILDING 13
6590.0976	6662.4772	NW CORNER BUILDING 13
6551.9148	6733.1226	NE CORNER BUILDING 13
6624.1641	6555.1385	SW CORNER BUILDING 19
6617.6113	6640.4966	NE CORNER BUILDING 19
6656.6445	6577.5676	NW CORNER BUILDING 19
6535.8764	6476.2334	SW CORNER BUILDING 20
6561.5089	6506.2680	NW CORNER BUILDING 20
6507.7077	6557.1101	NE CORNER BUILDING 20
6653.7357	6458.8756	NW CORNER BUILDING 21
6651.7130	6498.2537	NE CORNER BUILDING 21
6577.6093	6498.3068	SE CORNER BUILDING 21

BOUNDARY, EASEMENTS, BUILDING COORDINATES

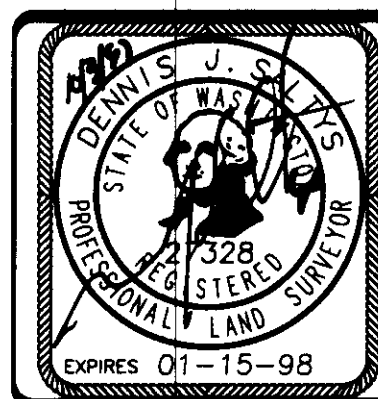

Barghausen Consulting Engineers, Inc.

Civil Engineering, Land Planning, Surveying, Environmental Services
18215 72nd Avenue South Kent, WA 98032
Telephone: (425) 251-6222 Fax: (425) 251-8782

NE 1/4 & SE 1/4 OF SW 1/4, SEC. 20-24N-6E

SHEET 3 OF 10