


SAMMAMISH POINTE PHASE 4, A CONDOMINIUM

A PORTION OF THE SOUTHWEST QUARTER OF SECTION 20,
TOWNSHIP 24 NORTH, RANGE 6 EAST, WILLAMETTE MERIDIAN
CITY OF ISSAQUAH, KING COUNTY, WASHINGTON

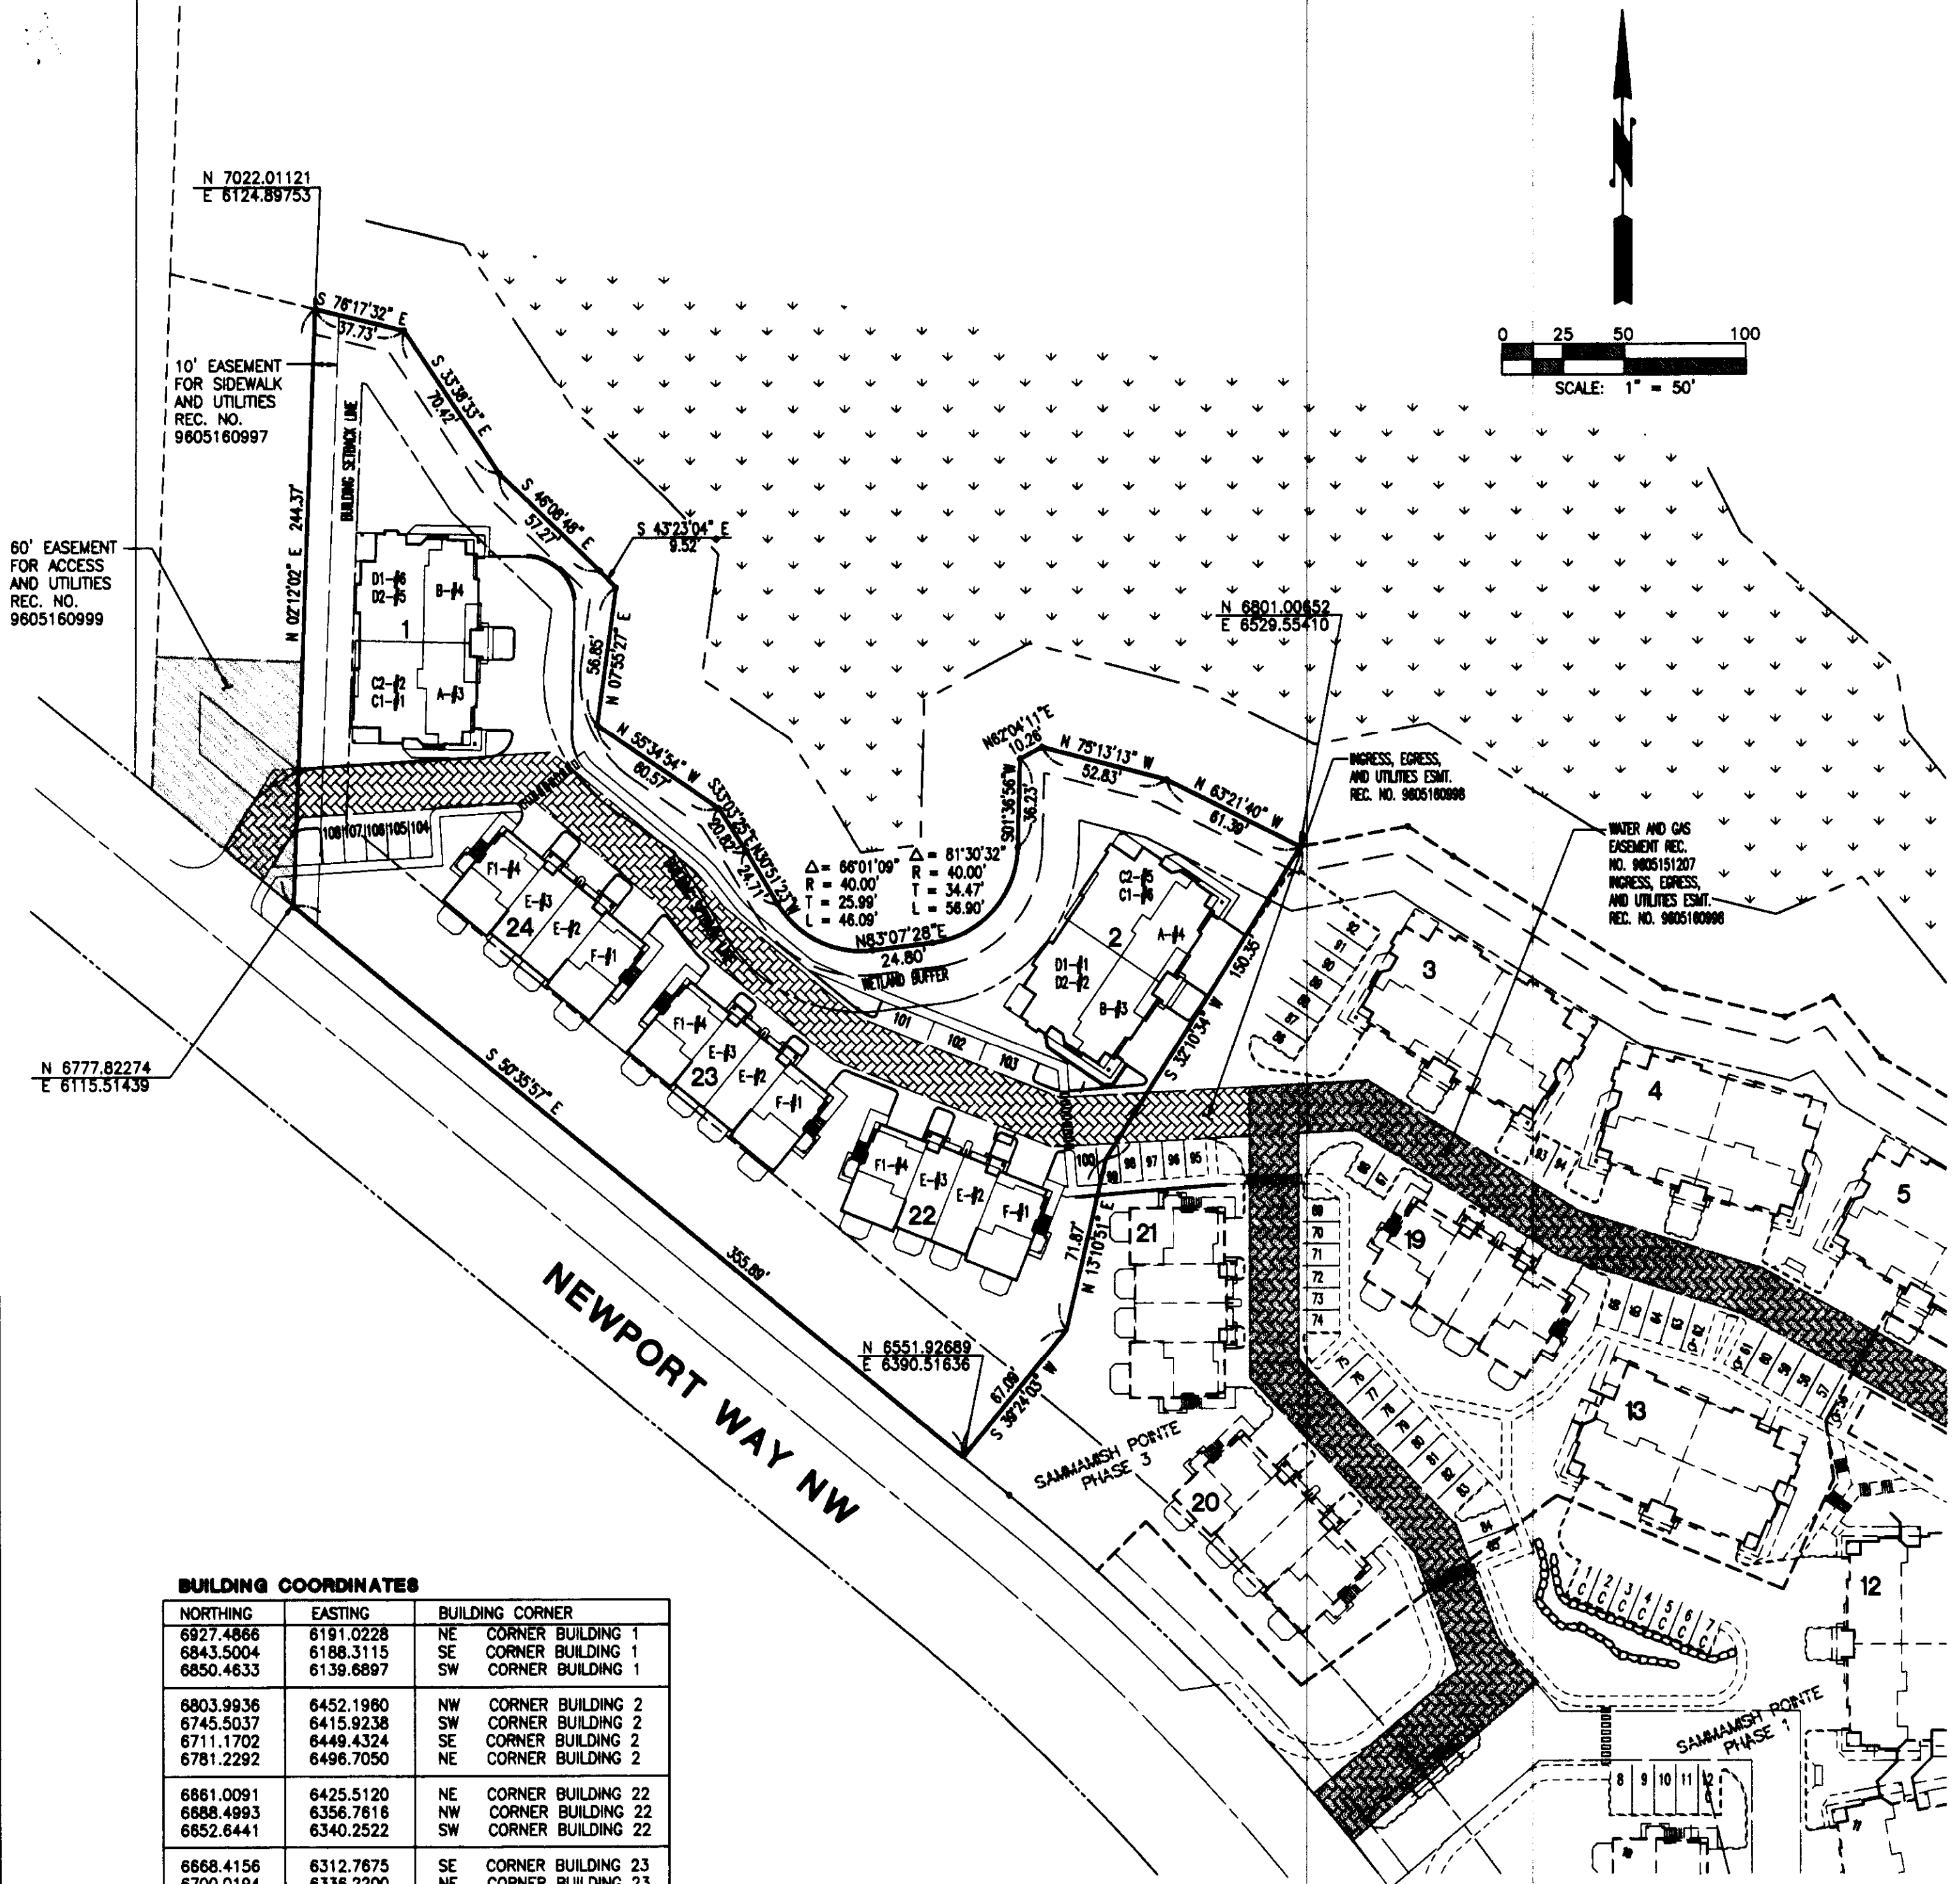

BUILDING COORDINATES

NORTHING	EASTING	BUILDING CORNER
6927.4866	6191.0228	NE CORNER BUILDING 1
6843.5004	6188.3115	SE CORNER BUILDING 1
6850.4633	6139.6897	SW CORNER BUILDING 1
6803.9936	6452.1960	NW CORNER BUILDING 2
6745.5037	6415.9238	SW CORNER BUILDING 2
6711.1702	6449.4324	SE CORNER BUILDING 2
6781.2292	6496.7050	NE CORNER BUILDING 2
6881.0091	6425.5120	NE CORNER BUILDING 22
6888.4993	6356.7616	NW CORNER BUILDING 22
6852.6441	6340.2522	SW CORNER BUILDING 22
6668.4156	6312.7675	SE CORNER BUILDING 23
6700.0194	6336.2200	NE CORNER BUILDING 23
6747.1567	6278.9239	NW CORNER BUILDING 23
6780.1441	6176.7828	SW CORNER BUILDING 24
6809.2891	6203.3884	NW CORNER BUILDING 24
6762.2633	6260.5185	NE CORNER BUILDING 24

BOUNDARY, EASEMENTS, BUILDING COORDINATES



Barghausen Consulting Engineers, Inc.
Civil Engineering, Land Planning, Surveying, Environmental Services
18215 72nd Avenue South Kent, WA 98032
Telephone: (425) 251-6222 Fax: (425) 251-8782

NE 1/4 & SE 1/4 OF SW 1/4, SEC. 20-24N-6E
SHEET 3 OF 8

JOB NO. 5335