



SPYGLASS HILL, A CONDOMINIUM PHASE I Sec.20, Twp.24N.,Rge.6E.,W.M. King County, Washington

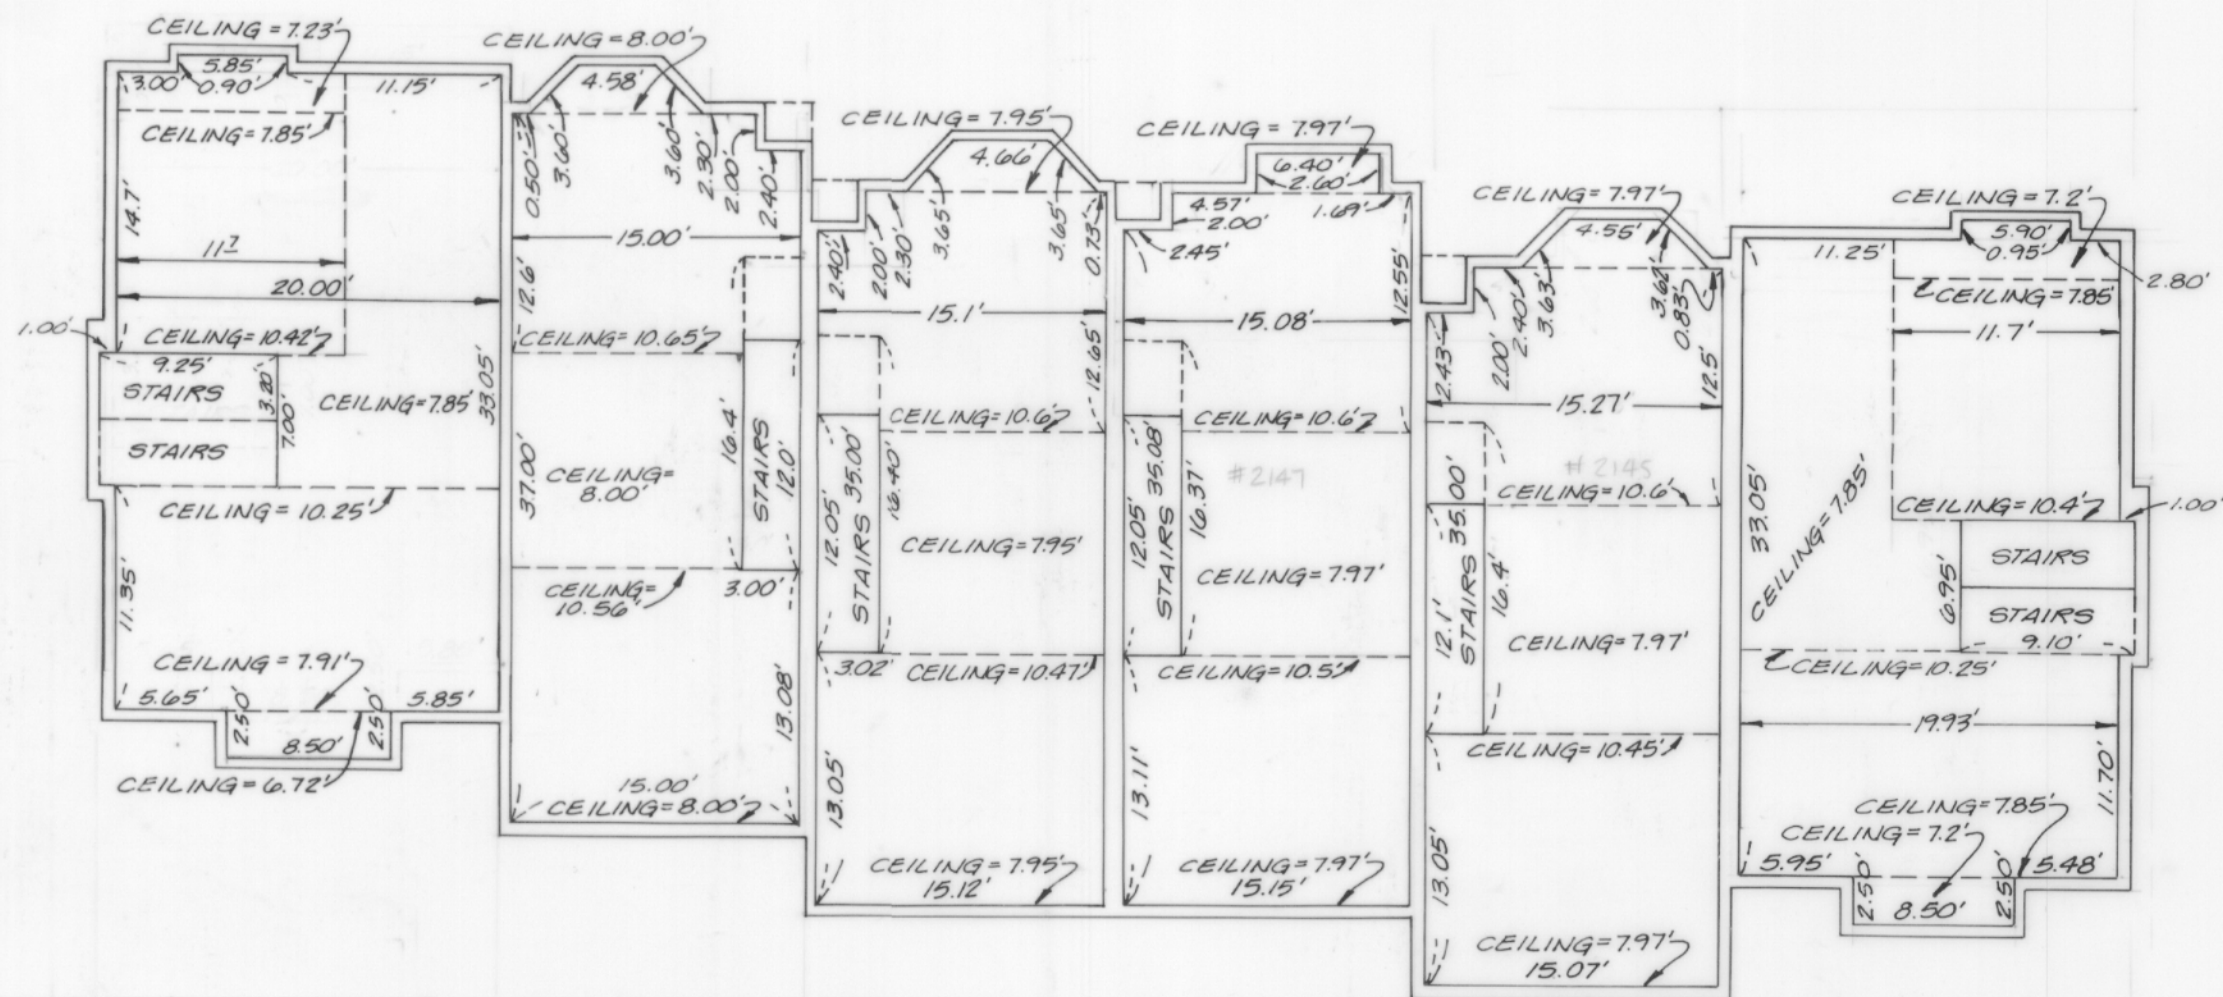


BUILDING '5'- SECOND LEVEL

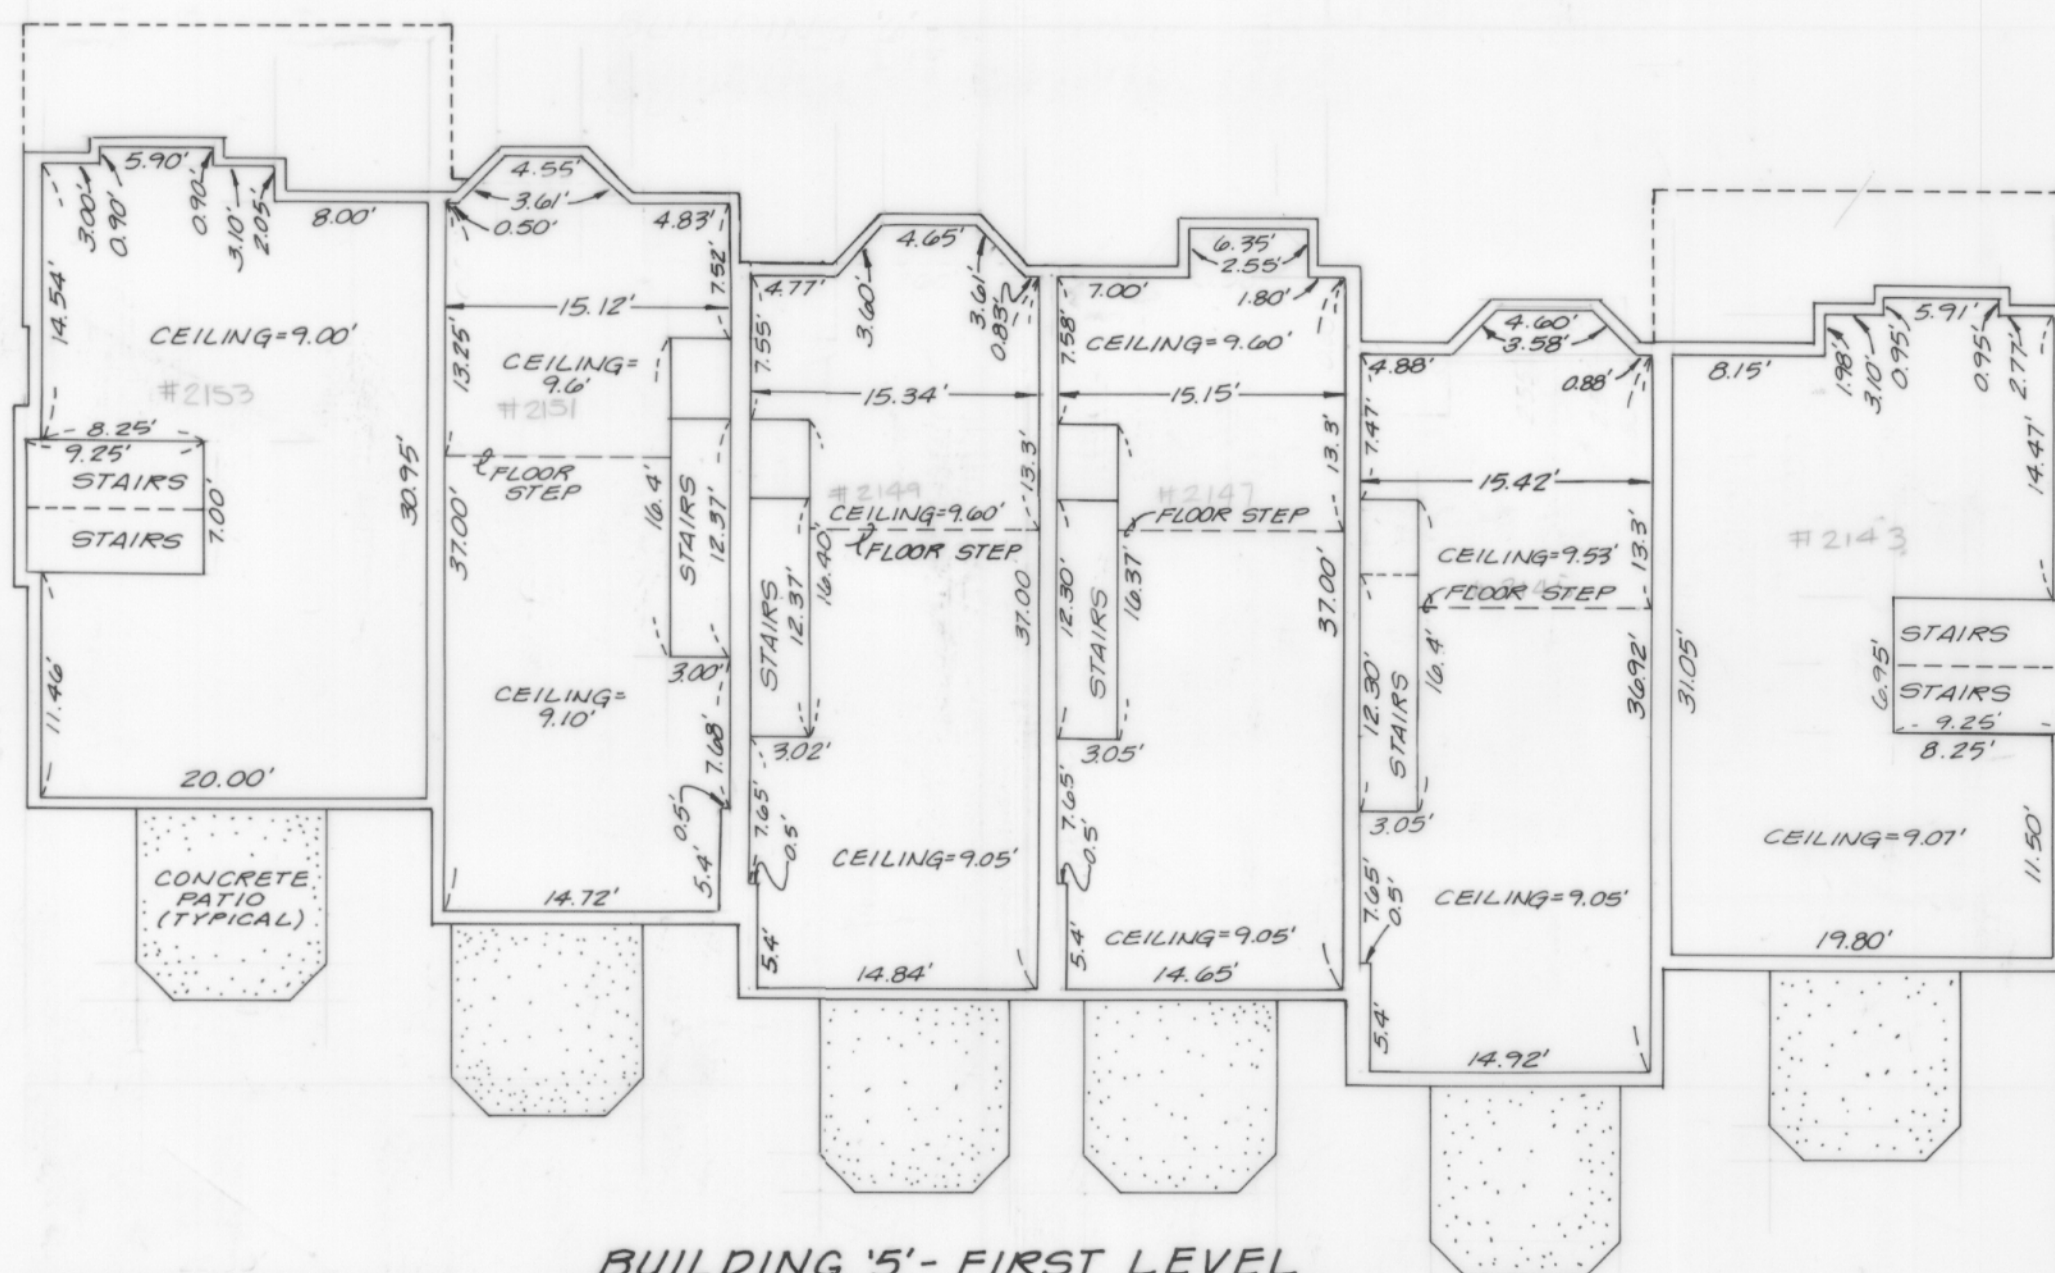

BUILDING '5'- FIRST LEVEL

FINISH FLOOR ELEVATIONS

UNIT	FRONT OF GARAGE	LANDING OF GARAGE	REAR OF GARAGE	FIRST LEVEL FF	SECOND LEVEL FF
2143	107.29	107.74	110.84	127.04	
2145	107.30	107.77	LOW FLOOR 116.22	126.87	
2147	105.32	105.81	LOW FLOOR 114.21	124.91	
2149	105.30	105.77	LOW FLOOR 114.15	124.88	
2151	103.27	103.79	LOW FLOOR 112.36	123.03	
2153	103.28	103.85	112.79	122.98	

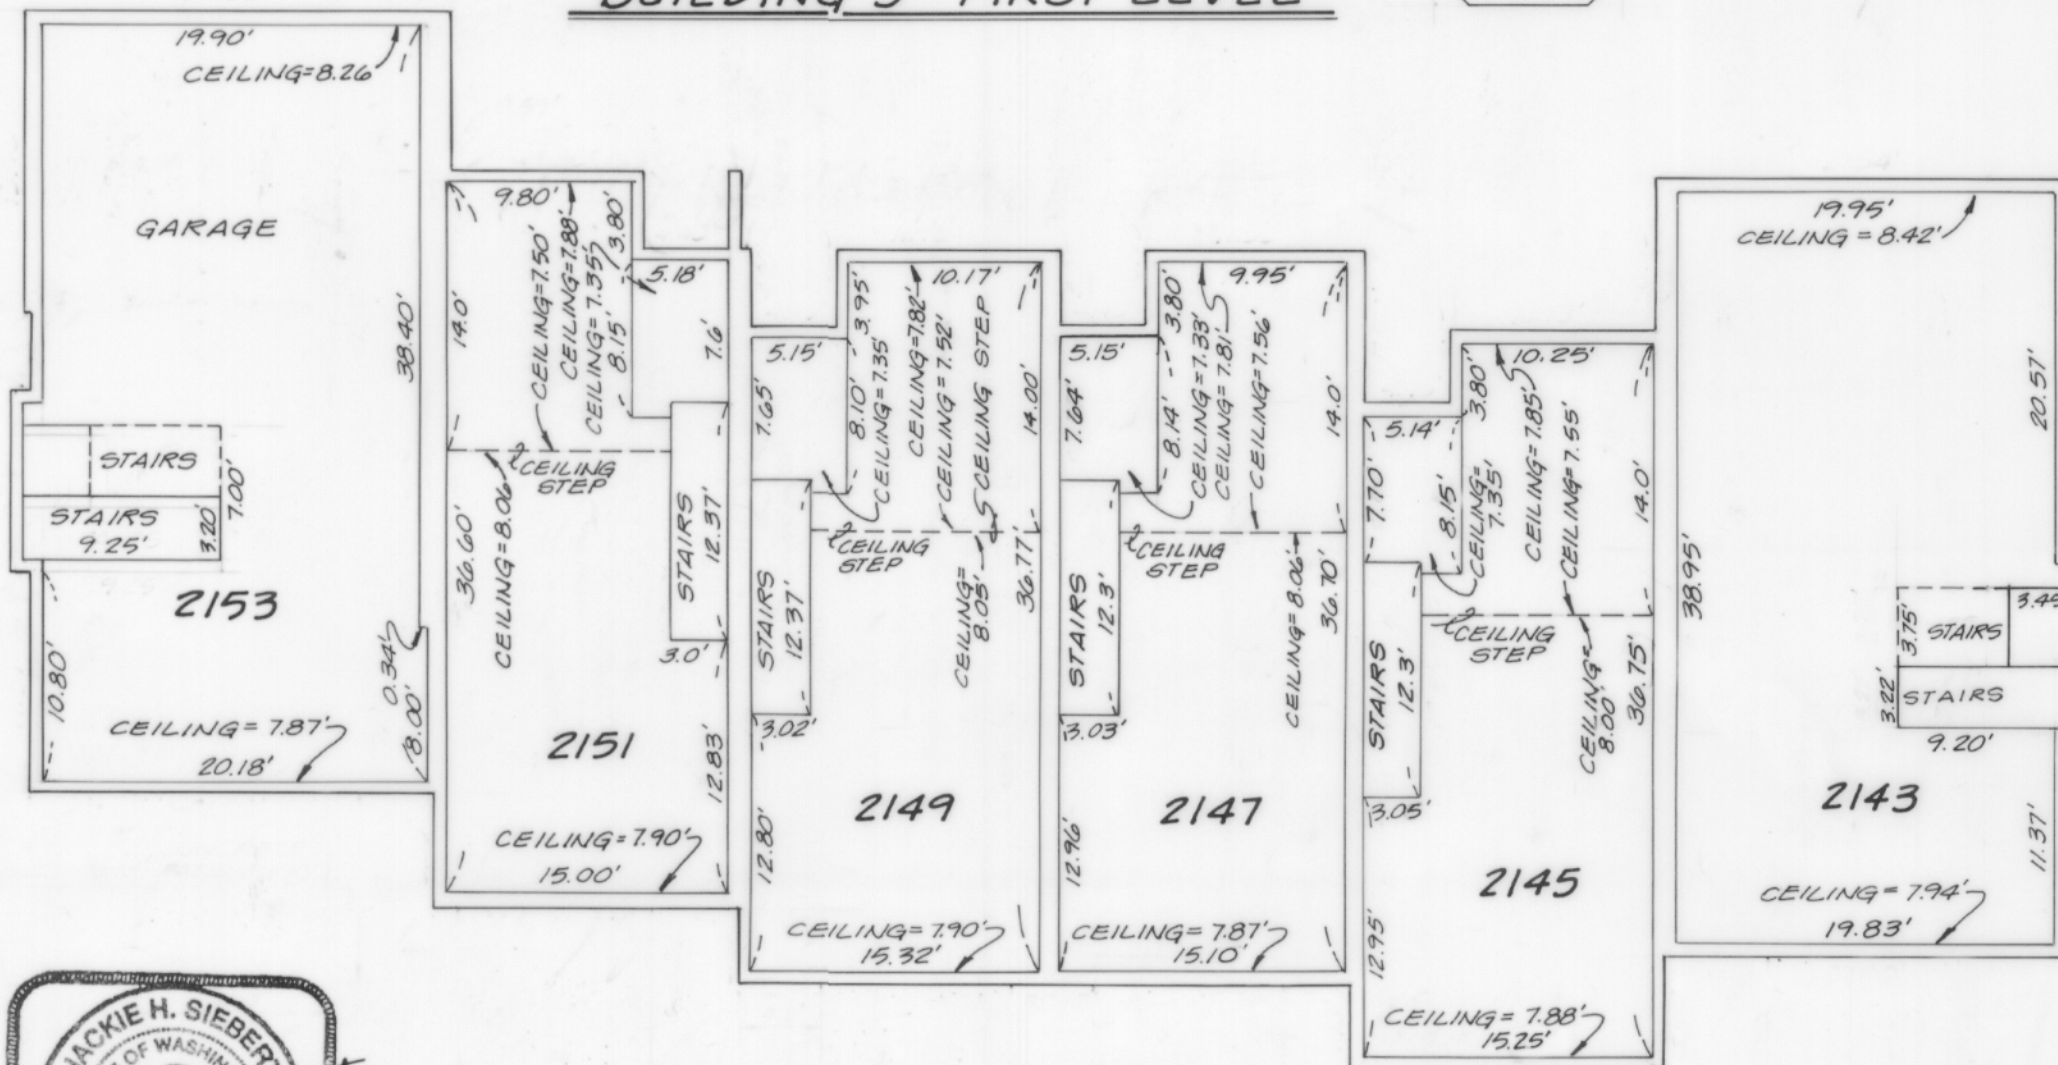

BUILDING '5'- GARAGE LEVEL

