



SPYGLASS HILL, A CONDOMINIUM PHASE I Sec.20, Twp.24N., Rge.6E., W.M. King County, Washington

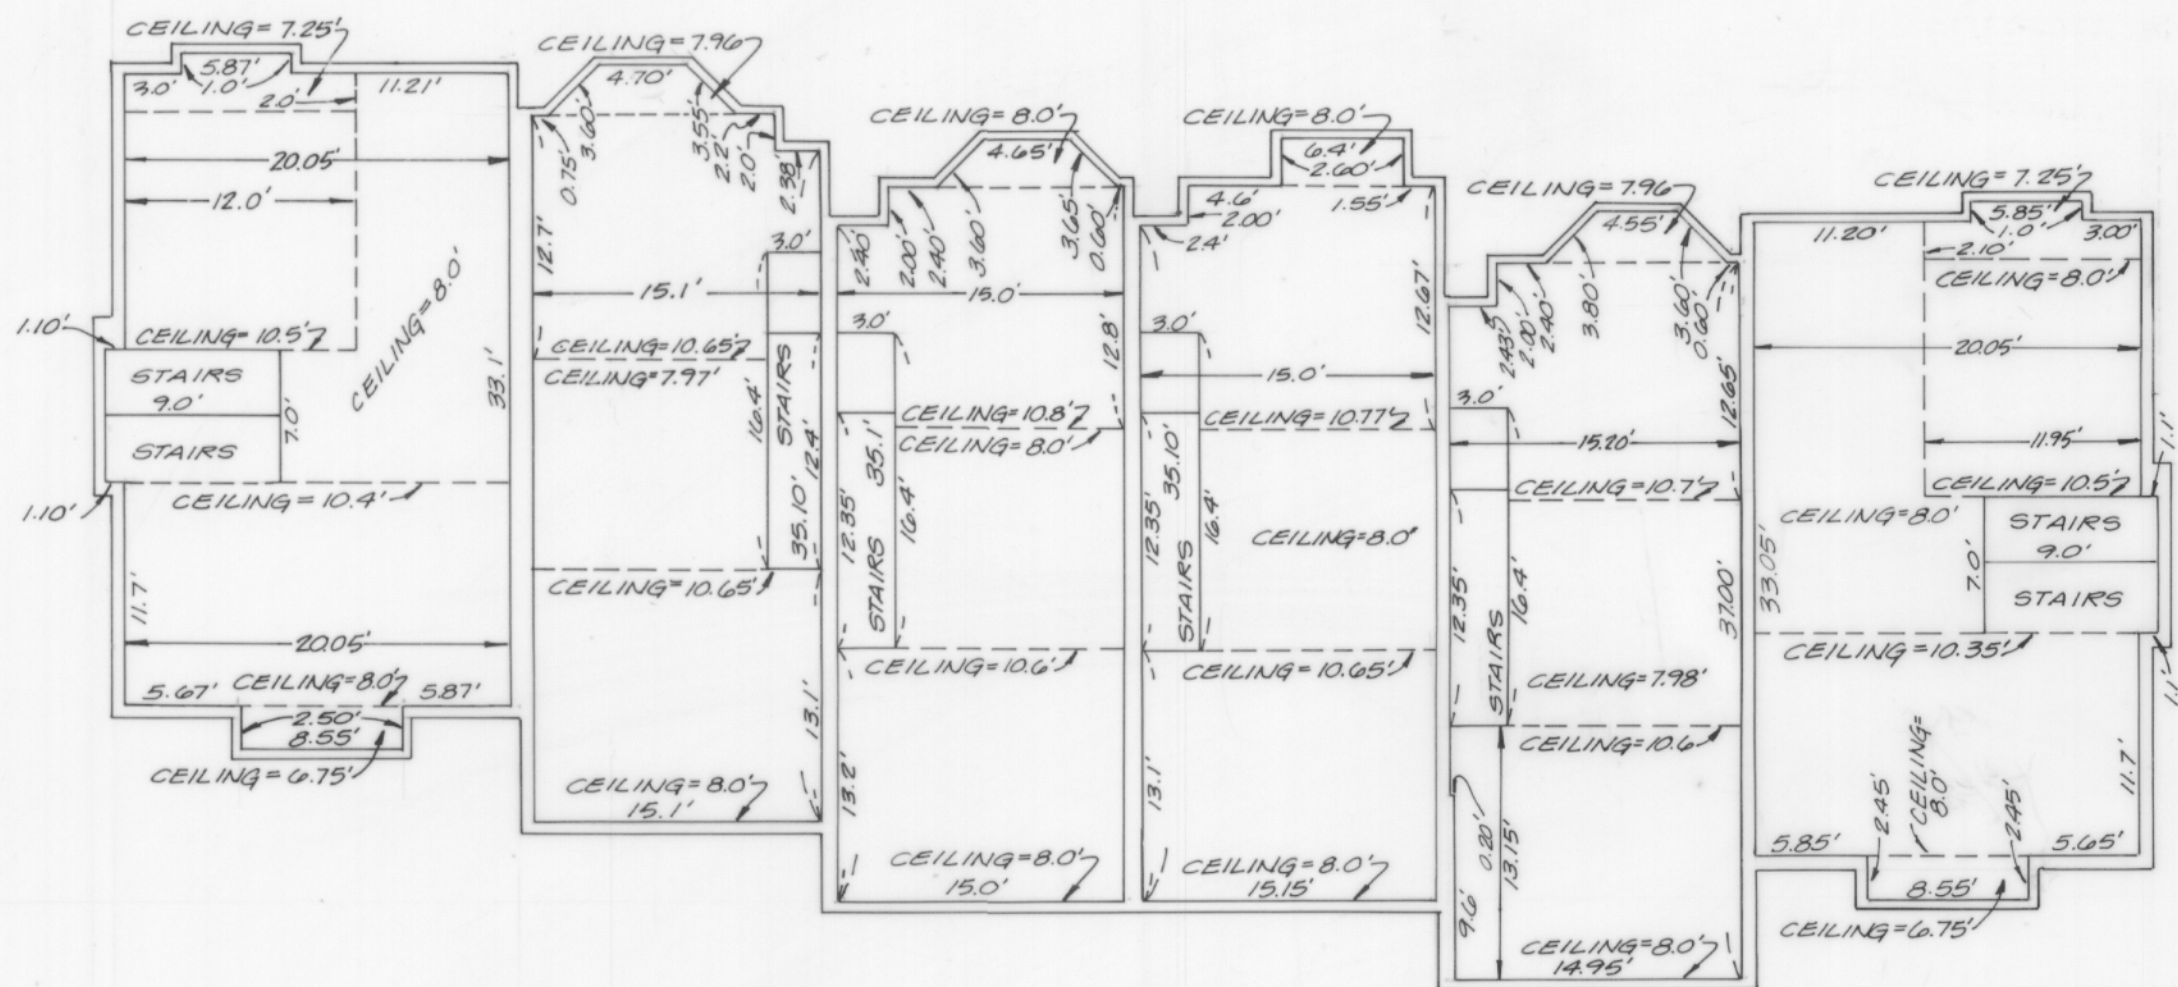


BUILDING 'G' - SECOND LEVEL

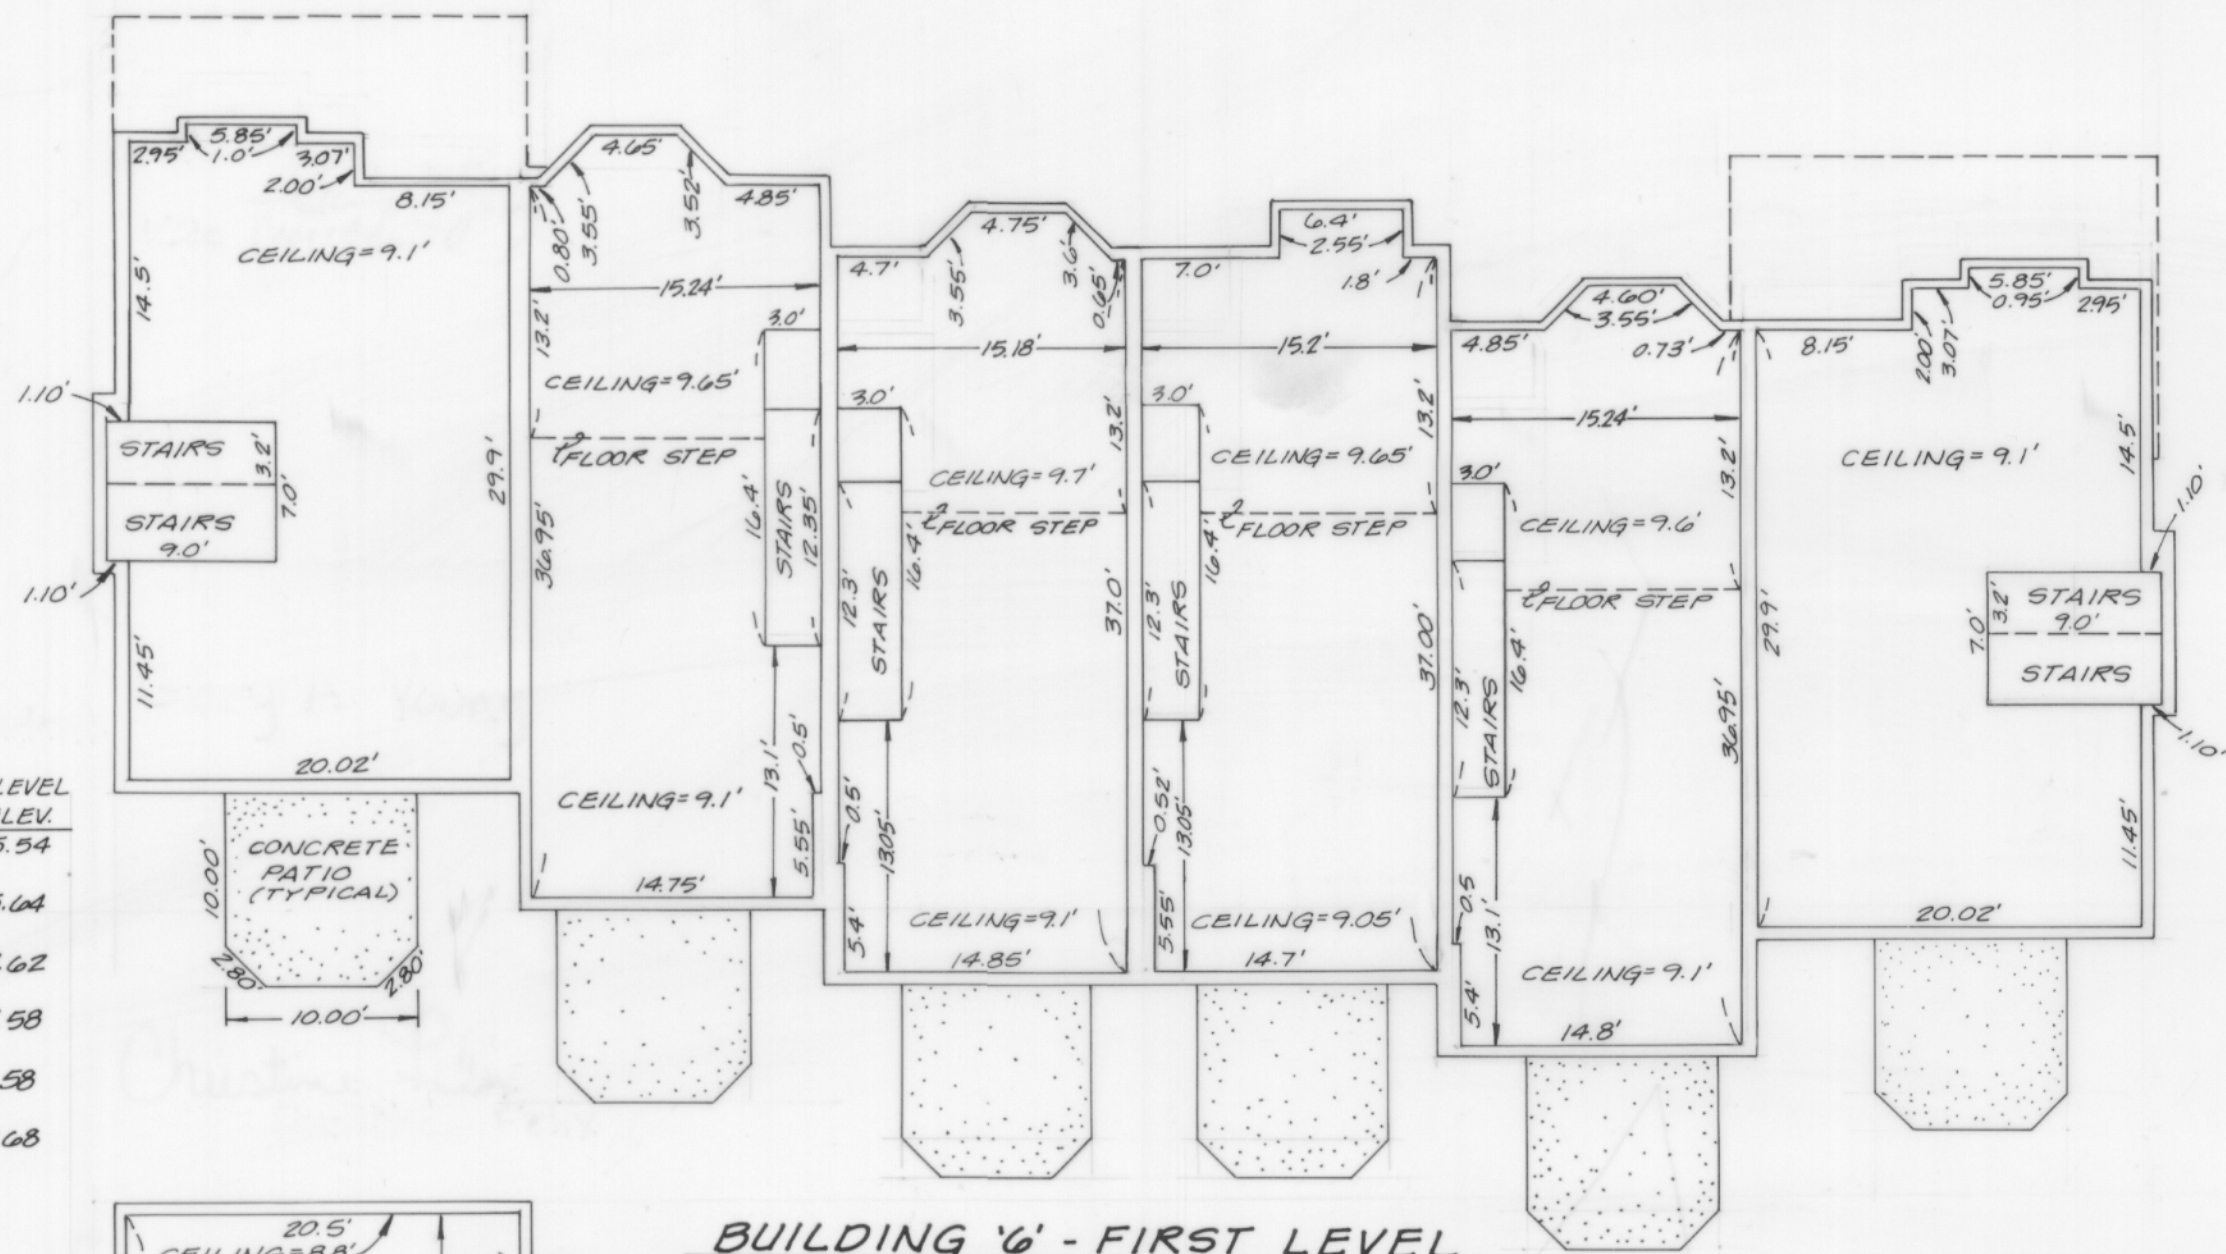

BUILDING 'G' - FIRST LEVEL

UNIT	FRONT OF GARAGE	LANDING & REAR OF GARAGE	1st LEVEL F.F. ELEV.	2nd LEVEL F.F. ELEV.
2131	106.13	106.44	115.44	125.54
2133	105.94	106.52	LOW FLOOR 114.94	125.64
2135	107.98	108.54	LOW FLOOR 116.92	127.62
2137	107.97	108.52	LOW FLOOR 116.88	127.58
2139	109.96	110.53	LOW FLOOR 118.88	129.58
2141	110.00	110.53	119.53	129.68

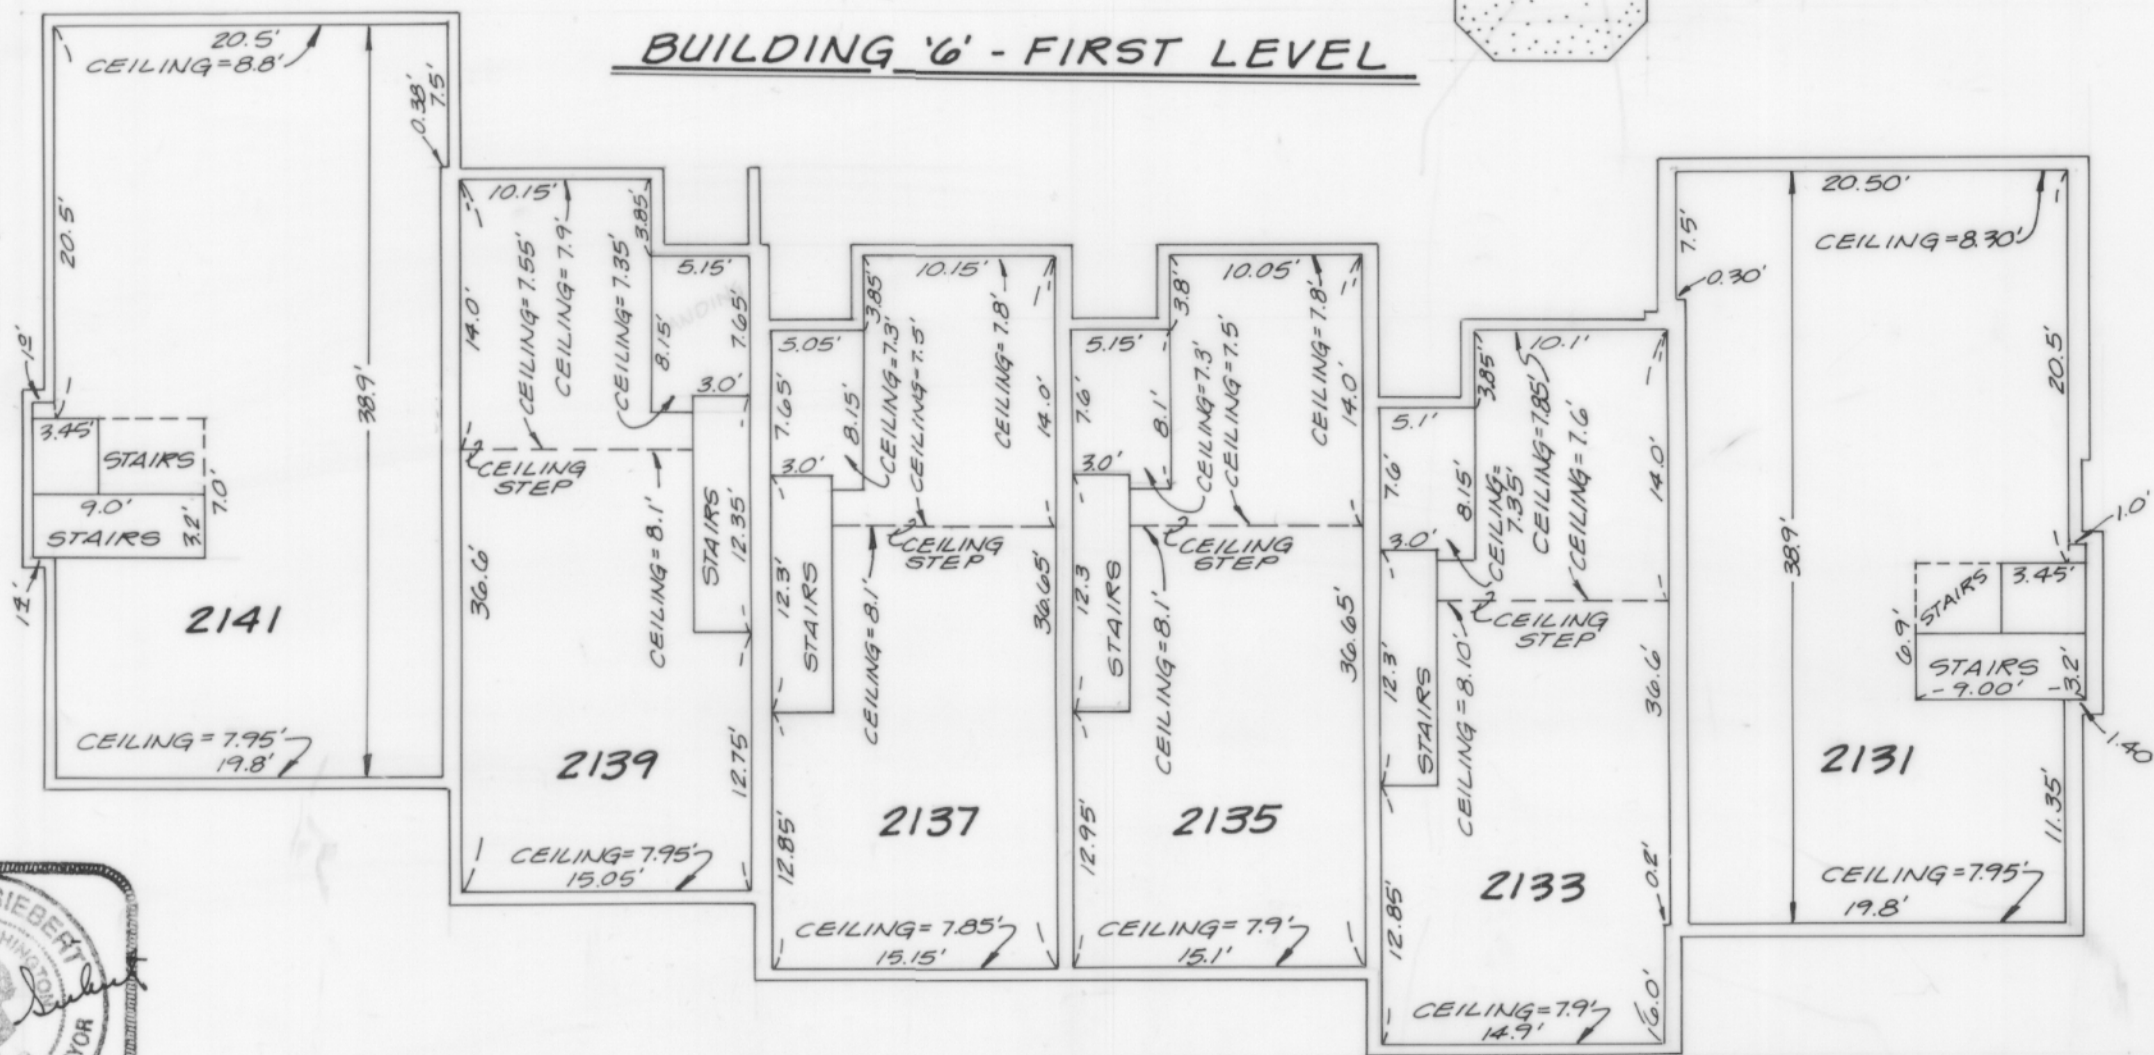

BUILDING 'G' - GARAGE LEVEL

