


SPYGLASS HILL,
A CONDOMINIUM
PHASE 2
Sec.20, Twp.24N.,Rge.6E.,W.M.
King County, Washington

FINISH FLOOR ELEVATIONS


UNIT	FRONT OF GARAGE	LANDING & REAR OF GAR.	1ST LEVEL F.F. ELEV.	2ND LEVEL F.F. ELEV.
#2111	119.46	119.97	128.86	139.02
2113	119.45	119.92	LOW FLOOR 128.29	138.88
2115	121.43	121.93	LOW FLOOR 130.44	141.07
2117	121.46	121.94	LOW FLOOR 130.43	141.07
2119	123.46	123.95	132.87	143.04

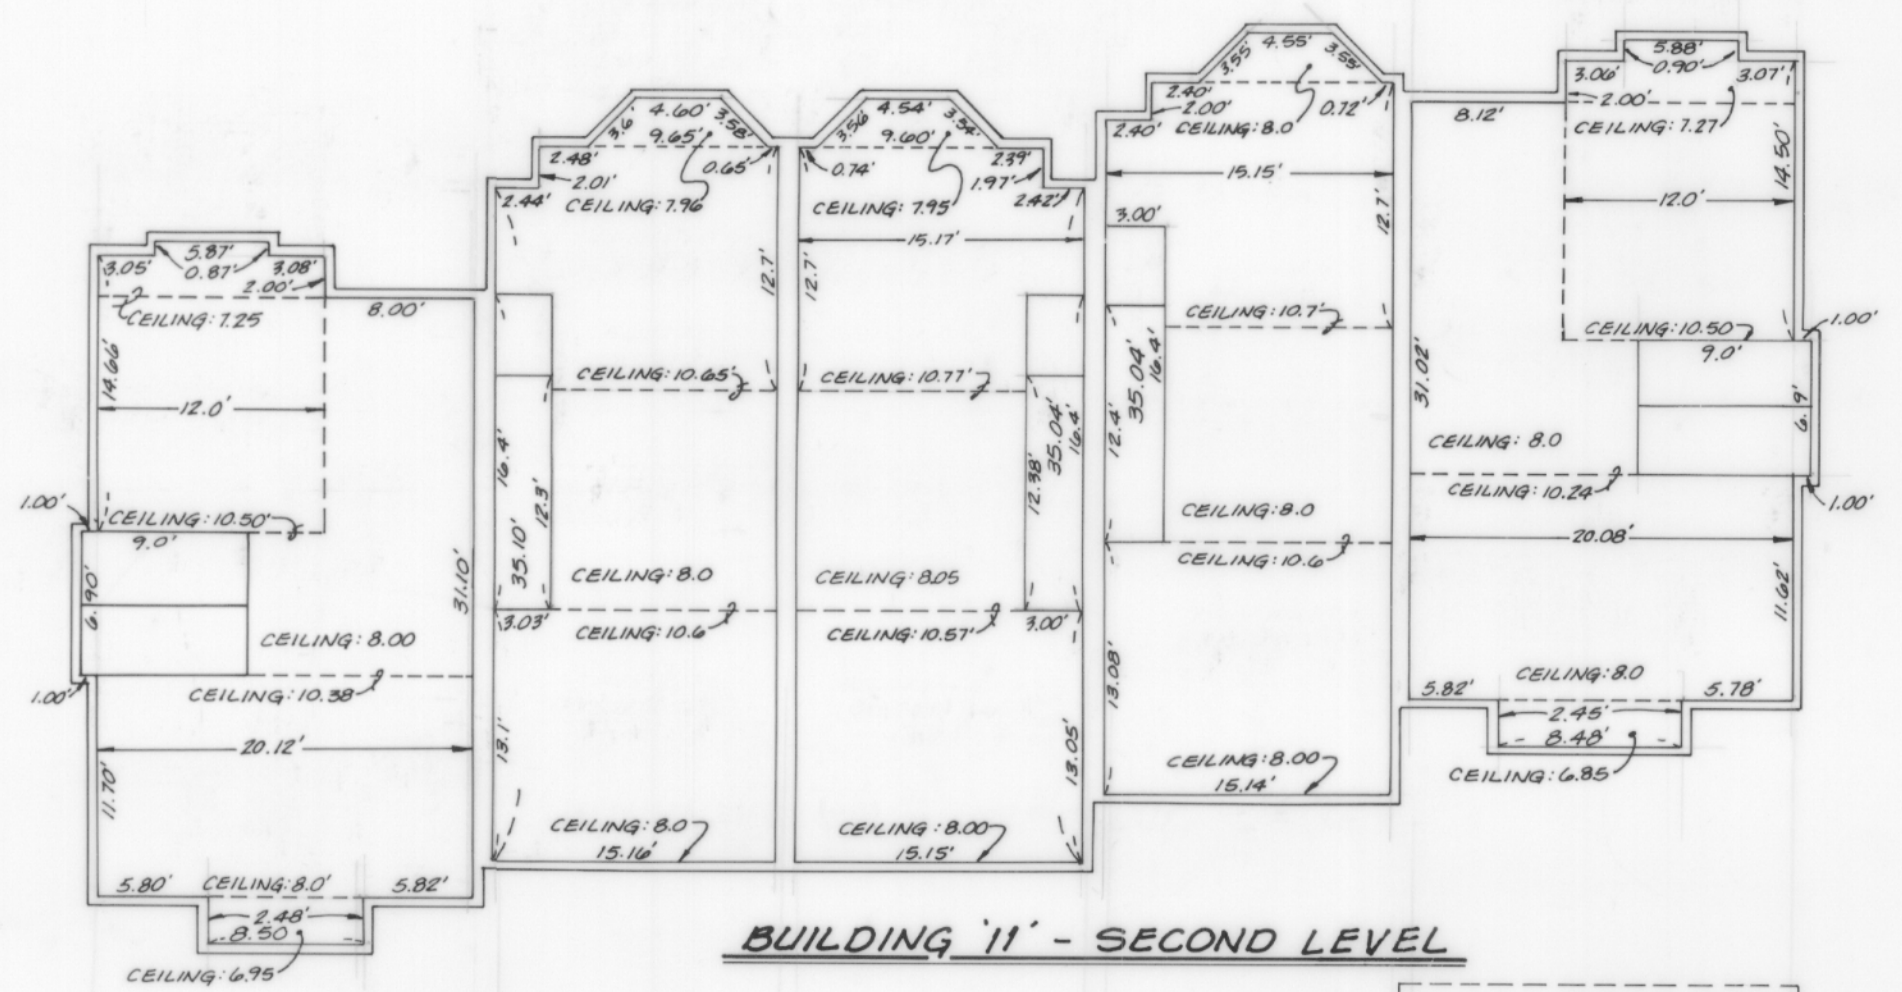

BUILDING '11' - SECOND LEVEL



BUILDING '11' - FIRST LEVEL

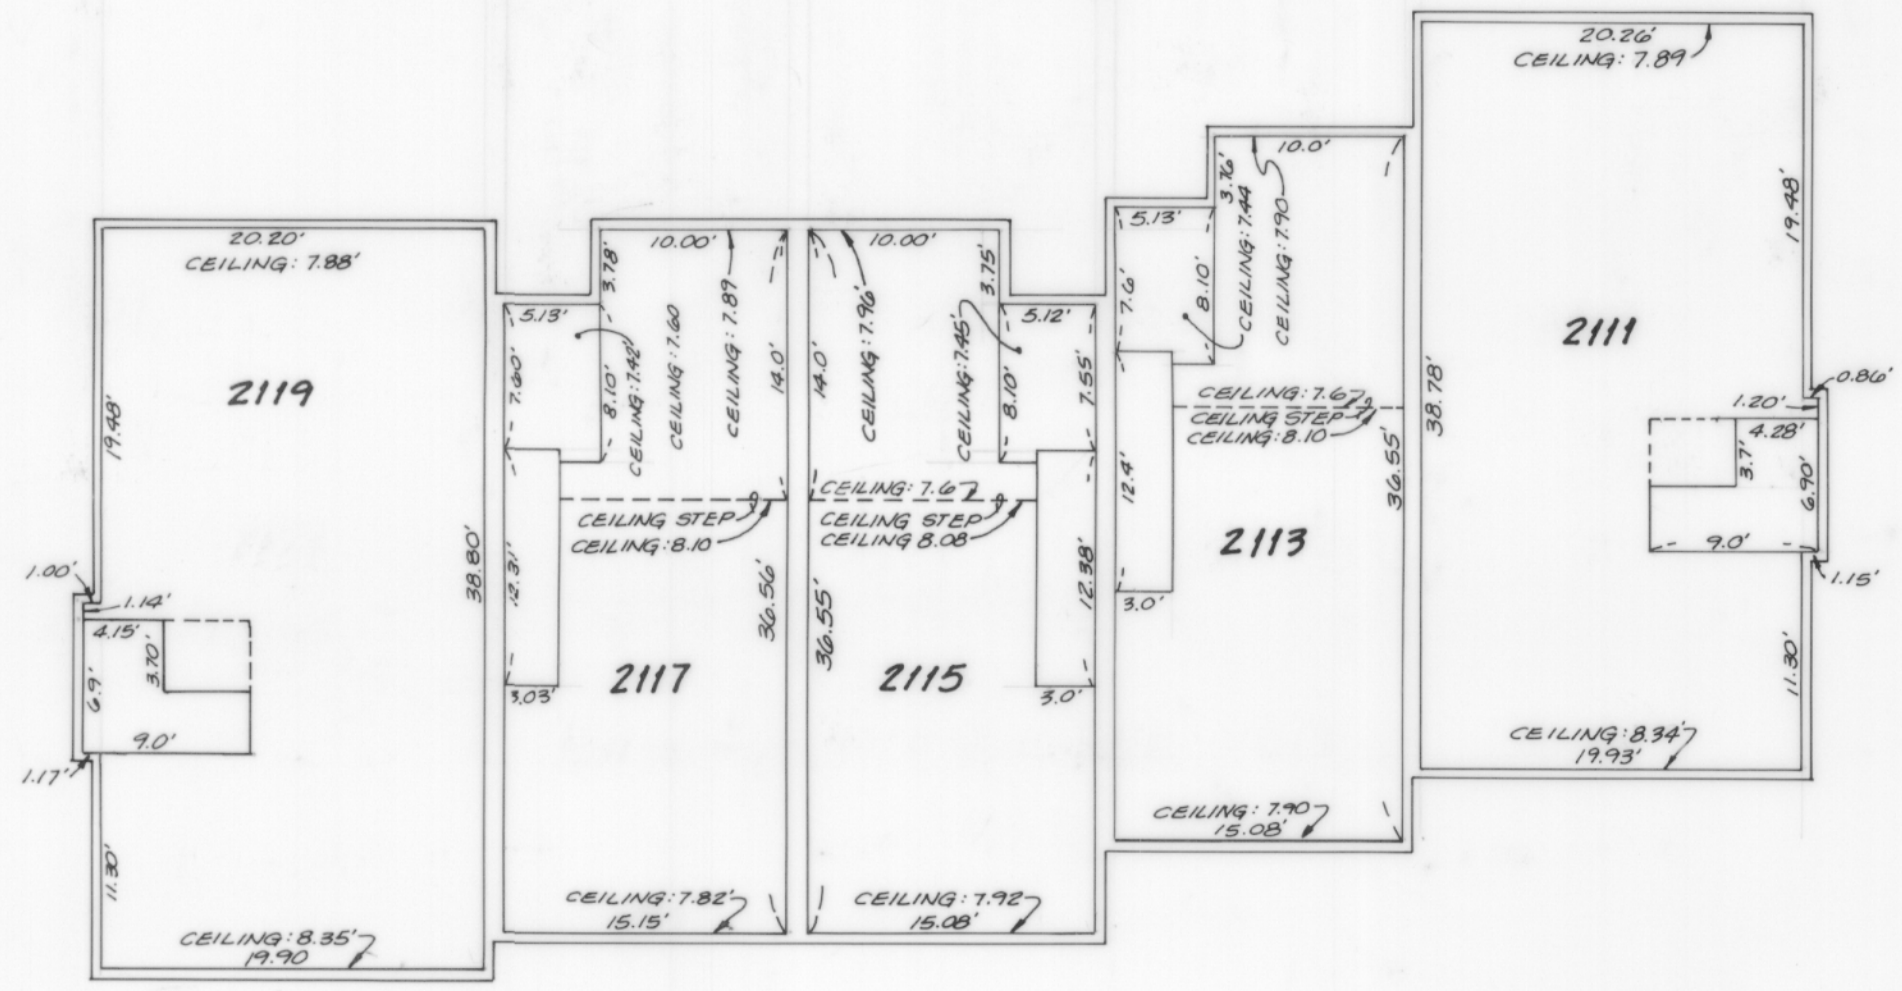

BUILDING '11' - GARAGE LEVEL