



*SPYGLASS HILL,
A CONDOMINIUM
PHASE 2
Sec. 20, Twp. 24 N., Rge. 6 E., W.M.
King County, Washington*

FINISH FLOOR ELEVATIONS


UNIT	FRONT OF GARAGE	LANDING & REAR of GAR.	1st LEVEL F.F. ELEV.	2ND LEVEL F.F. ELEV.
#2101	109.62	110.17	119.19	129.32
2103	109.62	110.15	LOW FLOOR 118.63	129.21
2105	111.56	112.12	LOW FLOOR 120.57	131.15
2107	111.63	112.13	LOW FLOOR 120.65	131.23
2109	113.59	114.11	123.16	133.31

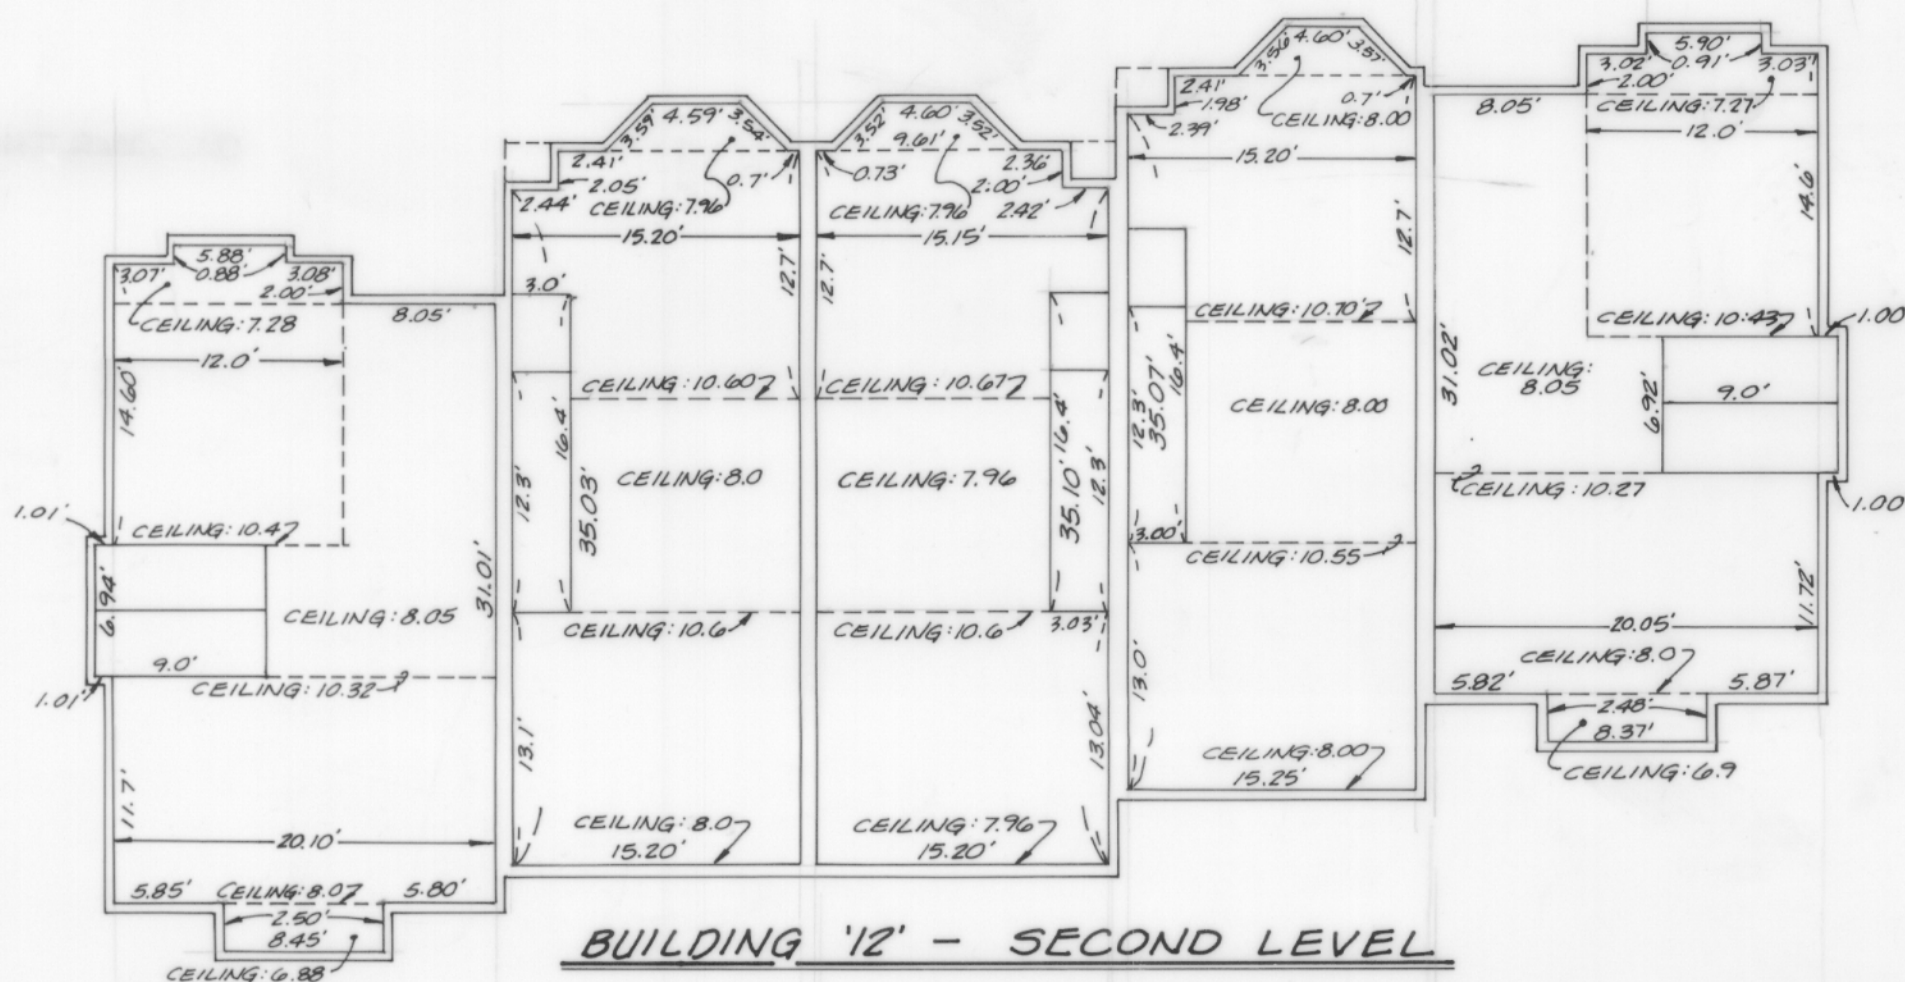

BUILDING '12' - SECOND LEVEL

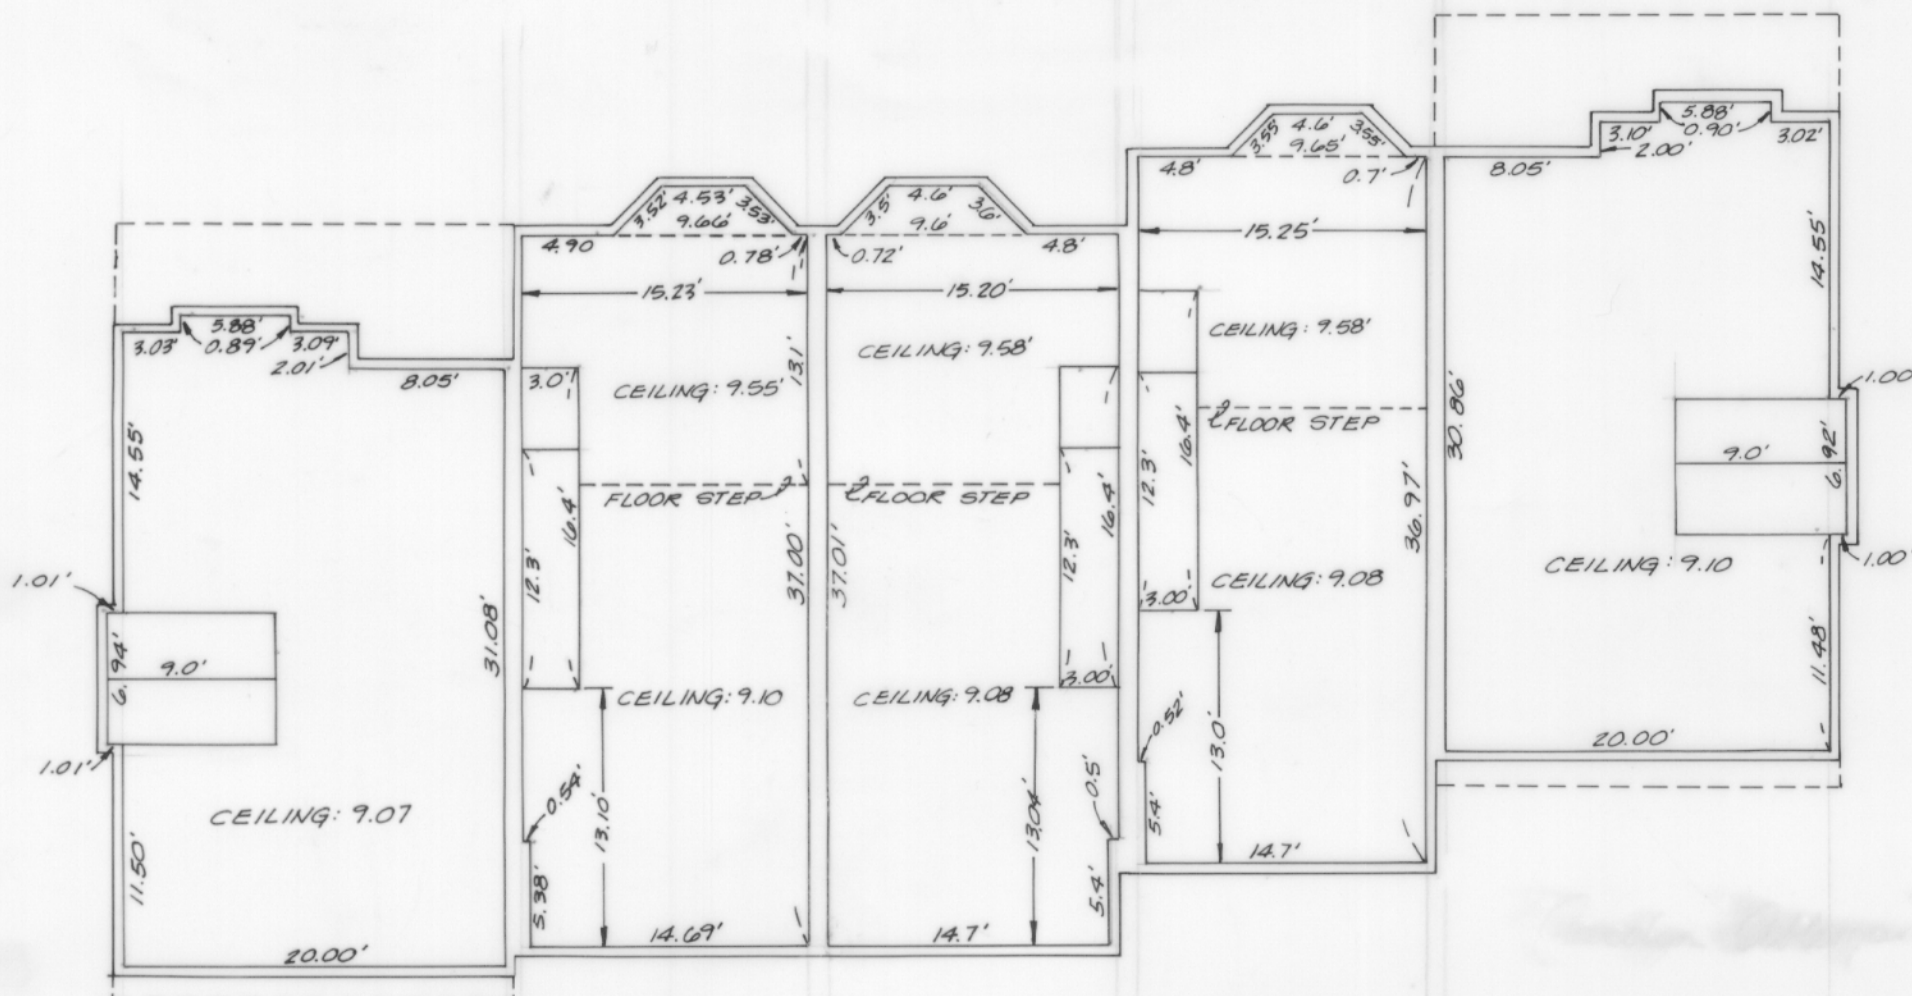

BUILDING '12' - FIRST LEVEL

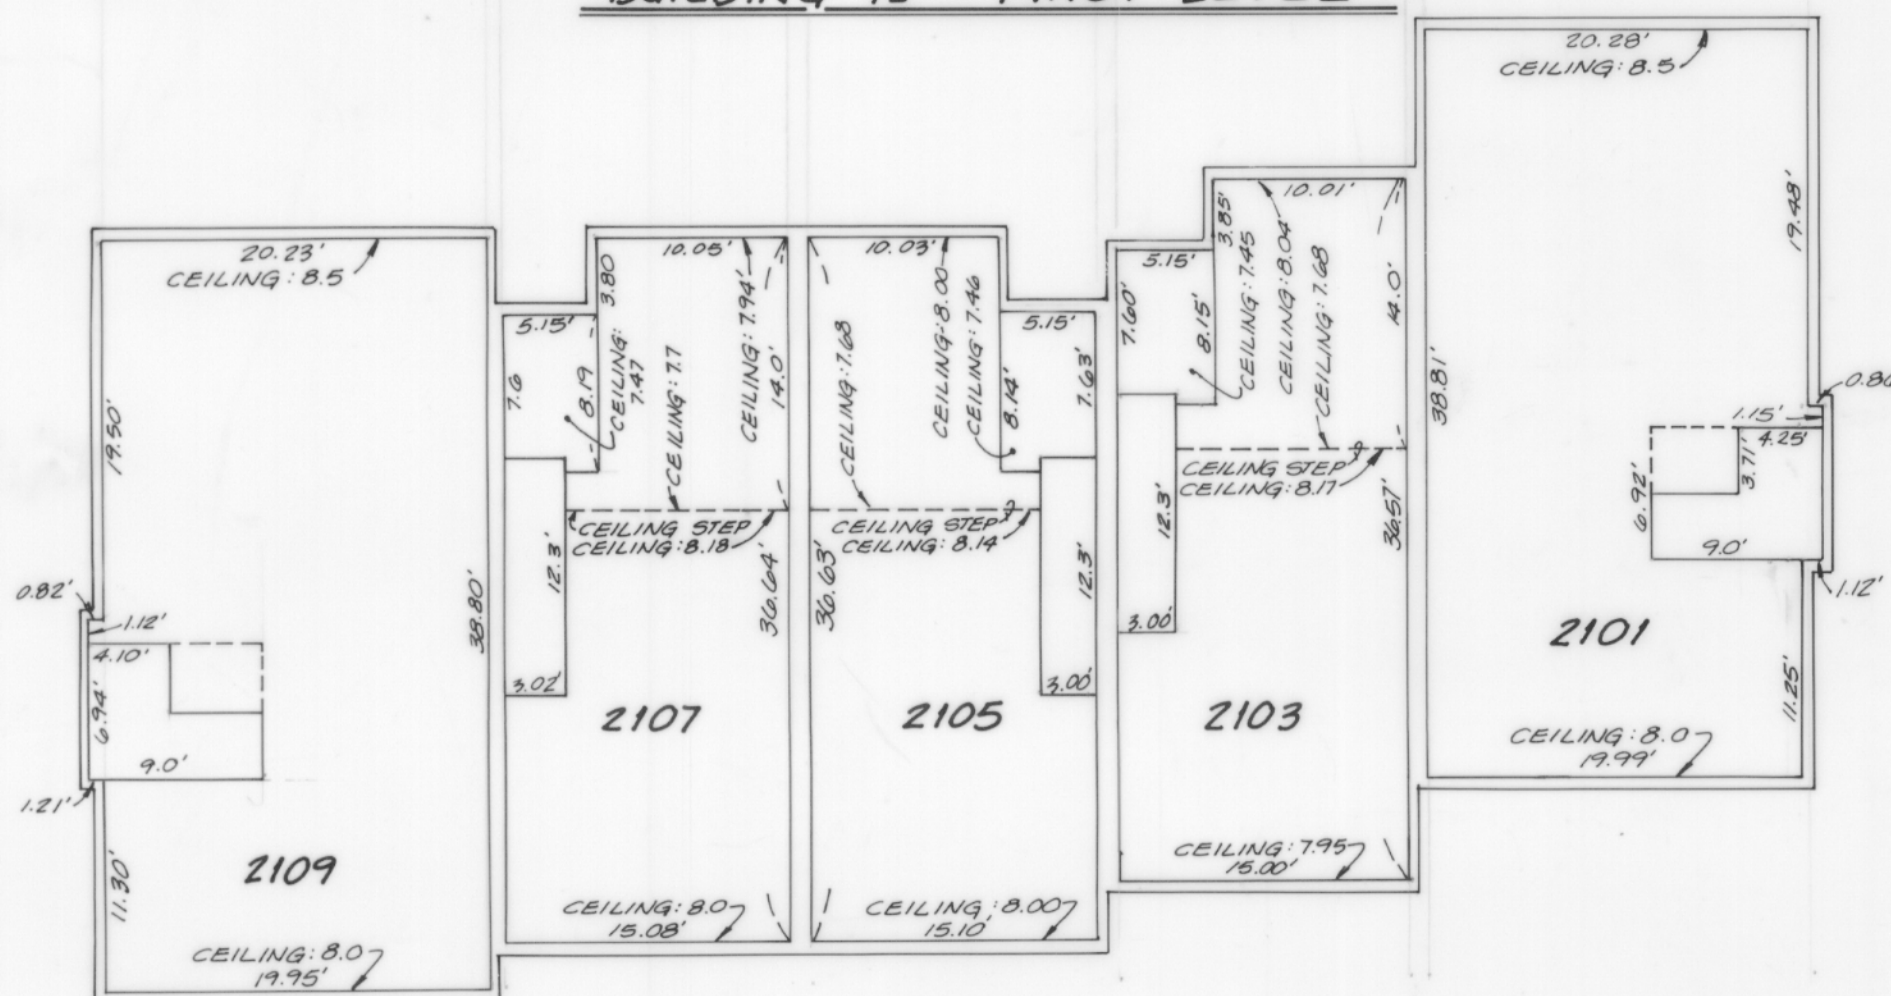

BUILDING '12' - GARAGE LEVEL