




SPYGLASS HILL, A CONDOMINIUM PHASE 3 Sec.20, Twp.24N.,Rge.6E.,W.M. King County, Washington

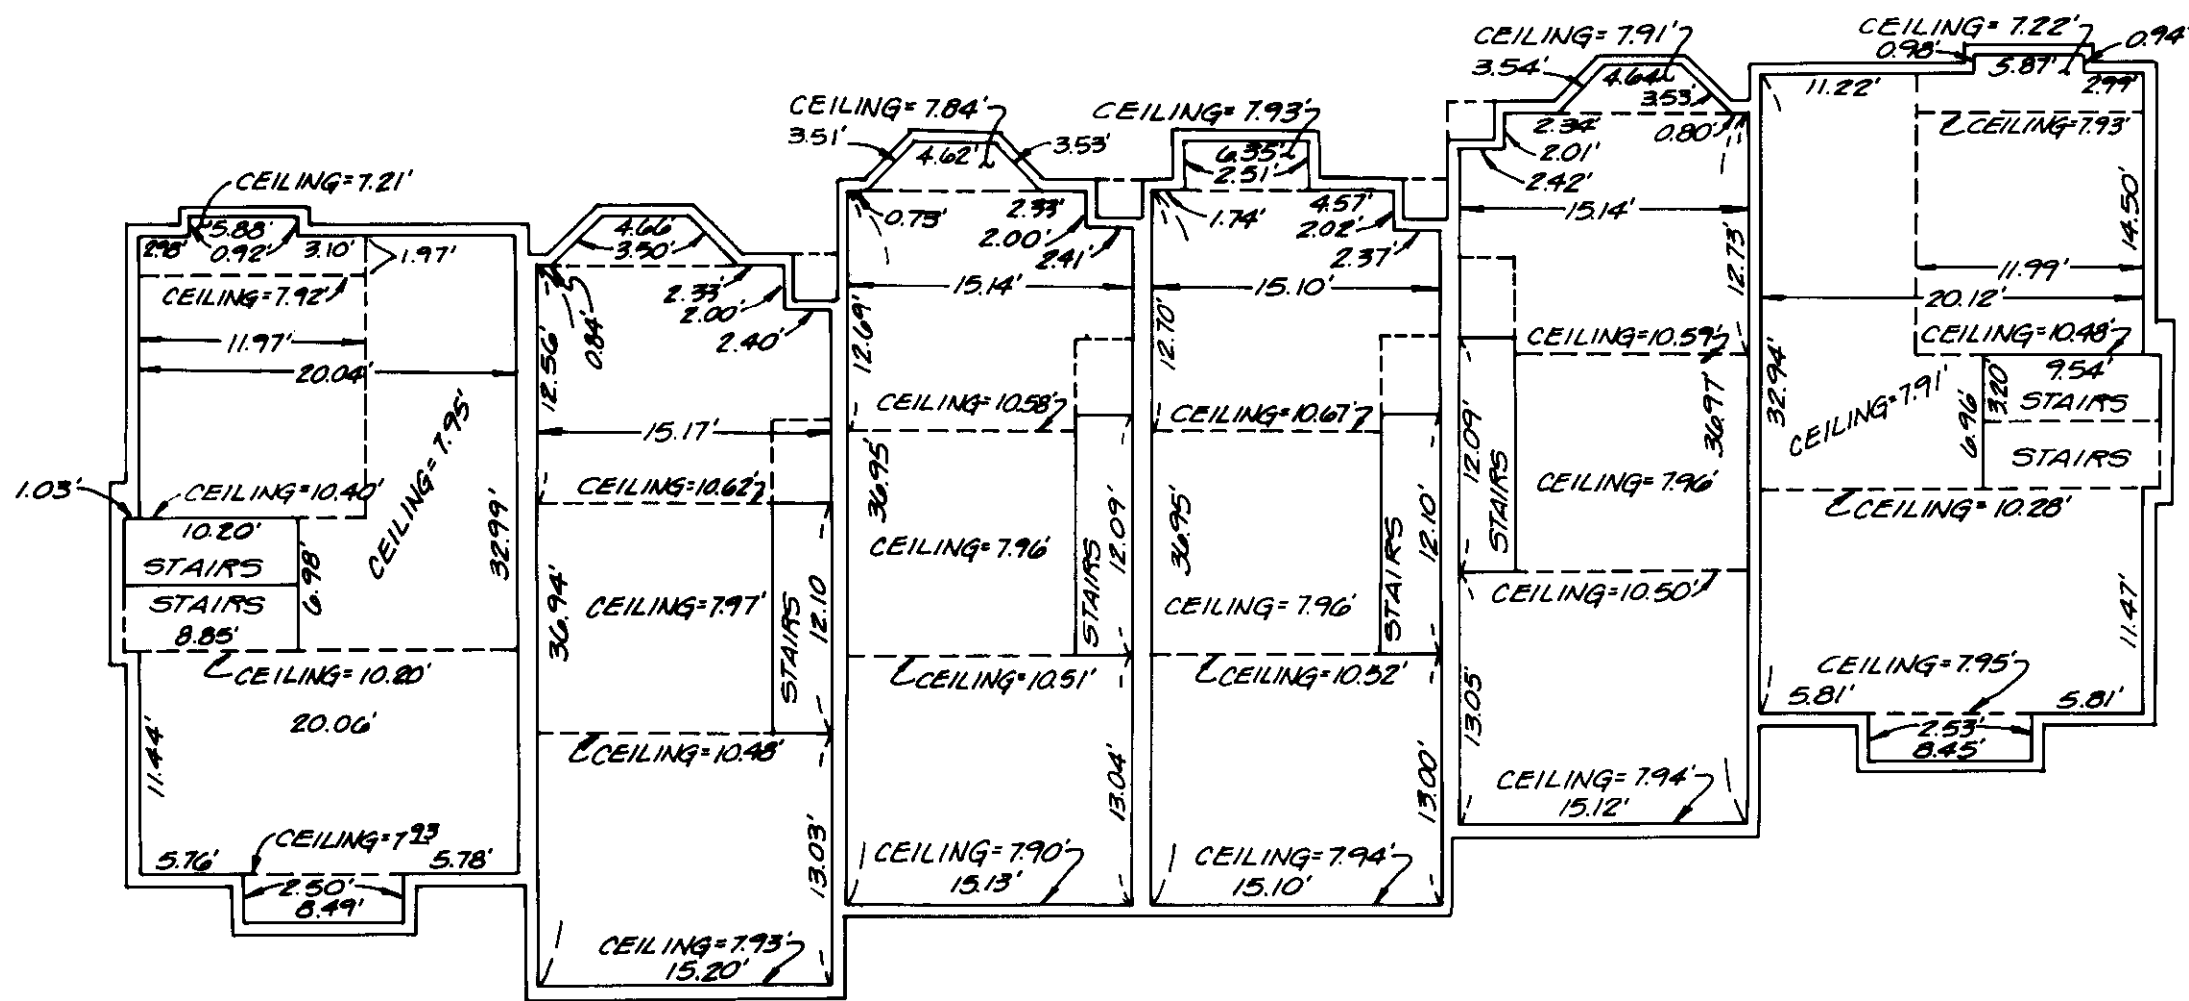


BUILDING 4 - SECOND LEVEL

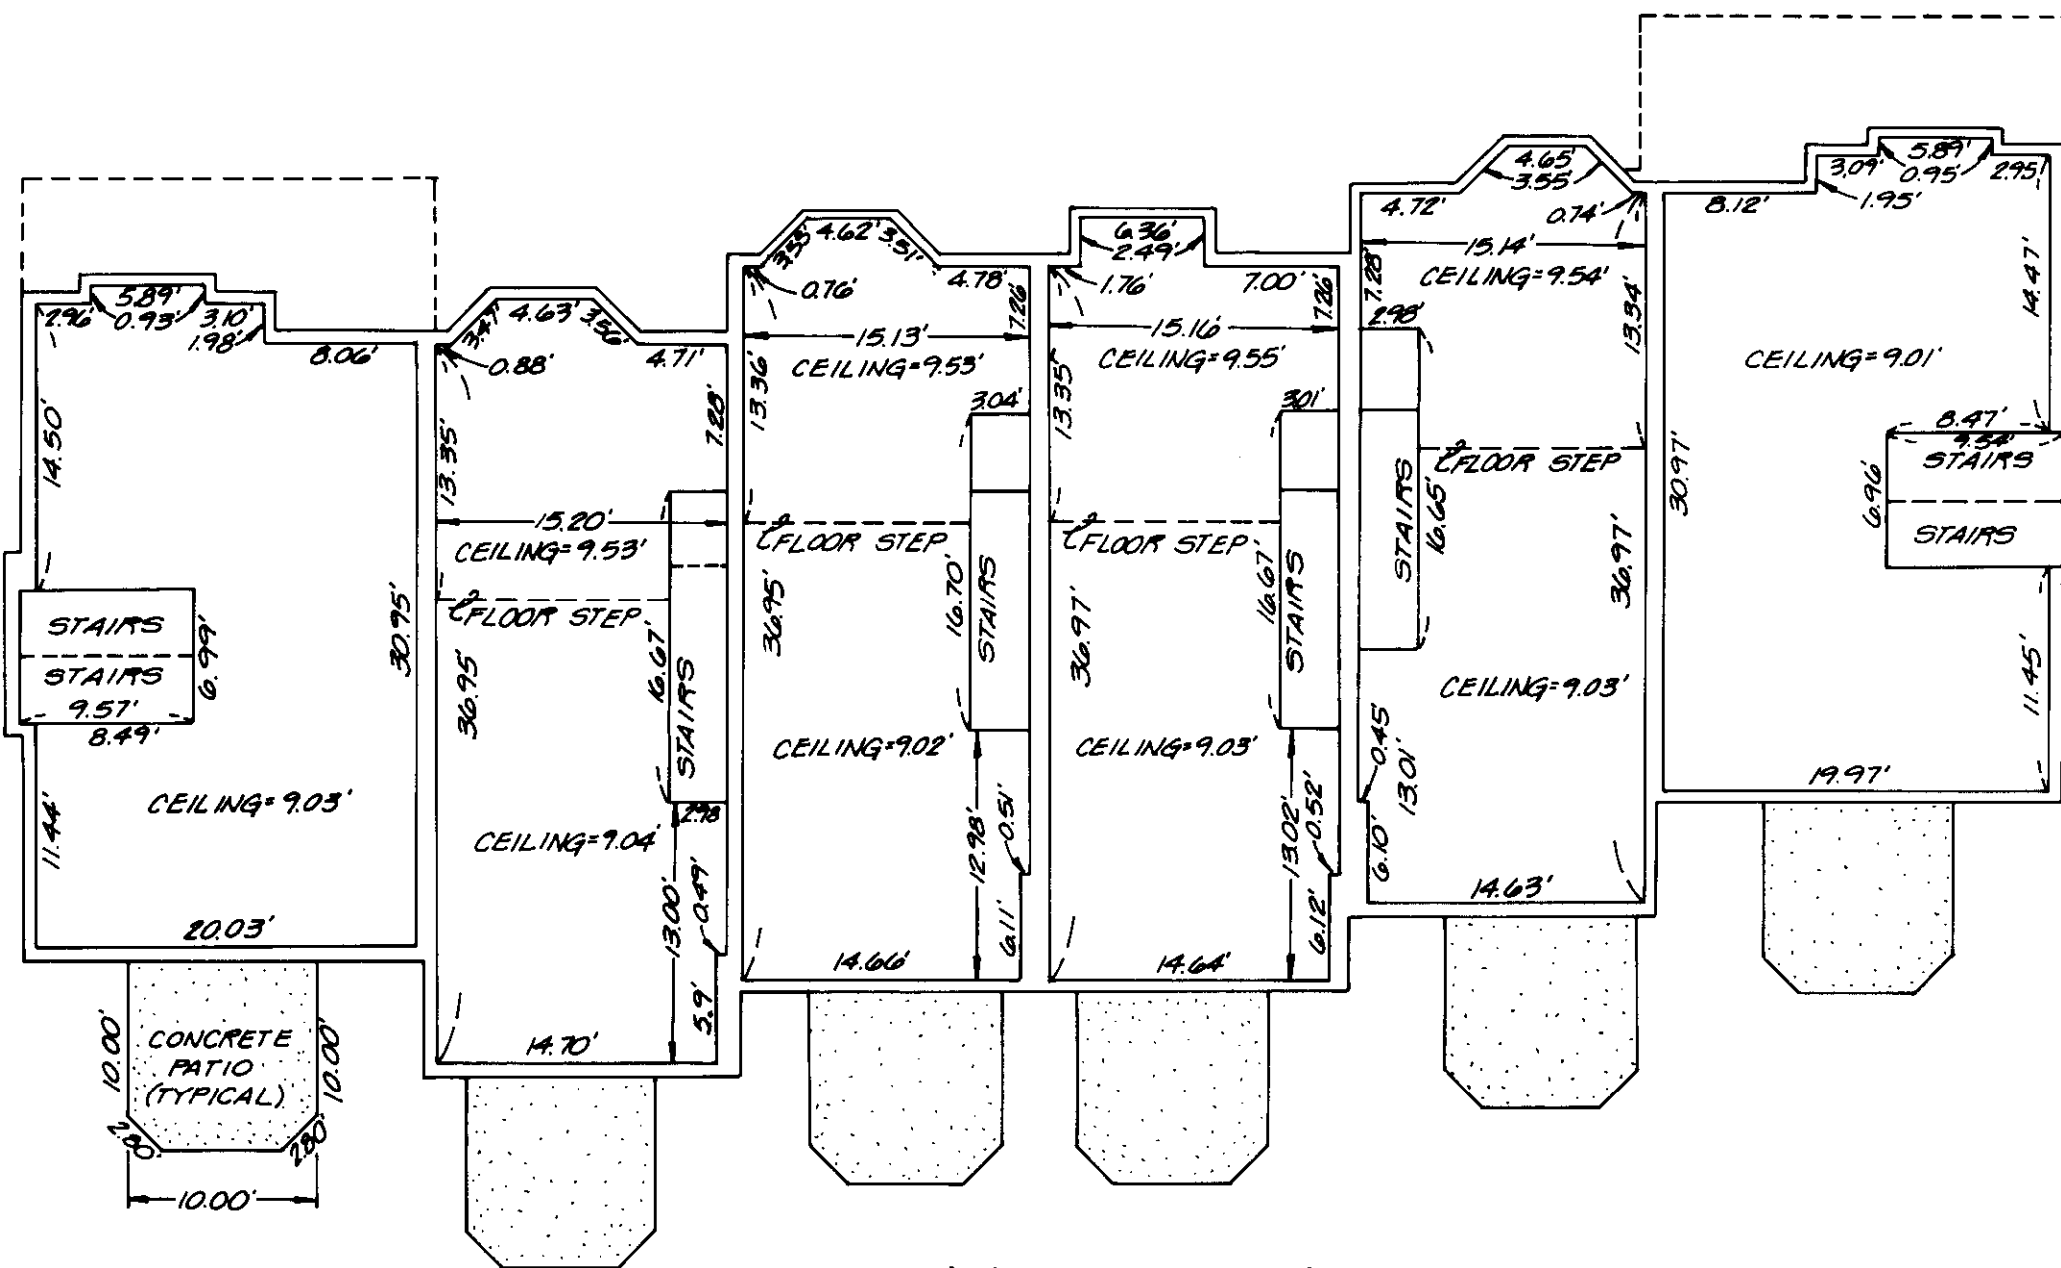

BUILDING 4 - FIRST LEVEL

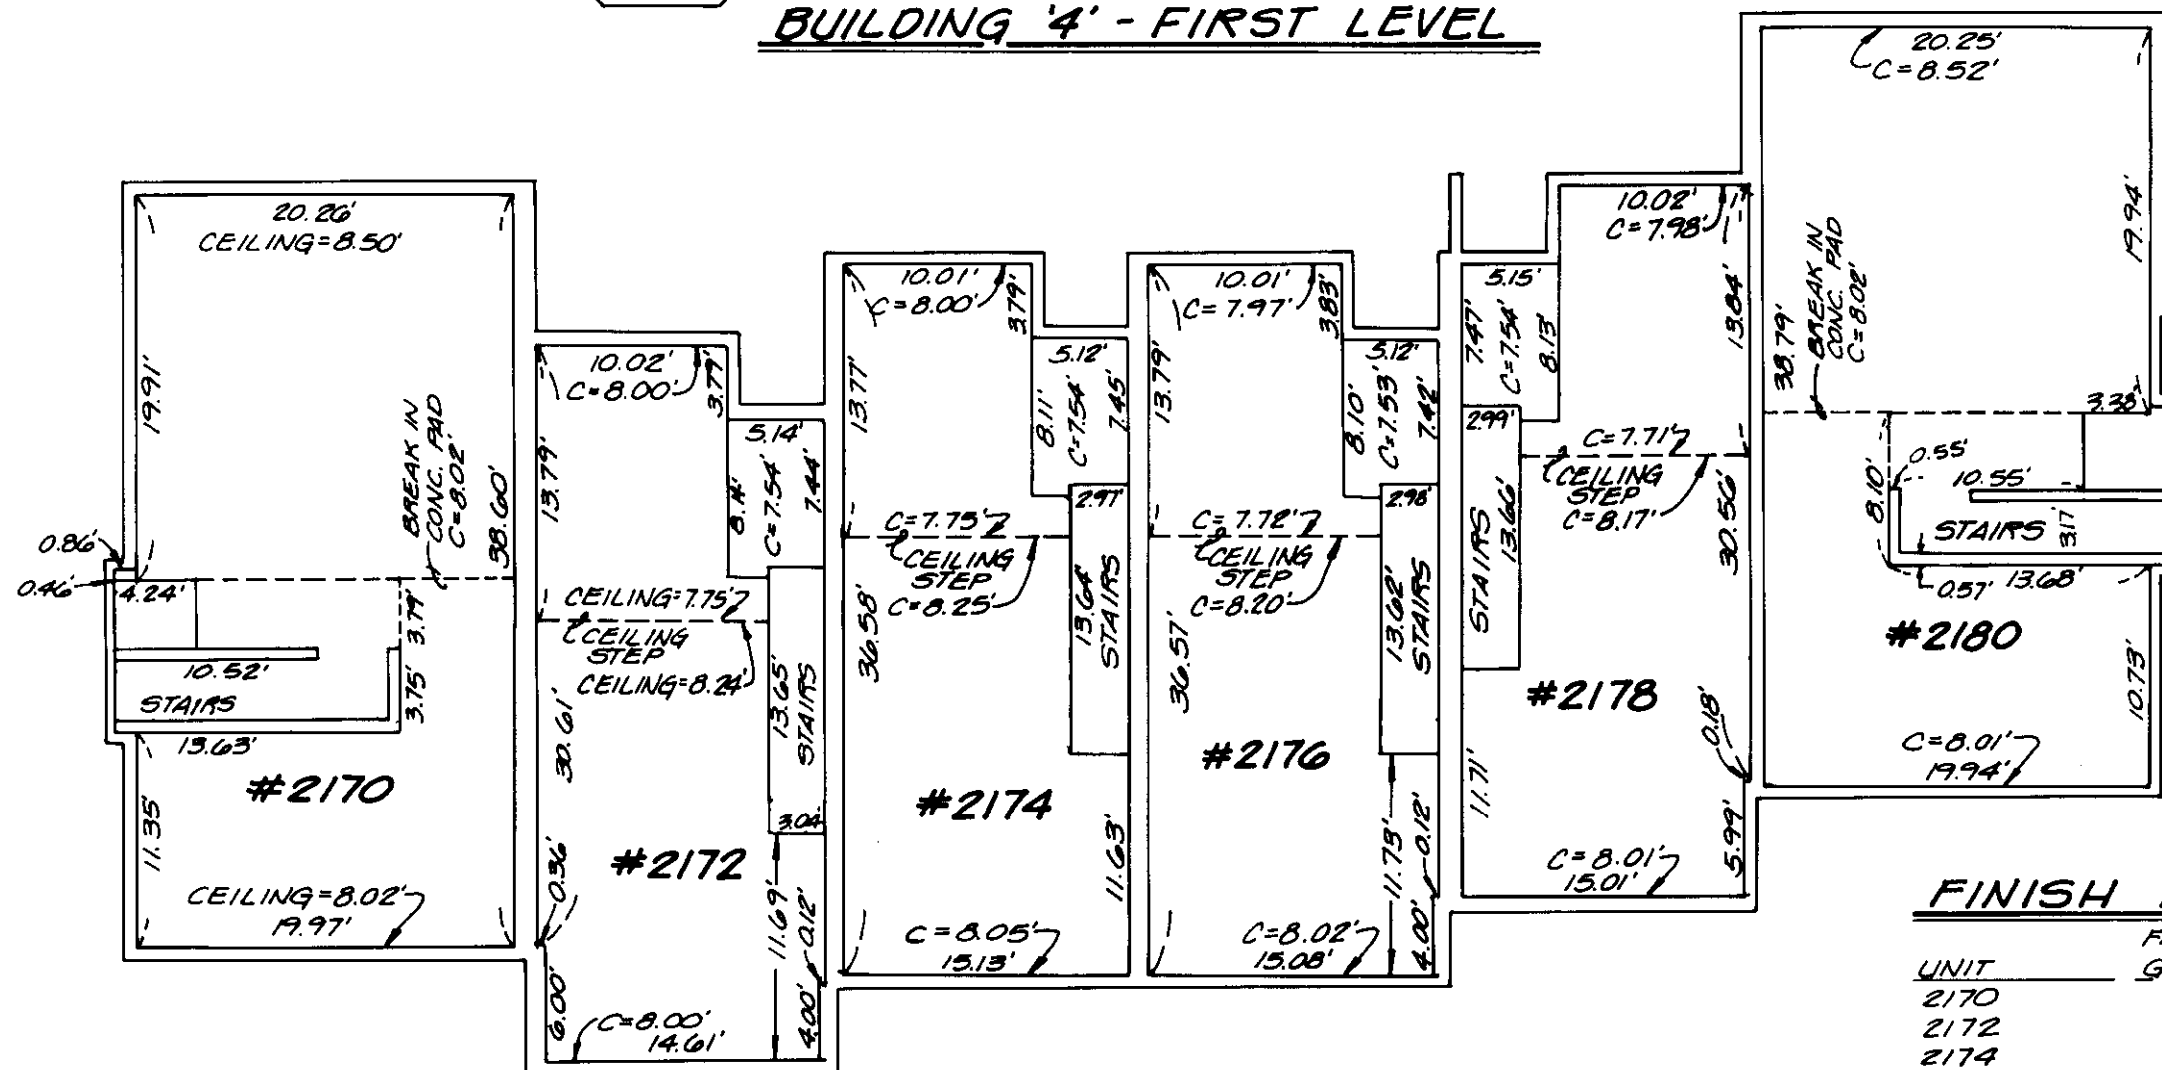

BUILDING 4 - GARAGE LEVEL

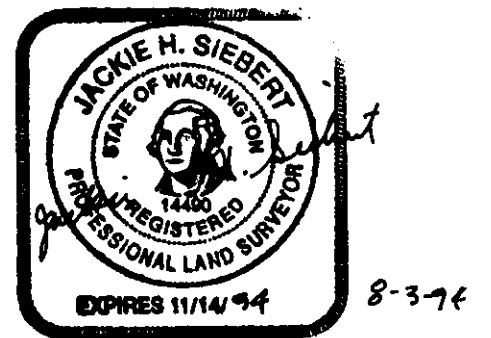

FINISH FLOOR ELEVATIONS

UNIT	FRONT OF GARAGE	LANDING & REAR OF GAR.	1ST LEVEL & BACK OF BLDG.	2ND LEVEL & FRONT OF BLDG.
2170	99.99	100.44	109.46	119.46
2172	100.03	100.48	109.50	120.02
2174	99.98	100.43	109.50	120.02
2176	99.96	100.48	109.49	119.98
2178	100.04	100.49	109.51	119.99
2180	99.99	100.44	109.51	119.49