




SPYGLASS HILL, A CONDOMINIUM PHASE 3 Sec.20, Twp.24N.,Rge.6E.,W.M. King County, Washington

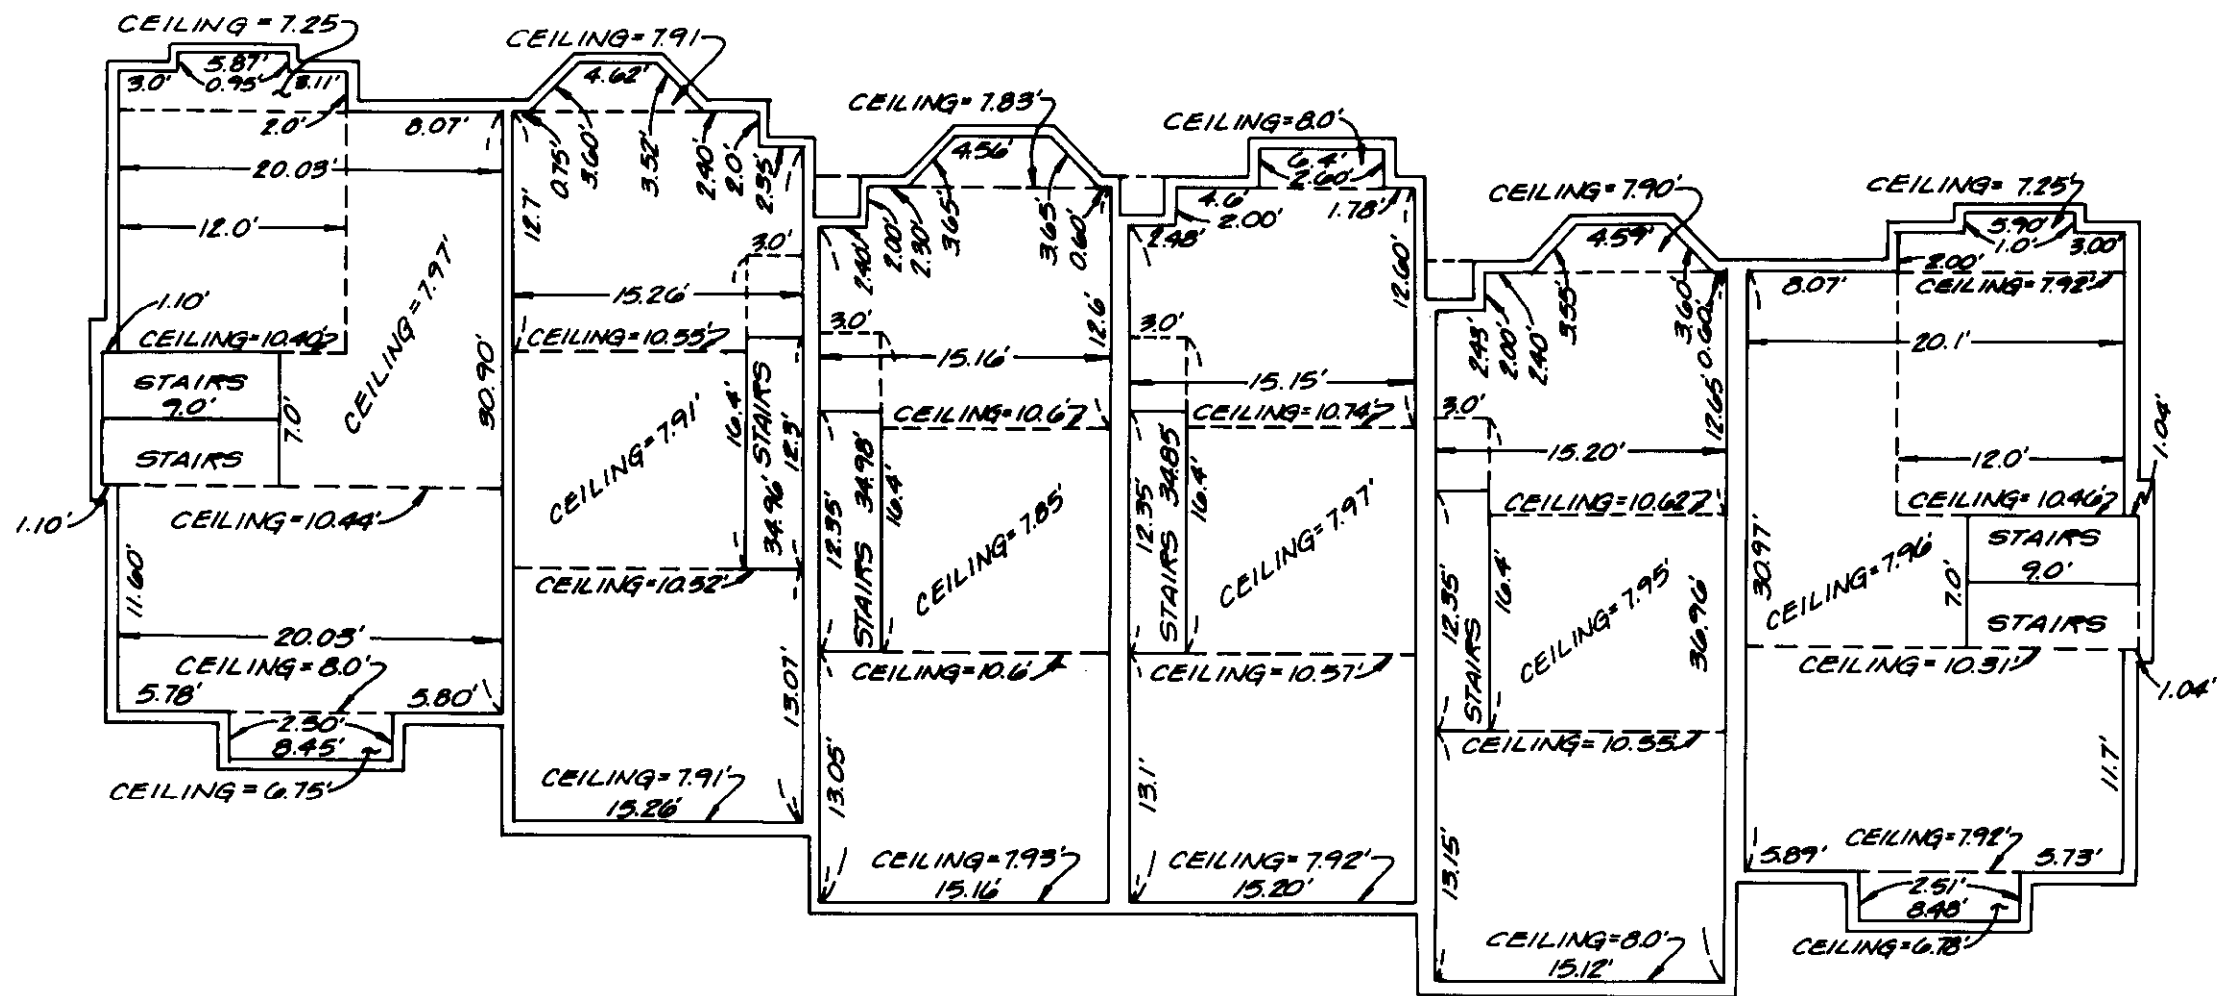

BUILDING '9' - SECOND LEVEL

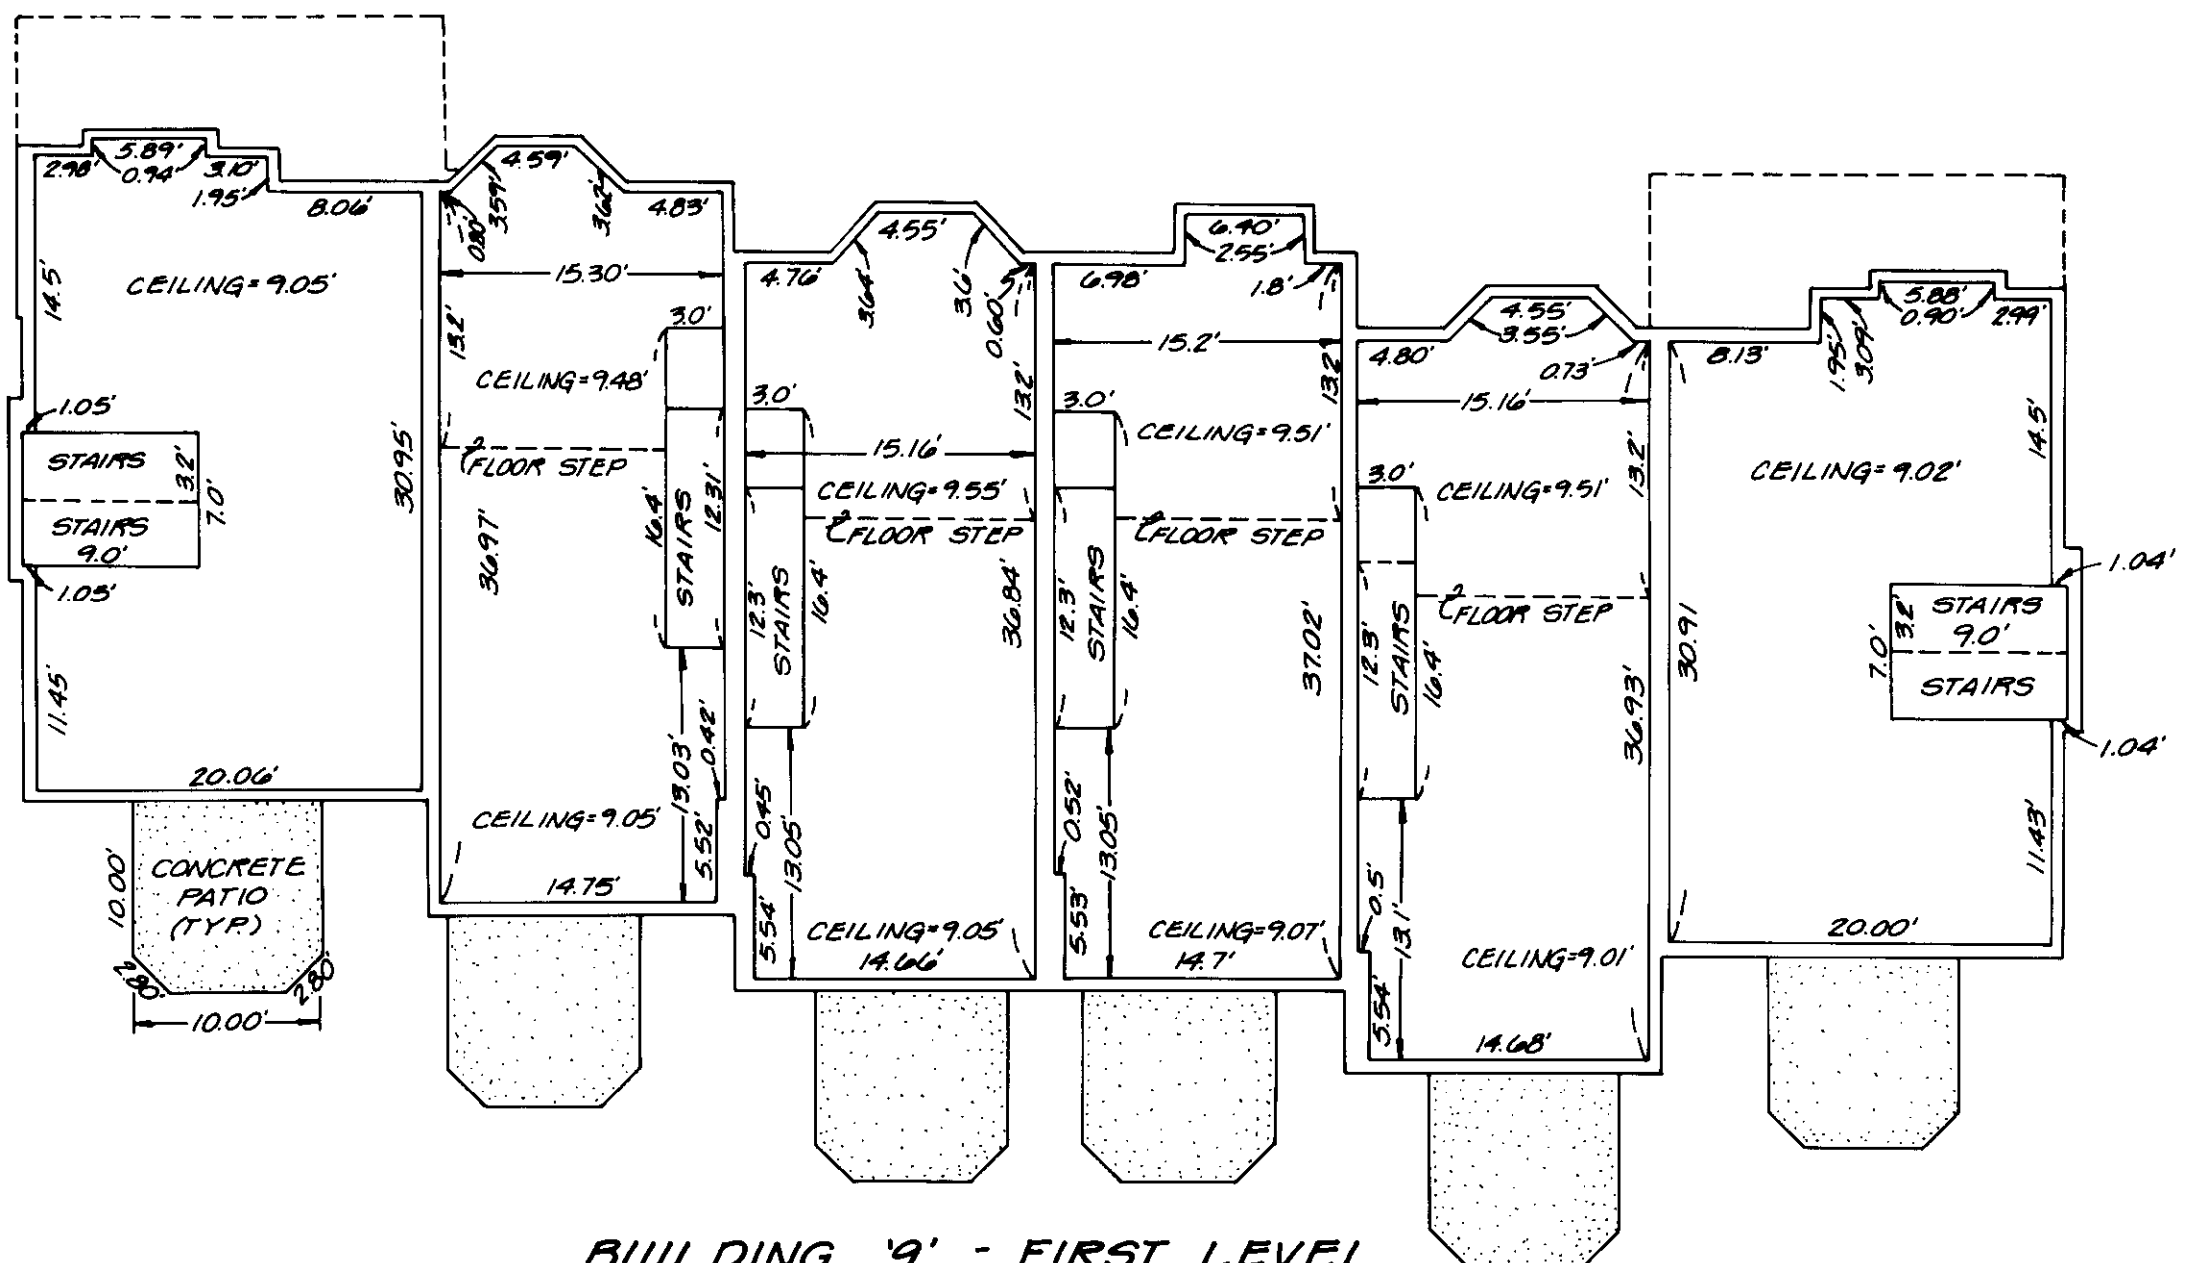


BUILDING '9' - FIRST LEVEL

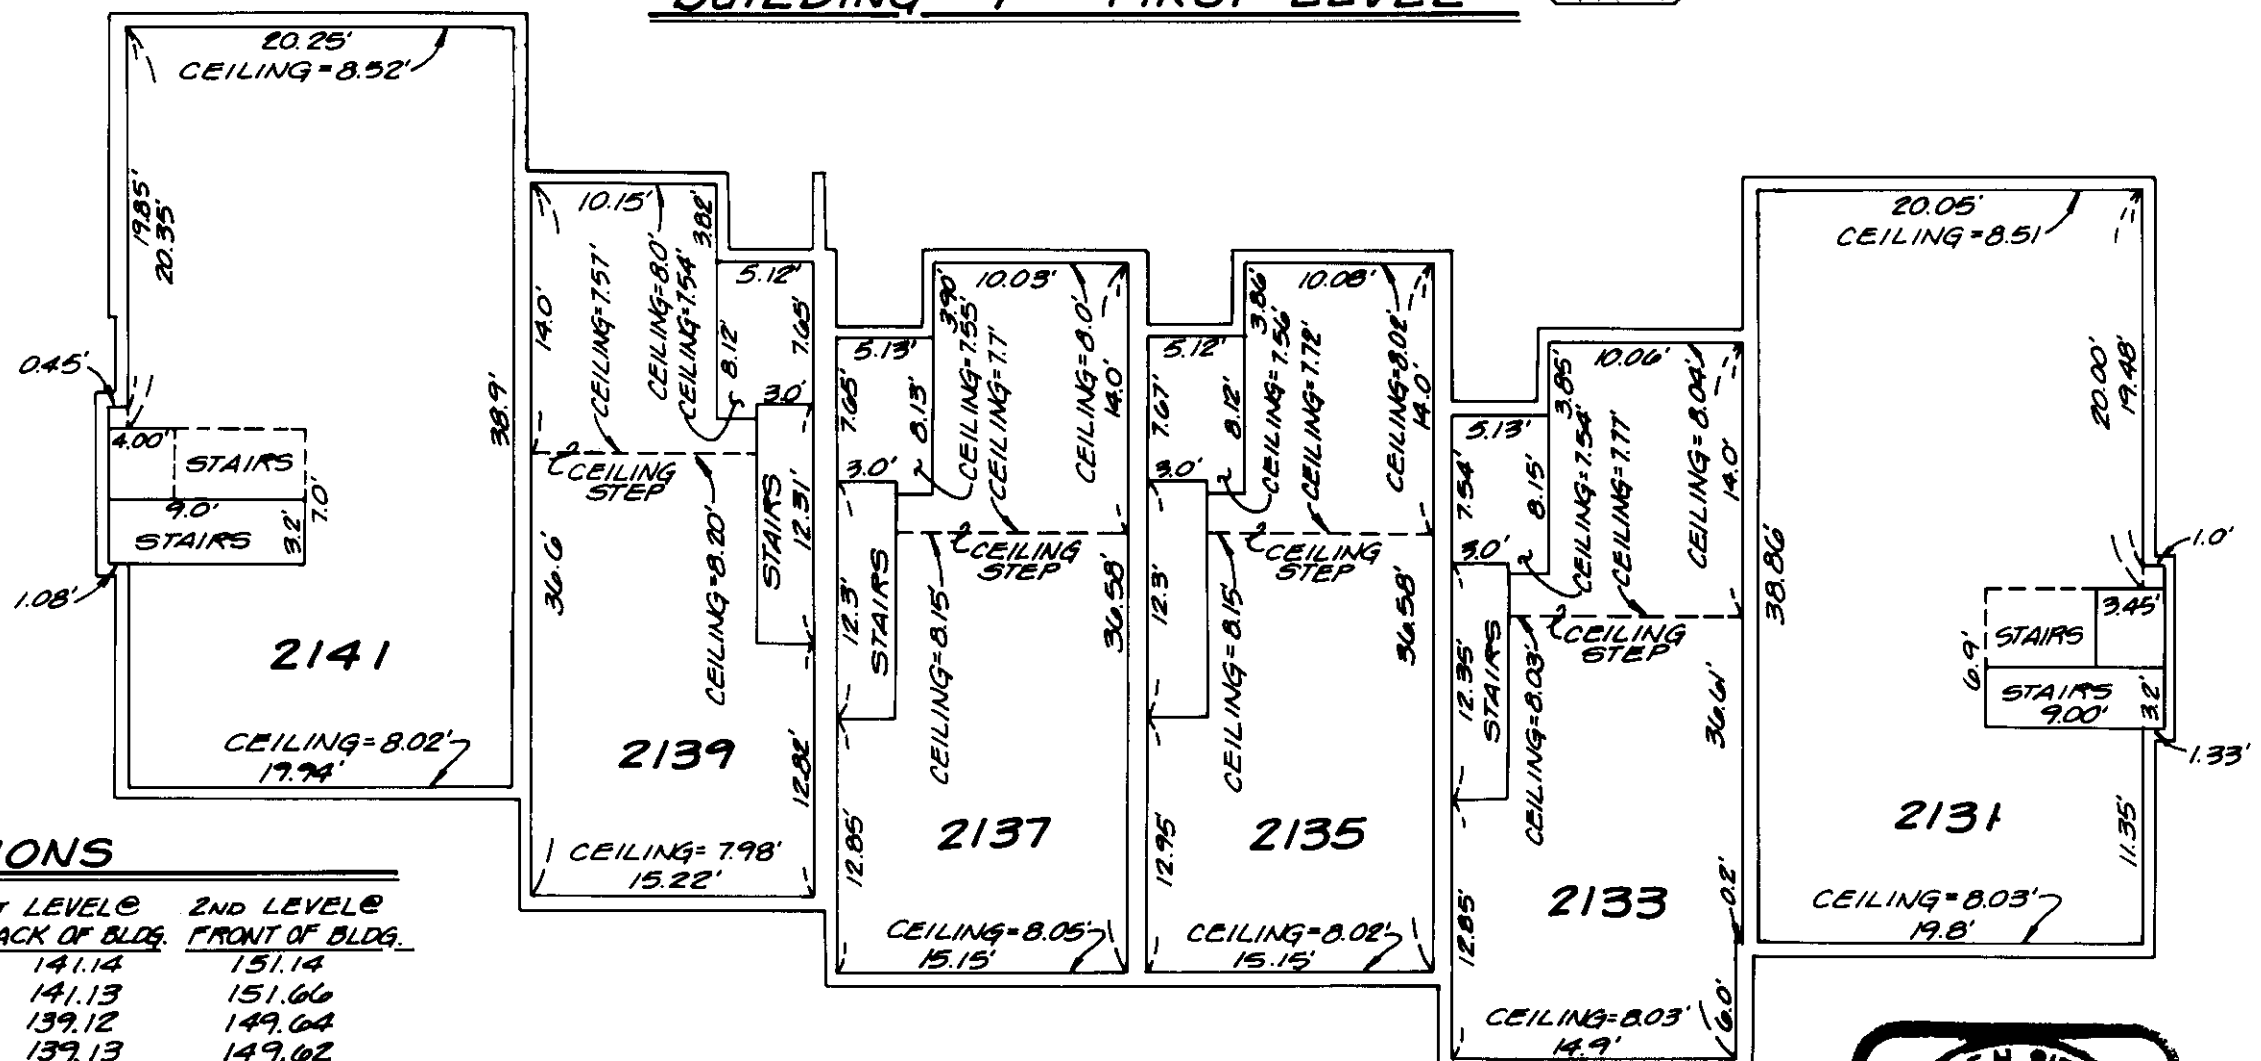

FINISH FLOOR ELEVATIONS

UNIT	FRONT OF GARAGE EL.	LANDING & 1ST LEVEL REAR OF GAR.	1ST LEVEL BACK OF BLDG.	2ND LEVEL FRONT OF BLDG.
2131	131.59	132.04	141.14	151.14
2133	131.56	132.07	141.13	151.66
2135	129.60	130.07	139.12	149.66
2137	129.58	130.07	139.13	149.62
2139	127.62	128.09	137.10	147.58
2141	127.56	128.01	137.10	147.08

BUILDING '9' - GARAGE LEVEL

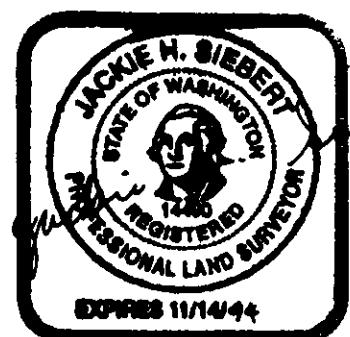

8-3-94