


SUMMERHILL VILLAGE (PHASE 2)


A CONDOMINIUM

A PORTION OF THE SOUTHWEST QUARTER OF THE NORTHEAST QUARTER OF
SECTION 22, TOWNSHIP 24 NORTH, RANGE 6 EAST, WILLAMETTE MERIDIAN
KING COUNTY, WASHINGTON

LOT 1 - KCSP 1080091
REC. NO. 8203300594

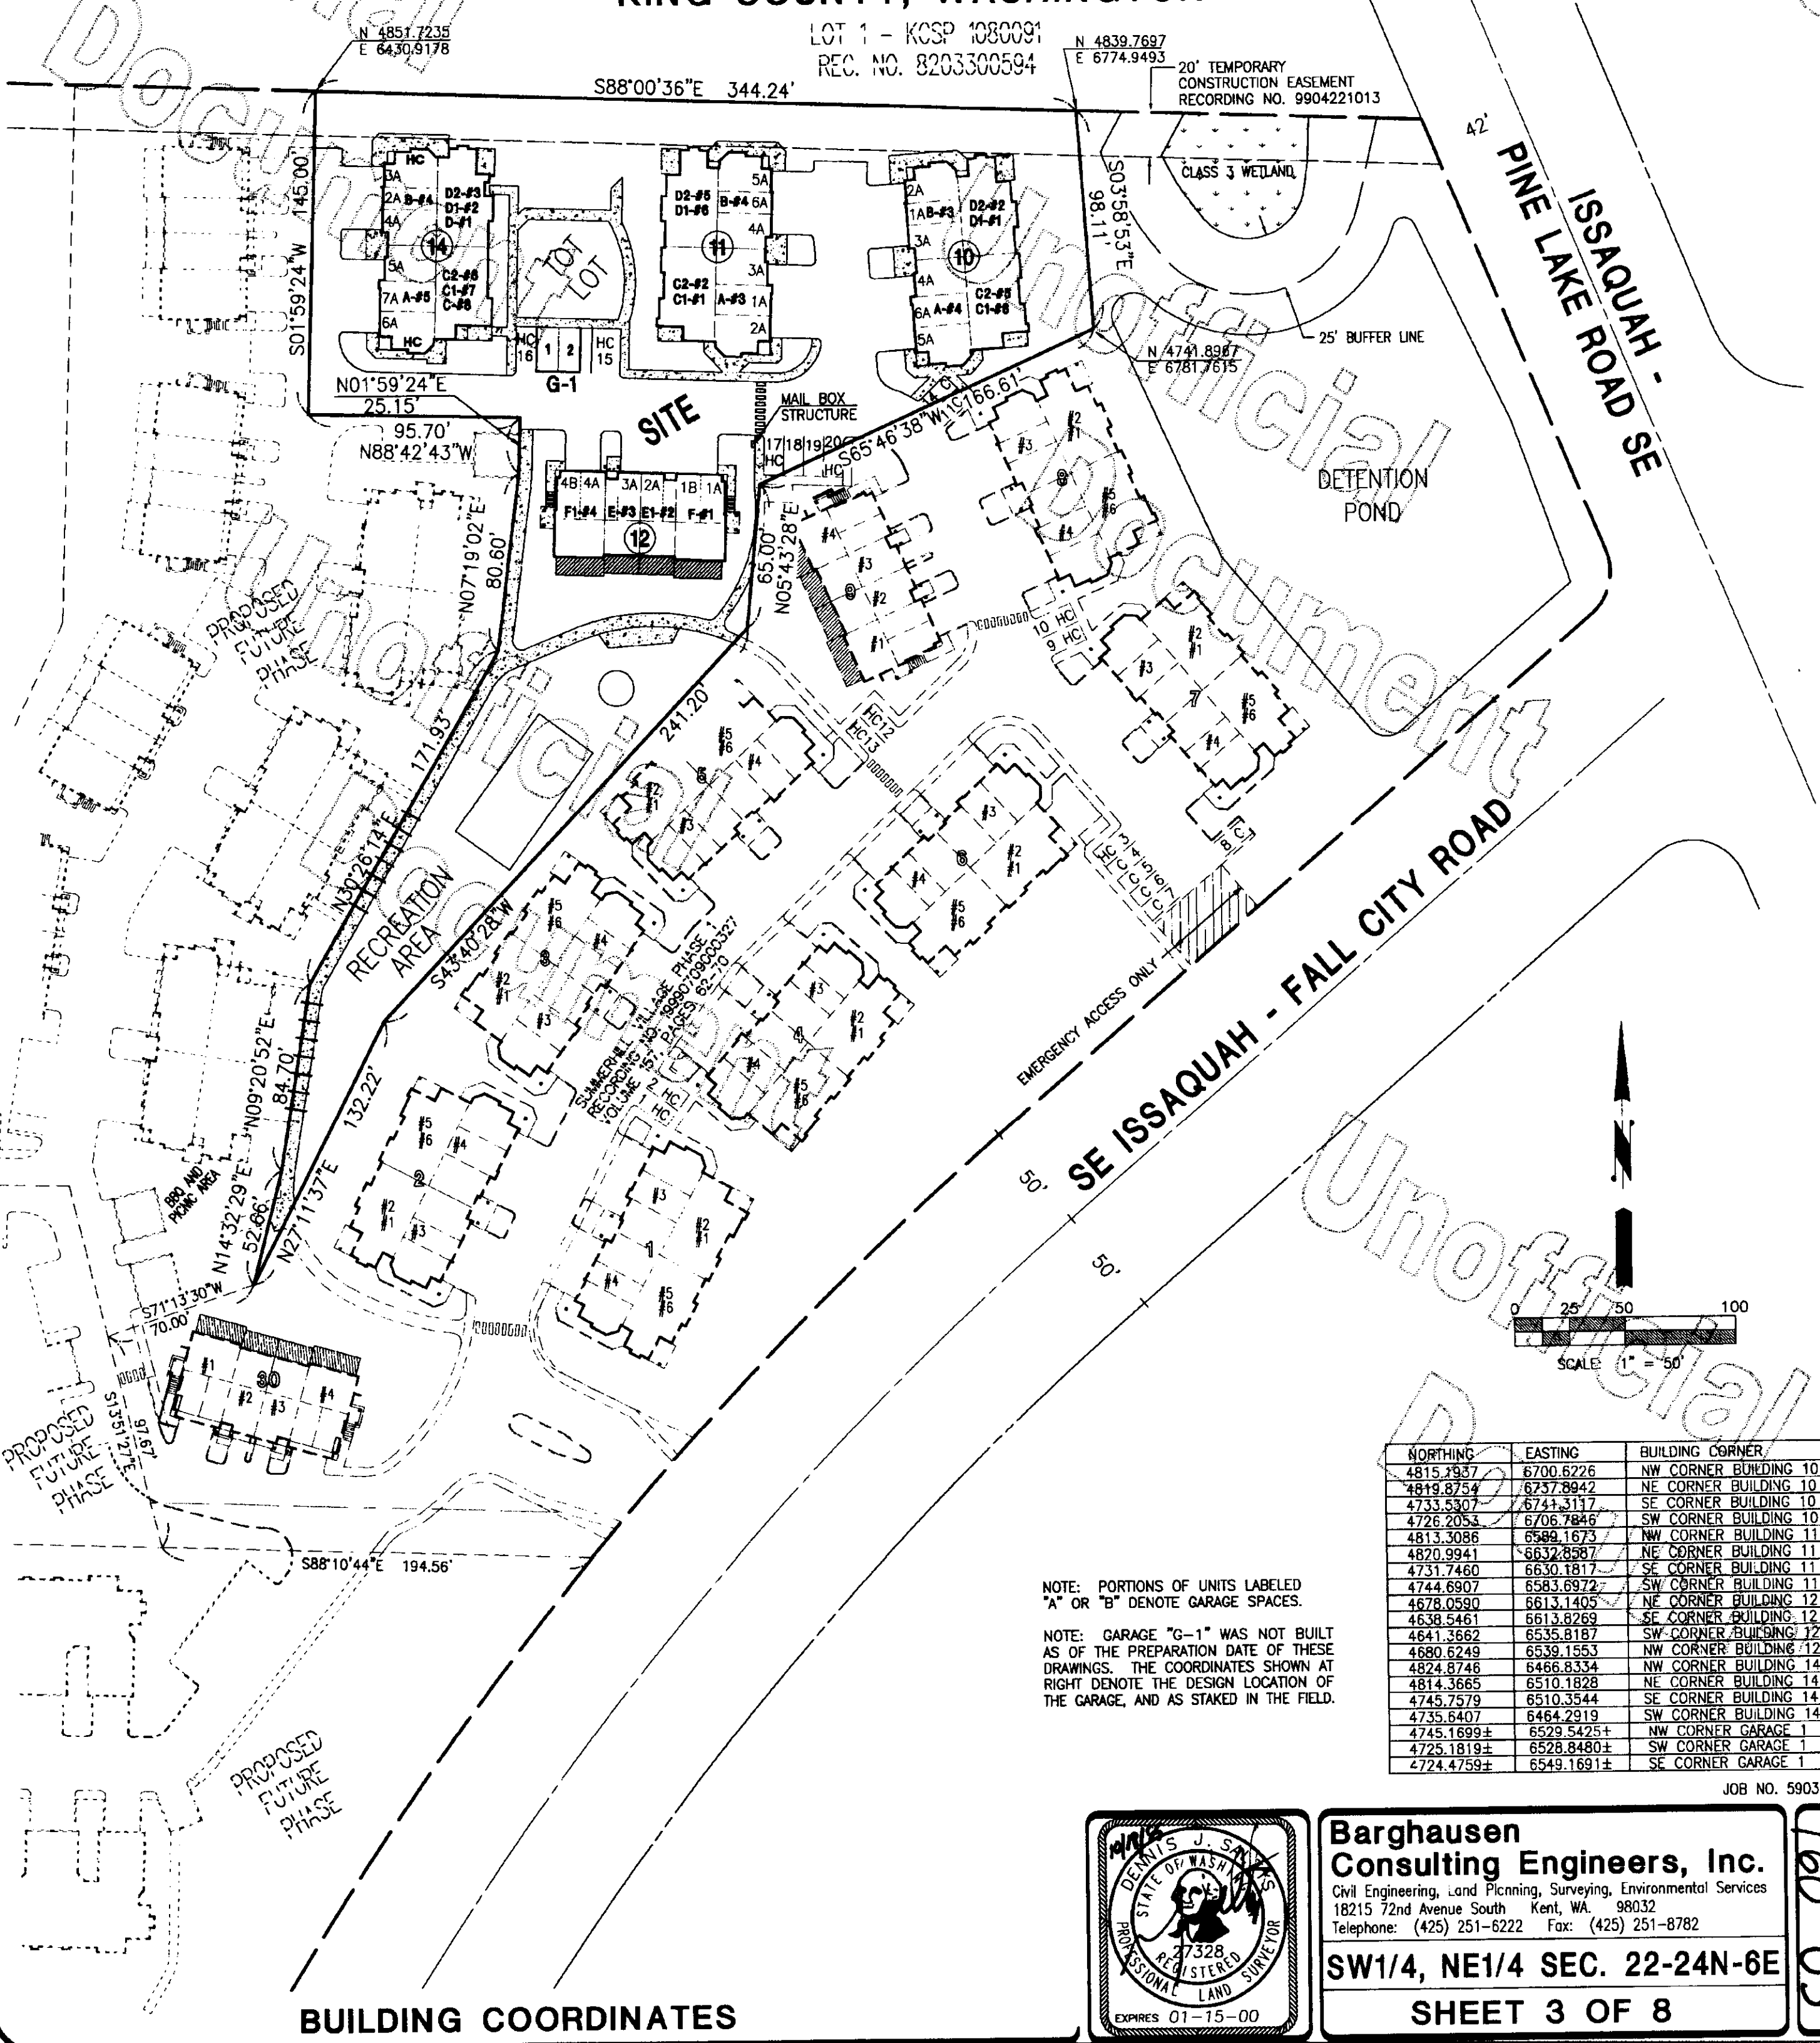

BUILDING COORDINATES

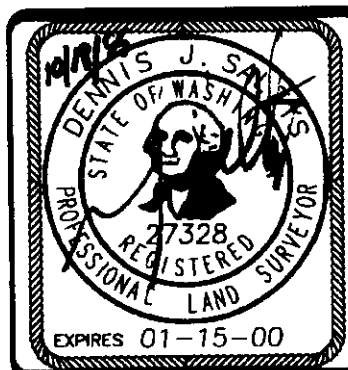

Barghausen Consulting Engineers, Inc.
Civil Engineering, Land Planning, Surveying, Environmental Services
18215 72nd Avenue South Kent, WA. 98032
Telephone: (425) 251-6222 Fax: (425) 251-8782

SW1/4, NE1/4 SEC. 22-24N-6E

SHEET 3 OF 8

160 03