


SUMMERHILL VILLAGE (PHASE 3) A CONDOMINIUM


A PORTION OF THE SOUTHWEST QUARTER OF THE NORTHEAST QUARTER OF
SECTION 22, TOWNSHIP 24 NORTH, RANGE 6 EAST, WILLAMETTE MERIDIAN
KING COUNTY, WASHINGTON

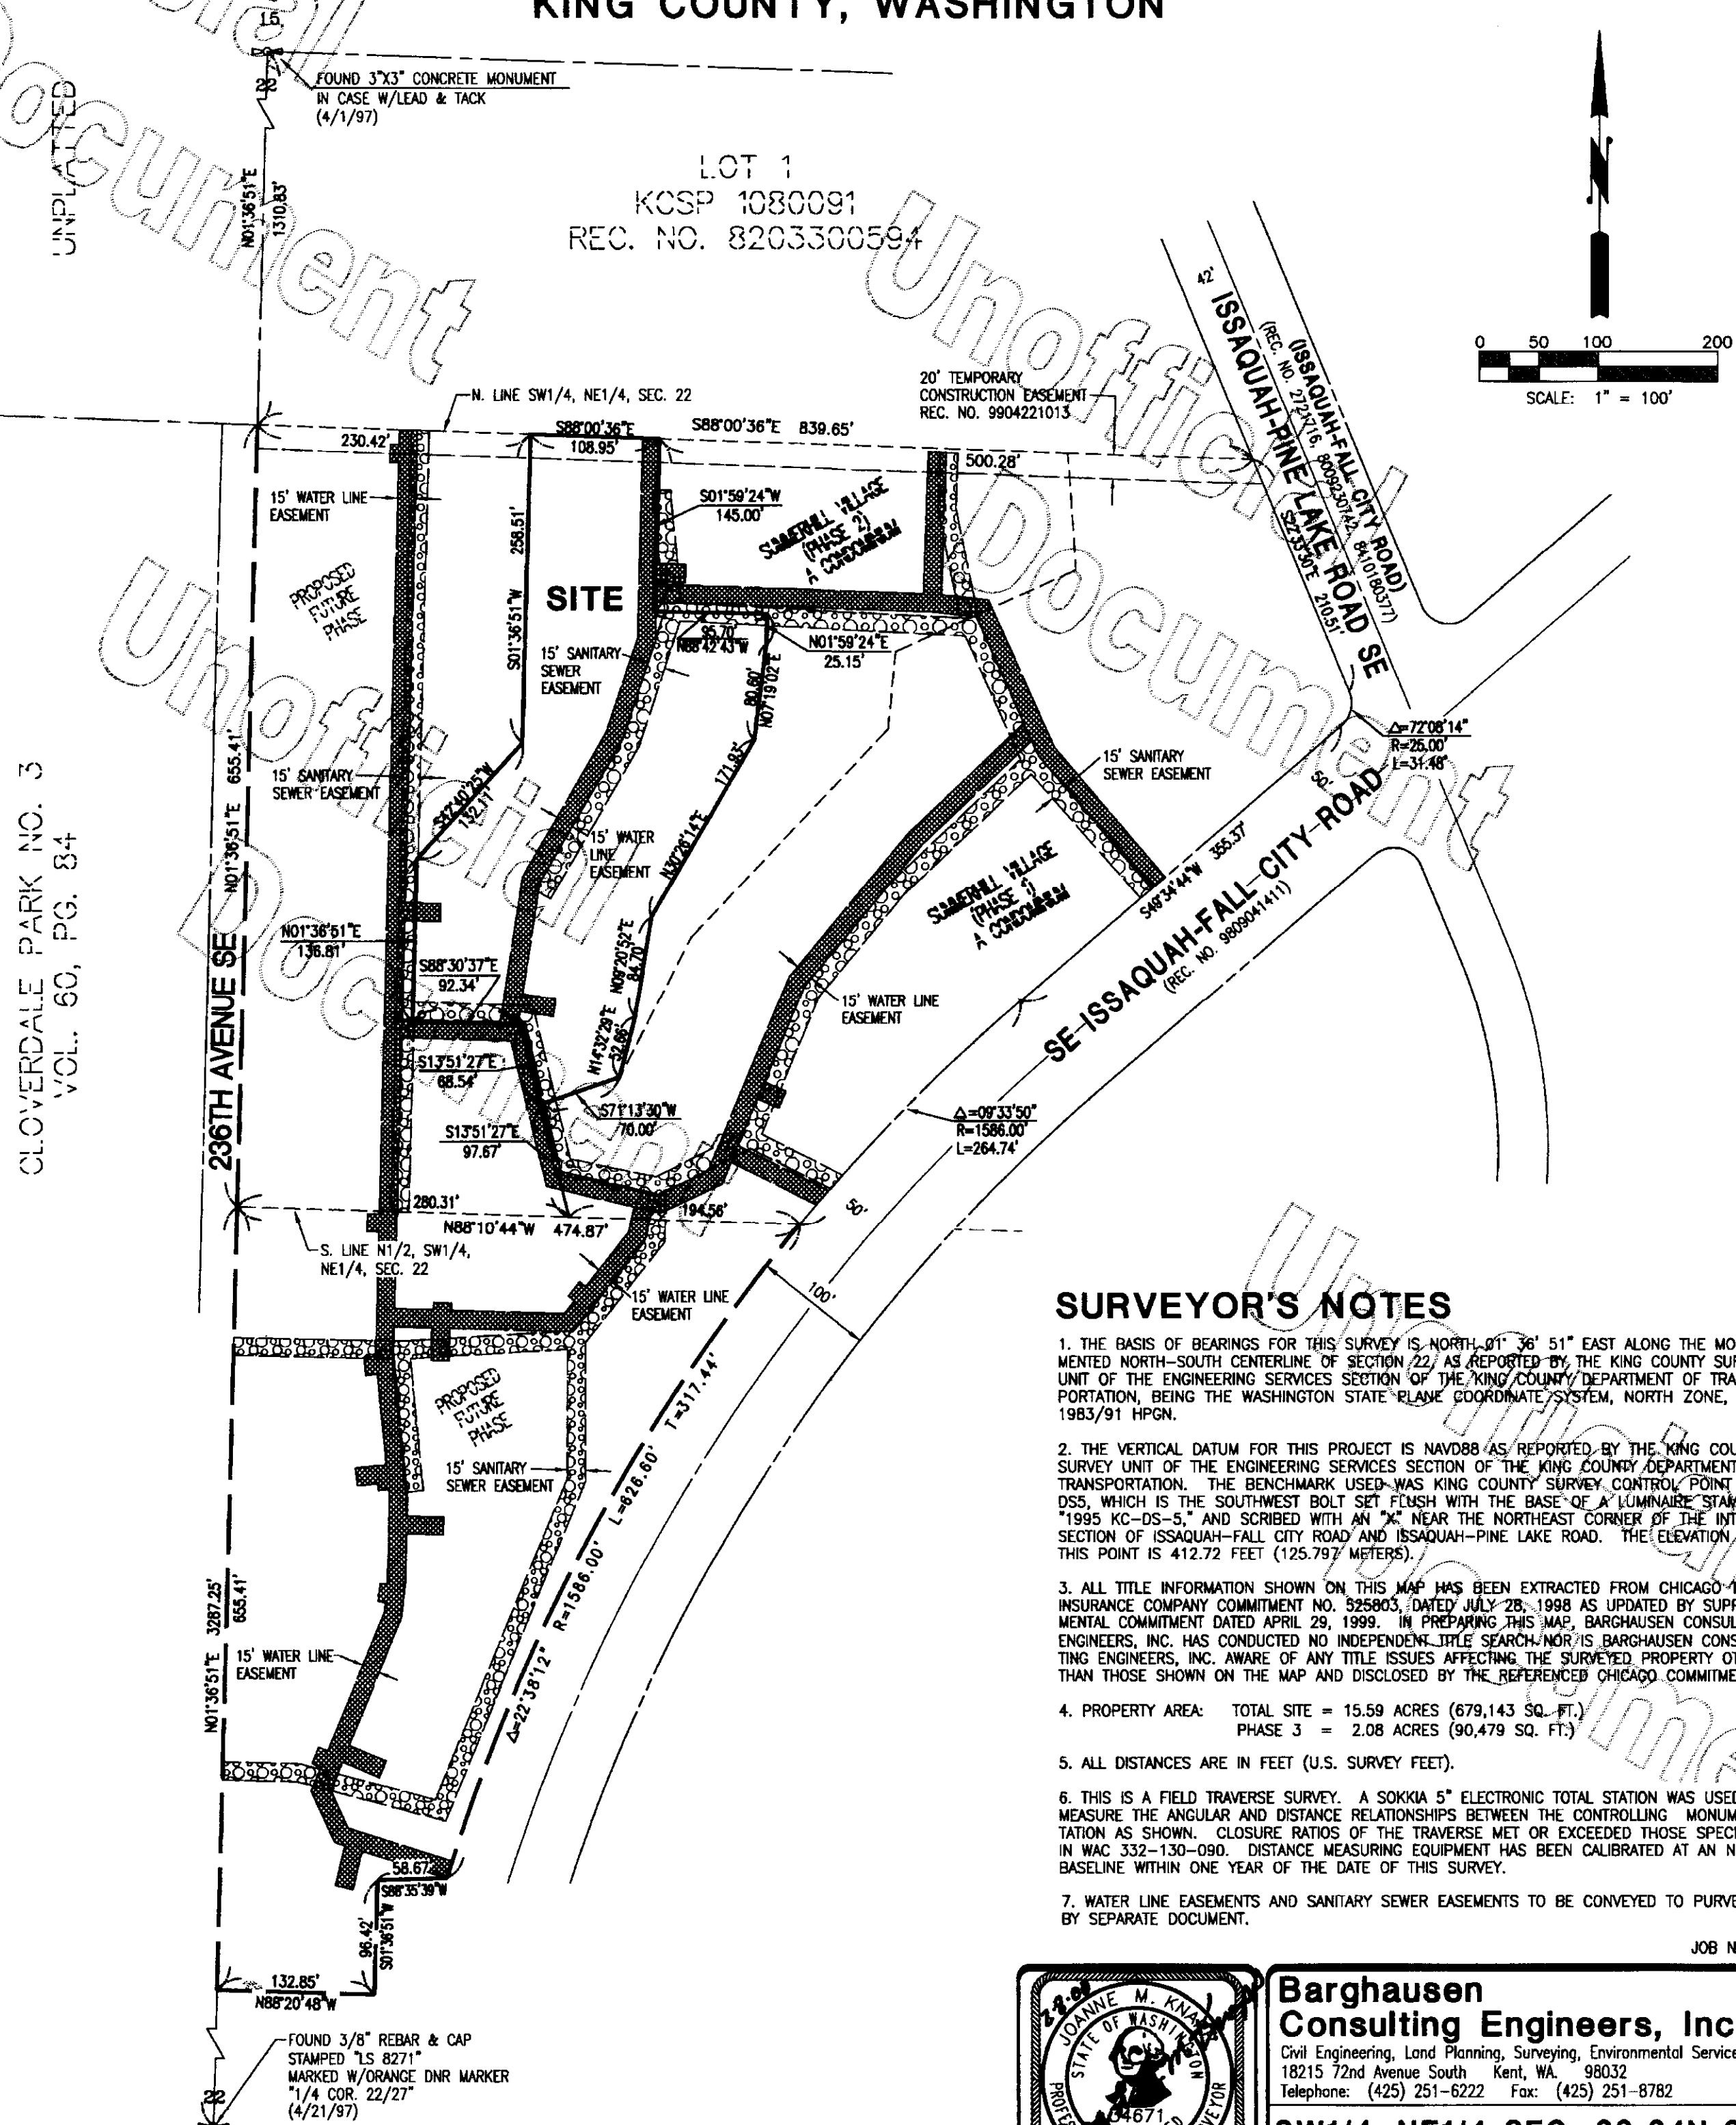

SURVEYOR'S NOTES

1. THE BASIS OF BEARINGS FOR THIS SURVEY IS NORTH 01° 36' 51" EAST ALONG THE MONUMENTED NORTH-SOUTH CENTERLINE OF SECTION 22, AS REPORTED BY THE KING COUNTY SURVEY UNIT OF THE ENGINEERING SERVICES SECTION OF THE KING COUNTY DEPARTMENT OF TRANSPORTATION, BEING THE WASHINGTON STATE PLANE COORDINATE SYSTEM, NORTH ZONE, NAD 1983/91 HPGN.
2. THE VERTICAL DATUM FOR THIS PROJECT IS NAVD88 AS REPORTED BY THE KING COUNTY SURVEY UNIT OF THE ENGINEERING SERVICES SECTION OF THE KING COUNTY DEPARTMENT OF TRANSPORTATION. THE BENCHMARK USED WAS KING COUNTY SURVEY CONTROL POINT NO. DSS, WHICH IS THE SOUTHWEST BOLT SET FLUSH WITH THE BASE OF A LUMINAIRE STAMPED "1995 KC-DS-5," AND SCRIBED WITH AN "X" NEAR THE NORTHEAST CORNER OF THE INTERSECTION OF ISSAQUAH-FALL CITY ROAD AND ISSAQUAH-PINE LAKE ROAD. THE ELEVATION FOR THIS POINT IS 412.72 FEET (125.79 METERS).
3. ALL TITLE INFORMATION SHOWN ON THIS MAP HAS BEEN EXTRACTED FROM CHICAGO TITLE INSURANCE COMPANY COMMITMENT NO. 825803, DATED JULY 28, 1998 AS UPDATED BY SUPPLEMENTAL COMMITMENT DATED APRIL 29, 1999. IN PREPARING THIS MAP, BARGHAUSEN CONSULTING ENGINEERS, INC. HAS CONDUCTED NO INDEPENDENT TITLE SEARCH NOR IS BARGHAUSEN CONSULTING ENGINEERS, INC. AWARE OF ANY TITLE ISSUES AFFECTING THE SURVEYED PROPERTY OTHER THAN THOSE SHOWN ON THE MAP AND DISCLOSED BY THE REFERENCED CHICAGO COMMITMENTS.
4. PROPERTY AREA: TOTAL SITE = 15.59 ACRES (679,143 SQ. FT.)
PHASE 3 = 2.08 ACRES (90,479 SQ. FT.)
5. ALL DISTANCES ARE IN FEET (U.S. SURVEY FEET).
6. THIS IS A FIELD TRAVERSE SURVEY. A SOKKIA 5" ELECTRONIC TOTAL STATION WAS USED TO MEASURE THE ANGULAR AND DISTANCE RELATIONSHIPS BETWEEN THE CONTROLLING MONUMENTATION AS SHOWN. CLOSURE RATIOS OF THE TRAVERSE MET OR EXCEEDED THOSE SPECIFIED IN WAC 332-130-090. DISTANCE MEASURING EQUIPMENT HAS BEEN CALIBRATED AT AN N.G.S. BASELINE WITHIN ONE YEAR OF THE DATE OF THIS SURVEY.
7. WATER LINE EASEMENTS AND SANITARY SEWER EASEMENTS TO BE CONVEYED TO PURVEYOR BY SEPARATE DOCUMENT.

JOB NO. 5903

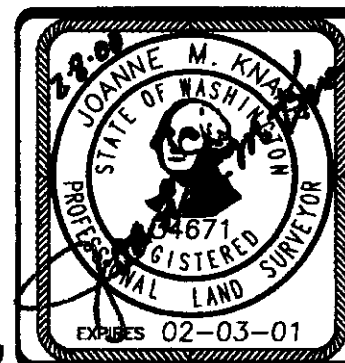

Barghausen Consulting Engineers, Inc.
Civil Engineering, Land Planning, Surveying, Environmental Services
18215 72nd Avenue South Kent, WA. 98032
Telephone: (425) 251-6222 Fax: (425) 251-8782
SW1/4, NE1/4 SEC. 22-24N-6E
SHEET 2 OF 9